



CONCEPTUAL FRONT ELEVATION FROM BOSTON ROAD

SCALE: 1/8" = 1'-0"

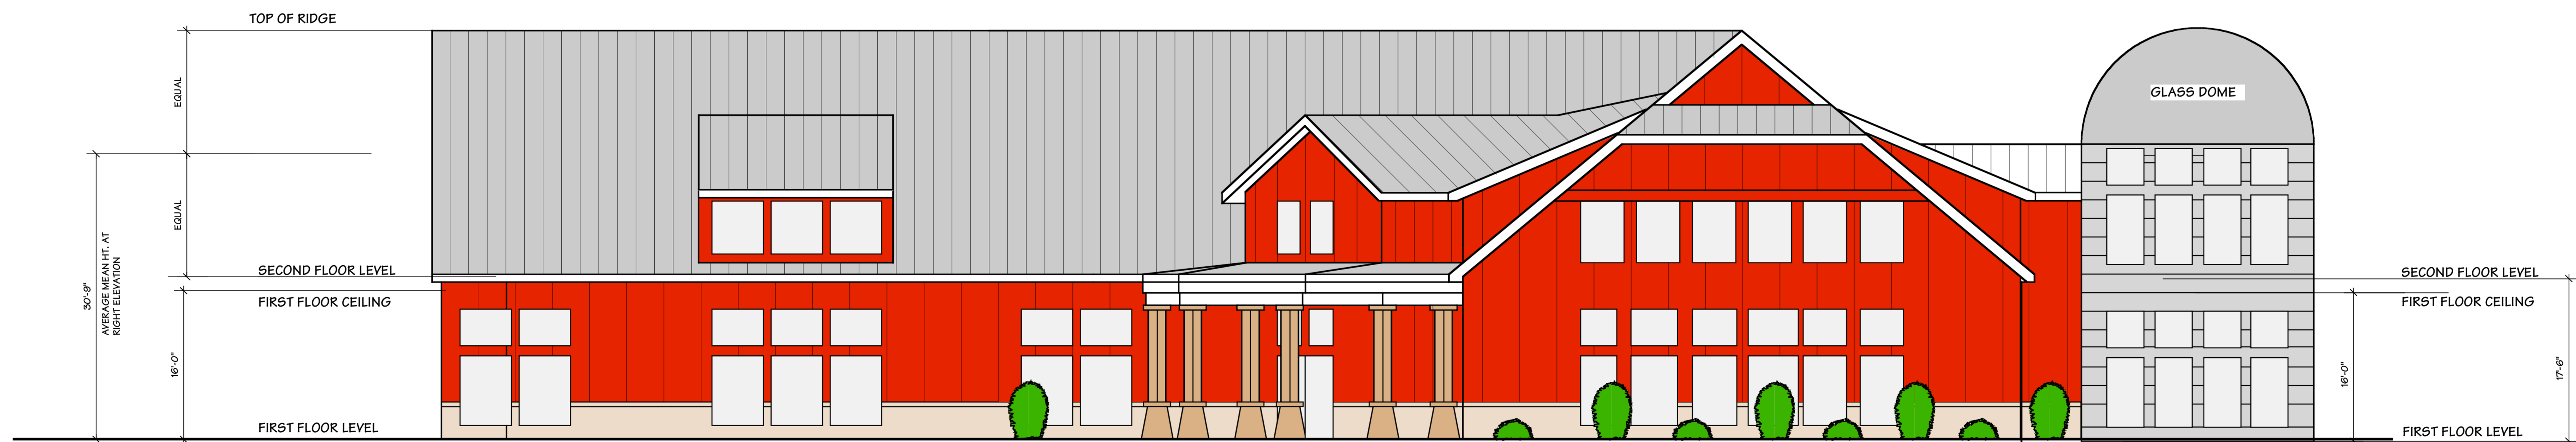


CONCEPTUAL FRONT ELEVATION FROM PARKING LOT (RIGHT ELEVATION)

SCALE: 1/8" = 1'-0"

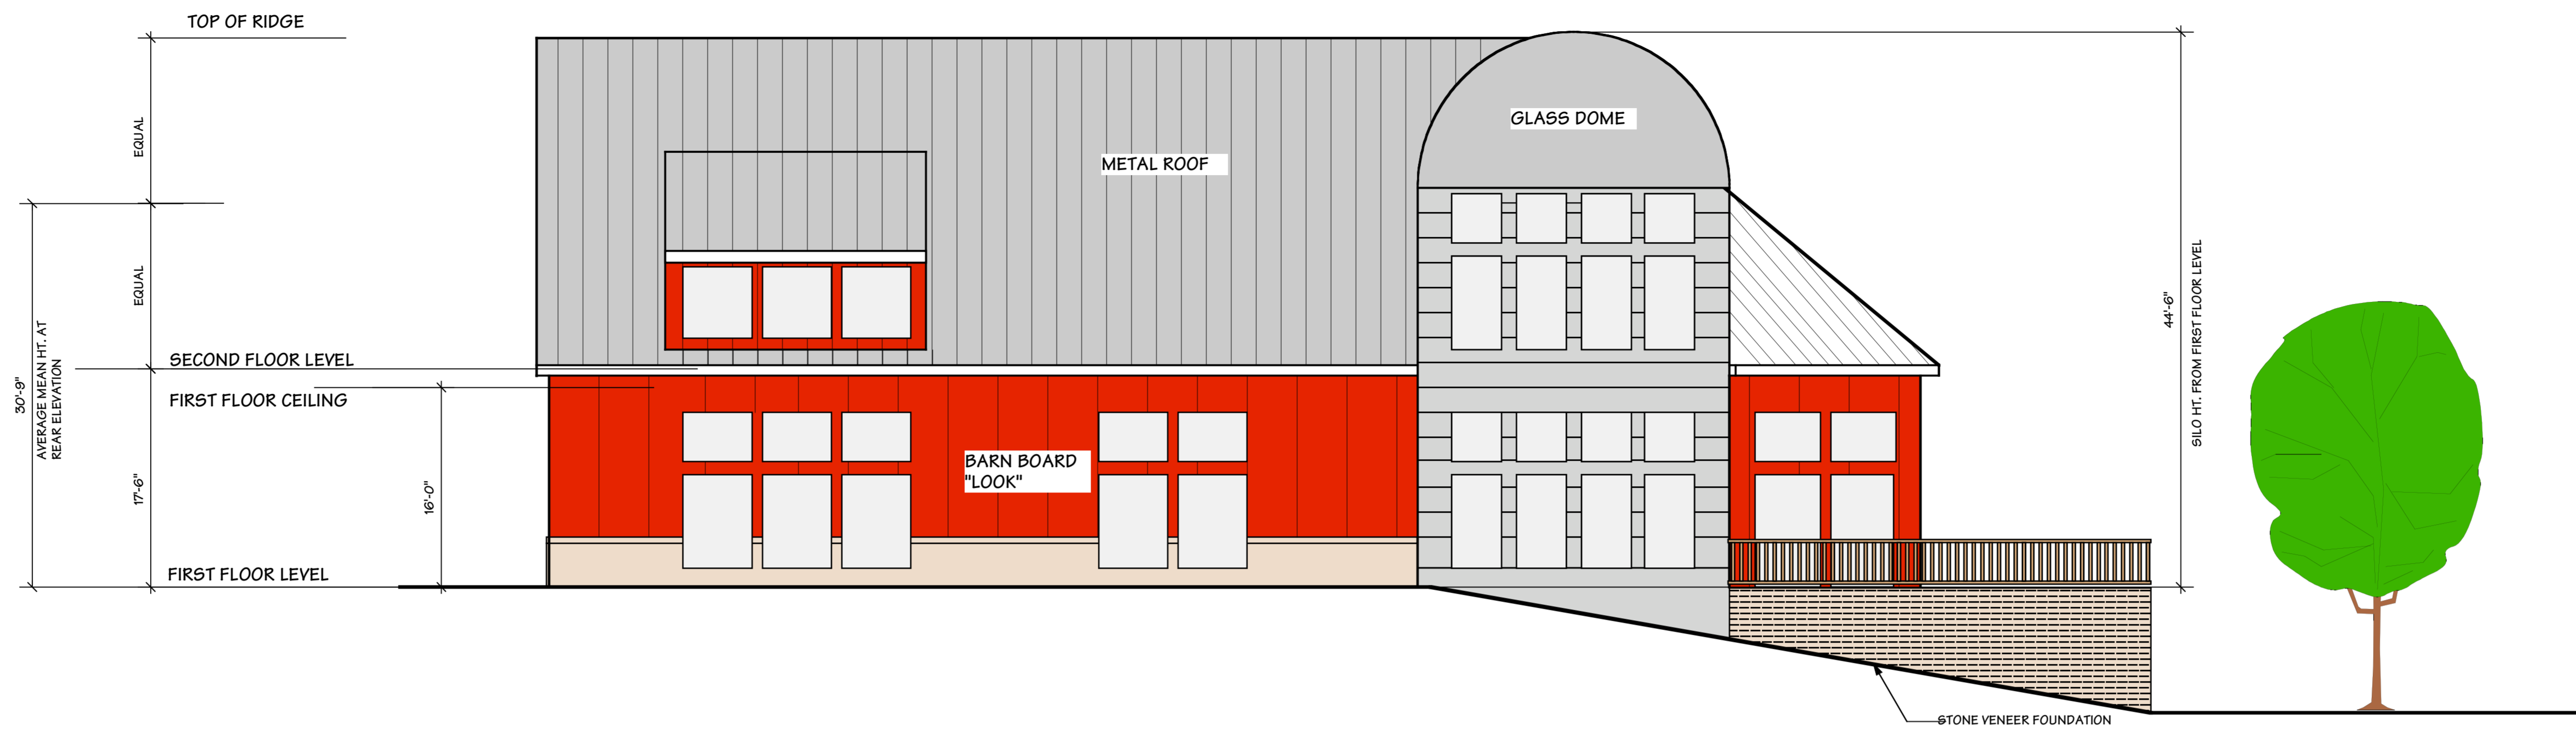

CONCEPTUAL REAR ELEVATION FROM FRUIT TREE ORCHARD (REAR ELEVATION)

SCALE: 1/8" = 1'-0"

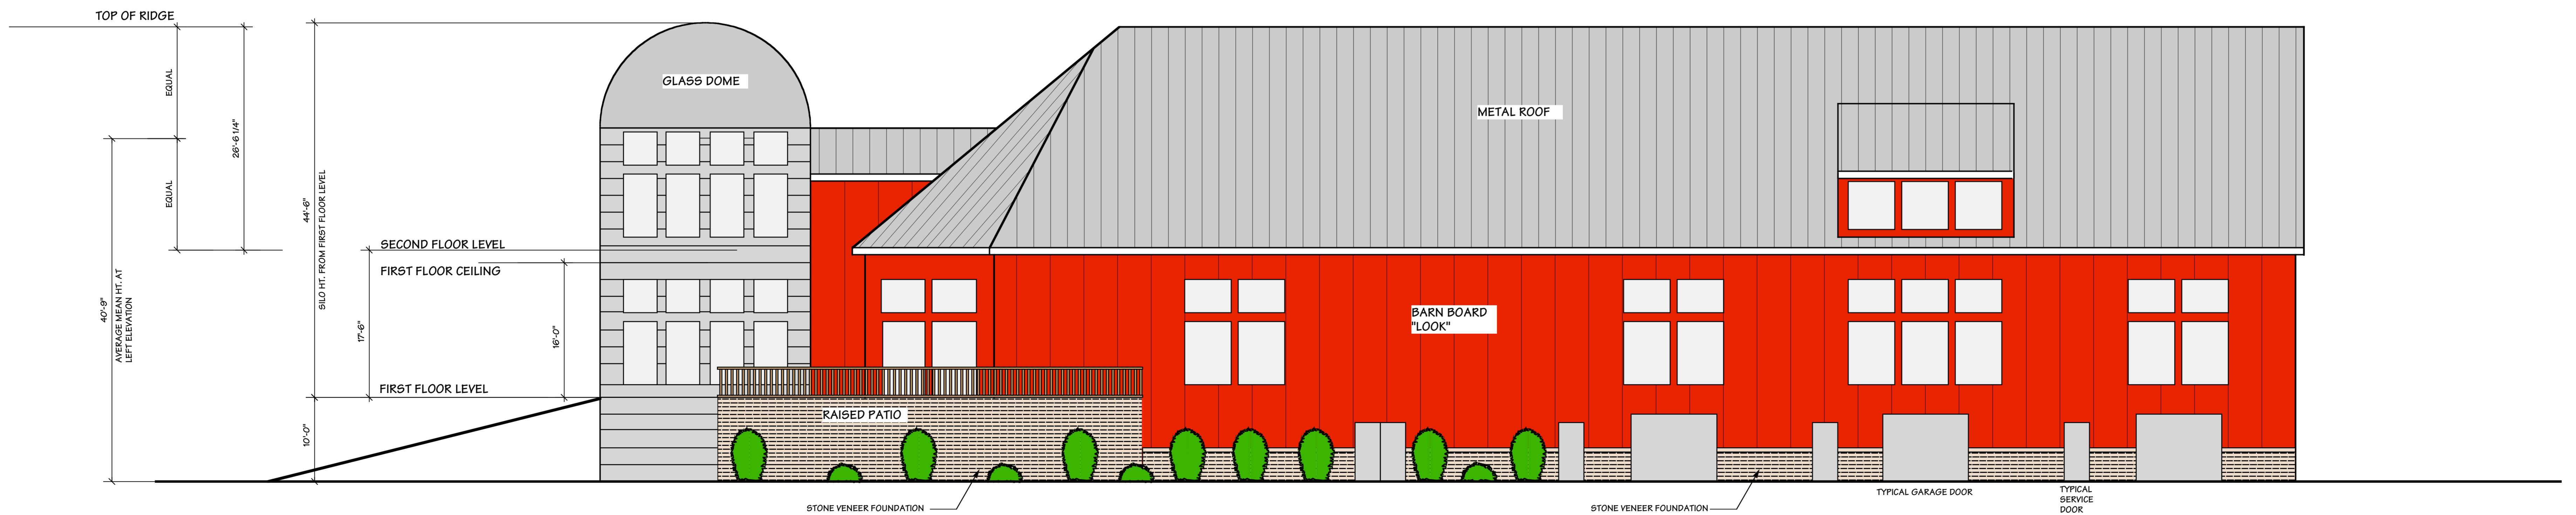

CONCEPTUAL FRONT ELEVATION FROM CHERRY TREE GARDEN (LEFT SIDE ELEVATION)

SCALE: 1/8" = 1'-0"