


Original

Revised

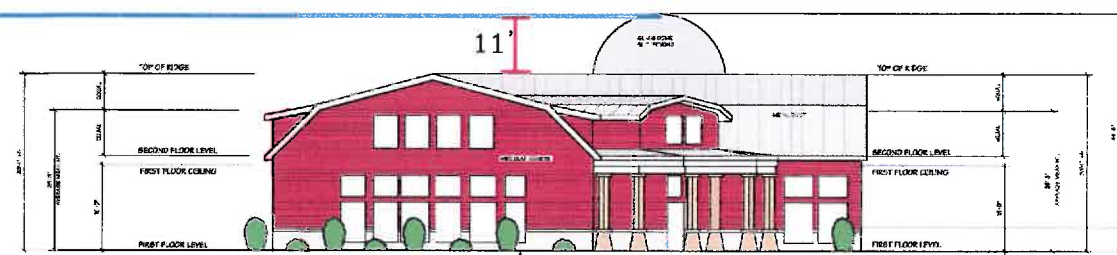


CONCEPTUAL FRONT ELEVATION FROM BOSTON ROAD SCALE: 1/8" = 1'-0"




CONCEPTUAL FRONT ELEVATION FROM BOSTON ROAD SCALE: 1/8" = 1'-0"




CONCEPTUAL FRONT ELEVATION FROM PARKING LOT (RIGHT ELEVATION) SCALE: 1/8" = 1'-0"

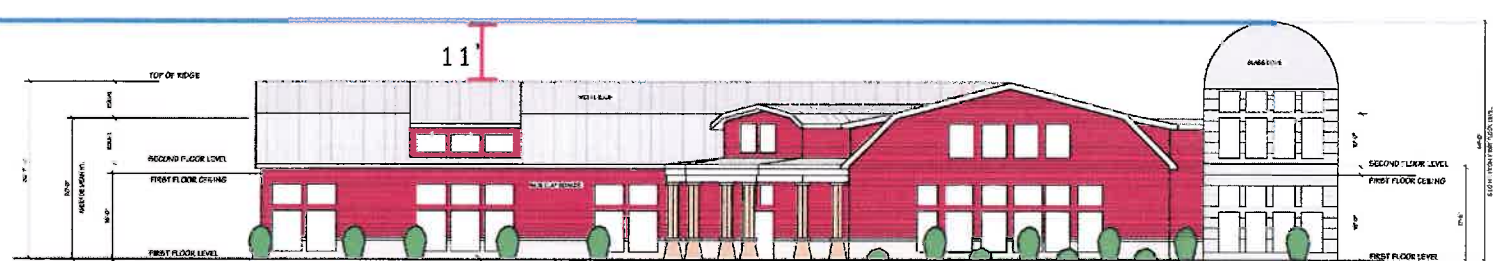


CONCEPTUAL FRONT ELEVATION FROM PARKING LOT (RIGHT ELEVATION) SCALE: 1/8" = 1'-0"

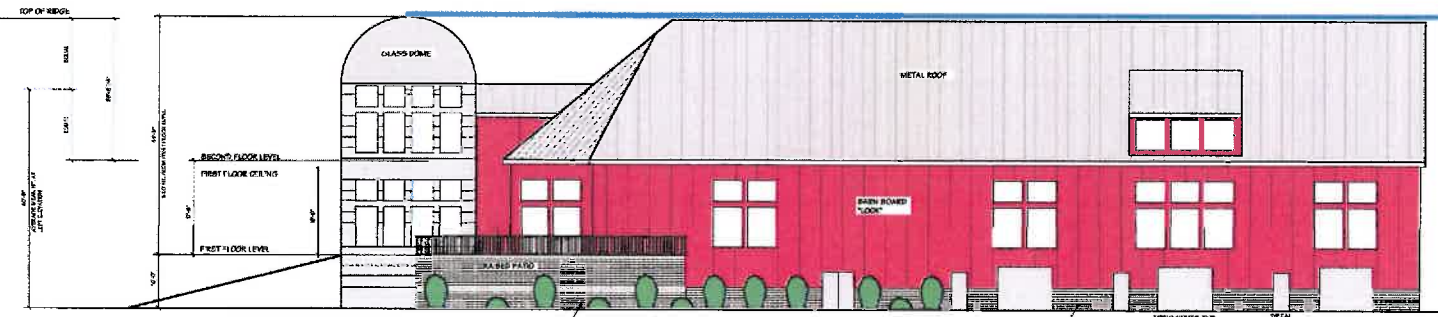


CONCEPTUAL FRONT ELEVATION FROM CHERRY TREE GARDEN (LEFT SIDE ELEVATION) SCALE: 1/8" = 1'-0"

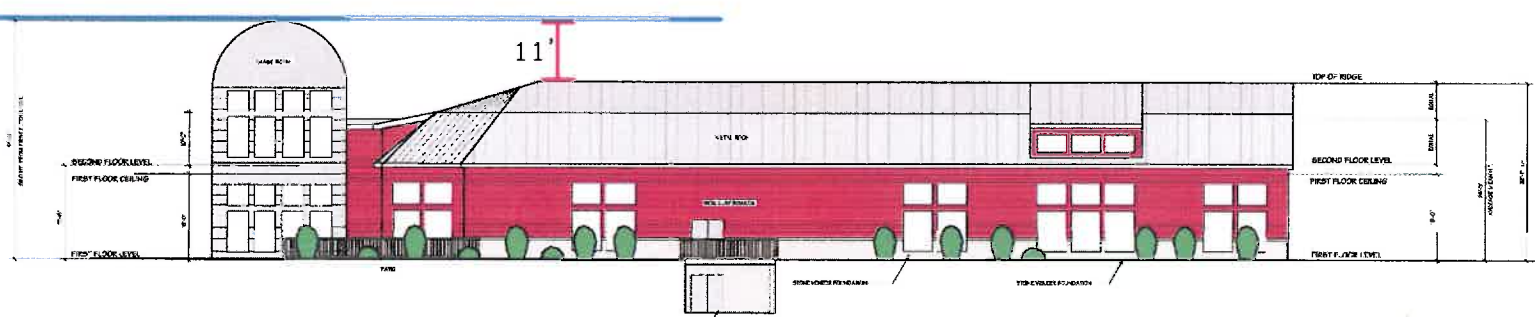

CONCEPTUAL FRONT ELEVATION FROM CHERRY TREE GARDEN (LEFT SIDE ELEVATION) SCALE: 1/8" = 1'-0"

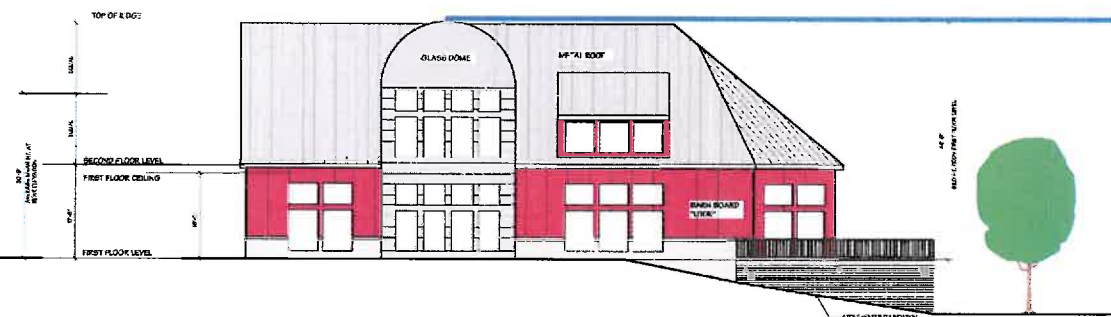

CONCEPTUAL REAR ELEVATION FROM FRUIT TREE ORCHARD (REAR ELEVATION) SCALE: 1/8" = 1'-0"

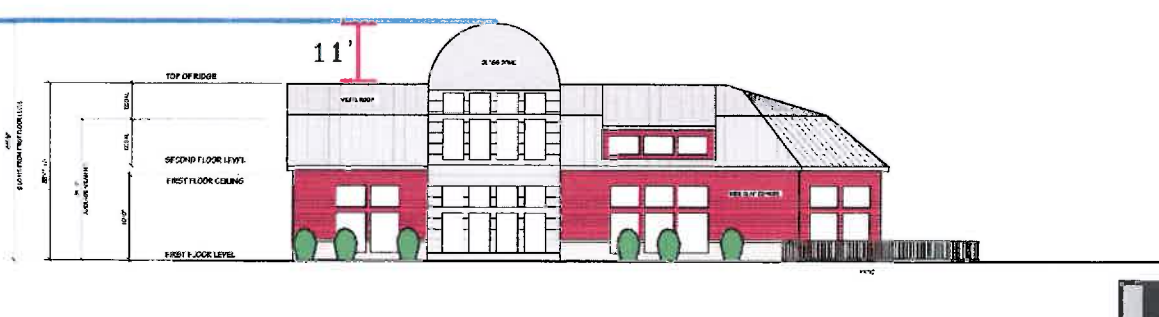

CONCEPTUAL REAR ELEVATION FROM FRUIT TREE ORCHARD (REAR ELEVATION) SCALE: 1/8" = 1'-0"