

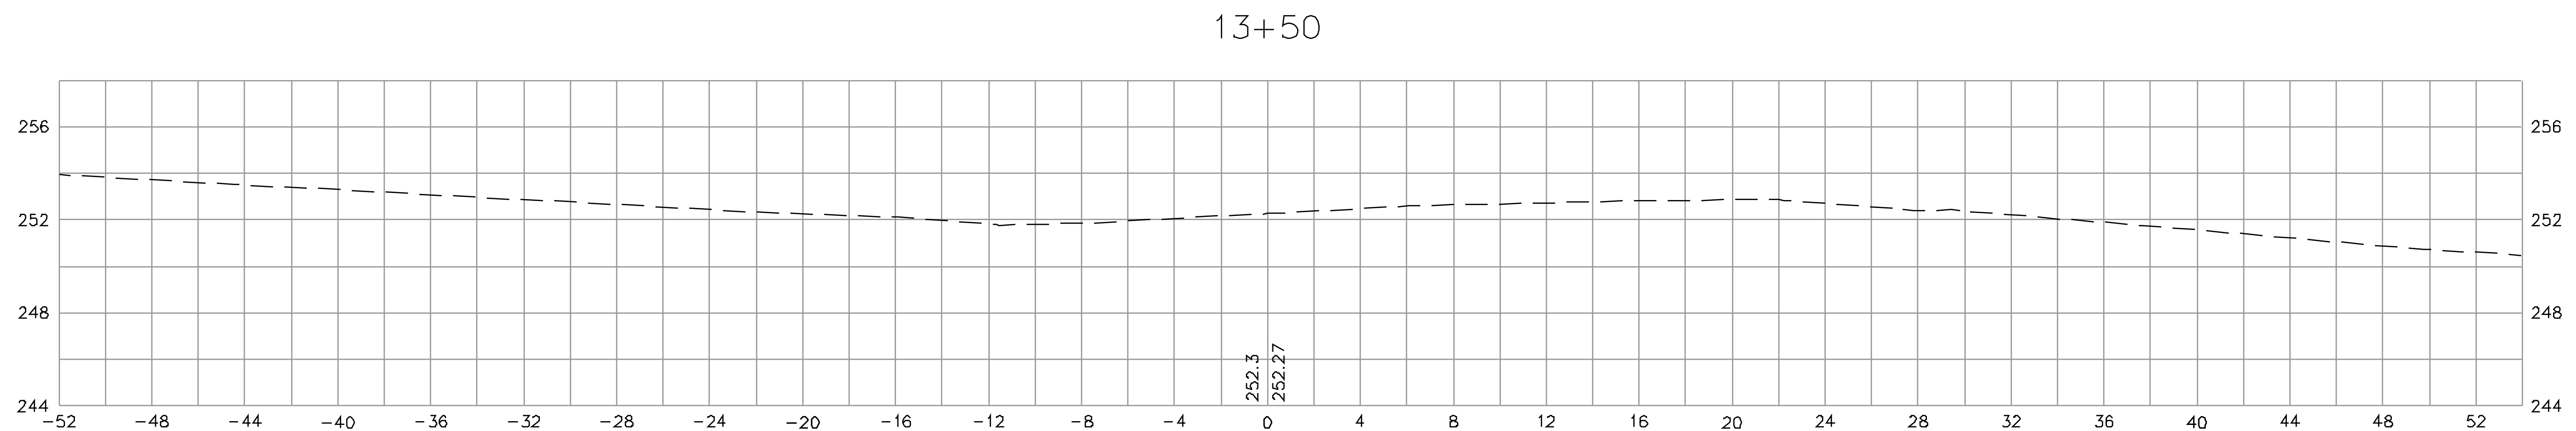
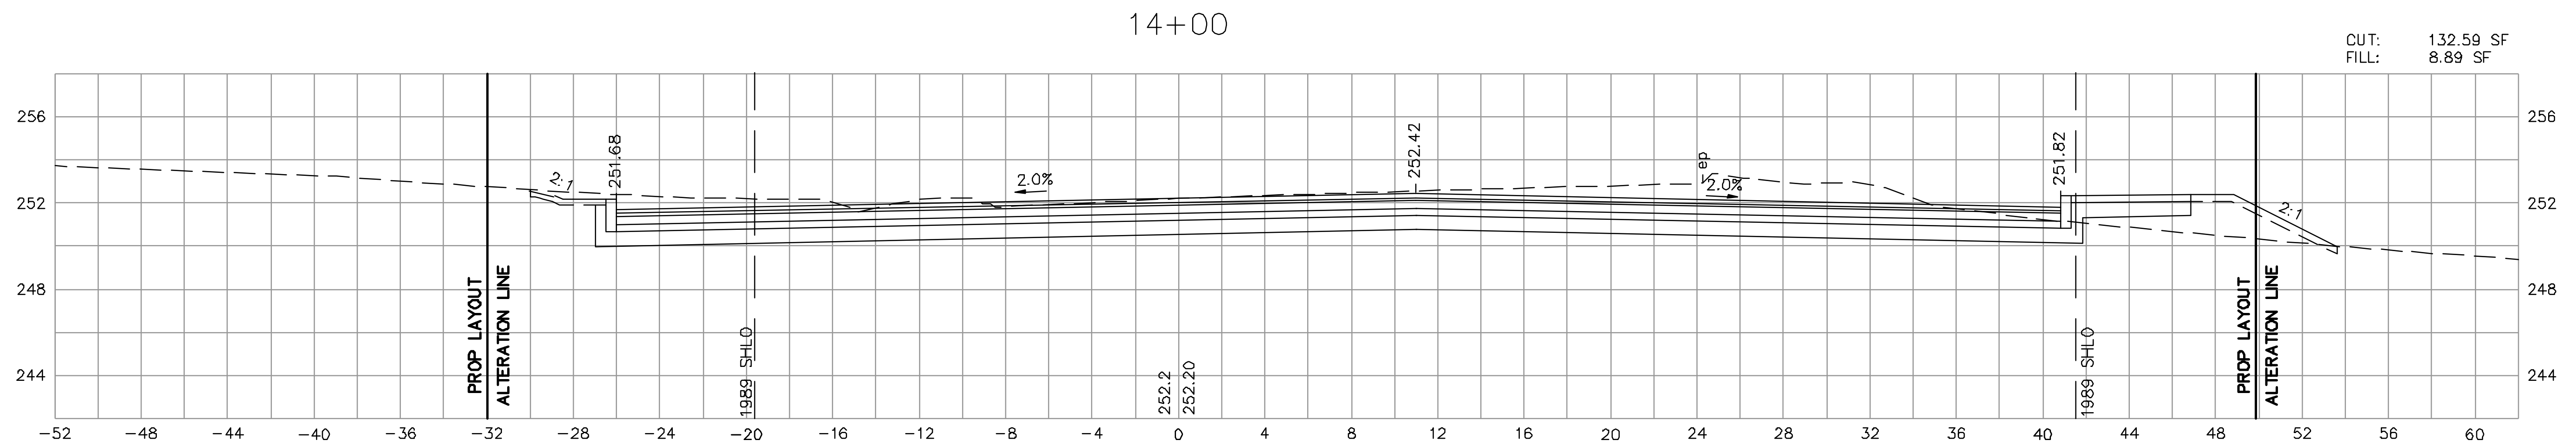


WESTFORD LITTLETON ROAD RECONSTRUCTION			
STATE	FED. AID PROJ. NO.	SHEET NO.	TOTAL SHEETS
MASS.	CMH51/STP-002S(433)X	99	136
PROJECT FILE NO. 604809			

**CROSS SECTIONS
LITTLETON ROAD**

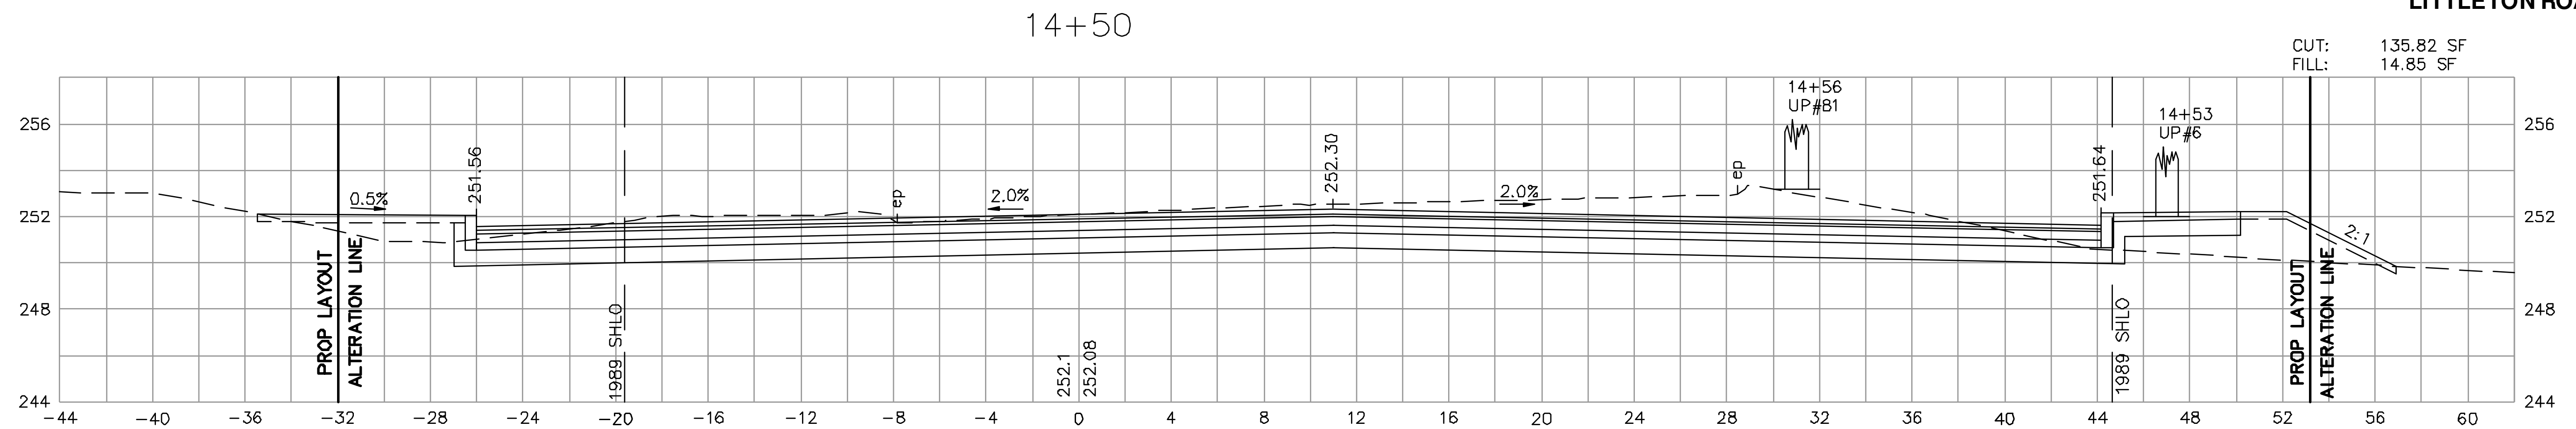

ESTIMATED SHRINKAGE = 15%


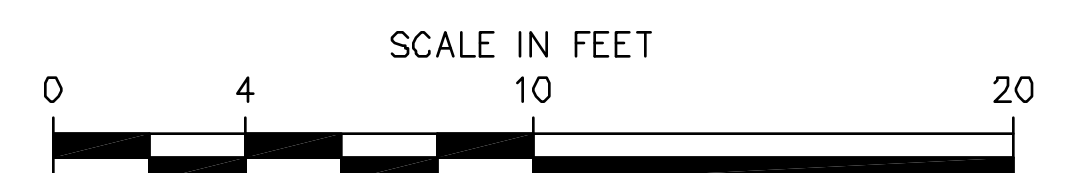


PROJECT NO.			
QW-023			
DES	PGM	CHK	JCM
DR	ABD	CHK	JCM
EST	MJH	CHK	JCM
ENGINEER IN CHARGE			



WESTFORD LITTLETON ROAD RECONSTRUCTION			
STATE	FED. AID PROJ. NO.	SHEET NO.	TOTAL SHEETS
MASS.	CMHSI/STP-002S(433)X	100	136
PROJECT FILE NO.		604809	

**CROSS SECTIONS
LITTLETON ROAD**

CONTINUED
BELOW

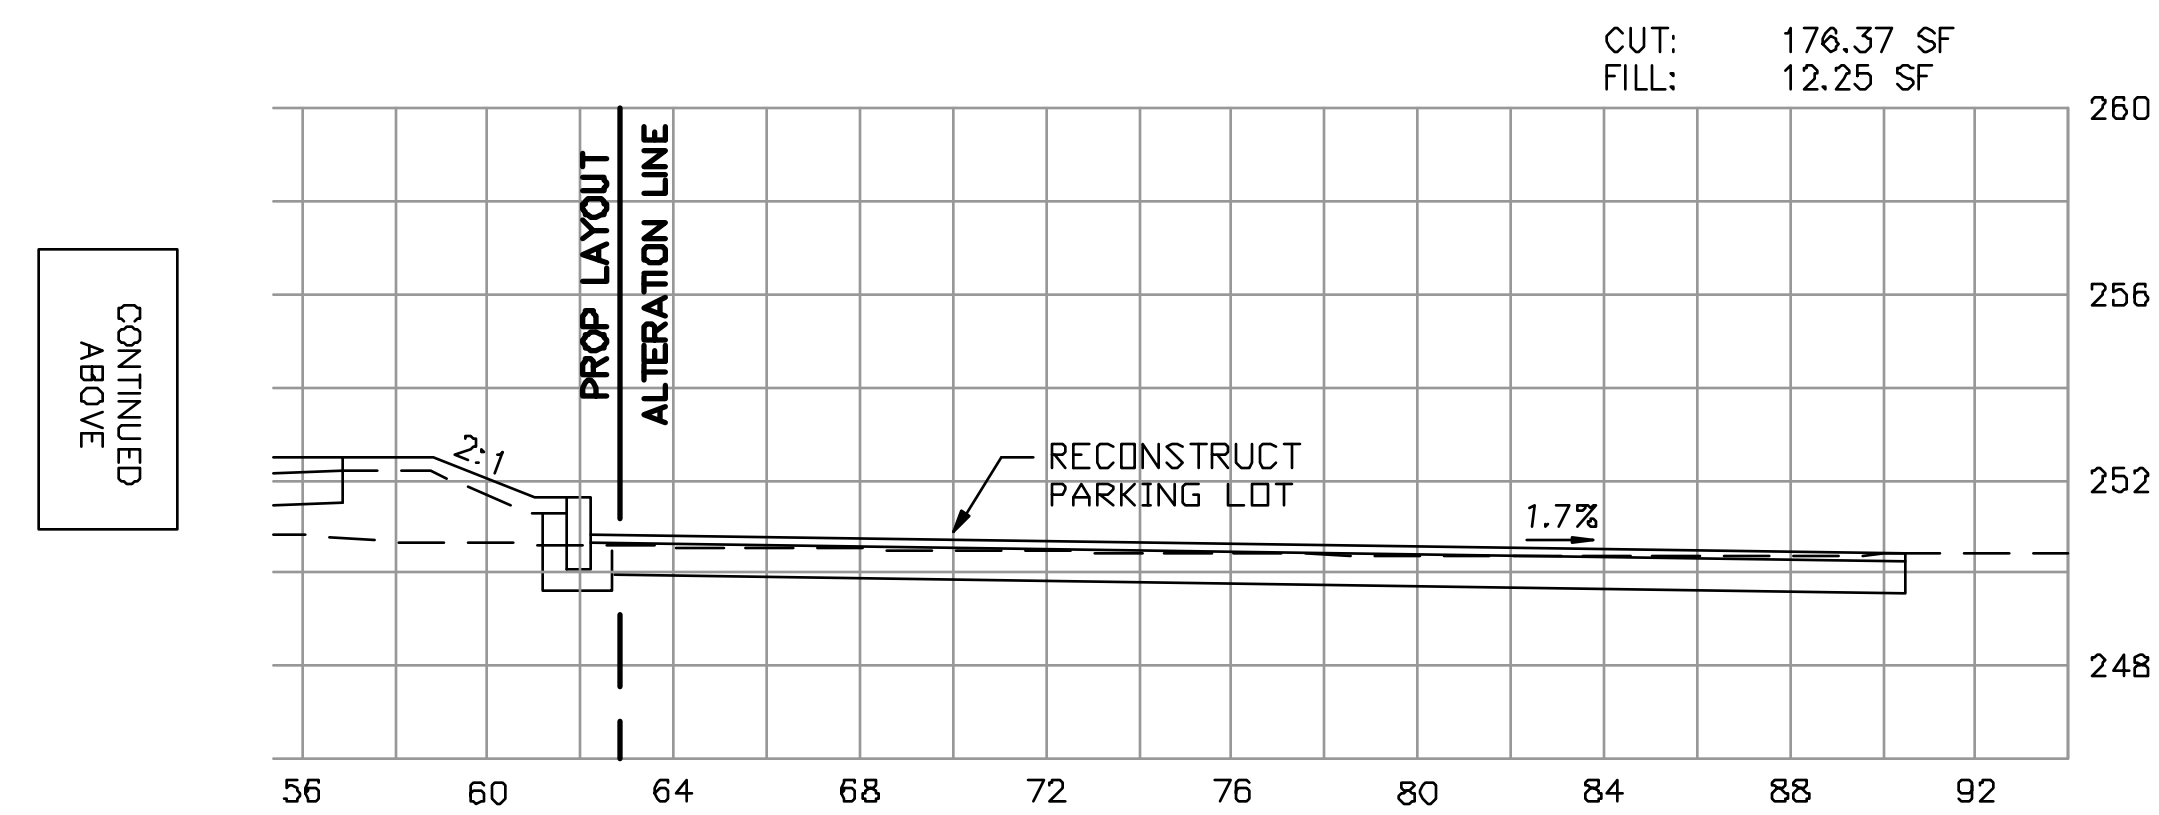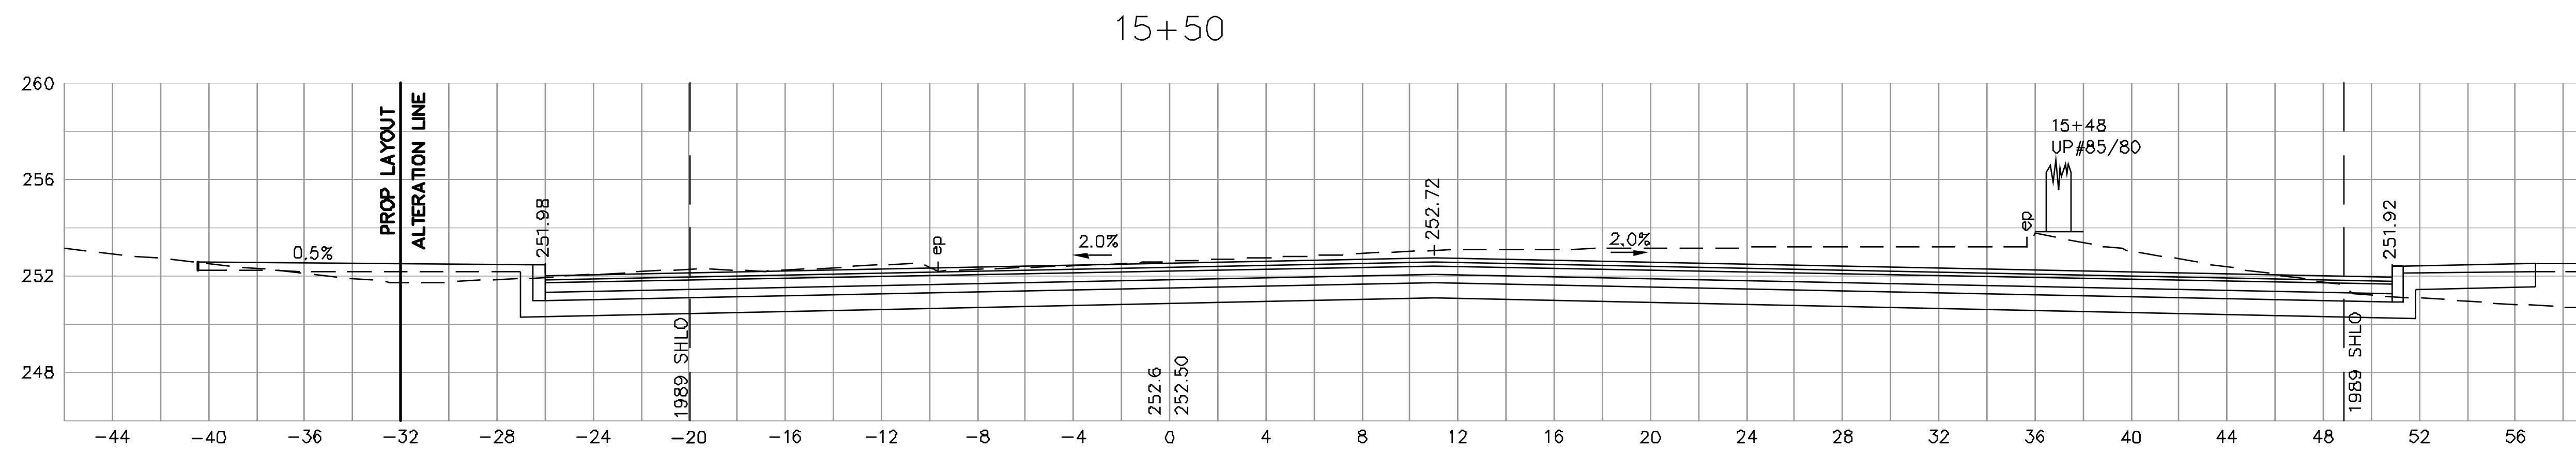



15+00

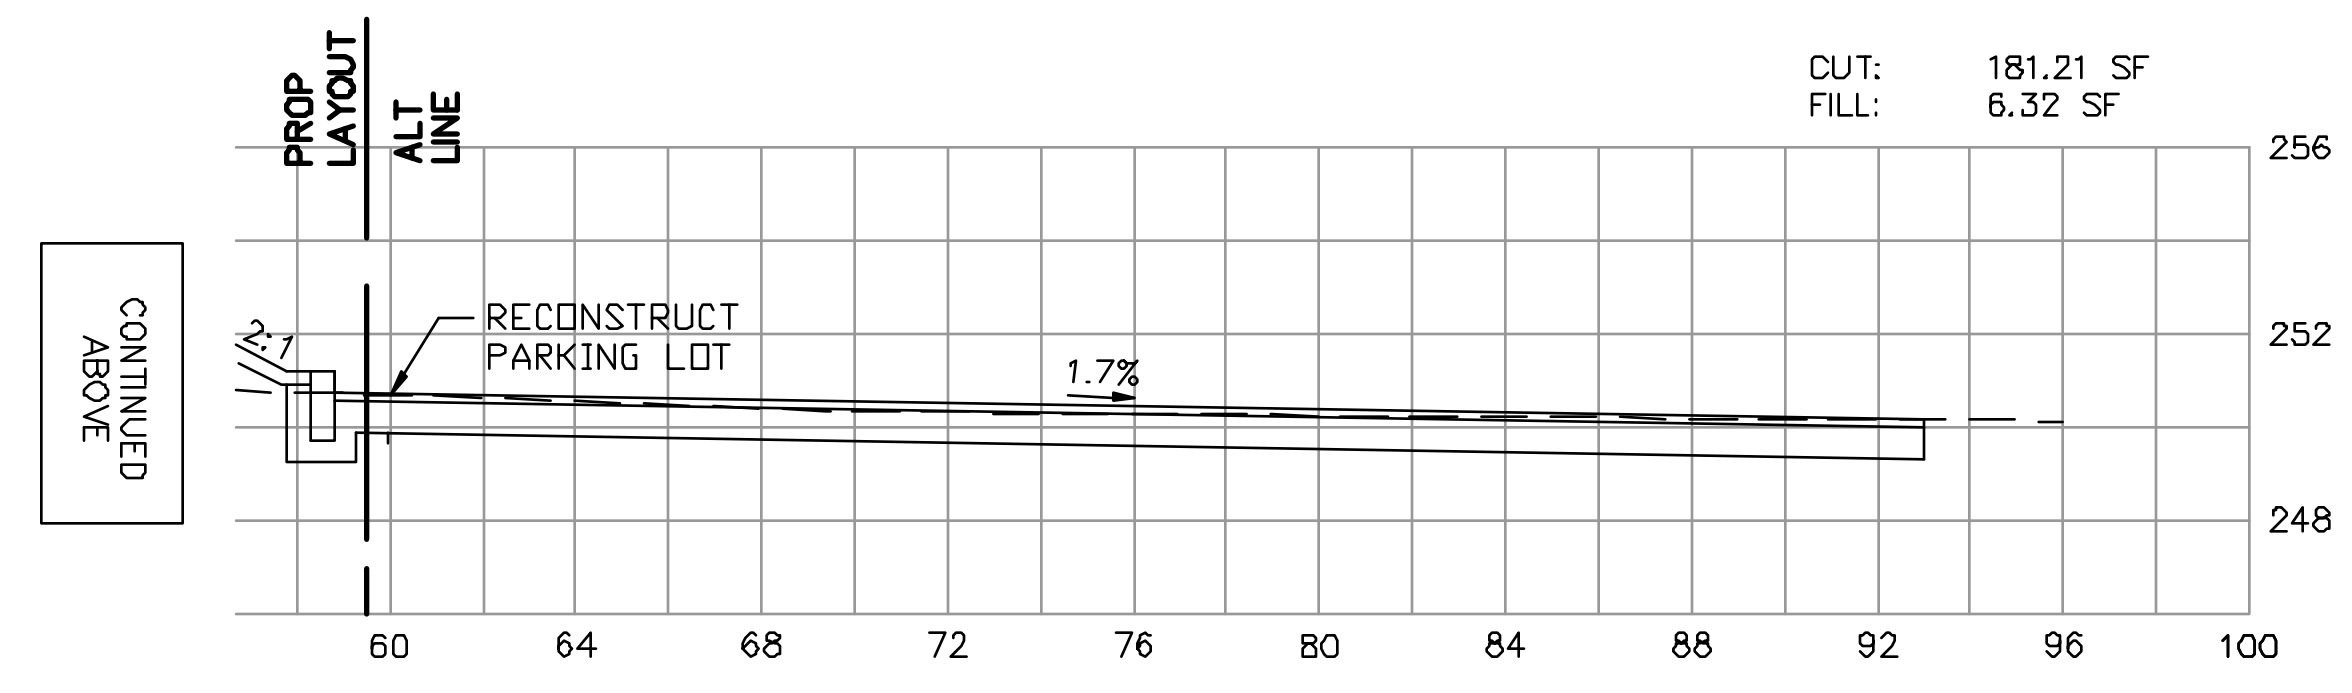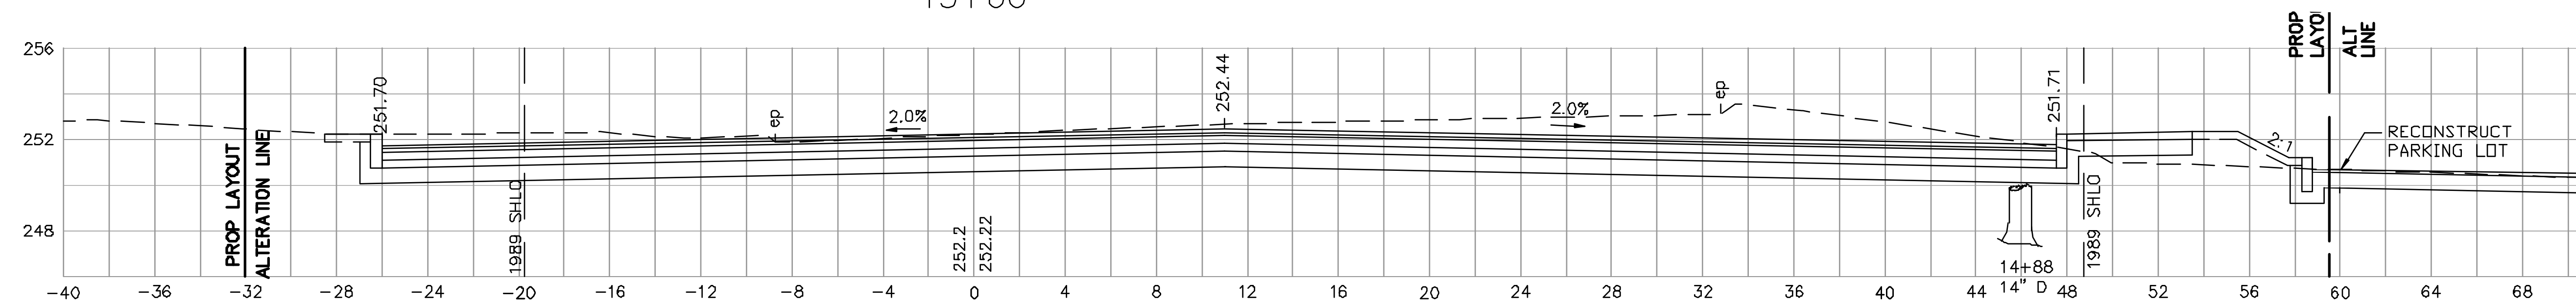


PS&T PROJECT NO.			
QW-023			
DES	PGM	CHK	JCM
DR	ABD	CHK	JCM
EST	MJH	CHK	JCM
ENGINEER IN CHARGE			

WESTFORD LITTLETON ROAD RECONSTRUCTION			
STATE	FED. AID PROJ. NO.	SHEET NO.	TOTAL SHEETS
MASS.	CMHS/STP-002S(433)X	101	136
PROJECT FILE NO.		604809	

**CROSS SECTIONS
LITTLETON ROAD**

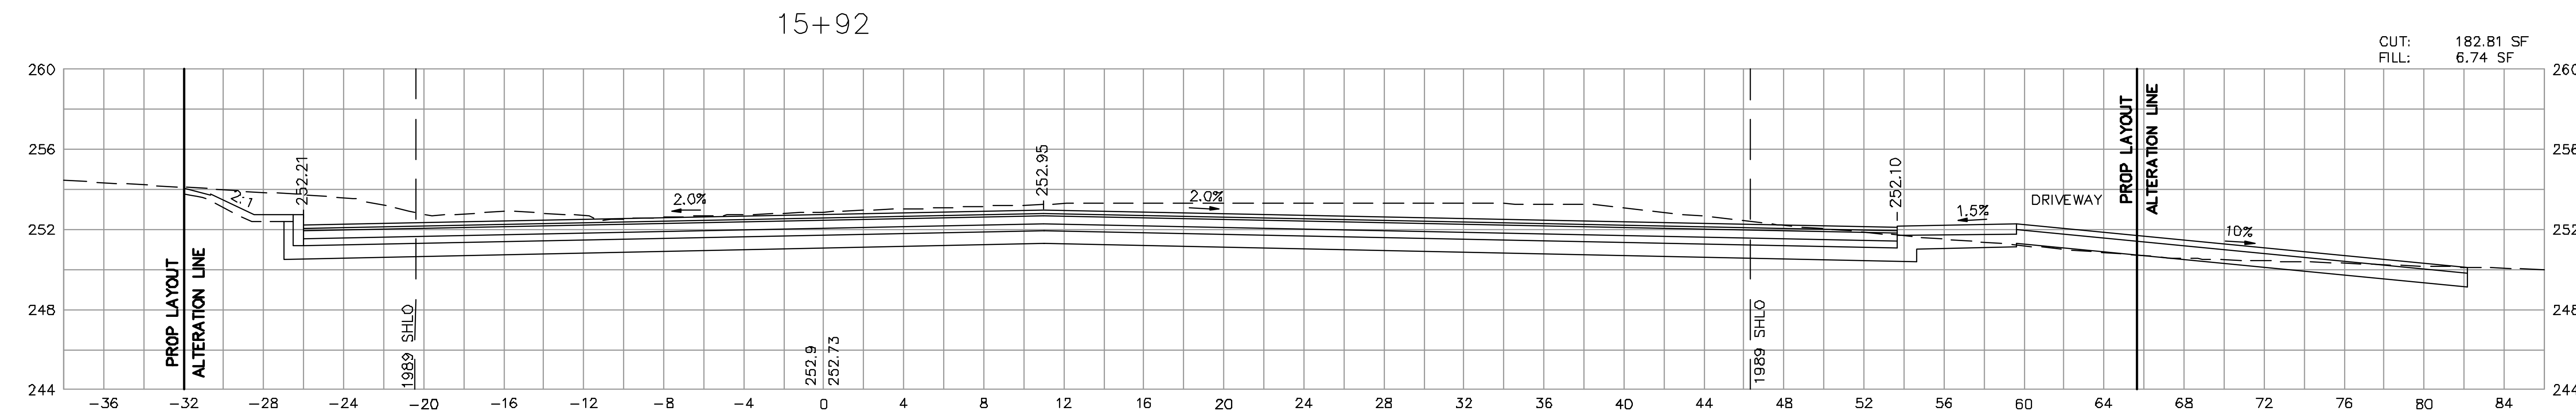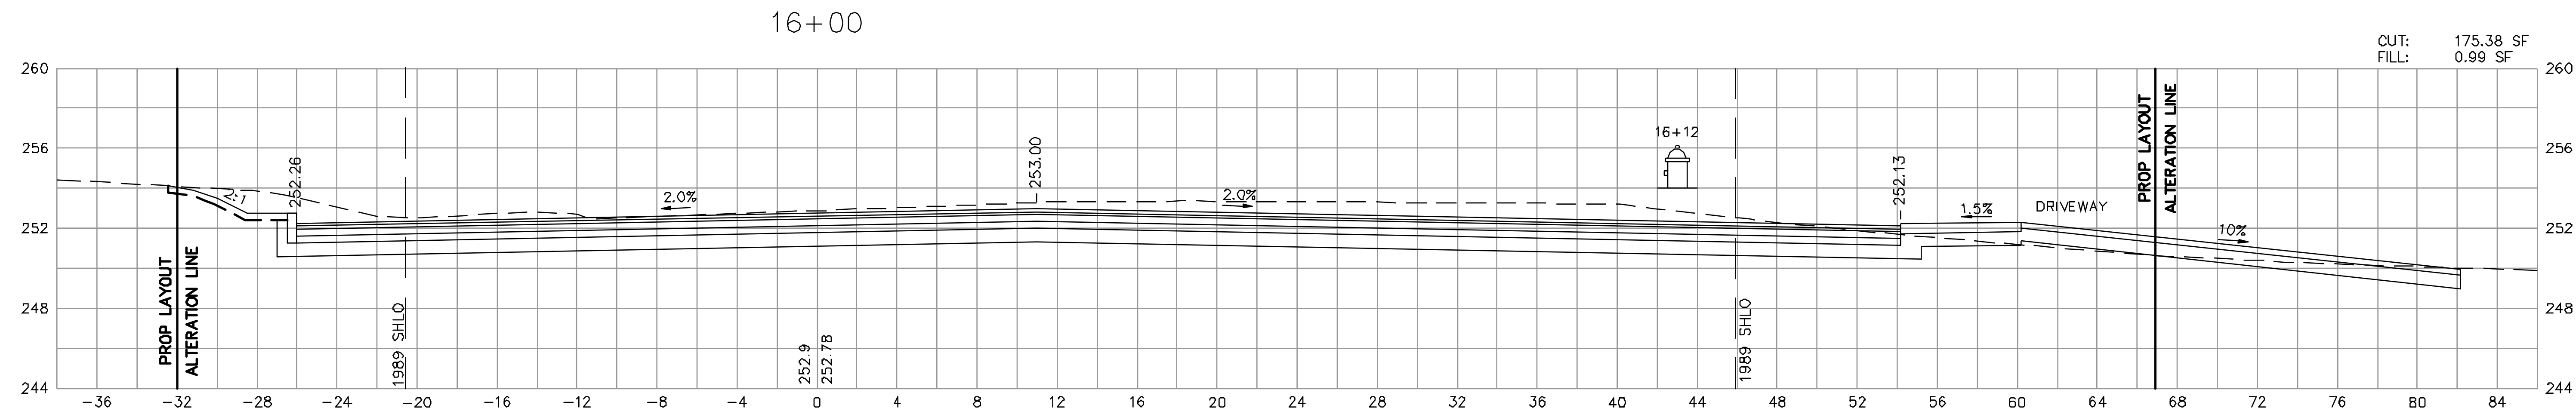


PS&T PROJECT NO.	
QW-023	
DES	PGM CHK JCM
DR	ABD CHK JCM
EST	MJH CHK JCM
ENGINEER IN CHARGE	

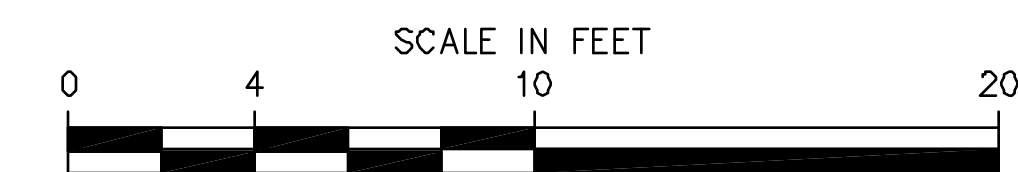


WESTFORD LITTLETON ROAD RECONSTRUCTION			
STATE	FED. AID PROJ. NO.	SHEET NO.	TOTAL SHEETS
MASS.	CMHS/STP-002S(433)X	102	136
PROJECT FILE NO. 604809			


**CROSS SECTIONS
LITTLETON ROAD**

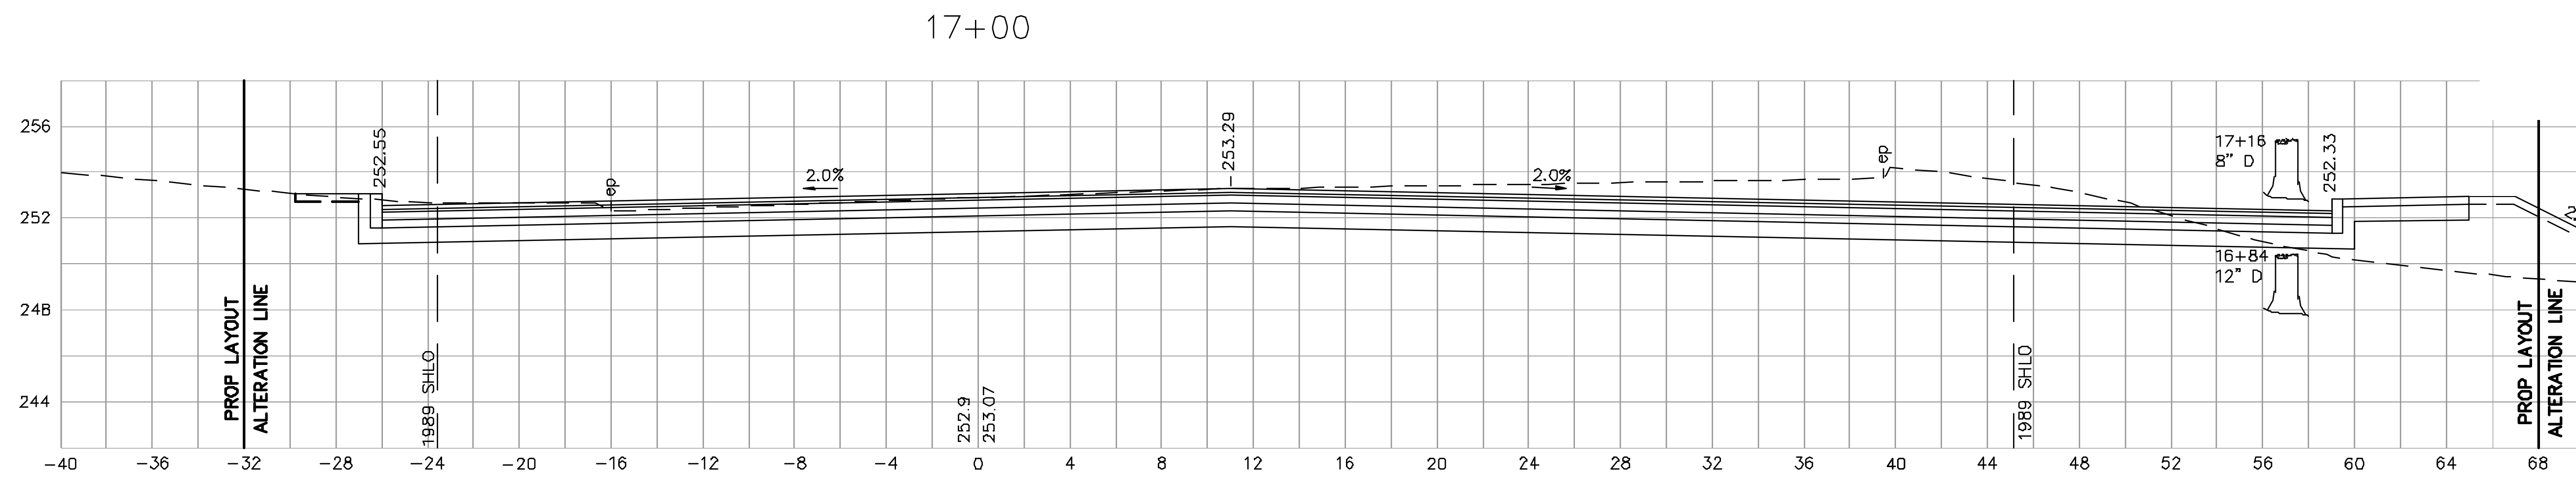

CONTINUED
BELOW

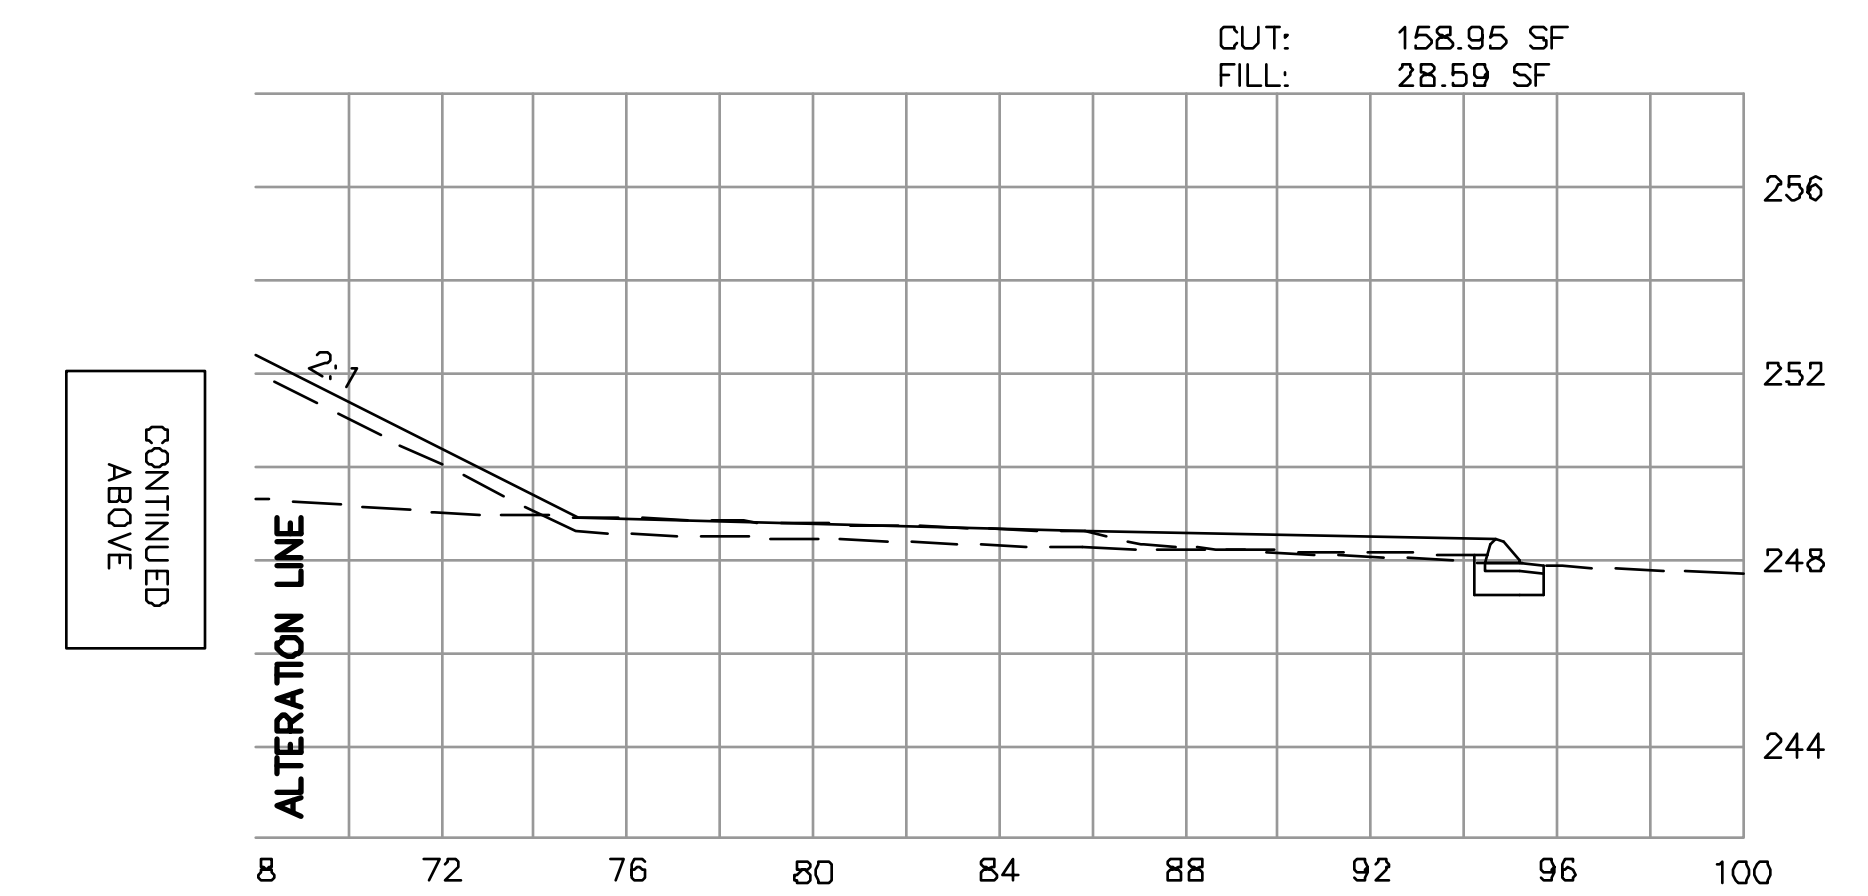


CONTINUED
ABOVE

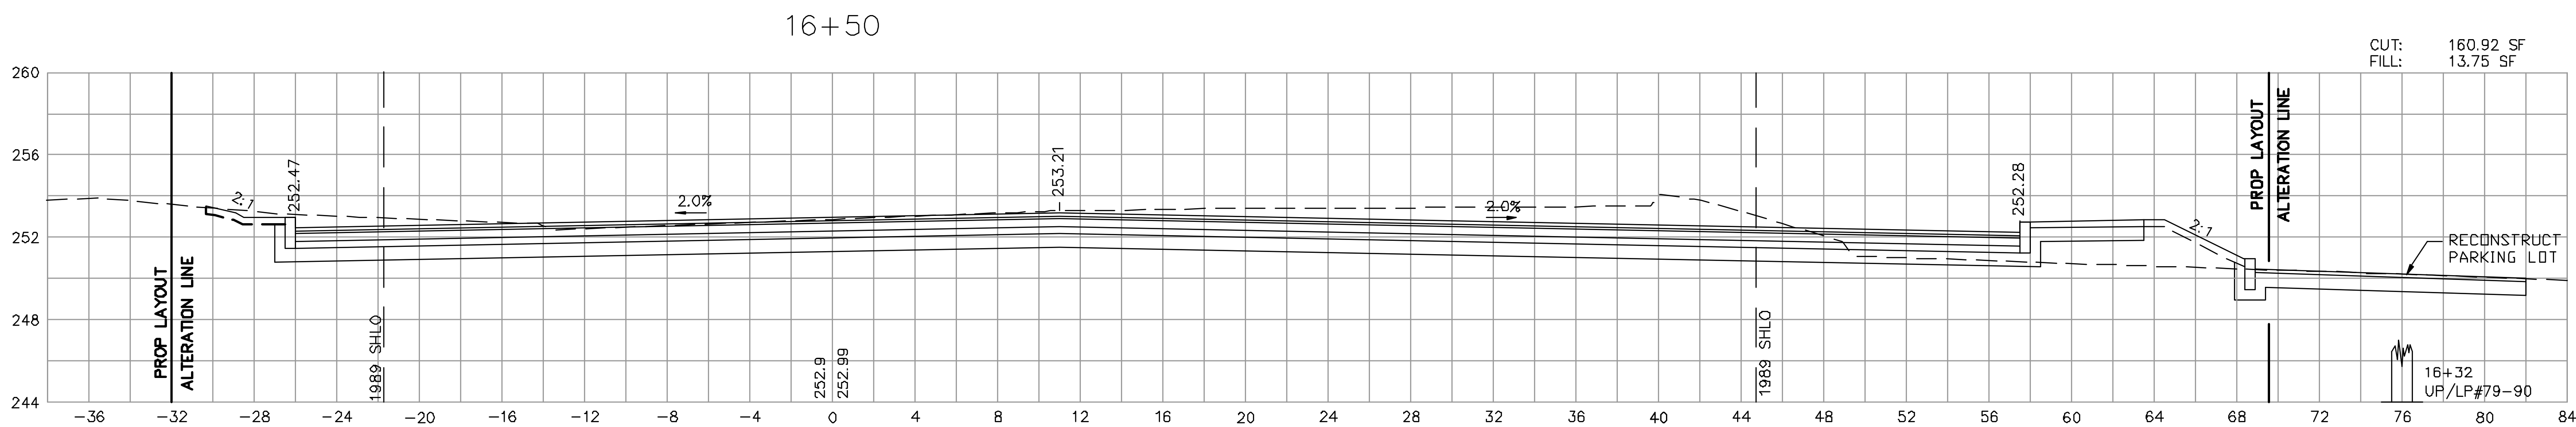

CUT: 160.92 SF
FILL: 13.75 SF




PS&T PROJECT NO.			
QW-023			
DES	PGM	CHK	JCM
DR	ABD	CHK	JCM
EST	MJH	CHK	JCM
ENGINEER IN CHARGE			

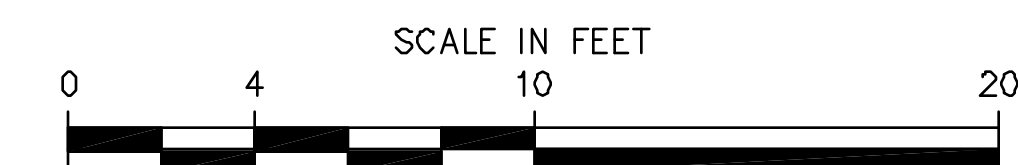


WESTFORD LITTLETON ROAD RECONSTRUCTION			
STATE	FED. AID PROJ. NO.	SHEET NO.	TOTAL SHEETS
MASS.	CMHS/STP-002S(433)X	103	136
PROJECT FILE NO. 604809			

**CROSS SECTIONS
LITTLETON ROAD**

CUT: 160.67 SF
FILL: 2.11 SF

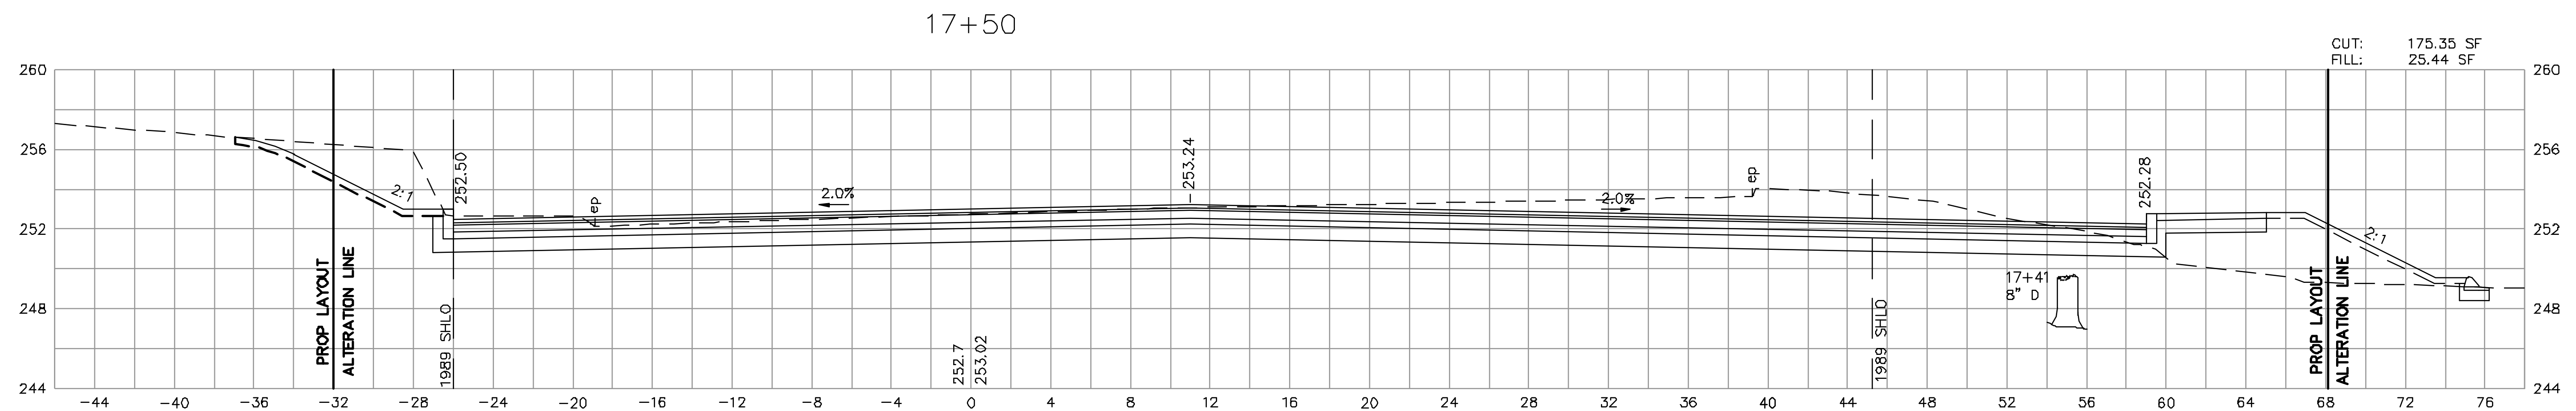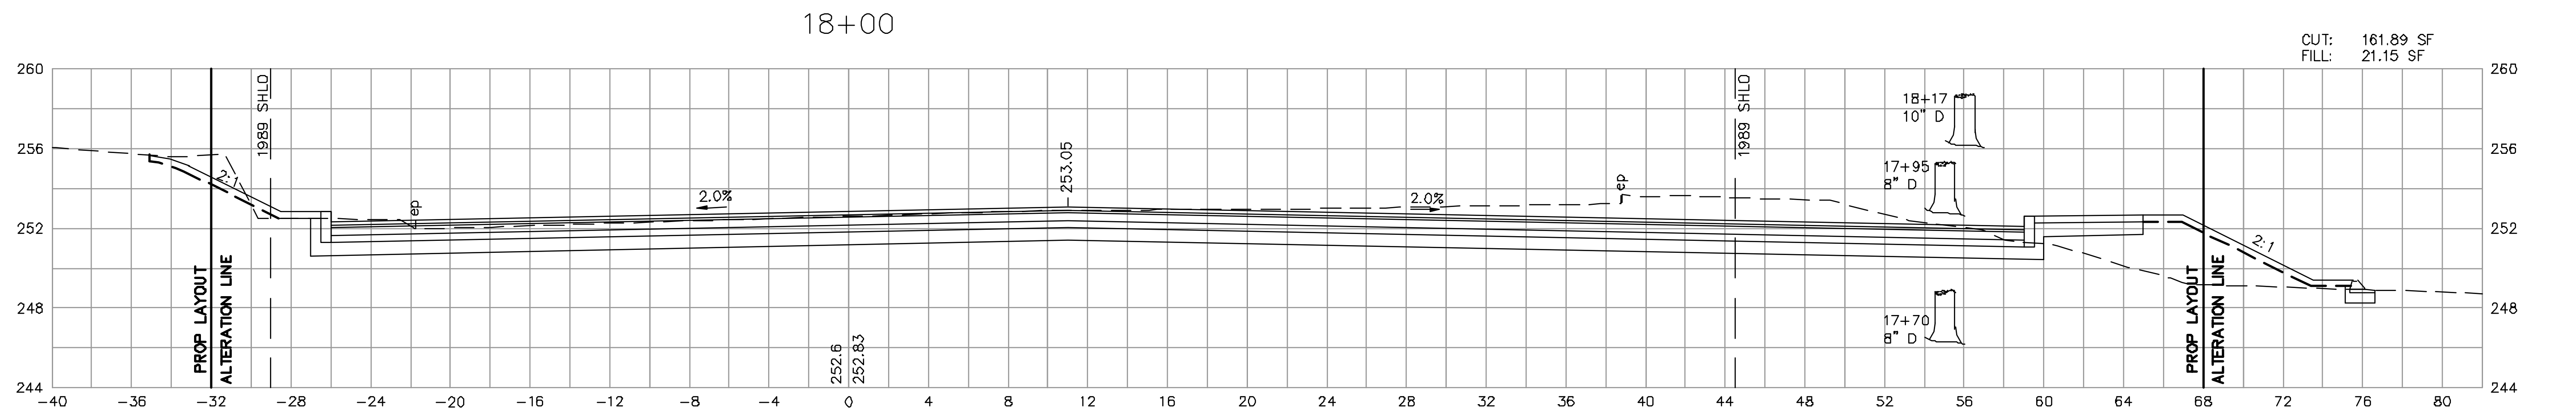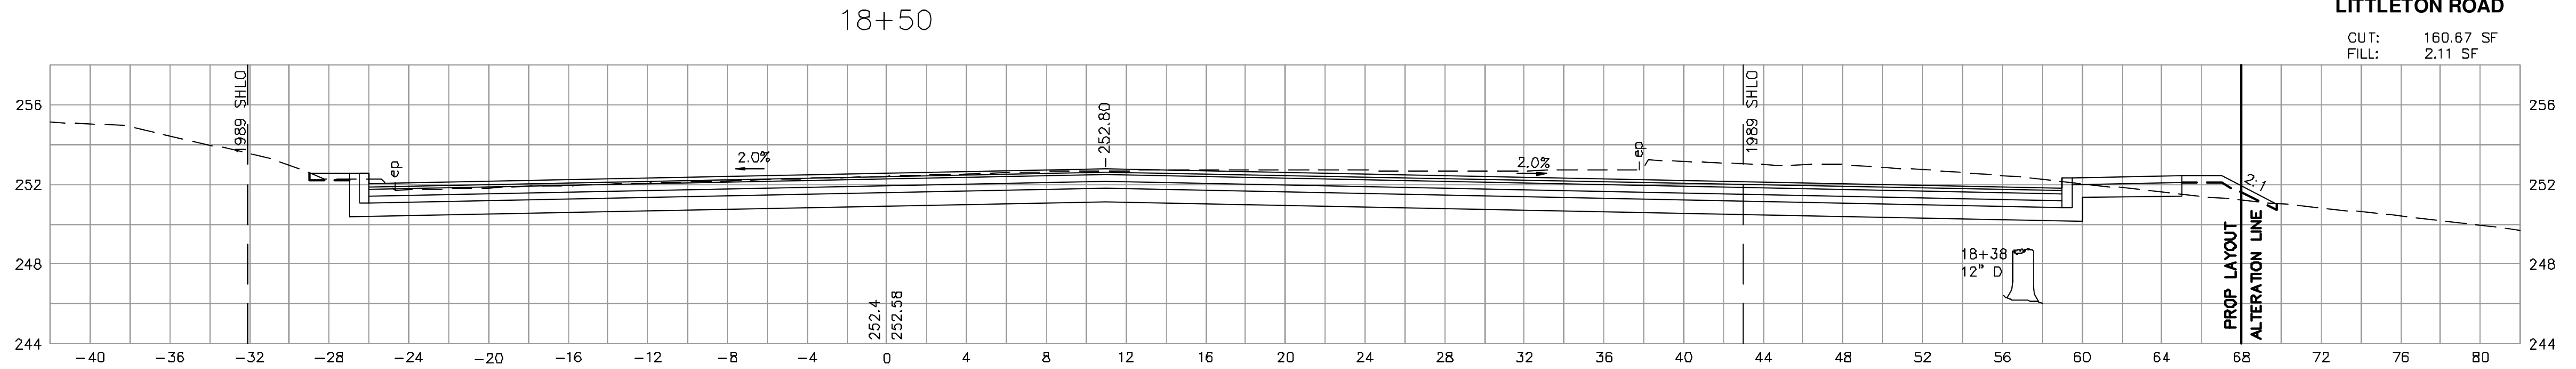



PS&T PROJECT NO.			
QW-023			
DES	PGM	CHK	JCM
DR	ABD	CHK	JCM
EST	MJH	CHK	JCM
ENGINEER IN CHARGE			

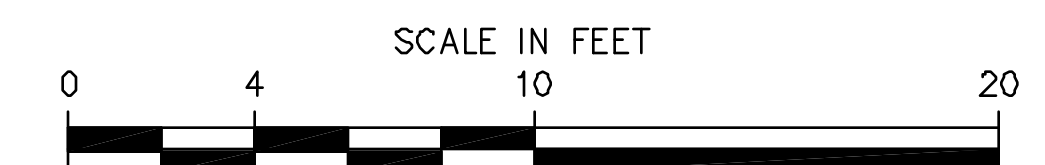




WESTFORD LITTLETON ROAD RECONSTRUCTION			
STATE	FED. AID PROJ. NO.	SHEET NO.	TOTAL SHEETS
MASS.	CMHS/STP-002S(433)X	104	136
PROJECT FILE NO. 604809			

**CROSS SECTIONS
LITTLETON ROAD**

19+00

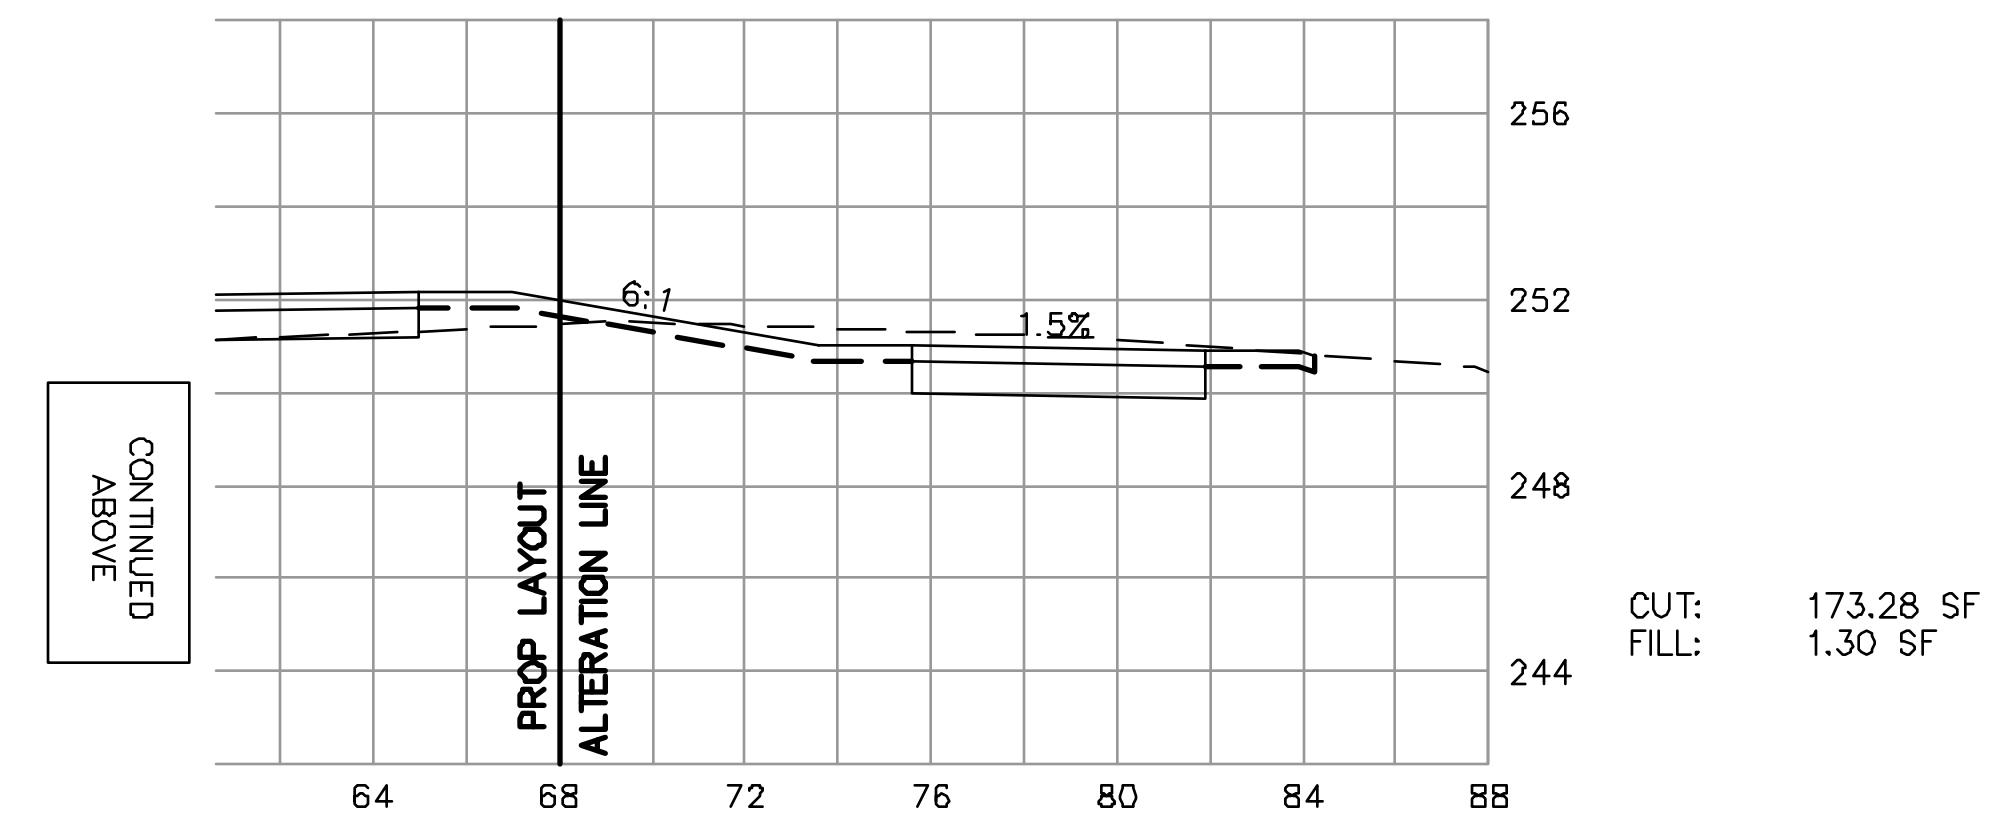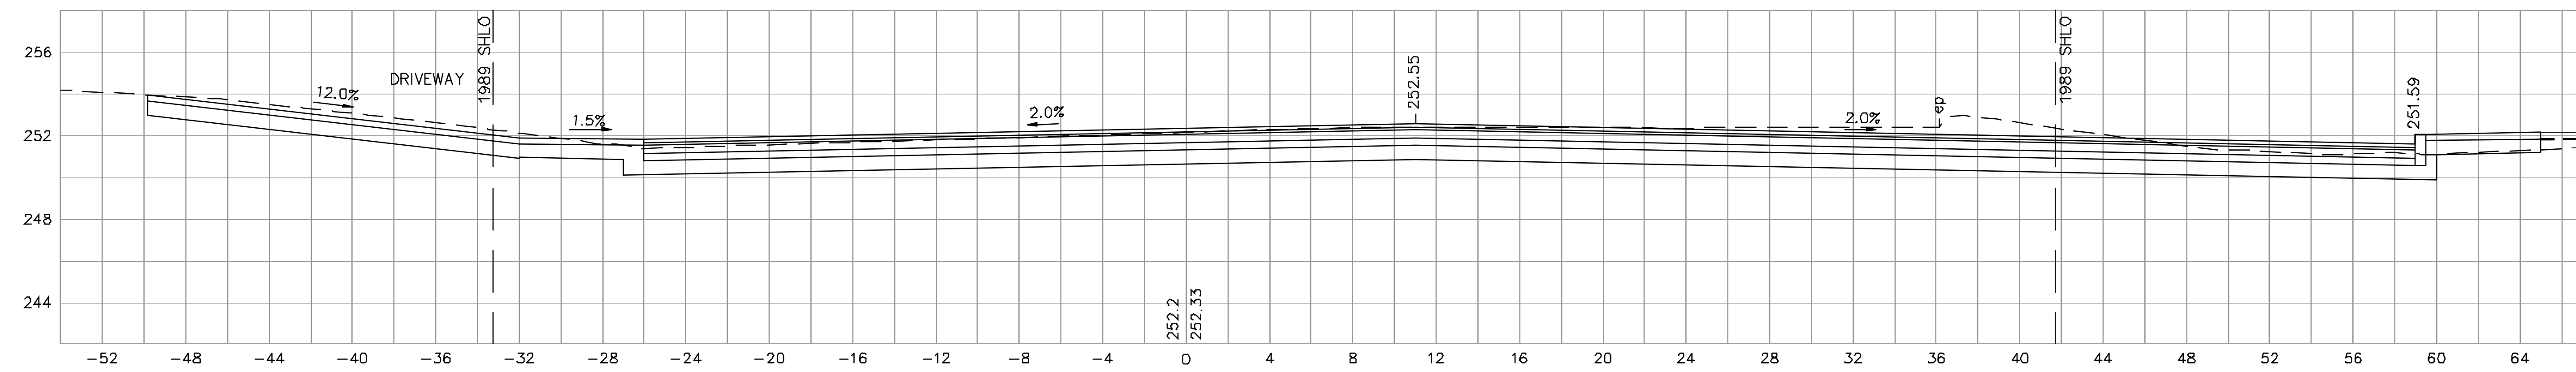

18+92

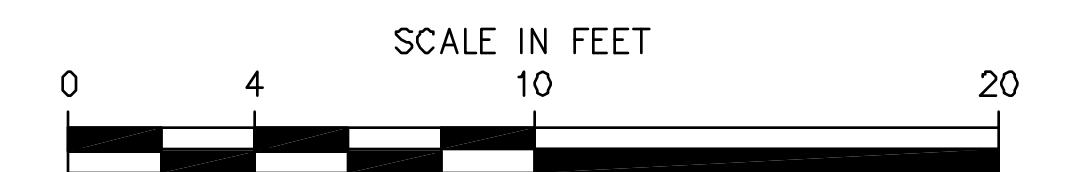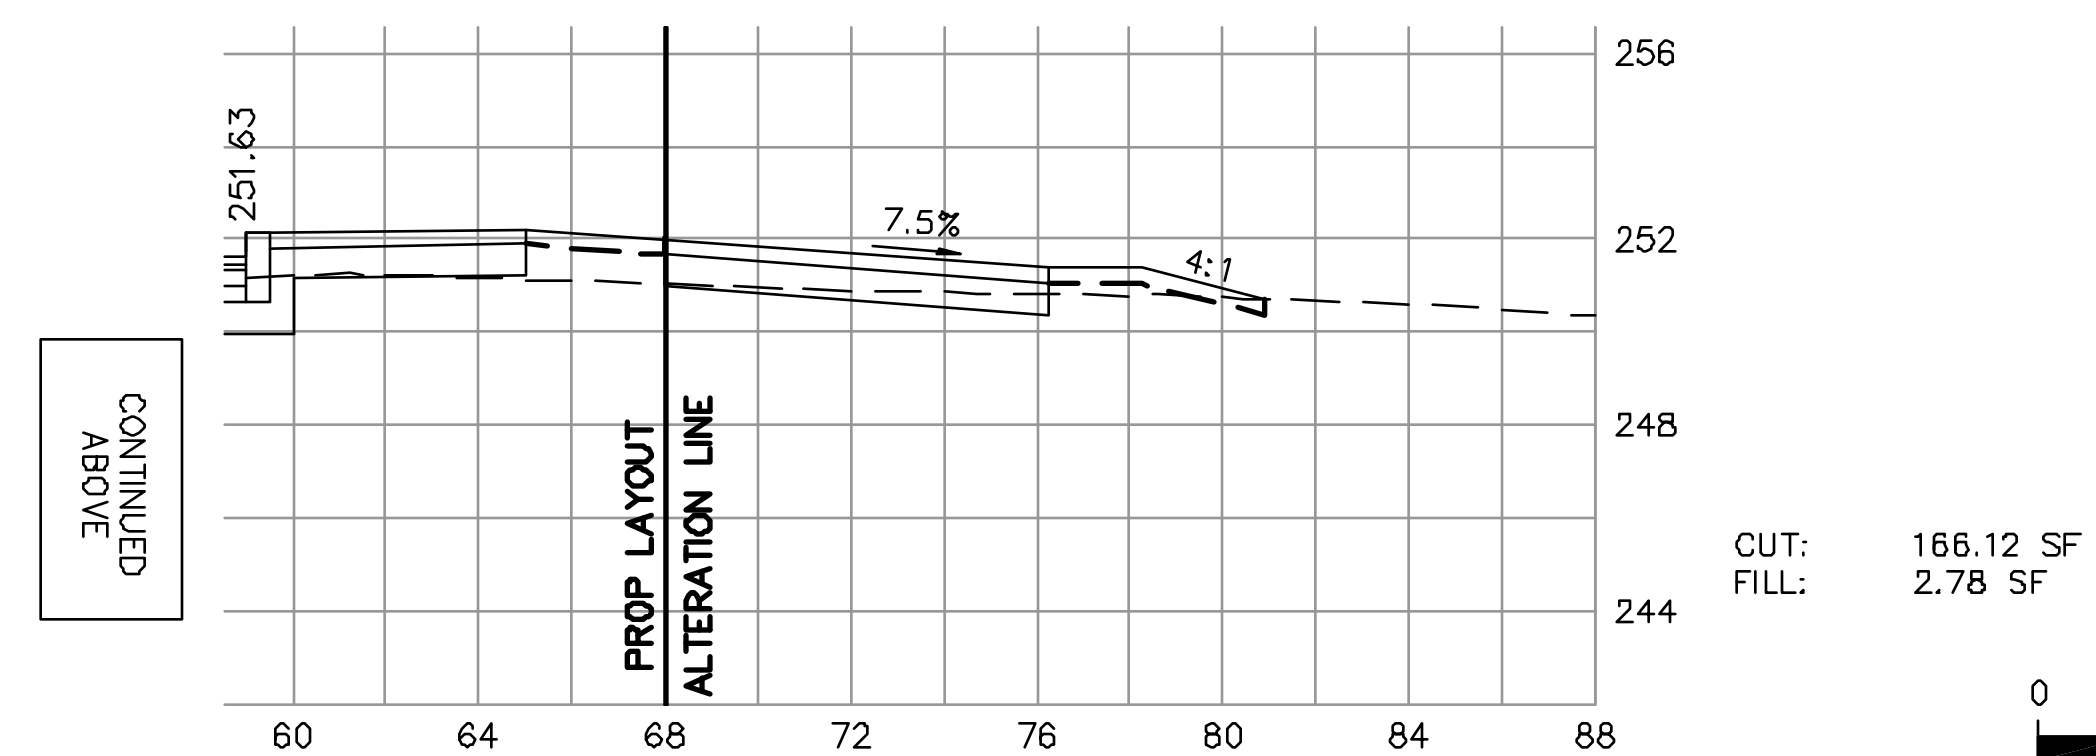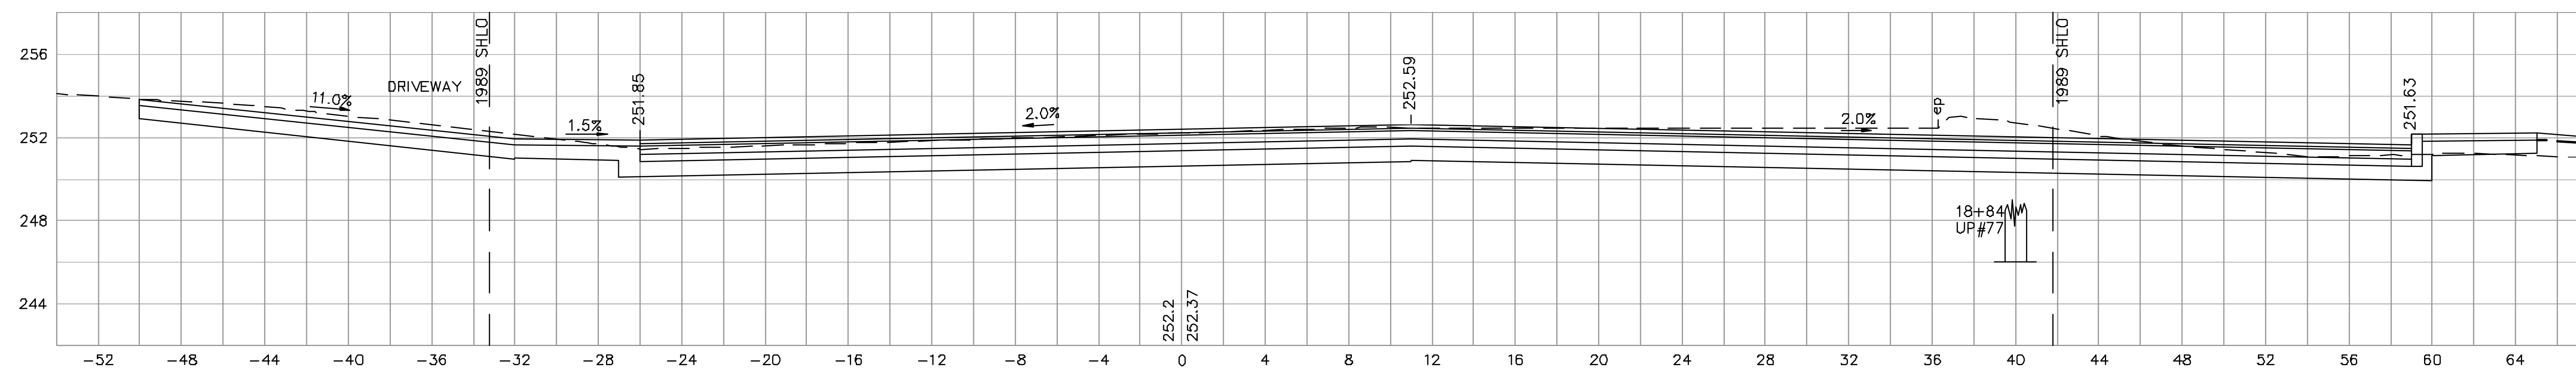




PS&T PROJECT NO.			
QW-023			
DES	PGM	CHK	JCM
DR	ABD	CHK	JCM
EST	MJH	CHK	JCM
ENGINEER IN CHARGE			

WESTFORD
LITTLETON ROAD RECONSTRUCTION


STATE	FED. AID PROJ. NO.	SHEET NO.	TOTAL SHEETS
MASS.	CMHSI/STP-002S(433)X	105	136

PROJECT FILE NO. 604809

LITTLETON ROAD
CROSS SECTIONS

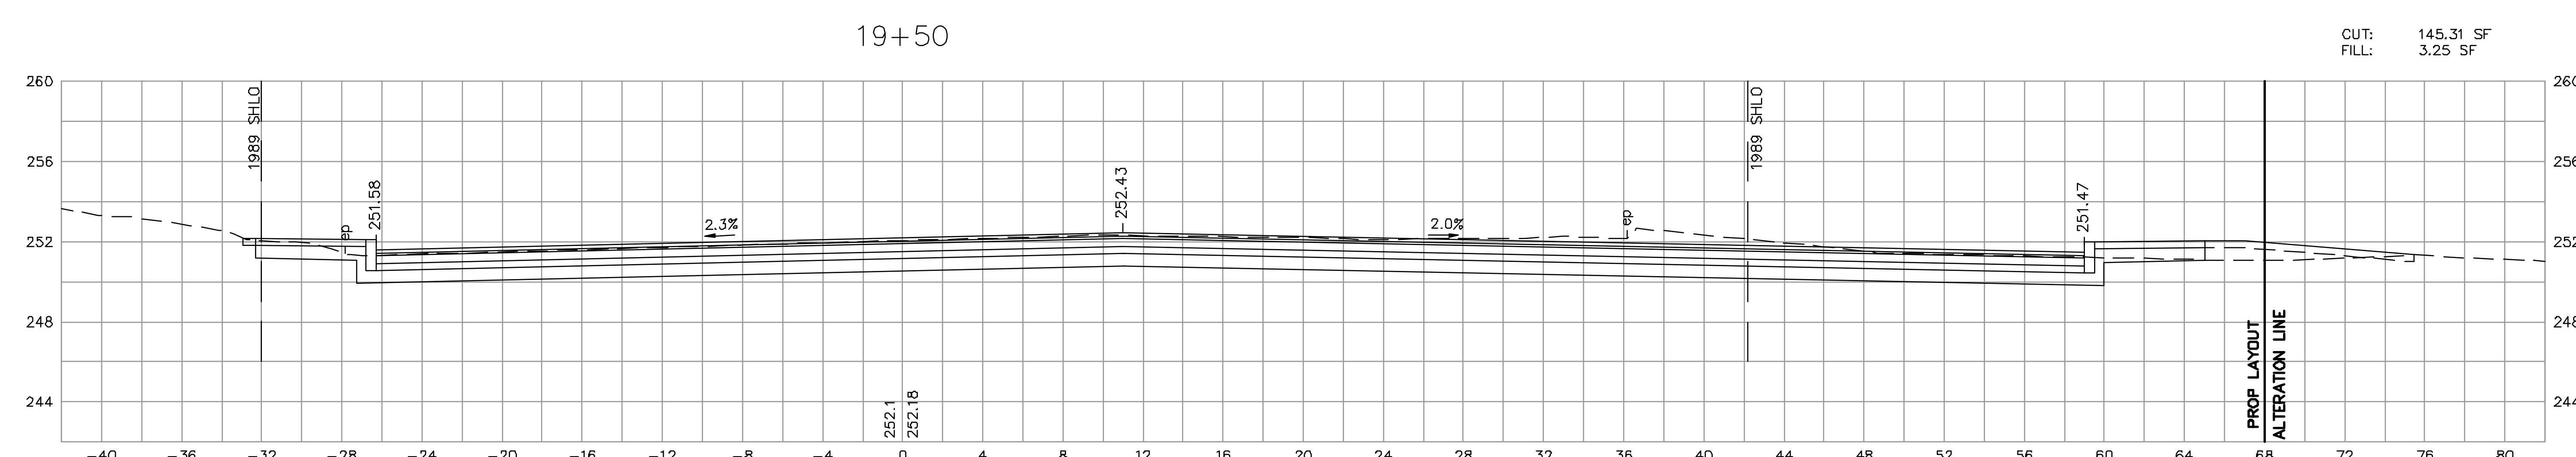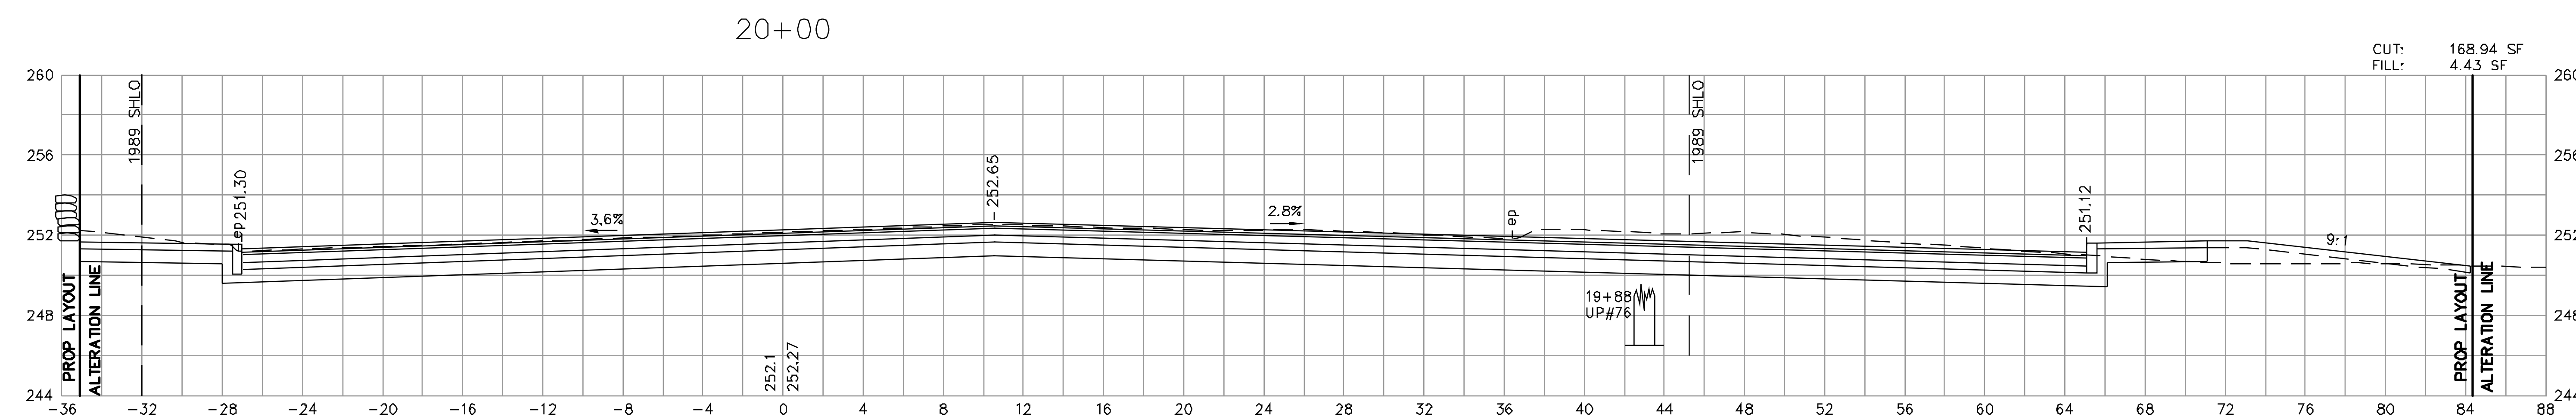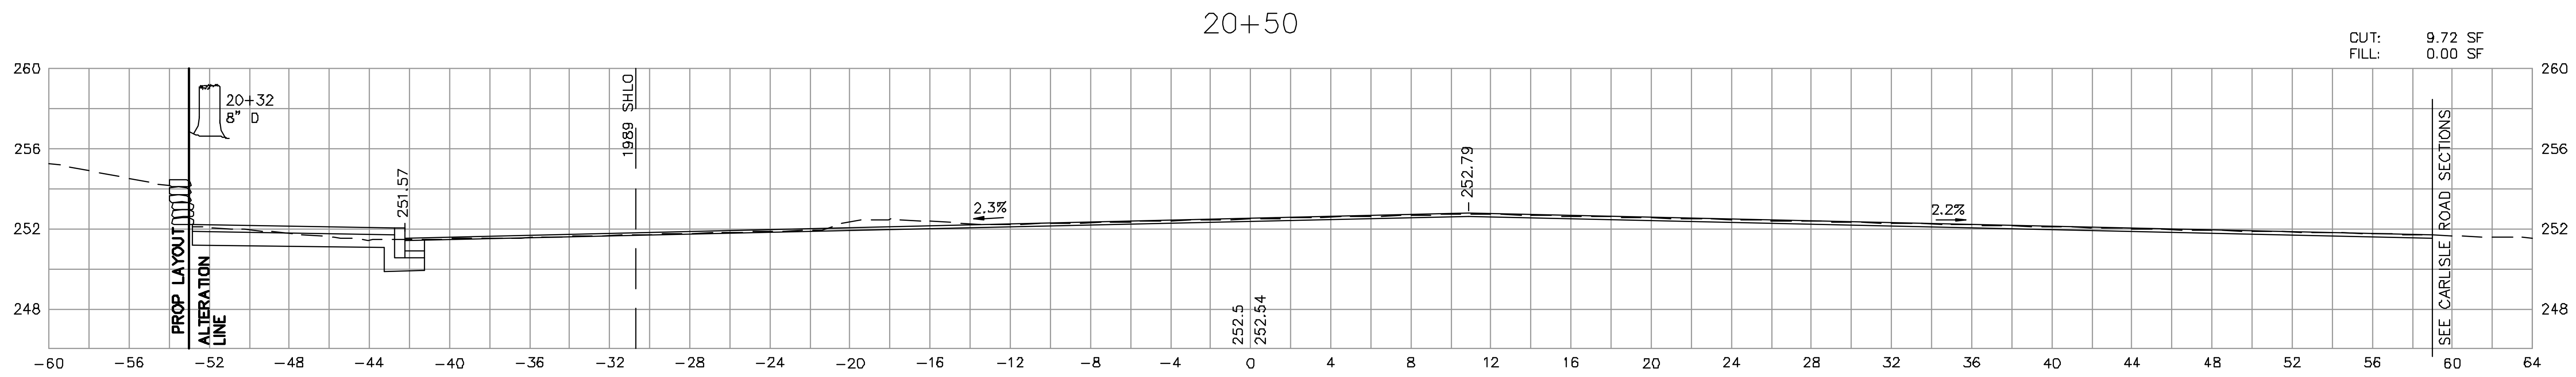

PS&T PROJECT NO.			
QW-023			
DES	PGM	CHK	JCM
DR	ABD	CHK	JCM
EST	MJH	CHK	JCM
ENGINEER IN CHARGE			





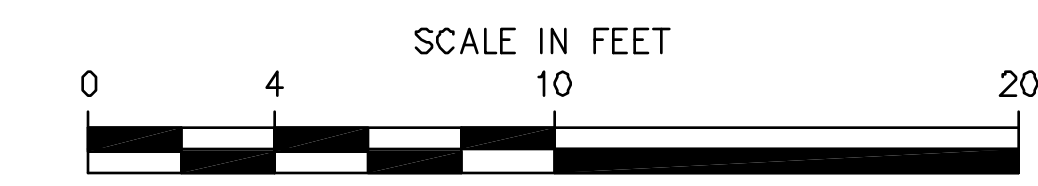


WESTFORD
LITTLETON ROAD RECONSTRUCTION

STATE	FED. AID PROJ. NO.	SHEET NO.	TOTAL SHEETS
MASS.	CMHS/STP-002S(433)X	106	136



PROJECT FILE NO. 604809

LITTLETON ROAD
CROSS SECTIONS

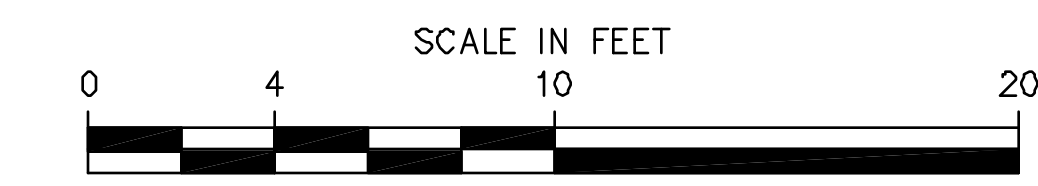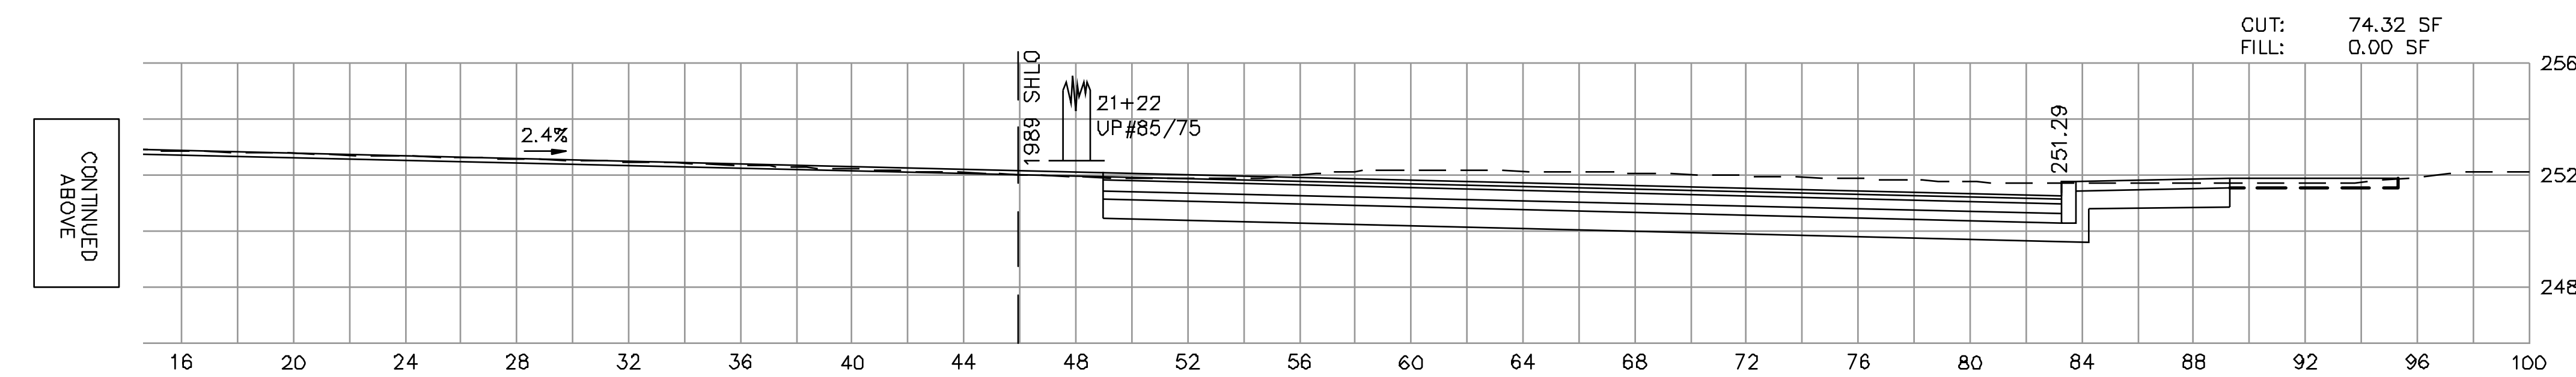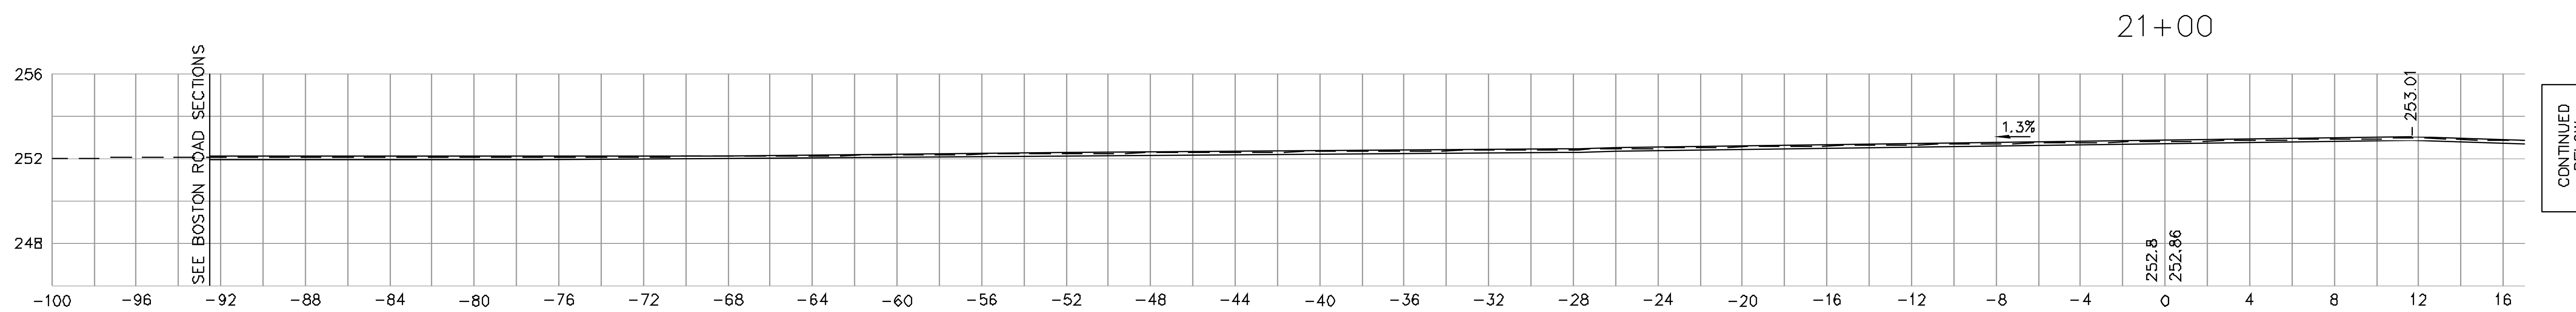
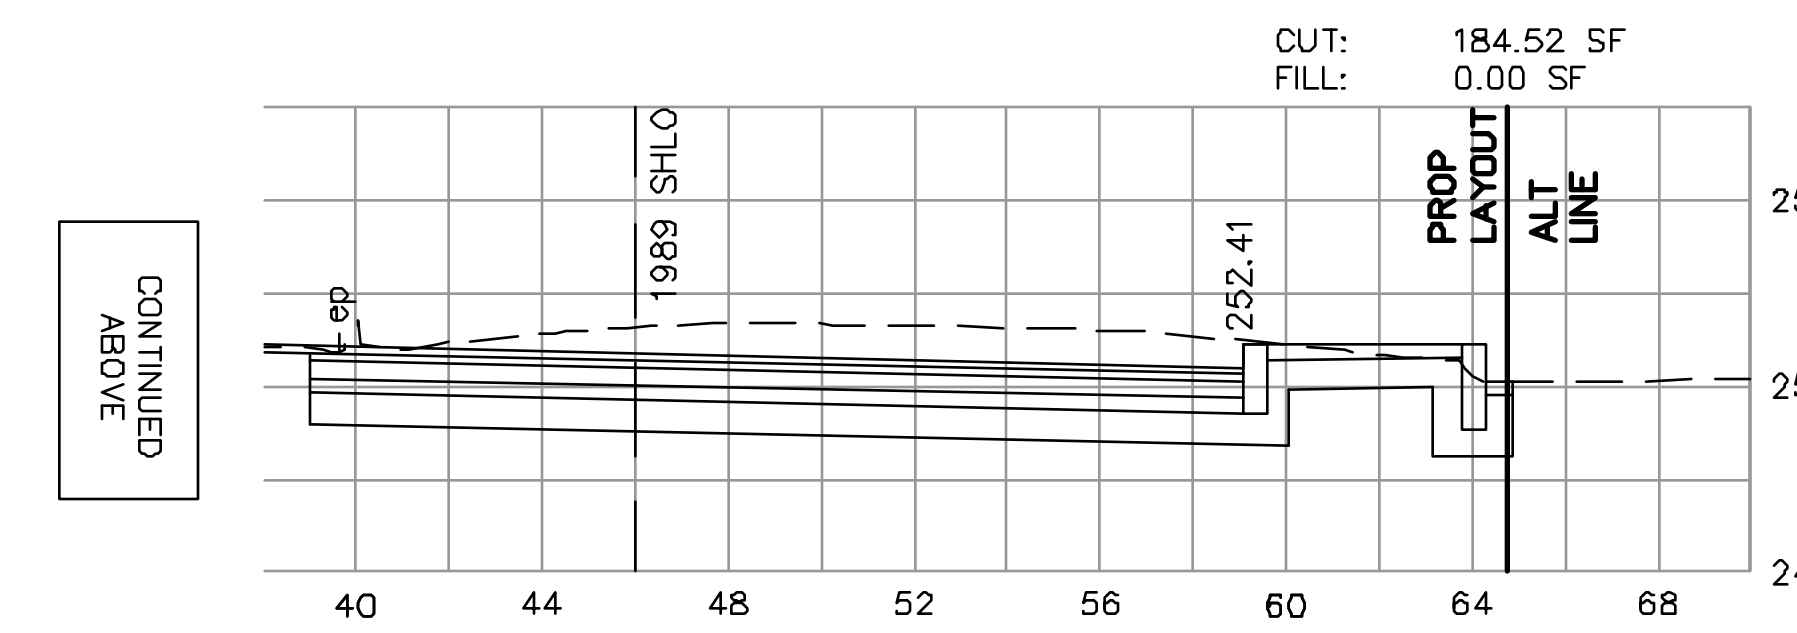
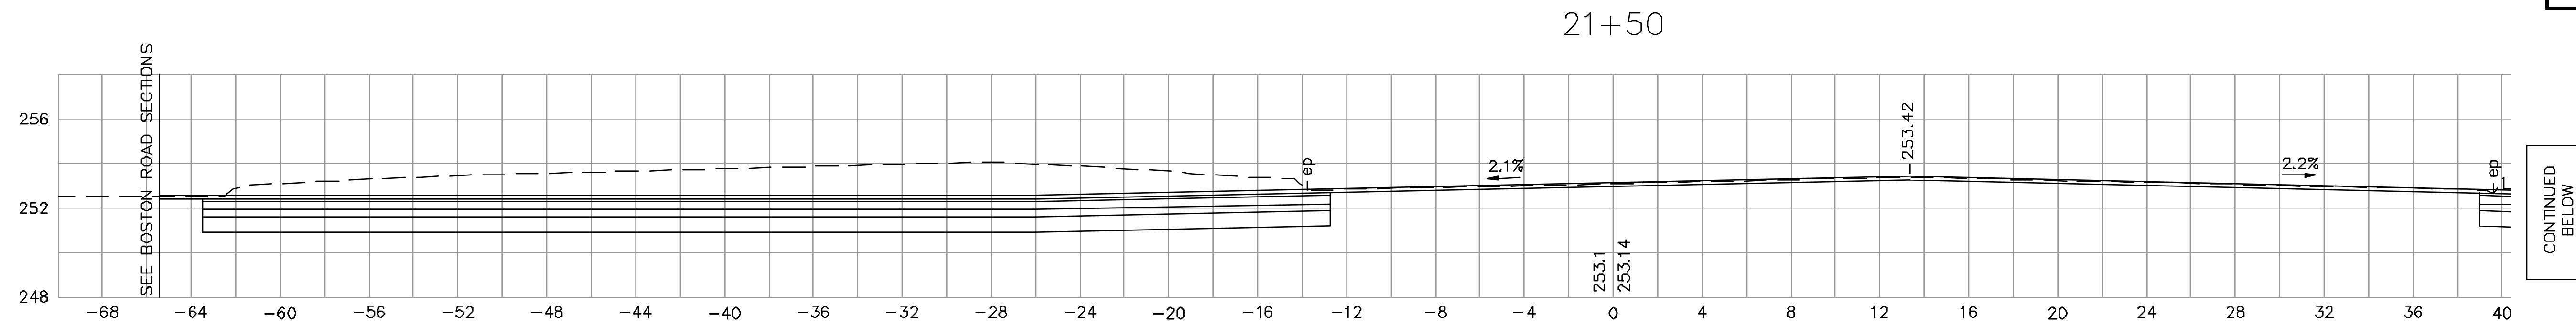


PS&T PROJECT NO.			
QW-023			
DES	PGM	CHK	JCM
DR	ABD	CHK	JCM
EST	MJH	CHK	JCM
ENGINEER IN CHARGE			

22+35

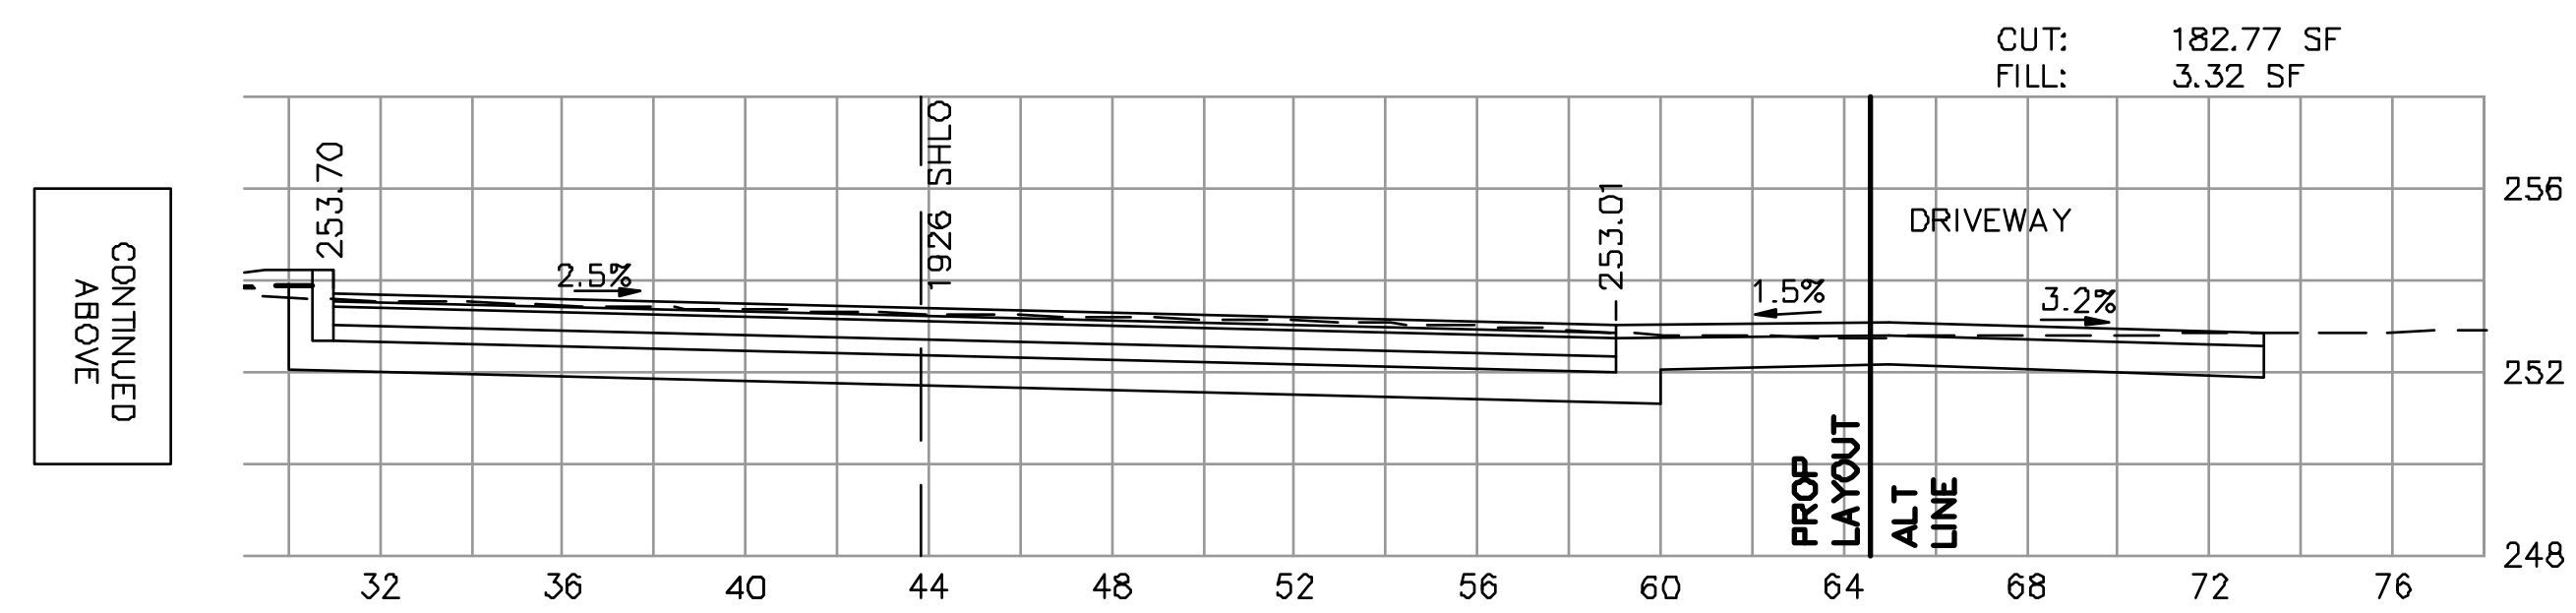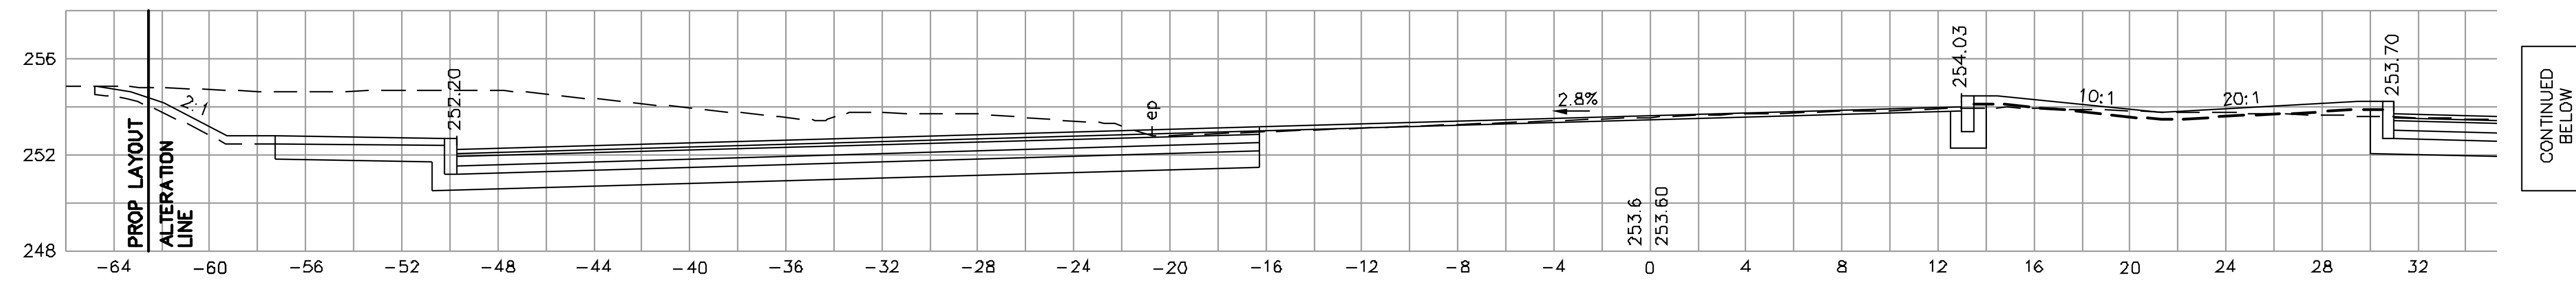

22+00

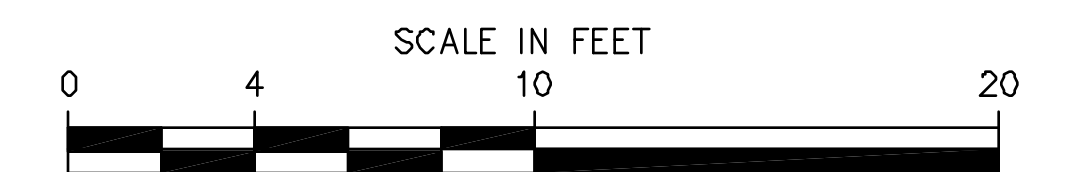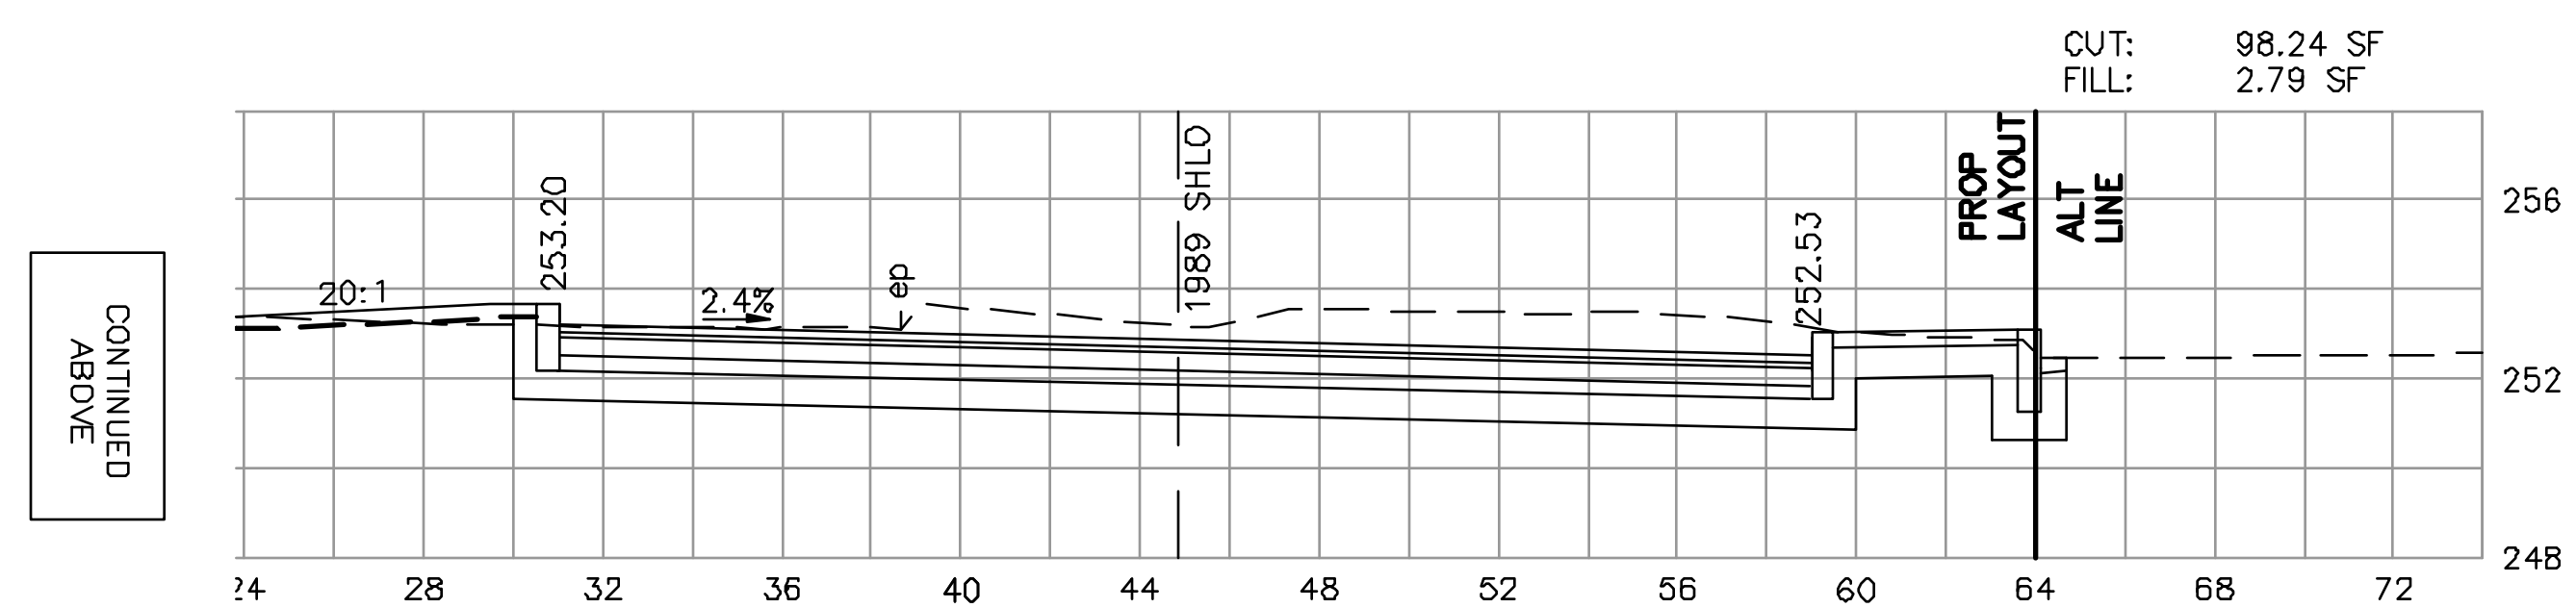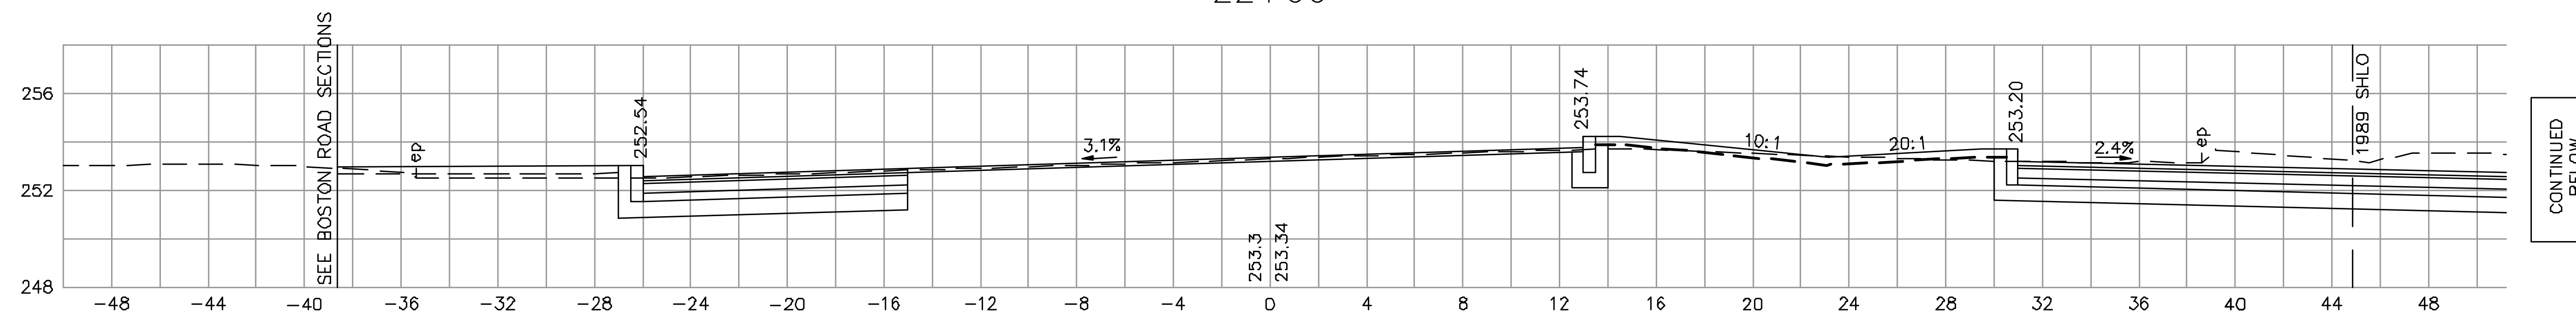


PS&T PROJECT NO.	
QW-023	
DES	PGM
CHK	JCM
DR	ABD
CHK	JCM
EST	MJH
CHK	JCM
ENGINEER IN CHARGE	

WESTFORD
LITTLETON ROAD RECONSTRUCTION


STATE	FED. AID PROJ. NO.	SHEET NO.	TOTAL SHEETS
MASS.	CMHS/STP-002S(433)X	108	136
PROJECT FILE NO. 604809			

LITTLETON ROAD
CROSS SECTIONS


23+00

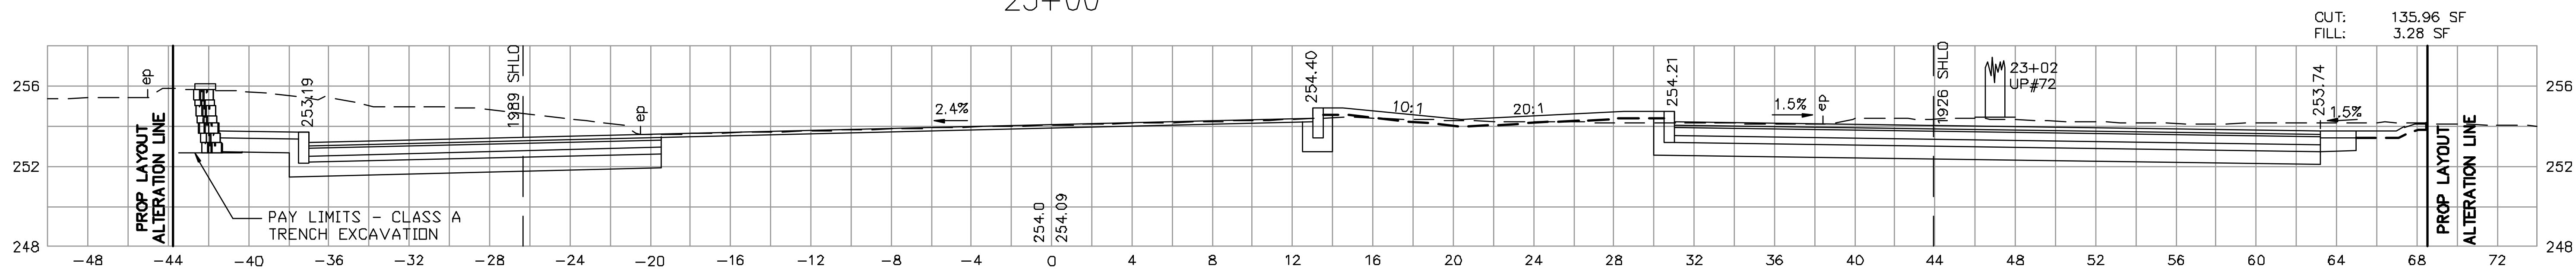

22+50

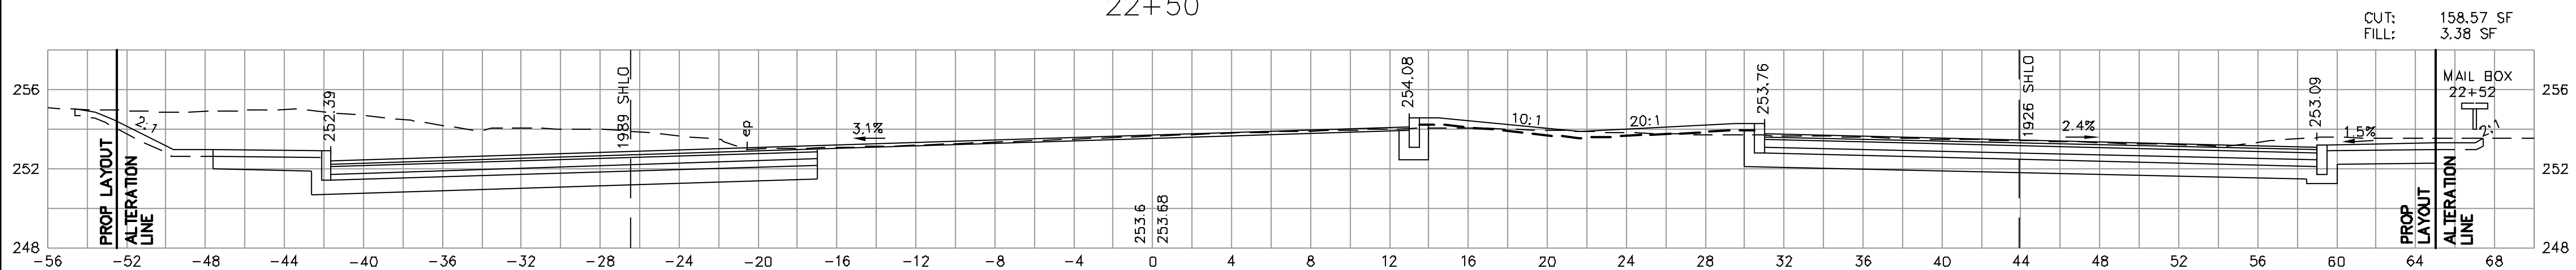

PS&T PROJECT NO.			
QW-023			
DES:	PGM	CHK:	JCM
DR:	ABD	CHK:	JCM
EST:	MJH	CHK:	JCM
ENGINEER IN CHARGE			


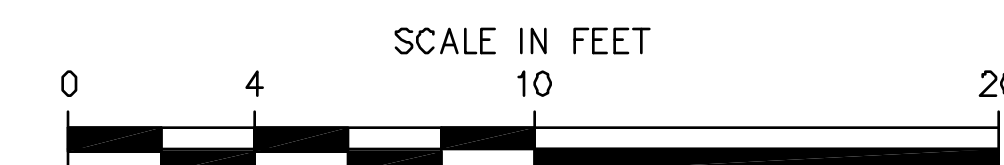


**WESTFORD
LITTLETON ROAD RECONSTRUCTION**



STATE	FED. AID PROJ. NO.	SHEET NO.	TOTAL SHEETS
MASS.	CMHSI/STP-002S(433)X	109	136

PROJECT FILE NO. 604809

**LITTLETON ROAD
CROSS SECTIONS**

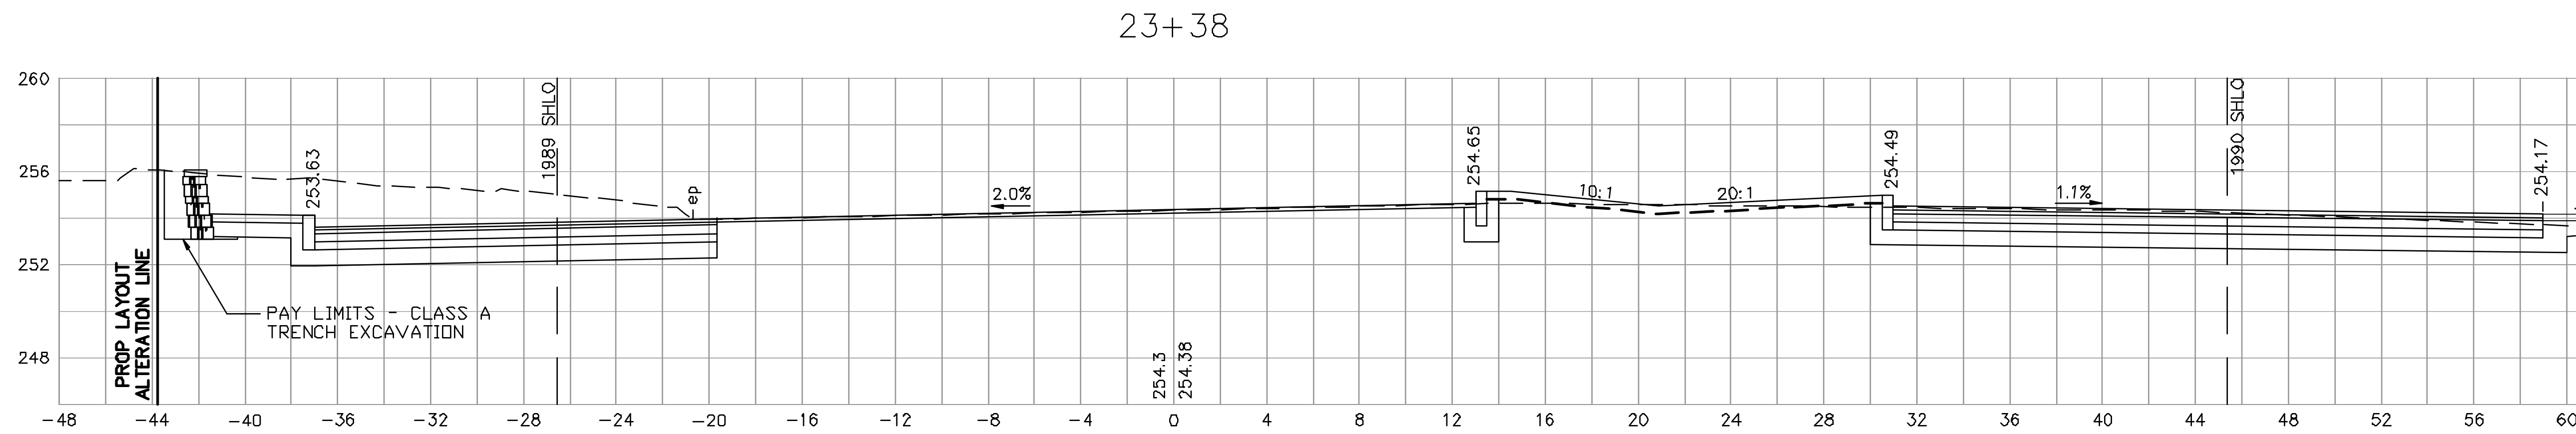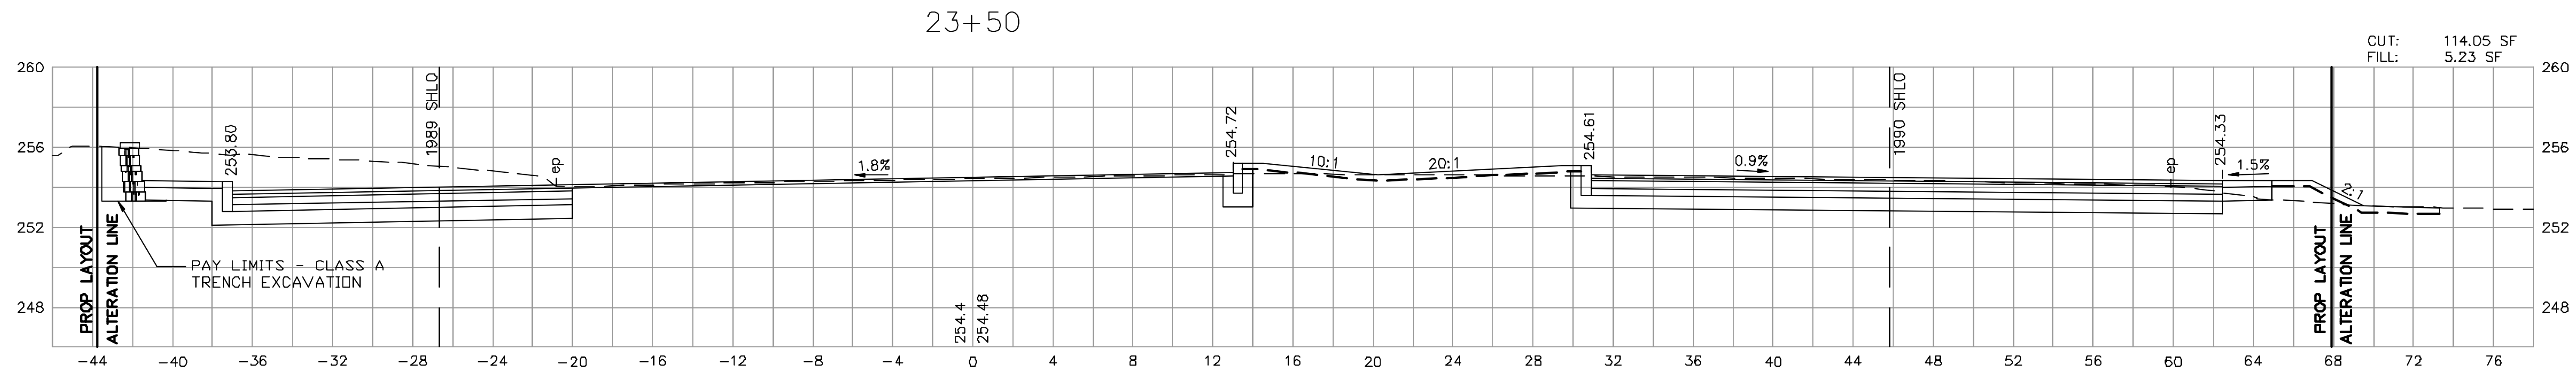

CONTINUED BELOW

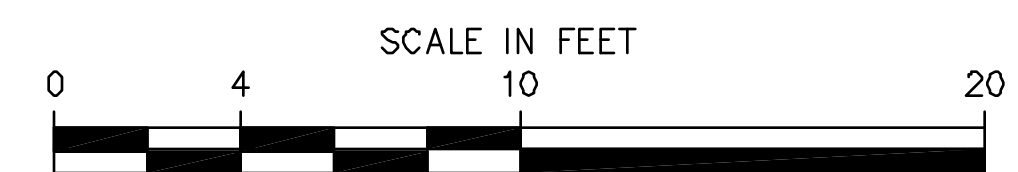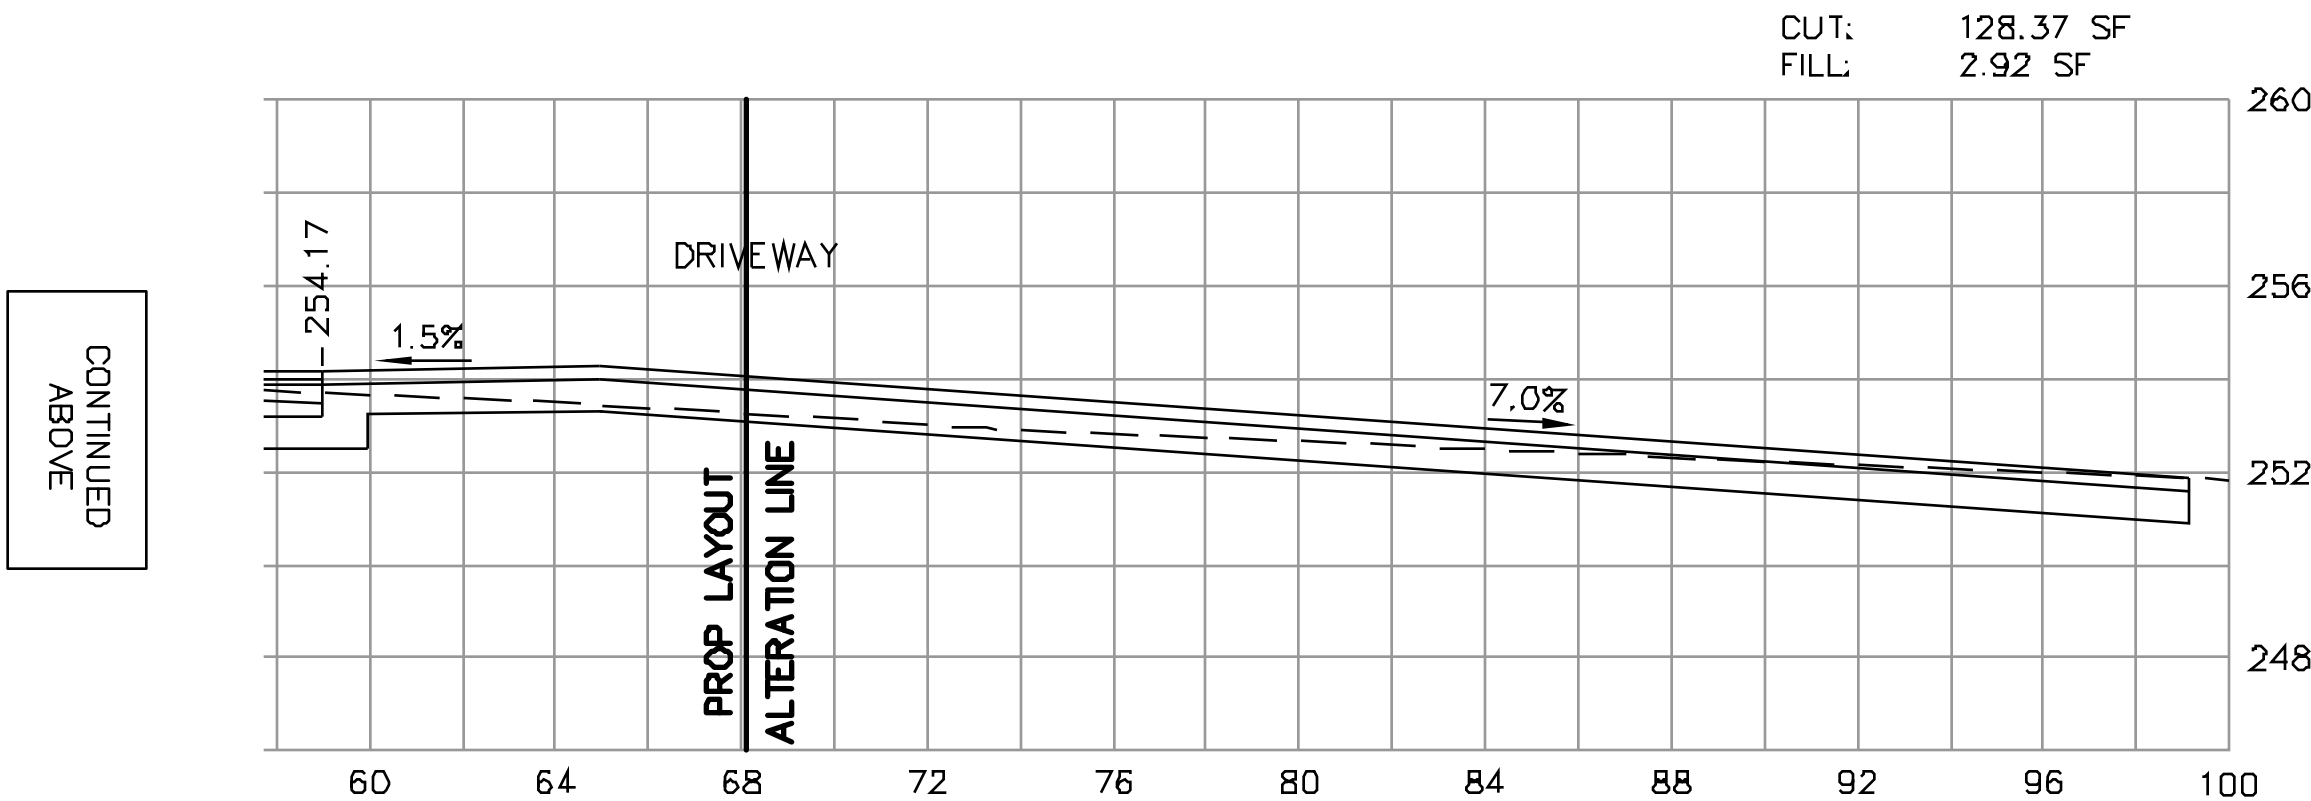





PS&T PROJECT NO.			
QW-023			
DES	PGM	CHK	JCM
DR	ABD	CHK	JCM
EST	MJH	CHK	JCM
ENGINEER IN CHARGE			

WESTFORD
LITTLETON ROAD RECONSTRUCTION

STATE	FED. AID PROJ. NO.	SHEET NO.	TOTAL SHEETS
MASS.	CMHS/STP-002S(433)X	110	136

PROJECT FILE NO. 604809

LITTLETON ROAD
CROSS SECTIONS

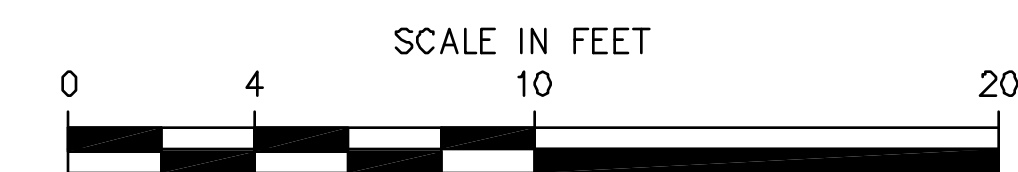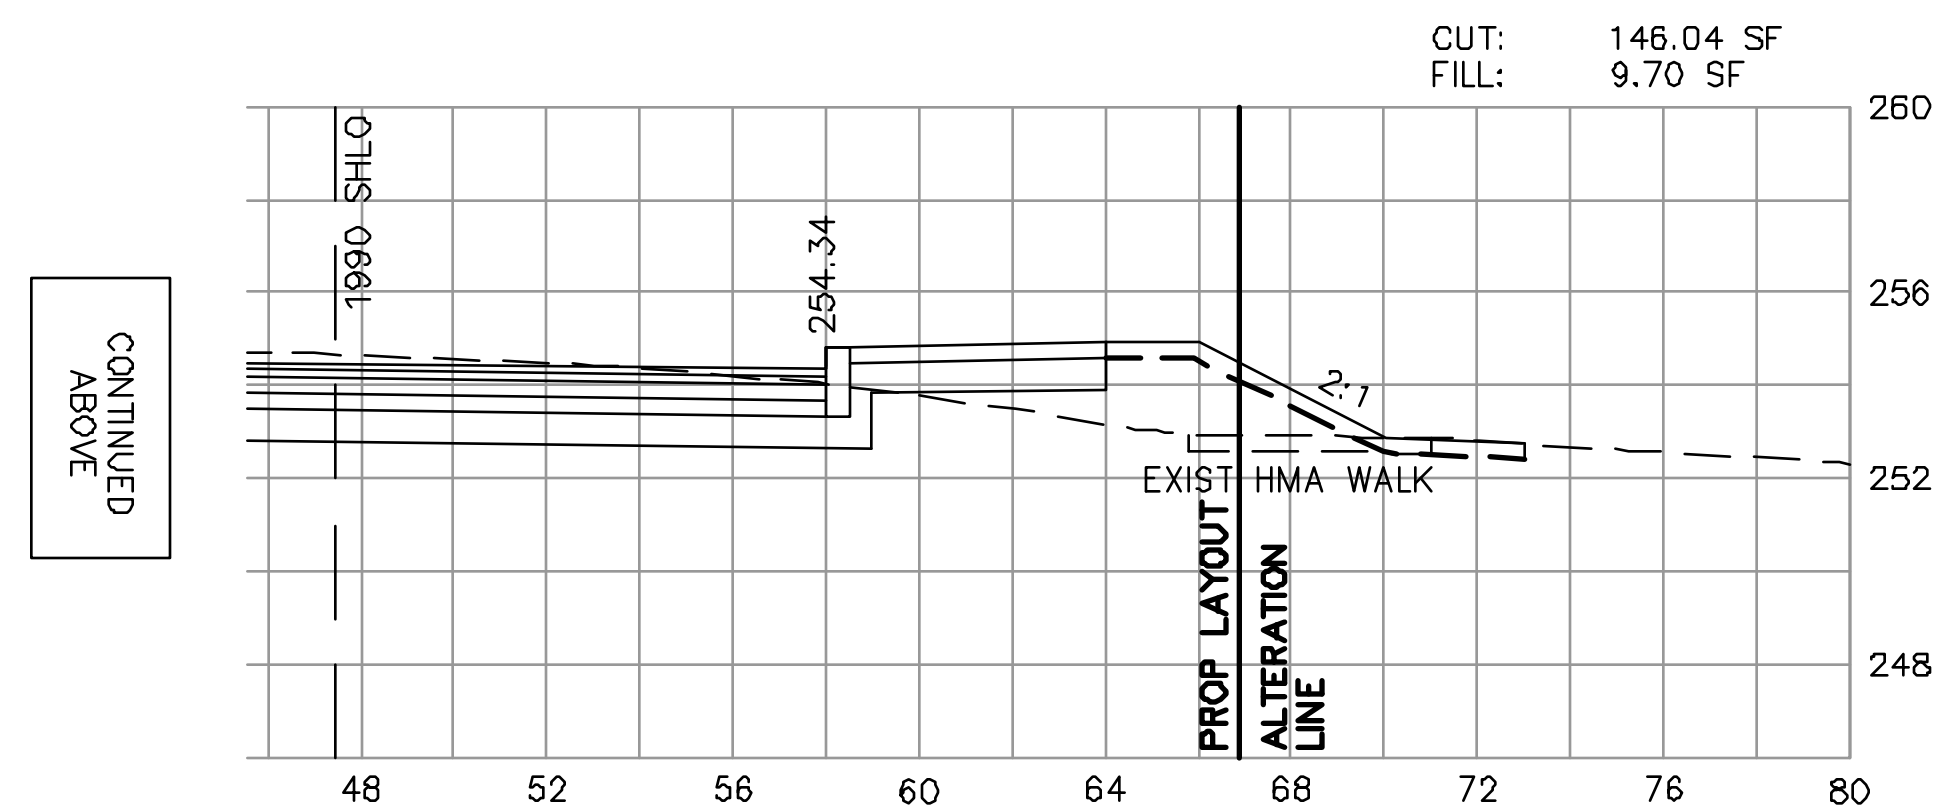
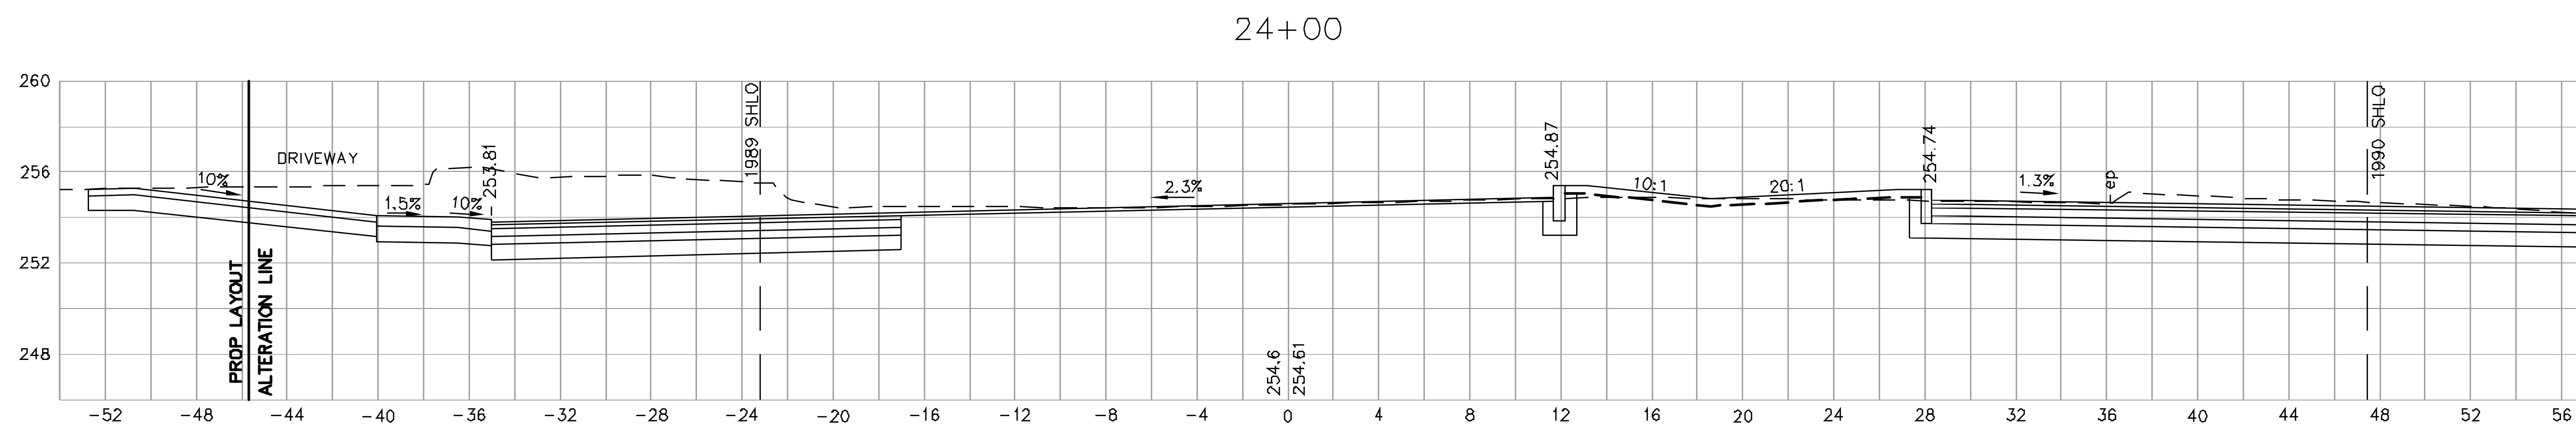
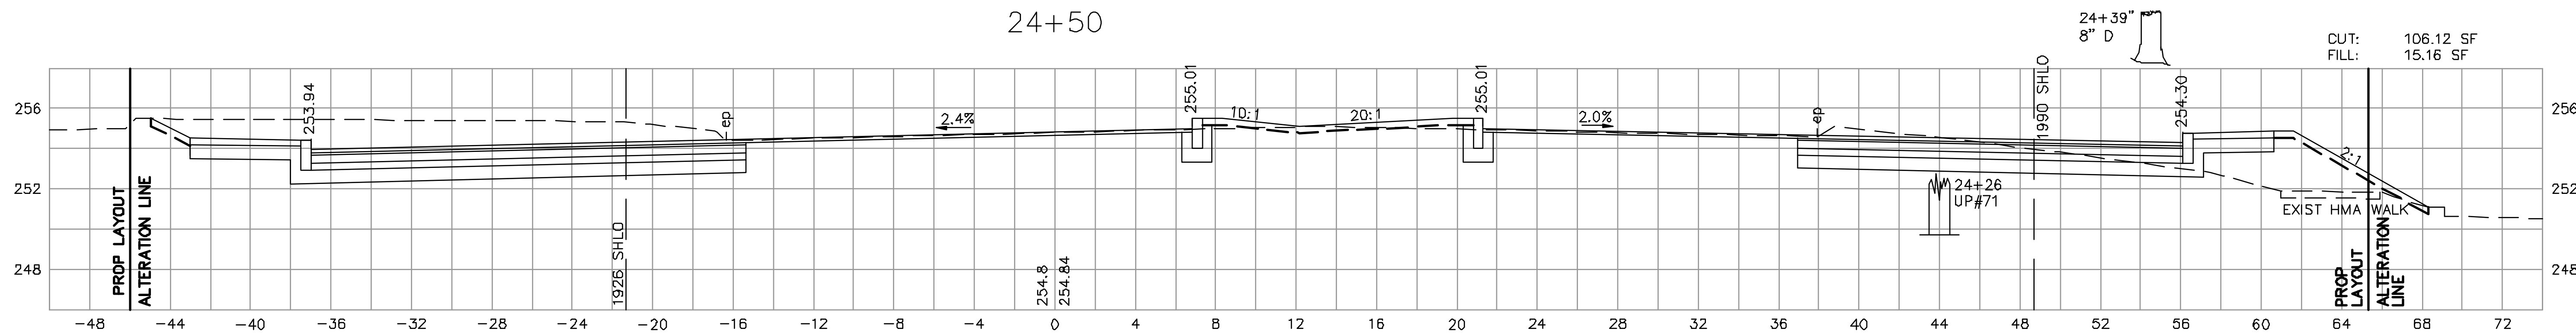


PS&T PROJECT NO.			
QW-023			
DES	PGM	CHK	JCM
DR	ABD	CHK	JCM
EST	MJH	CHK	JCM
ENGINEER IN CHARGE			

WESTFORD
LITTLETON ROAD RECONSTRUCTION





STATE	FED. AID PROJ. NO.	SHEET NO.	TOTAL SHEETS
MASS.	CMH51STP-002S(433)X	111	136
PROJECT FILE NO. 604809			

LITTLETON ROAD
CROSS SECTIONS

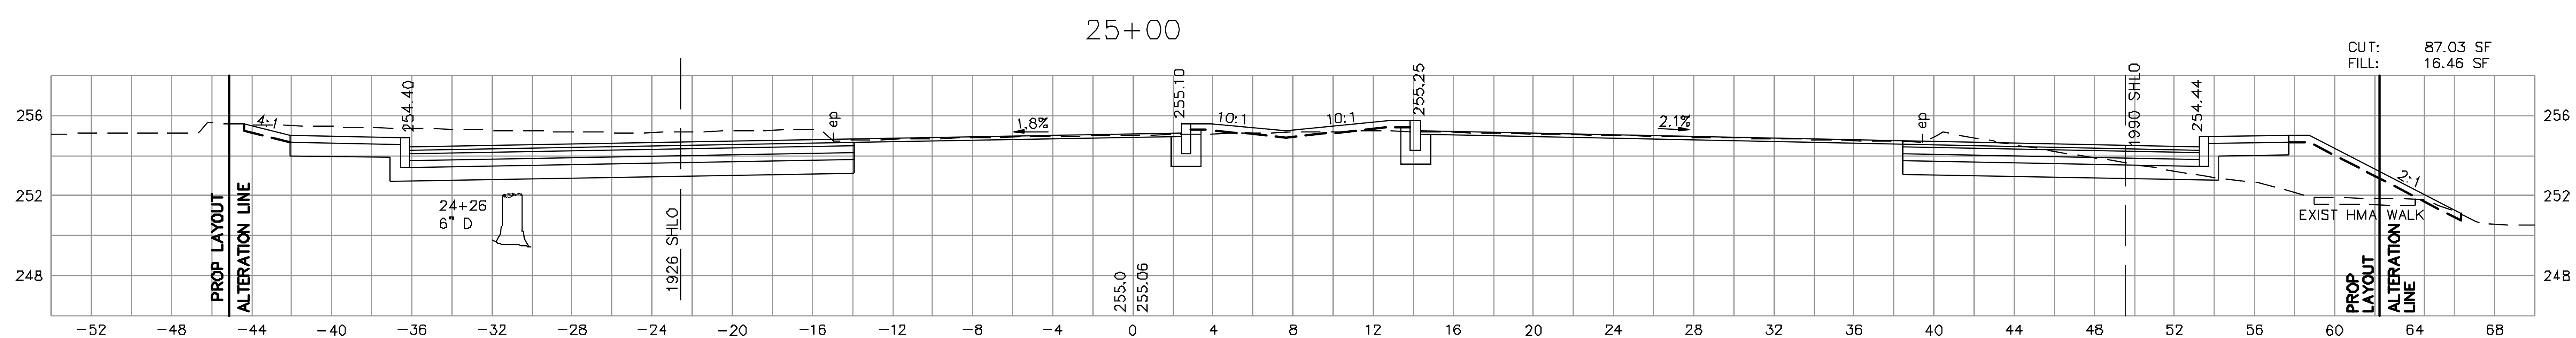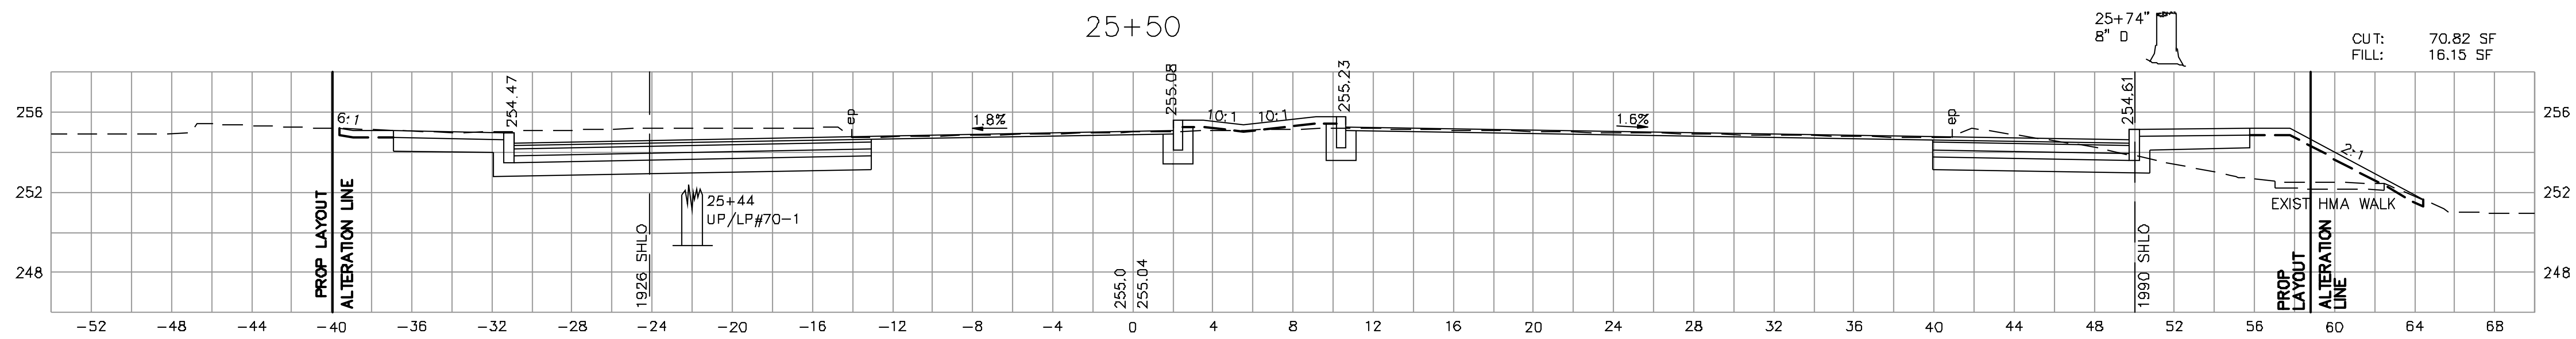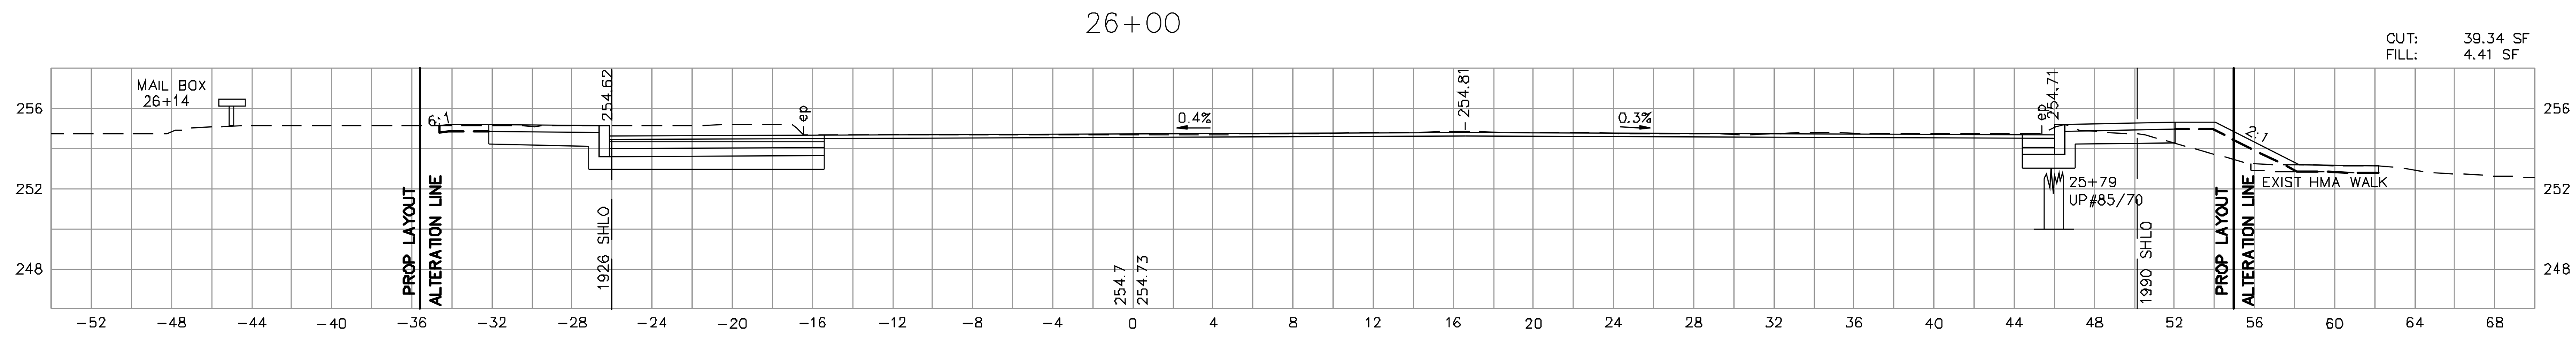


PS&T PROJECT NO.			
QW-023			
DES	PGM	CHK	JCM
DR	ABD	CHK	JCM
EST	MJH	CHK	JCM
ENGINEER IN CHARGE			



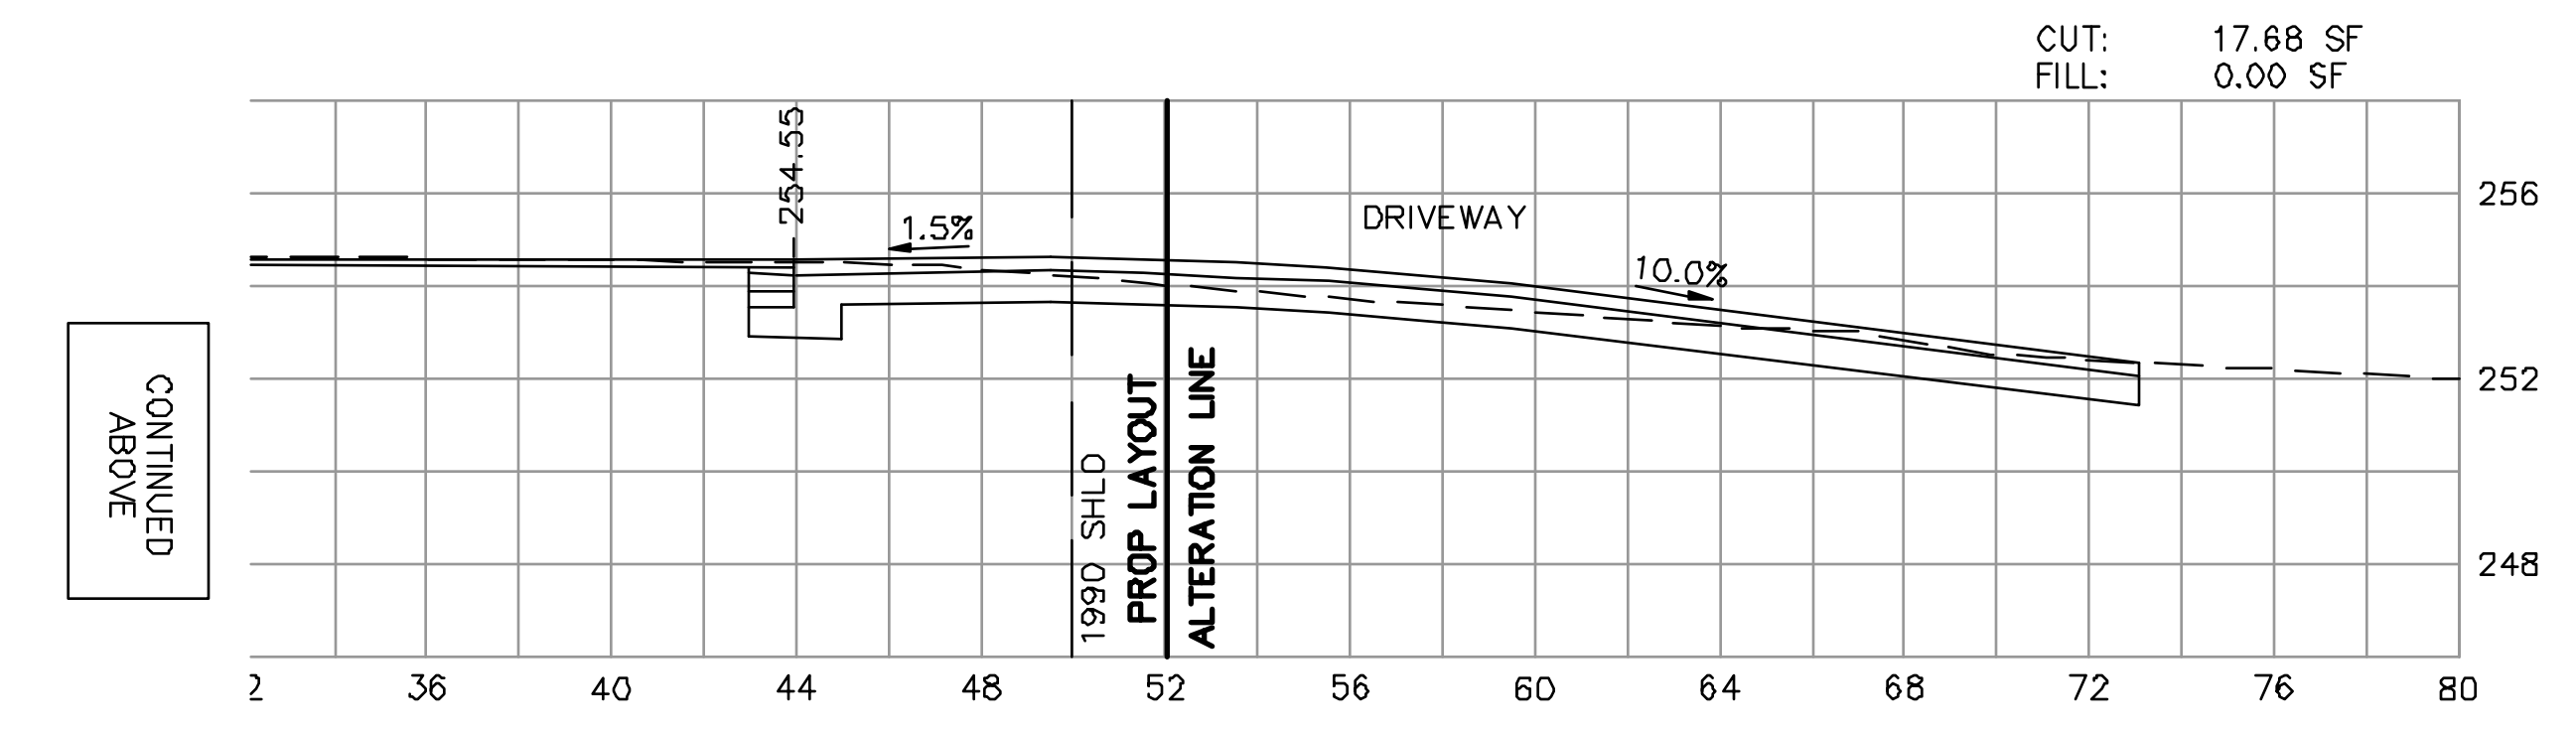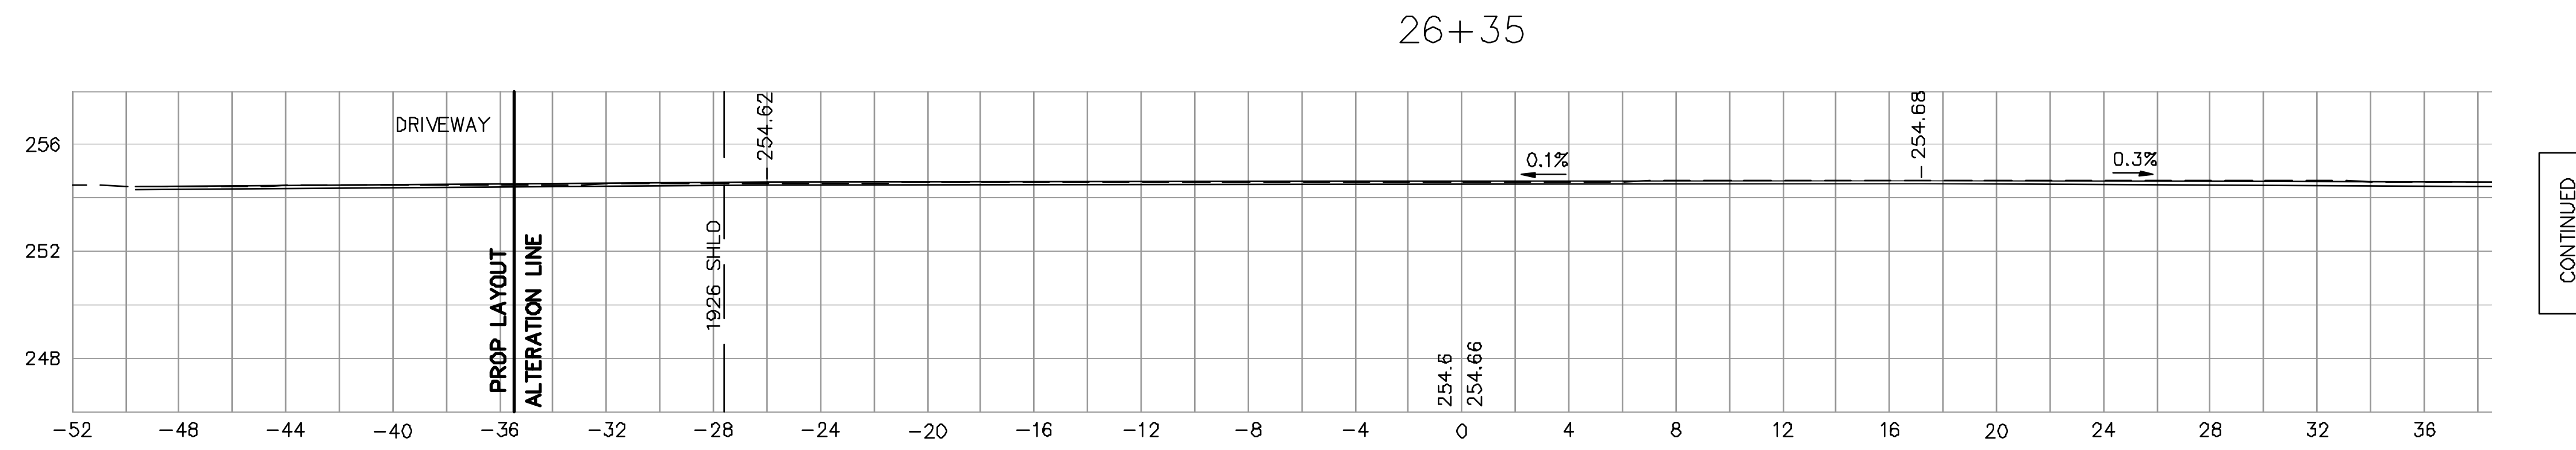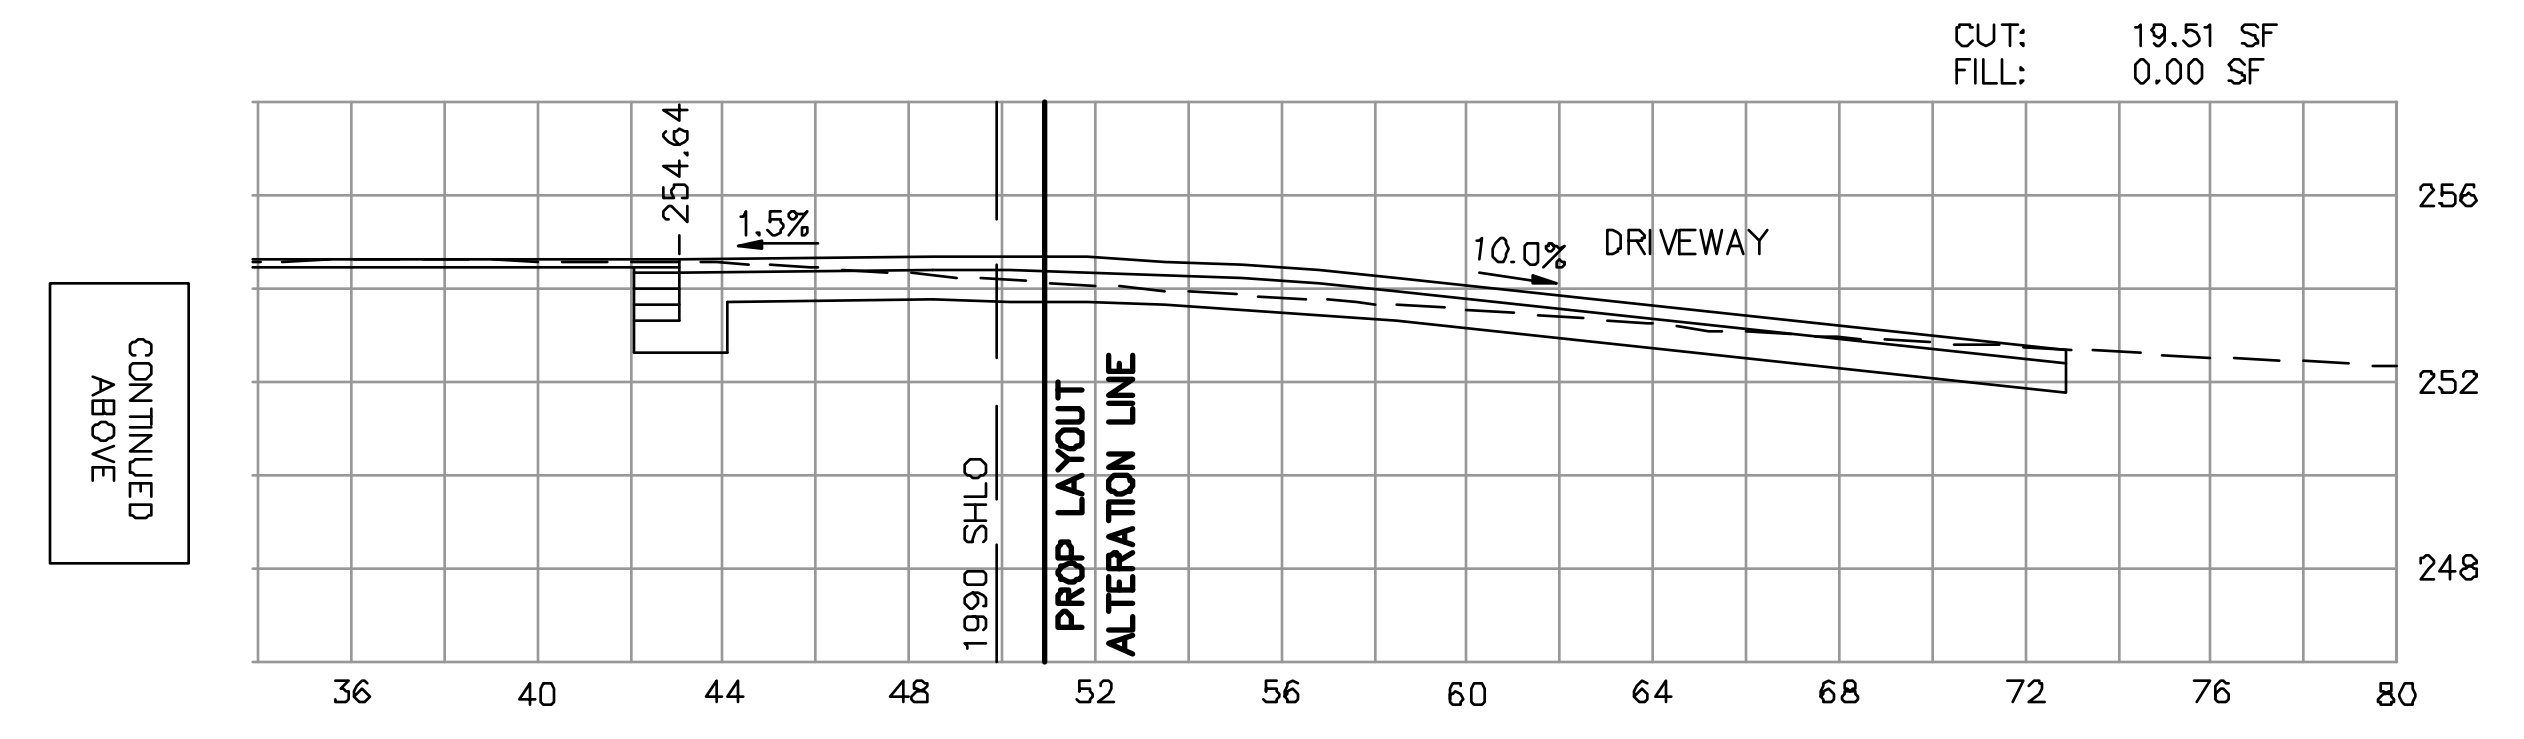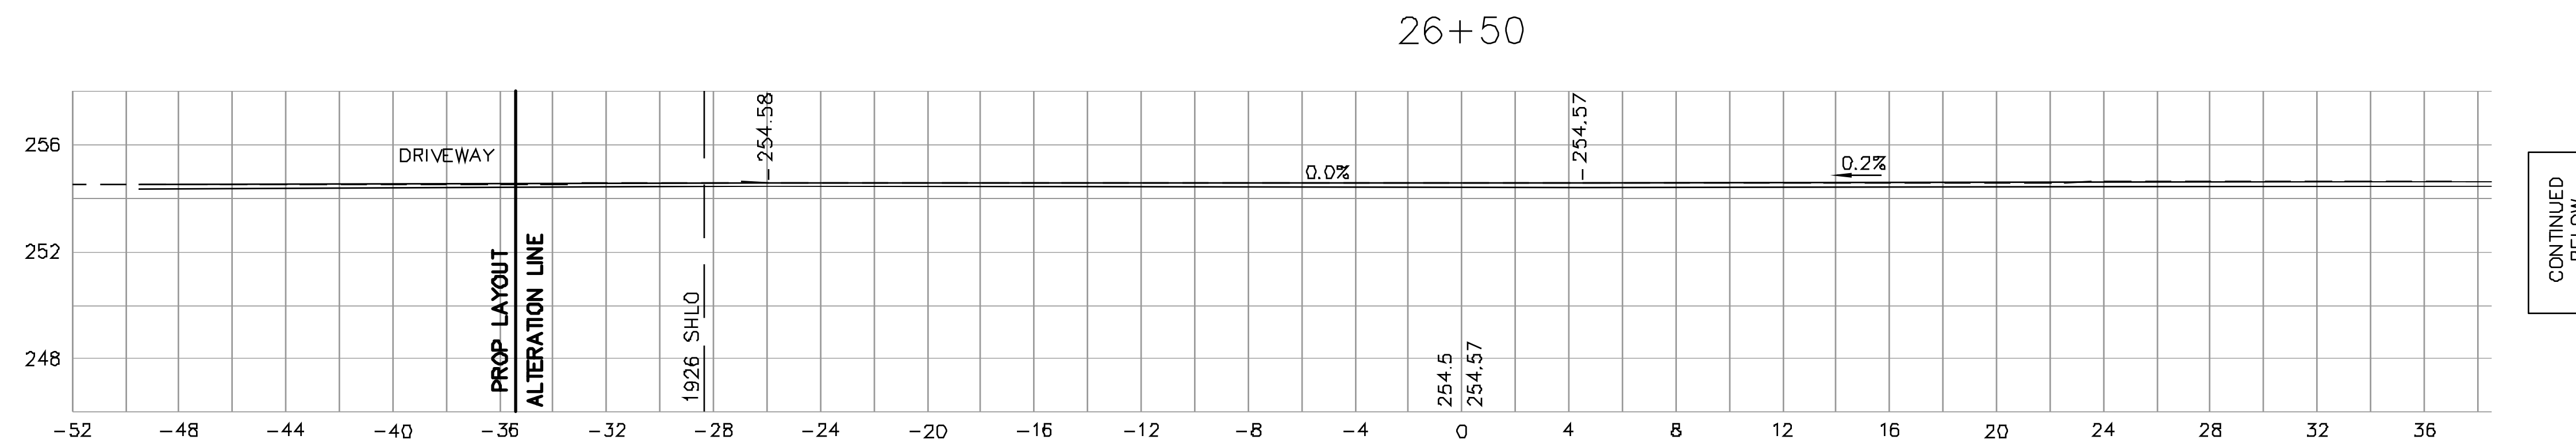






PS&T PROJECT NO.			
QW-023			
DES	PGM	CHK	JCM
DR	ABD	CHK	JCM
EST	MJH	CHK	JCM
ENGINEER IN CHARGE			

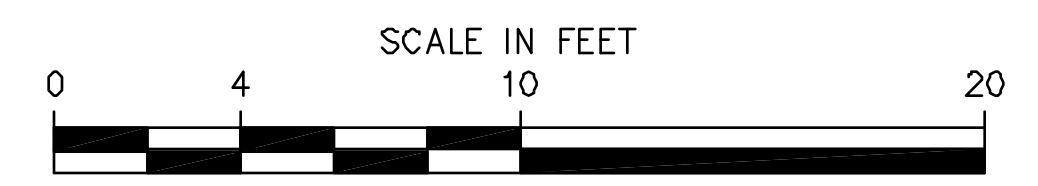

WESTFORD LITTLETON ROAD RECONSTRUCTION			
STATE	FED. AID PROJ. NO.	SHEET NO.	TOTAL SHEETS
MASS.	CMHS/STP-002S(433)X	113	136
PROJECT FILE NO.		604809	

**LITTLETON ROAD
CROSS SECTIONS**

CUT: 55.00 SF
FILL: 6.36 SF

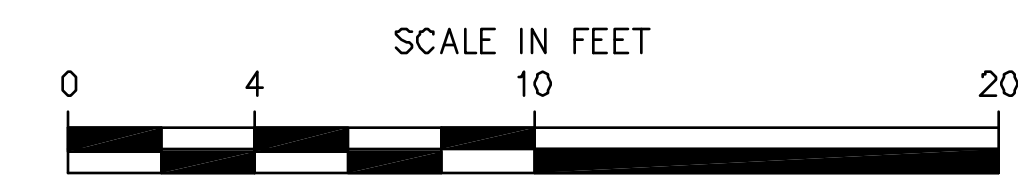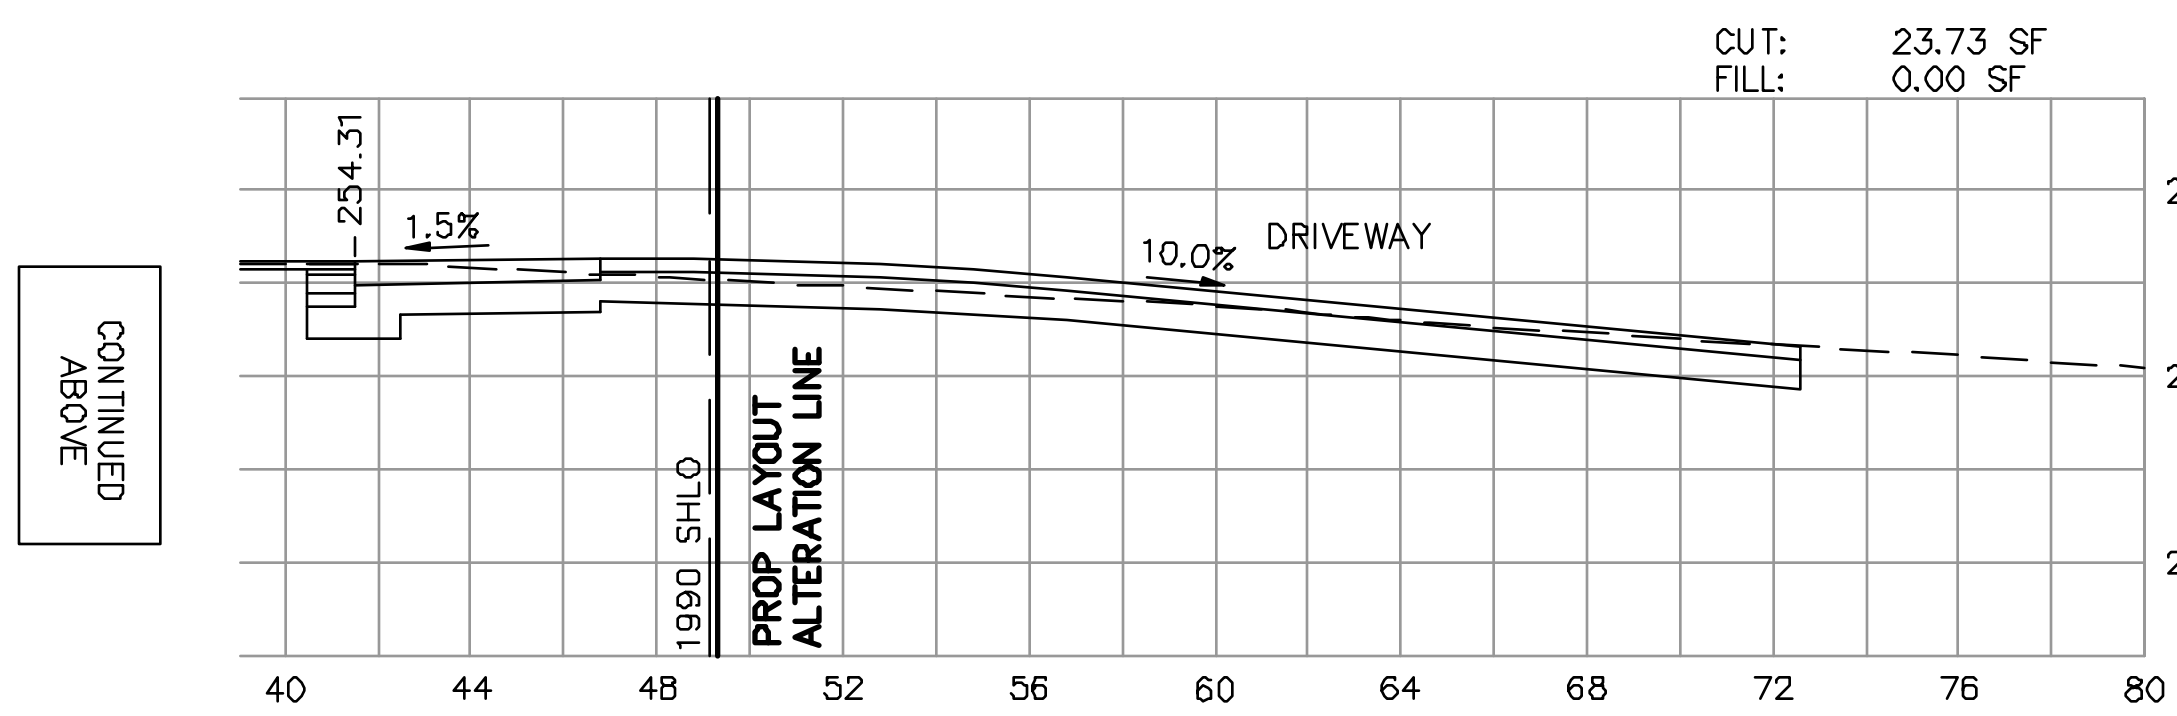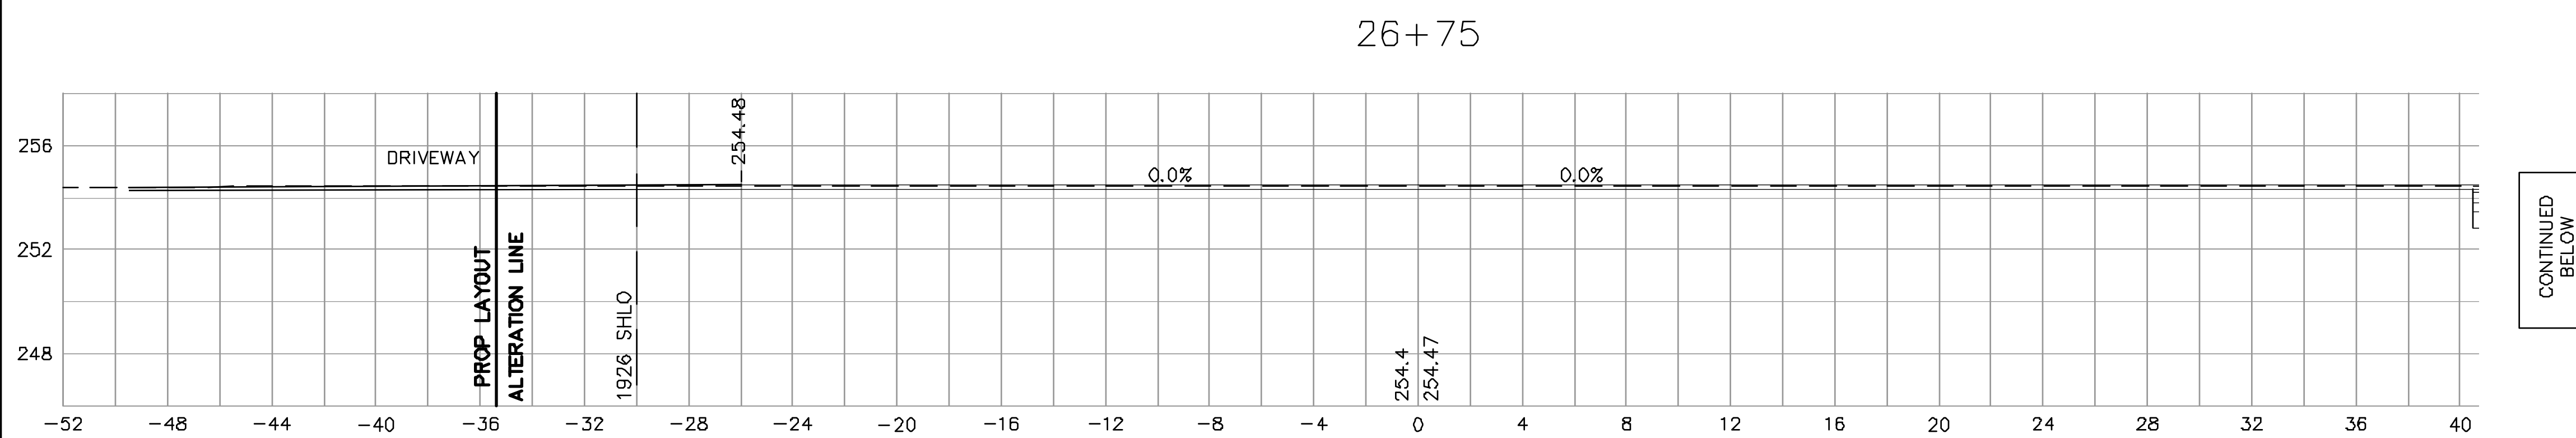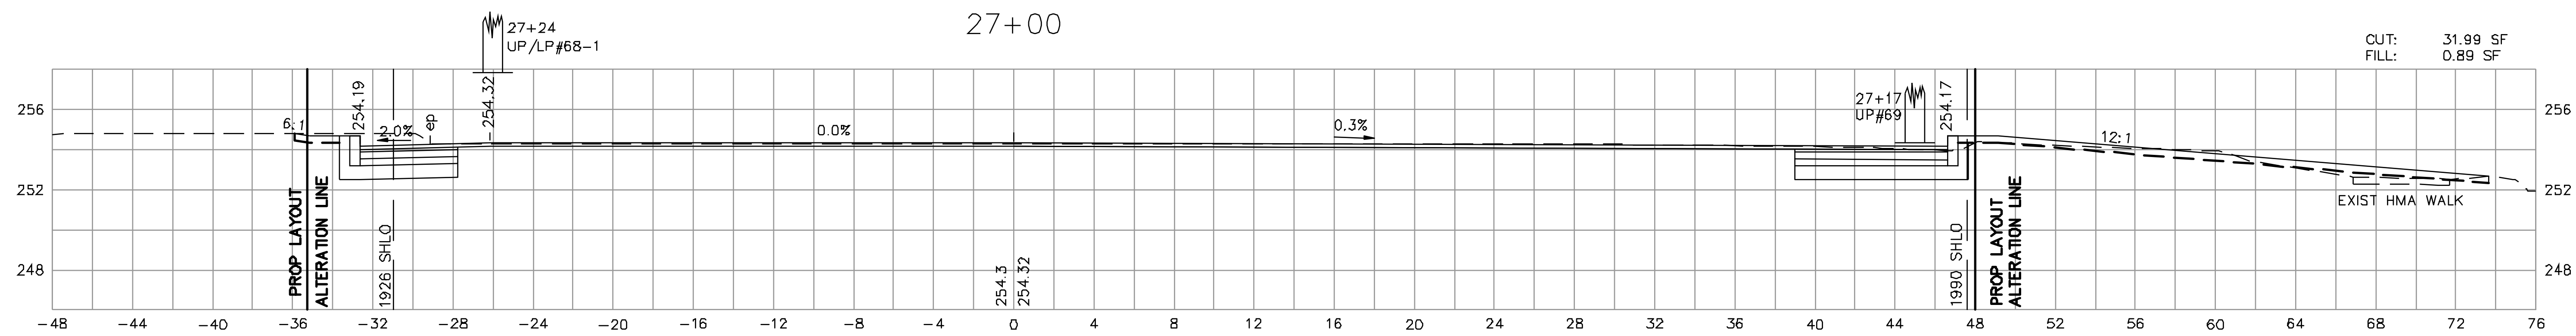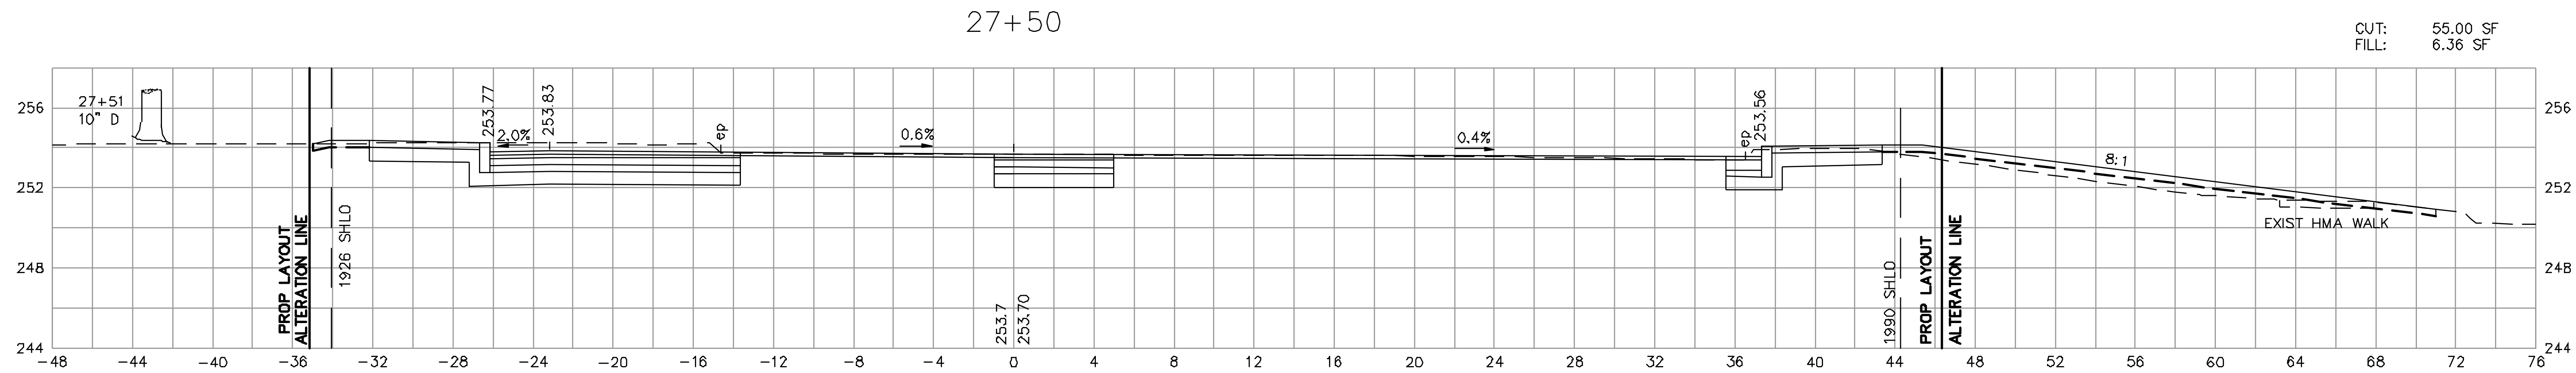



PROJECT NO.			
QW-023			
DES	PGM	CHK	JCM
DR	ABD	CHK	JCM
EST	MJH	CHK	JCM
ENGINEER IN CHARGE			

WESTFORD
LITTLETON ROAD RECONSTRUCTION


STATE	FED. AID PROJ. NO.	SHEET NO.	TOTAL SHEETS
MASS.	CMHS/STP-002S(433)X	114	136

PROJECT FILE NO. 604809

**LITTLETON ROAD
CROSS SECTIONS**


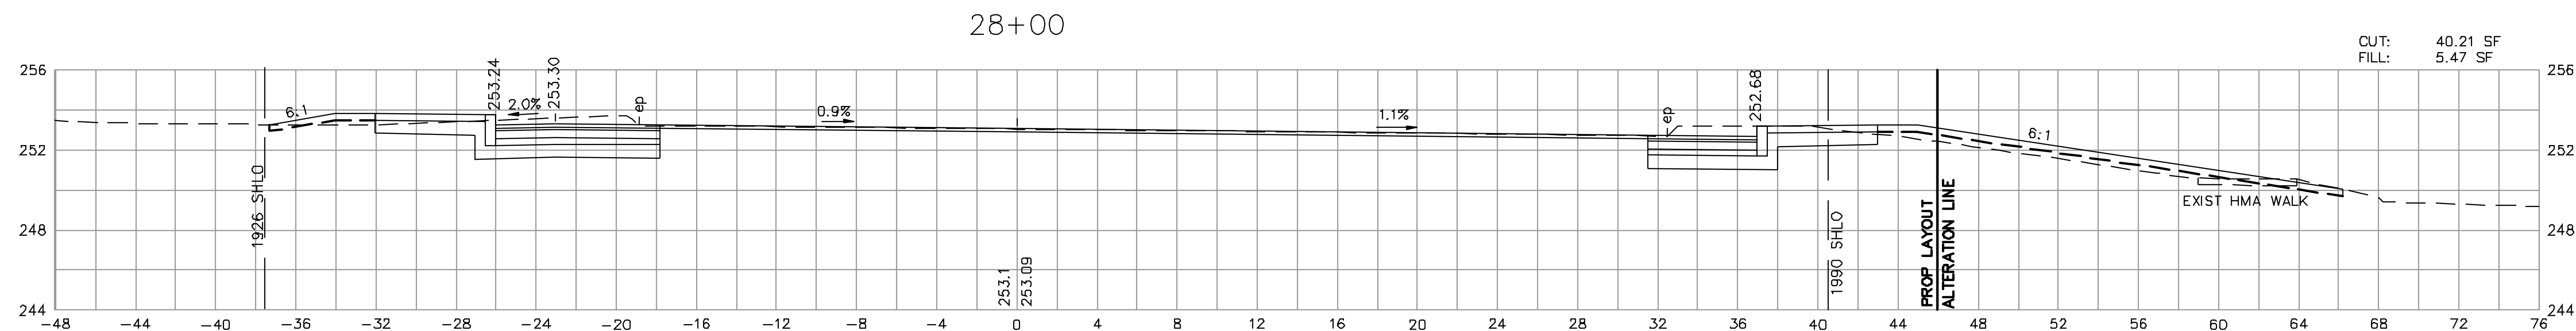
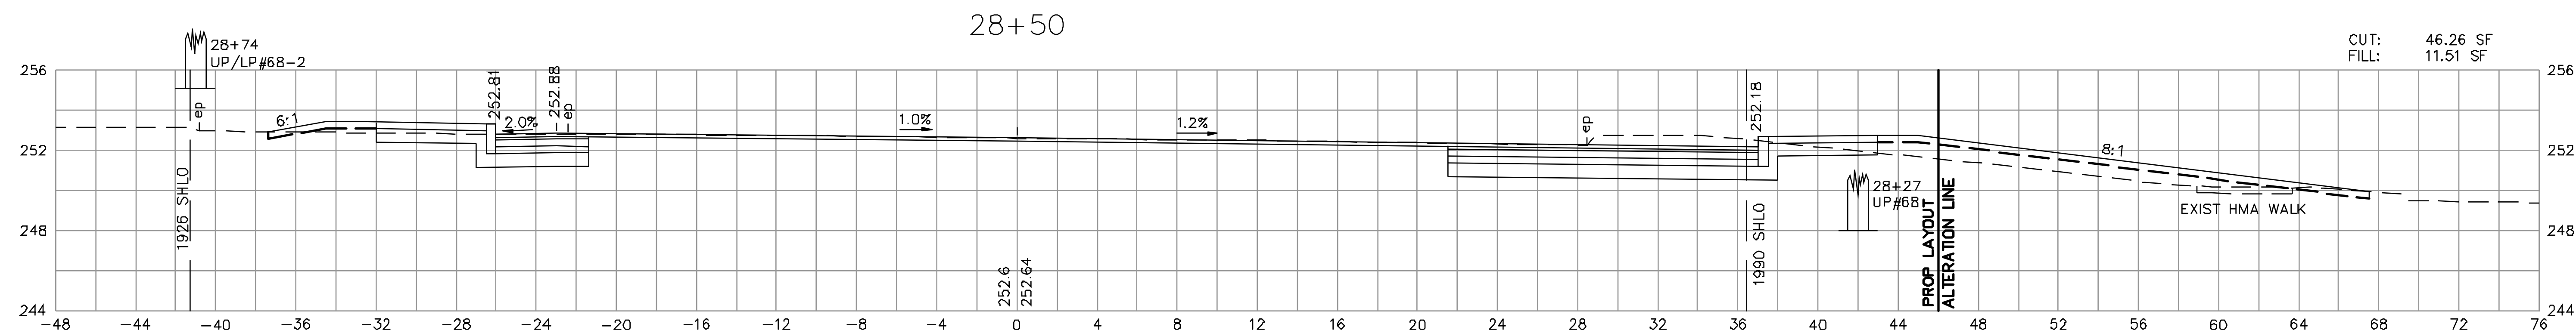


PROJECT INFORMATION			
PROJECT NO. QW-023			
DESIGNER	PGM	CHK	JCM
DR	ABD	CHK	JCM
EST	MJH	CHK	JCM
ENGINEER IN CHARGE			

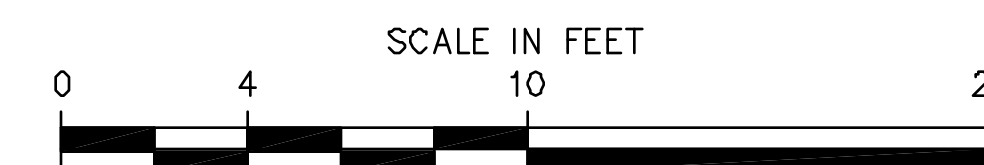


WESTFORD LITTLETON ROAD RECONSTRUCTION			
STATE	FED. AID PROJ. NO.	SHEET NO.	TOTAL SHEETS
MASS.	CMHS/STP-002S(433)X	115	136
PROJECT FILE NO.		604809	

**CROSS SECTIONS
LITTLETON ROAD**

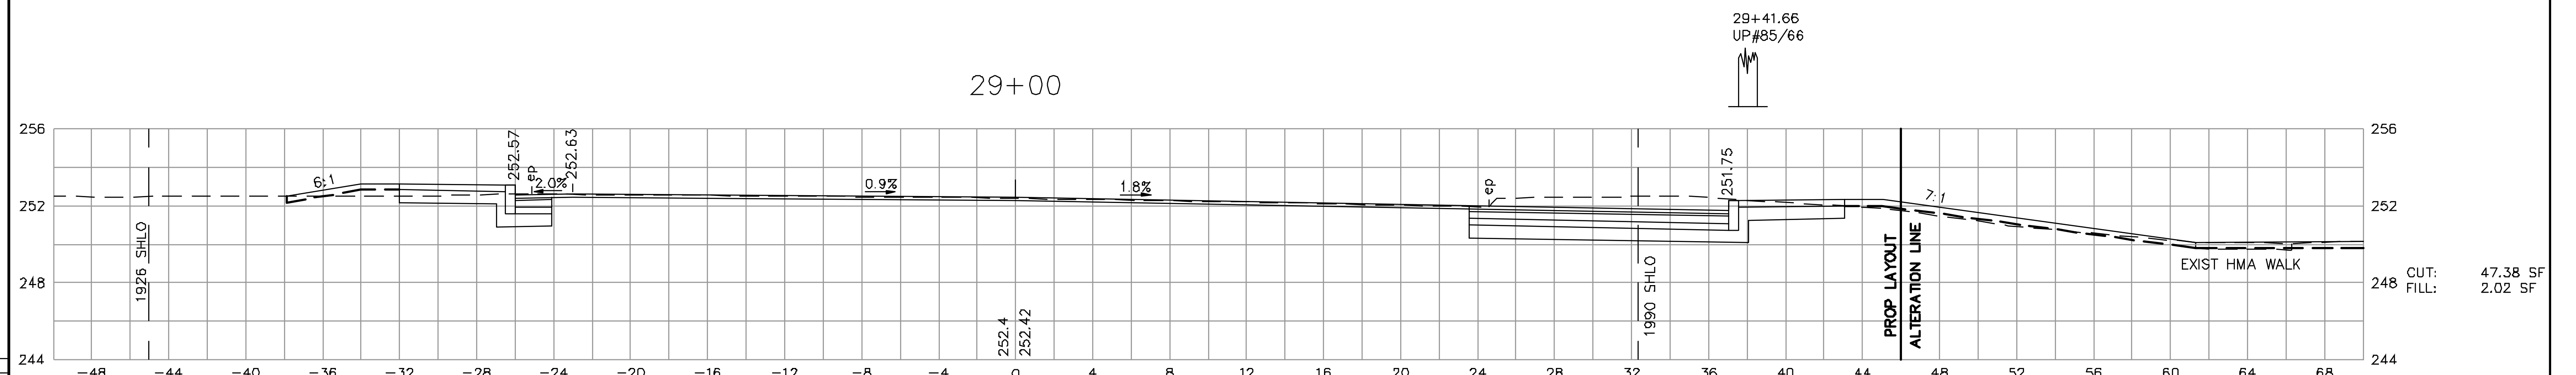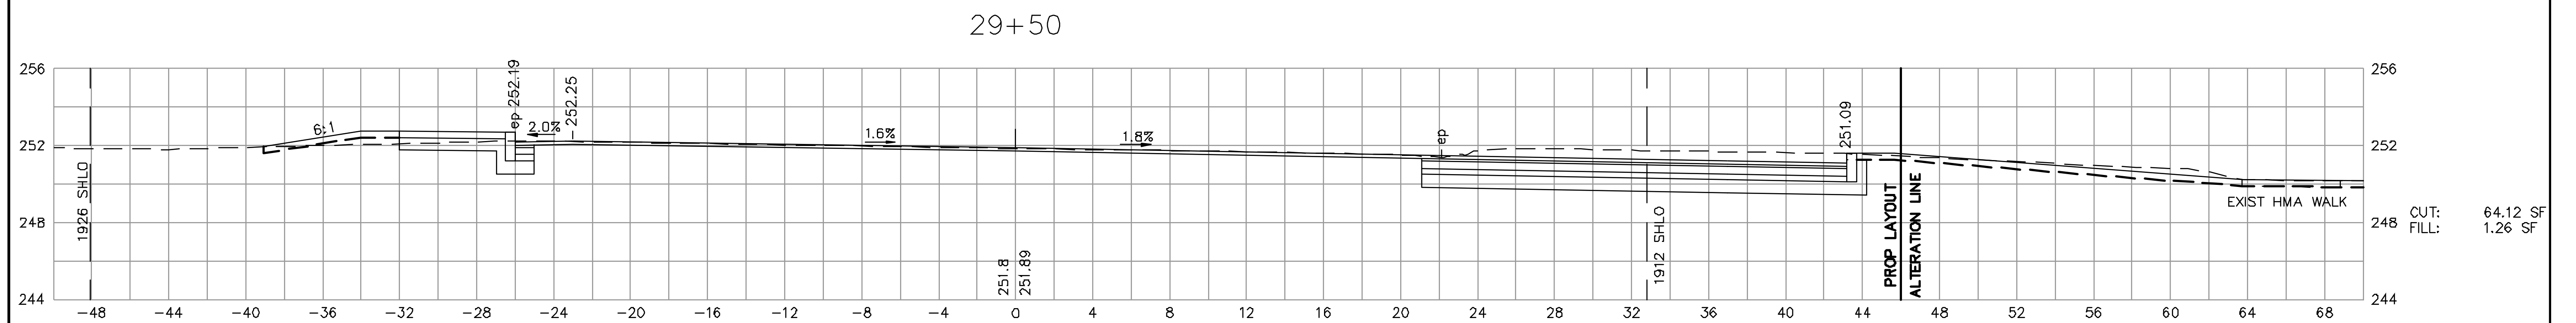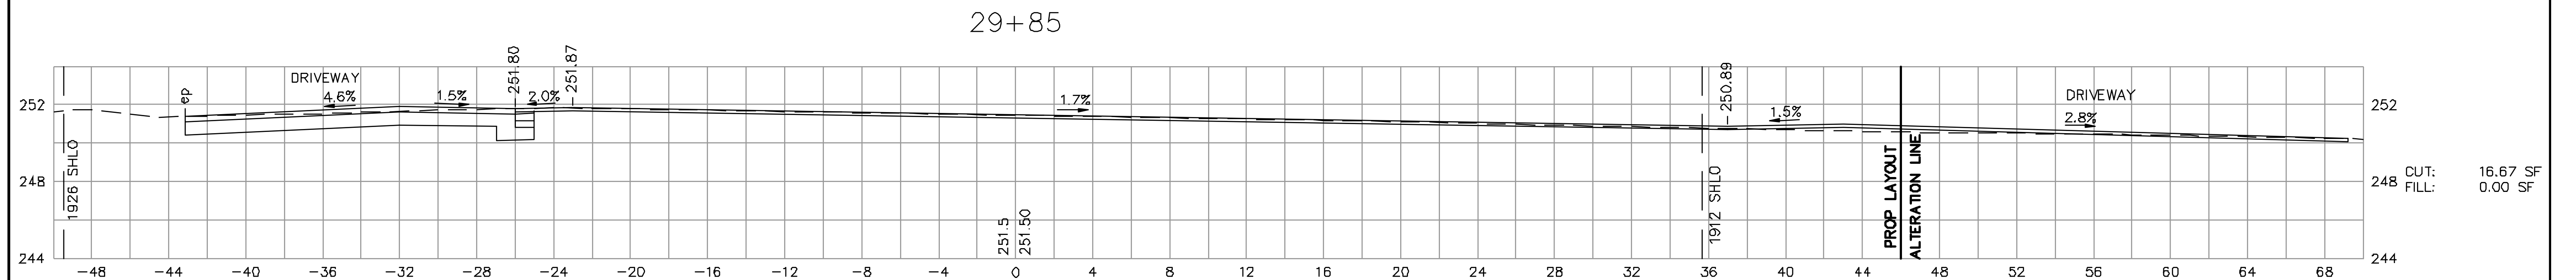


PS&T PROJECT NO.			
QW-023			
DES	PGM	CHK	JCM
DR	ABD	CHK	JCM
EST	MJH	CHK	JCM
ENGINEER IN CHARGE			

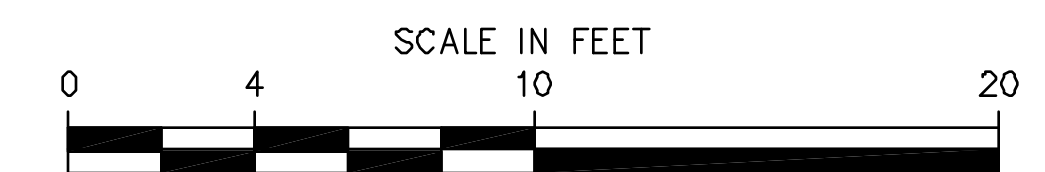


WESTFORD LITTLETON ROAD RECONSTRUCTION			
STATE	FED. AID PROJ. NO.	SHEET NO.	TOTAL SHEETS
MASS.	CMHSI/STP-002S(433)X	116	136
PROJECT FILE NO. 604809			

**CROSS SECTIONS
LITTLETON ROAD**

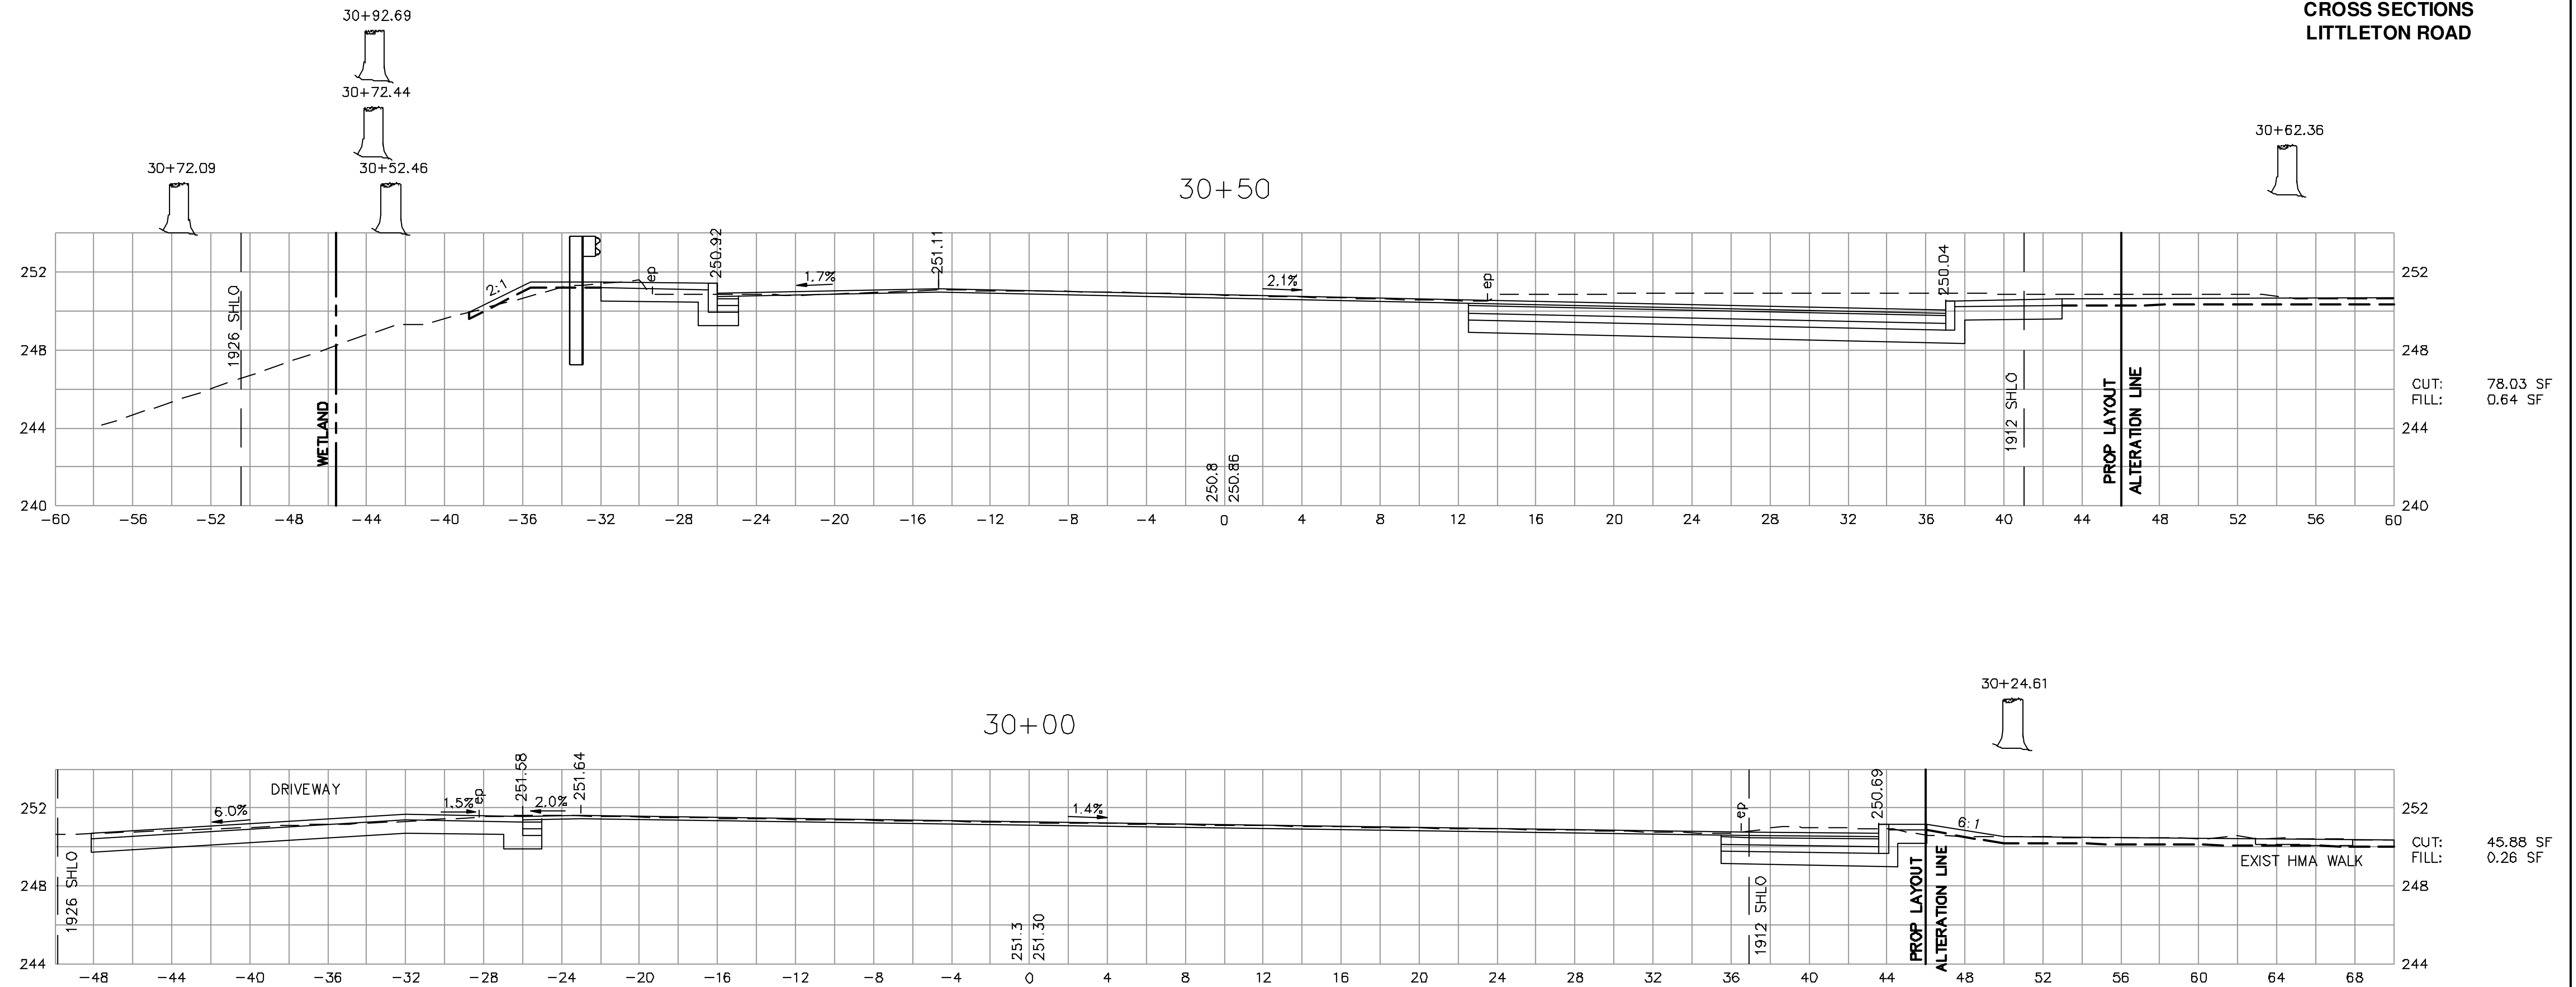


PS&T PROJECT NO.	
QW-023	
DES	PGM
CHK	JCM
DR	ABD
CHK	JCM
EST	MJH
CHK	JCM
ENGINEER IN CHARGE	

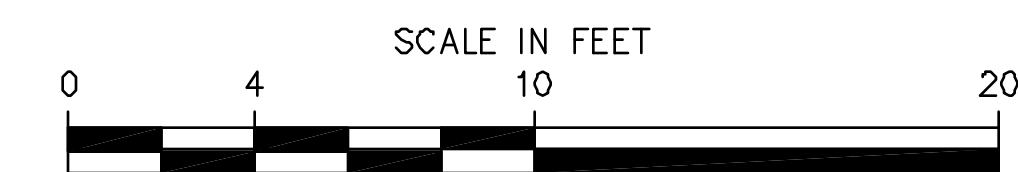


WESTFORD LITTLETON ROAD RECONSTRUCTION			
STATE	FED. AID PROJ. NO.	SHEET NO.	TOTAL SHEETS
MASS.	CMHSI/STP-002S(433)X	117	136
PROJECT FILE NO. 604809			


**CROSS SECTIONS
LITTLETON ROAD**

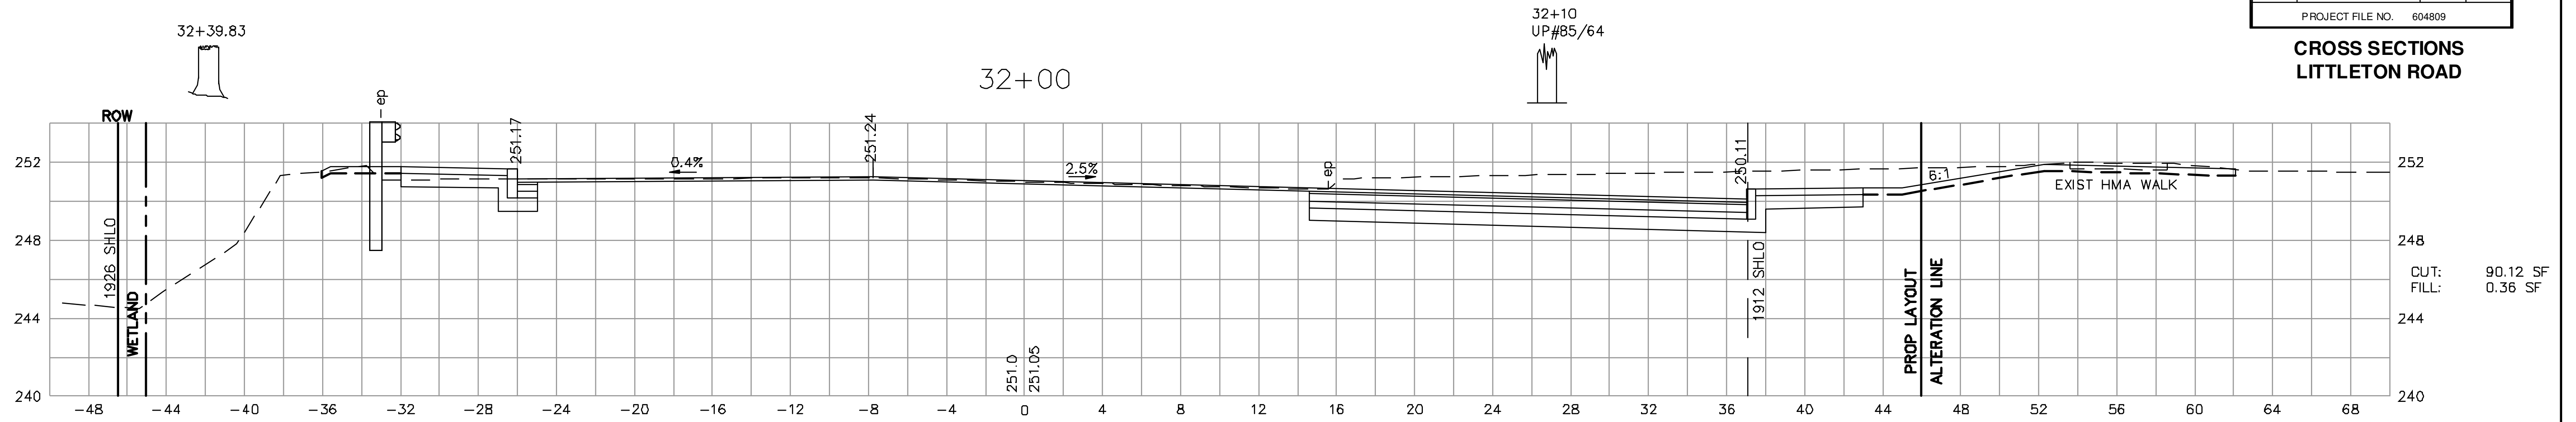


CUT: 90.12 SF
FILL: 0.36 SF

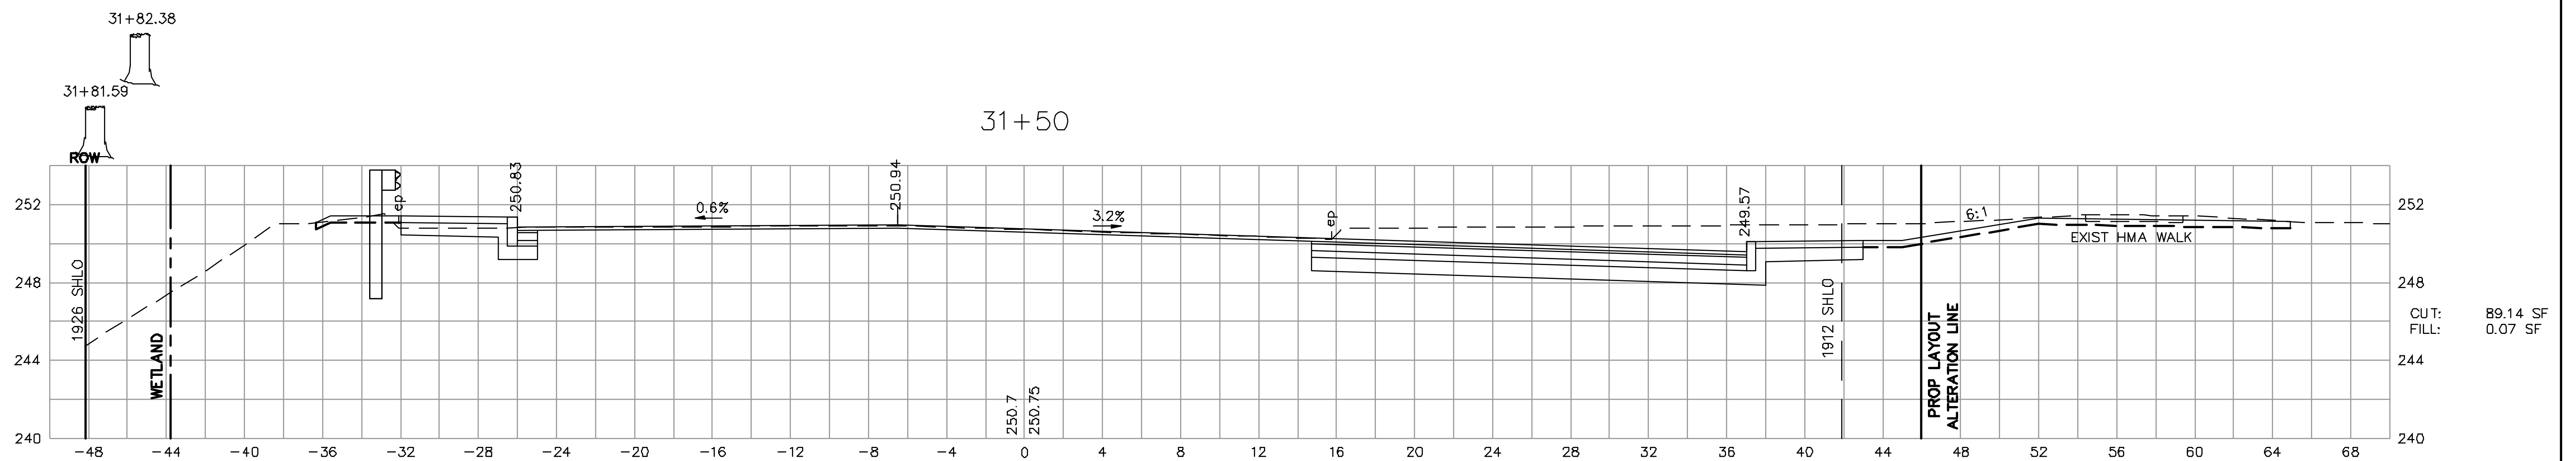

CUT: 89.14 SF
FILL: 0.07 SF

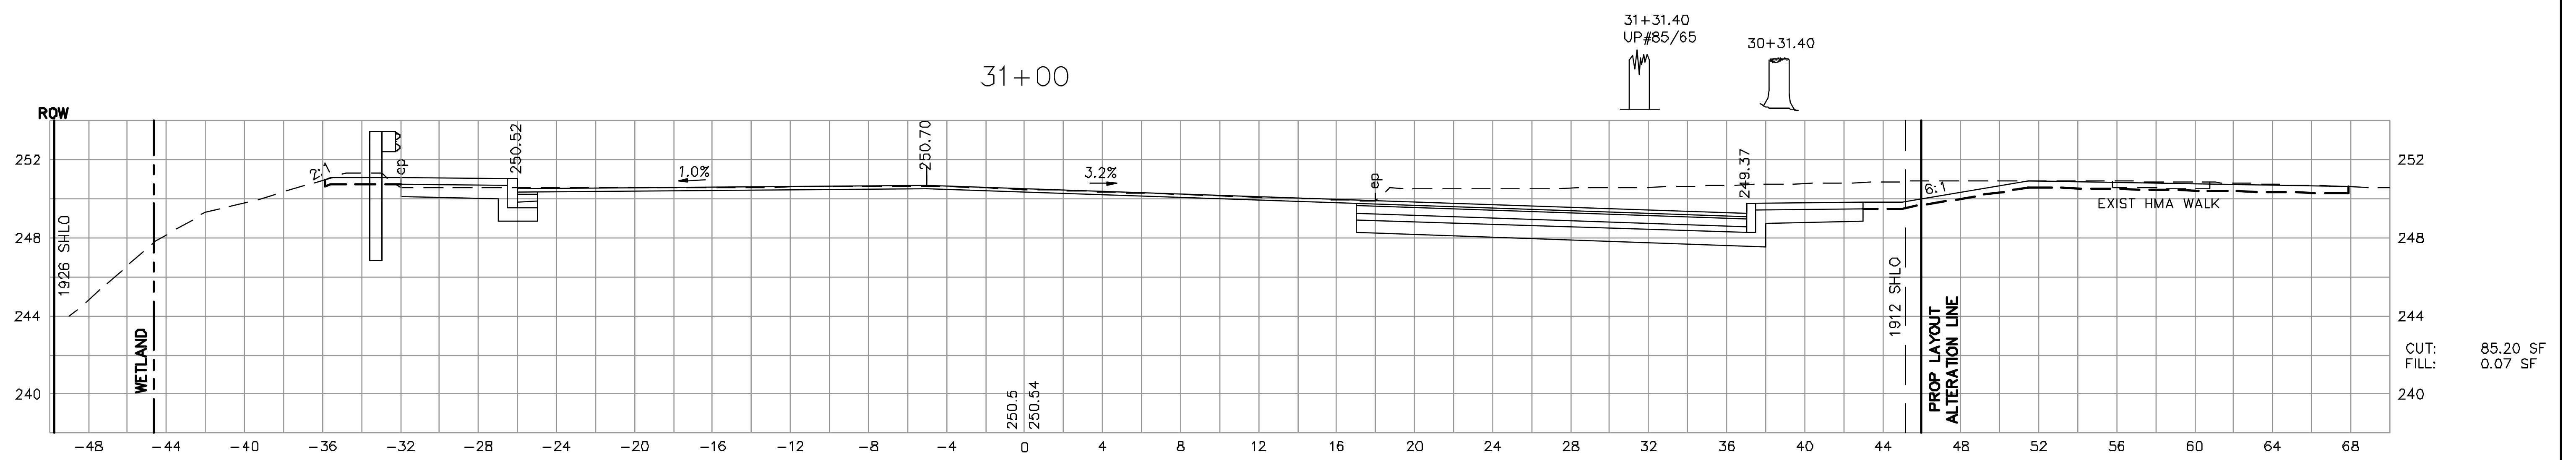

CUT: 85.20 SF
FILL: 0.07 SF

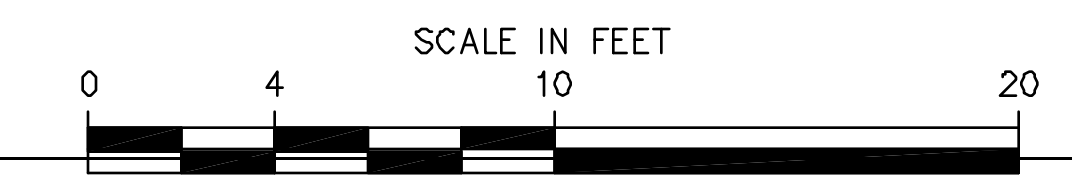


PS&T PROJECT NO.			
QW-023			
DES	PGM	CHK	JCM
DR	ABD	CHK	JCM
EST	MJH	CHK	JCM
ENGINEER IN CHARGE			


WESTFORD LITTLETON ROAD RECONSTRUCTION			
STATE	FED. AID PROJ. NO.	SHEET NO.	TOTAL SHEETS
MASS.	CMH51/STP-002S(433)X	118	136
PROJECT FILE NO. 604809			

**CROSS SECTIONS
LITTLETON ROAD**


SEE STORMWATER BASIN
GRADING PLAN SHEET 51

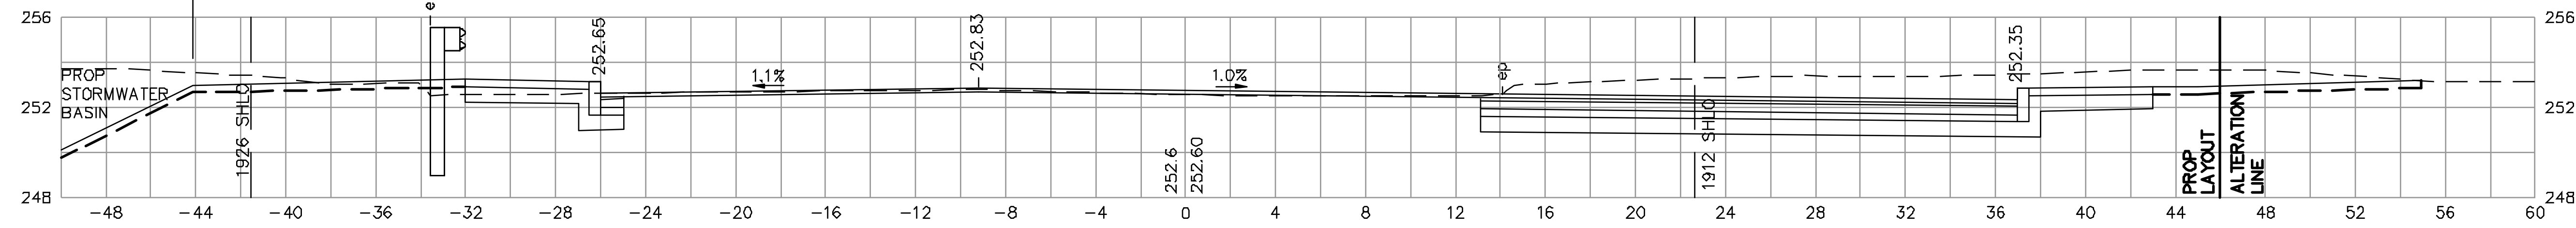


CUT: 84.58 SF
FILL: 0.00 SF

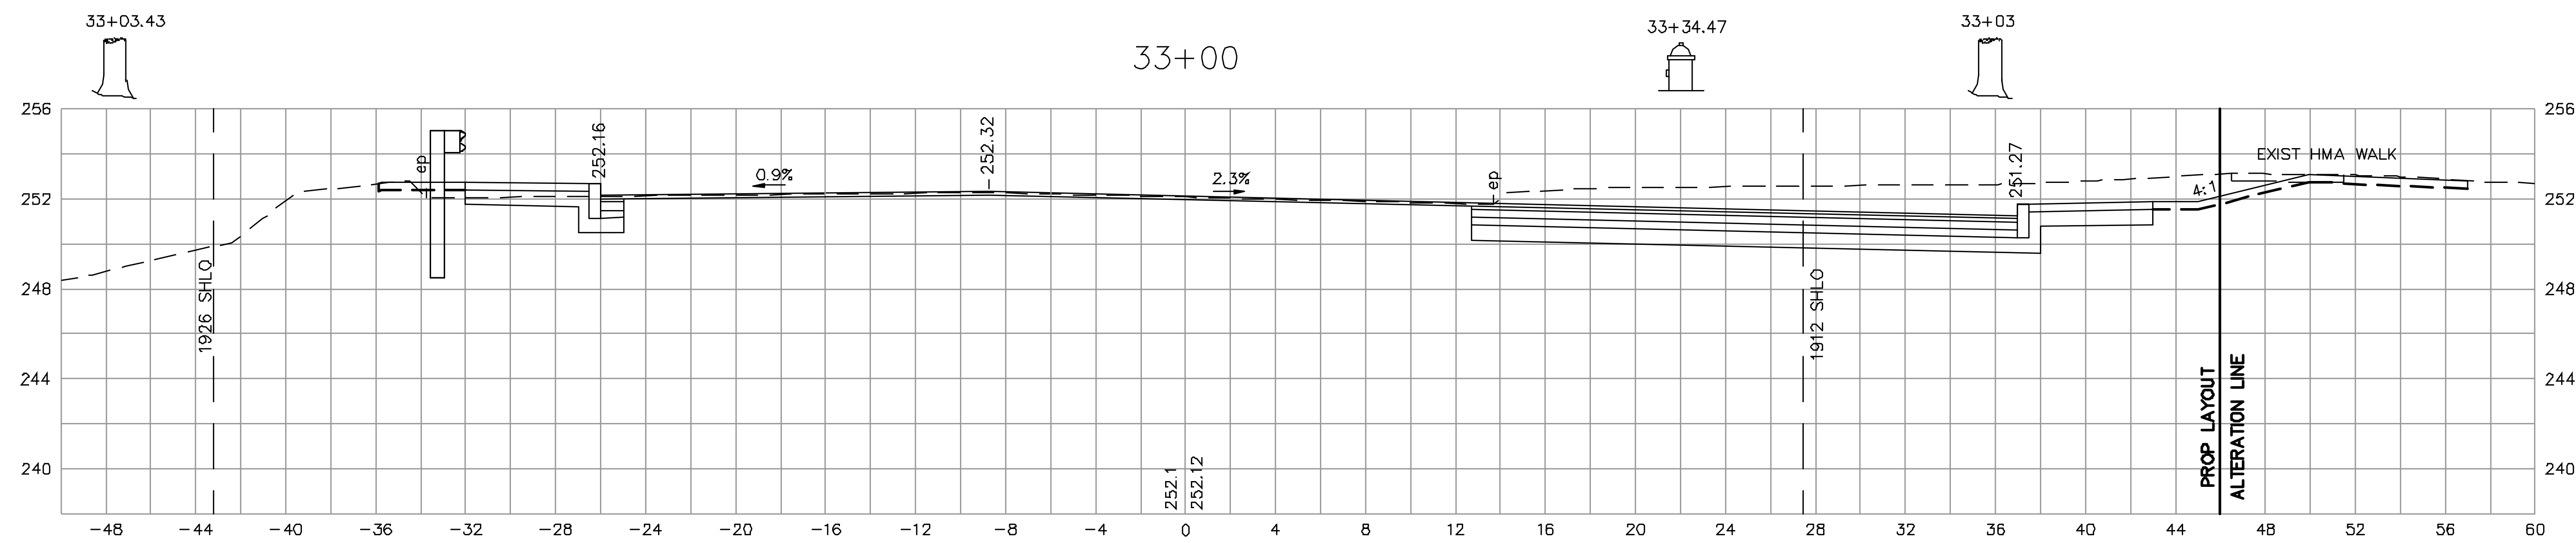

CUT: 92.70 SF
FILL: 0.69 SF

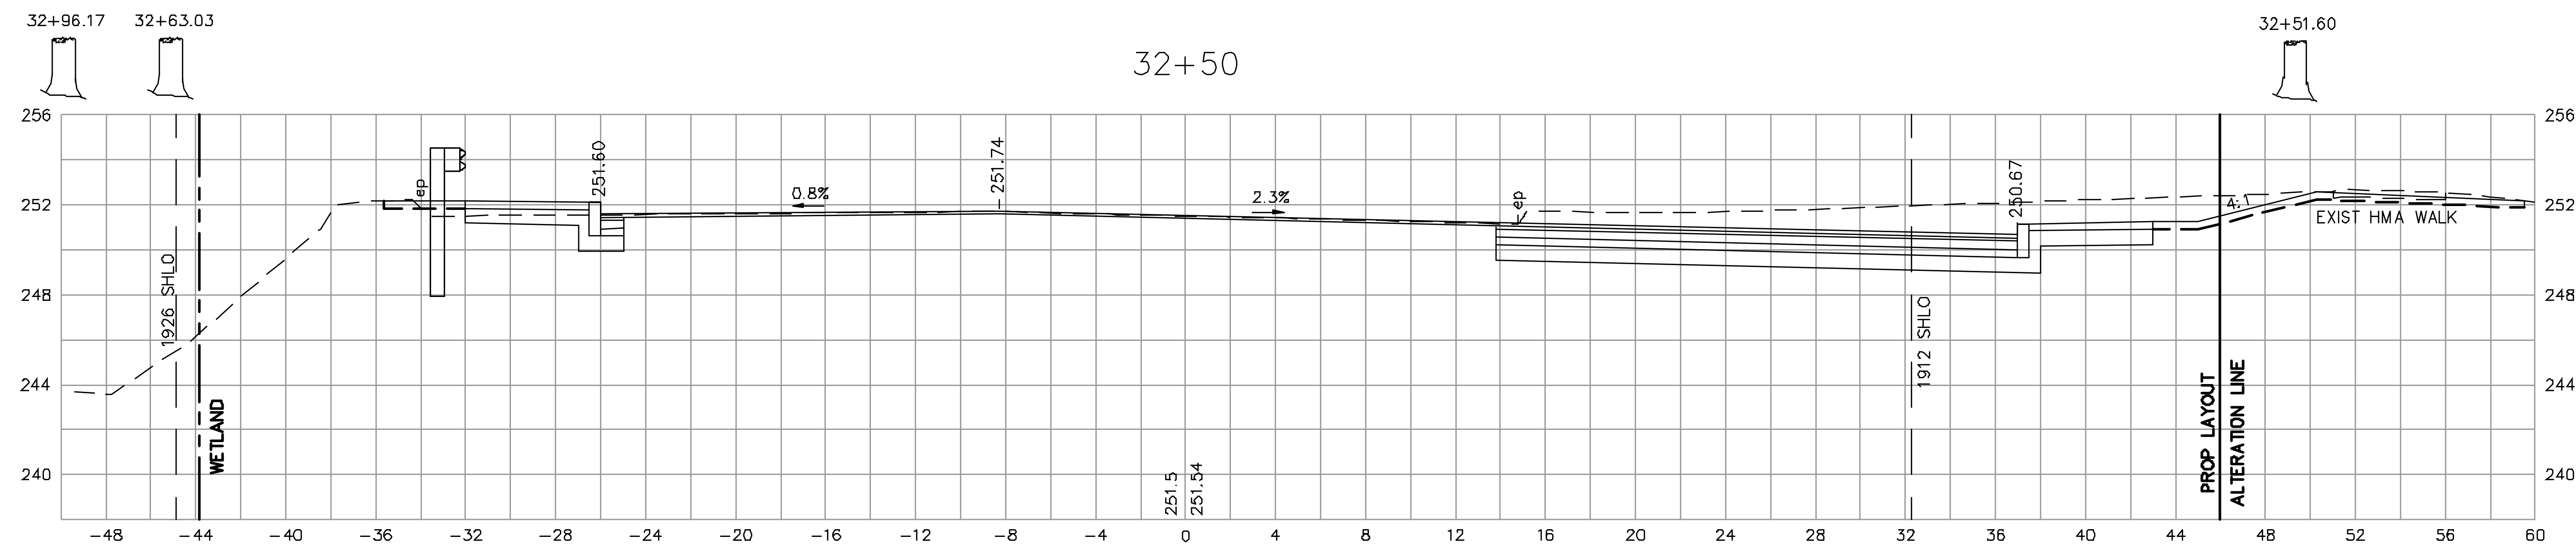

CUT: 88.76 SF
FILL: 0.61 SF

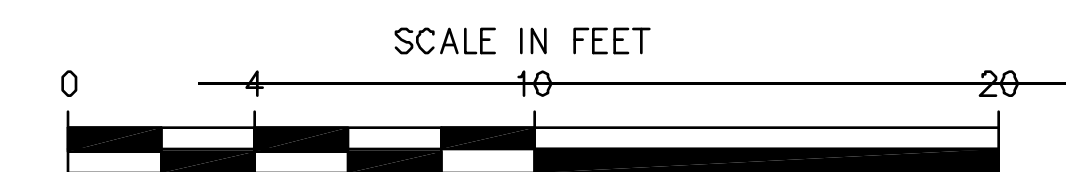


PS&T PROJECT NO.			
QW-023			
DES	PGM	CHK	JCM
DR	ABD	CHK	JCM
EST	MJH	CHK	JCM
ENGINEER IN CHARGE			


WESTFORD LITTLETON ROAD RECONSTRUCTION			
STATE	FED. AID PROJ. NO.	SHEET NO.	TOTAL SHEETS
MASS.	CMH51/STP-002S(433)X	119	136
PROJECT FILE NO.		604809	

**CROSS SECTIONS
LITTLETON ROAD**


34+15

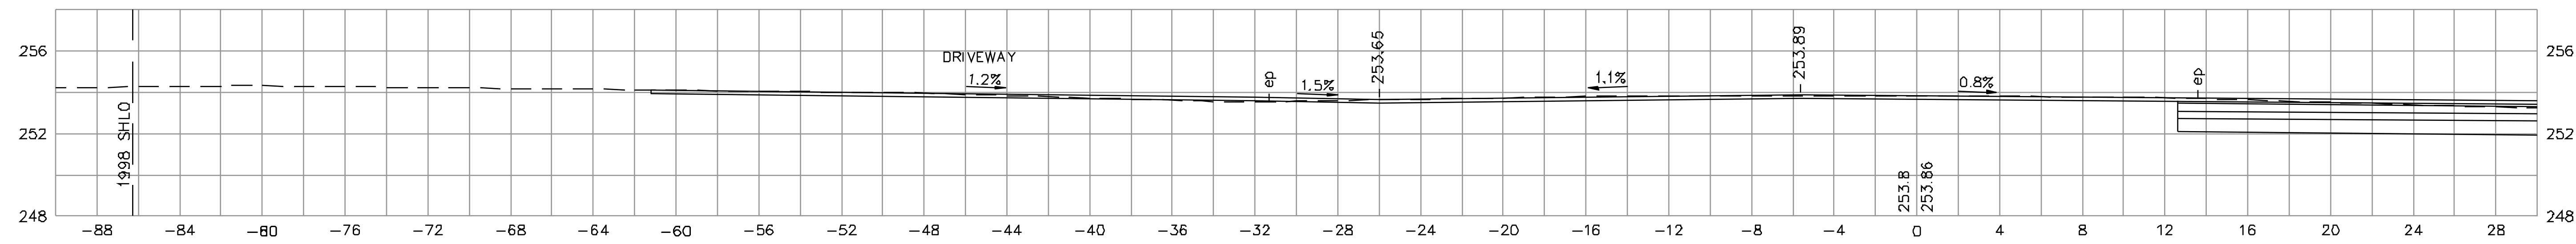

CUT: 52.89 SF
FILL: 0.00 SF

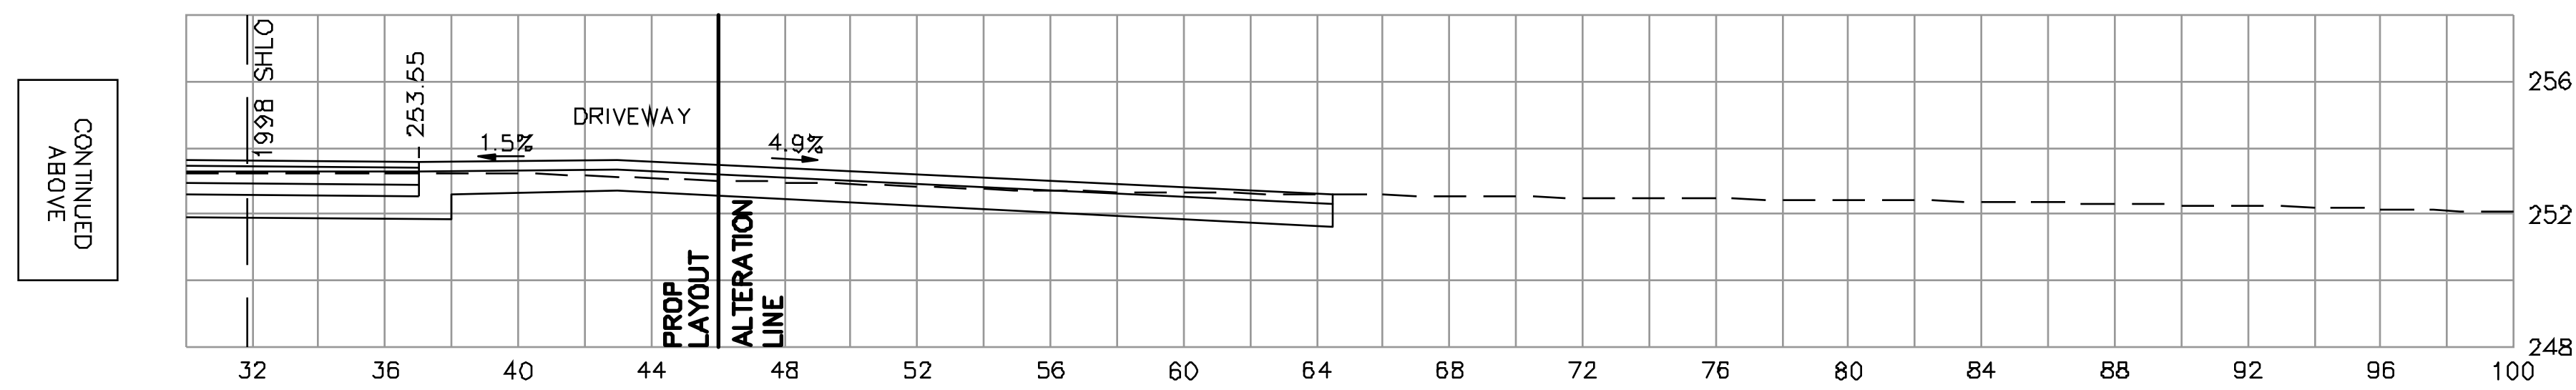


34+00

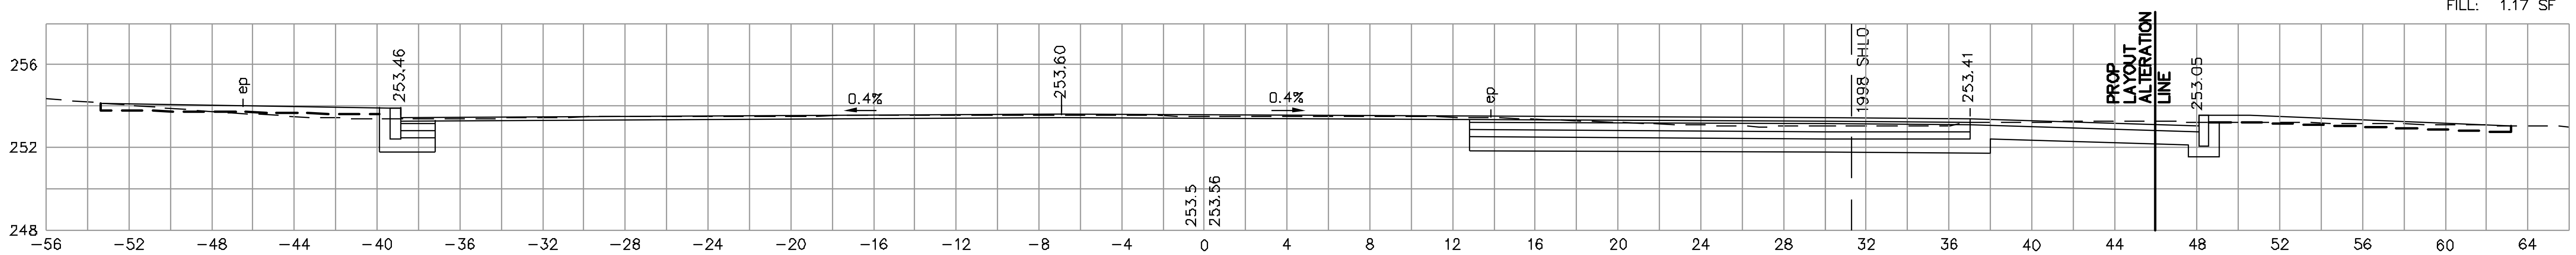

CUT: 53.78 SF
FILL: 1.17 SF





PS&T PROJECT NO.	
QW-023	
DES	PGM
CHK	JCM
DR	ABD
CHK	JCM
EST	MJH
CHK	JCM

ENGINEER IN CHARGE

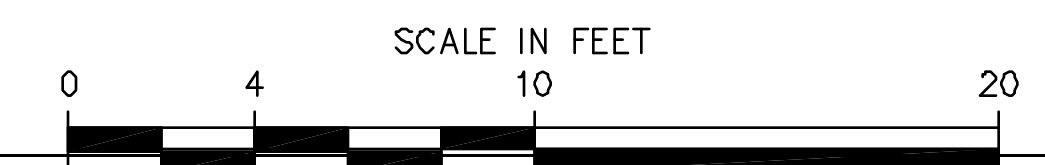


WESTFORD LITTLETON ROAD RECONSTRUCTION			
STATE	FED. AID PROJ. NO.	SHEET NO.	TOTAL SHEETS
MASS.	CMH/S/STP-002S(433)X	120	136
PROJECT FILE NO. 604809			

**CROSS SECTIONS
LITTLETON ROAD**

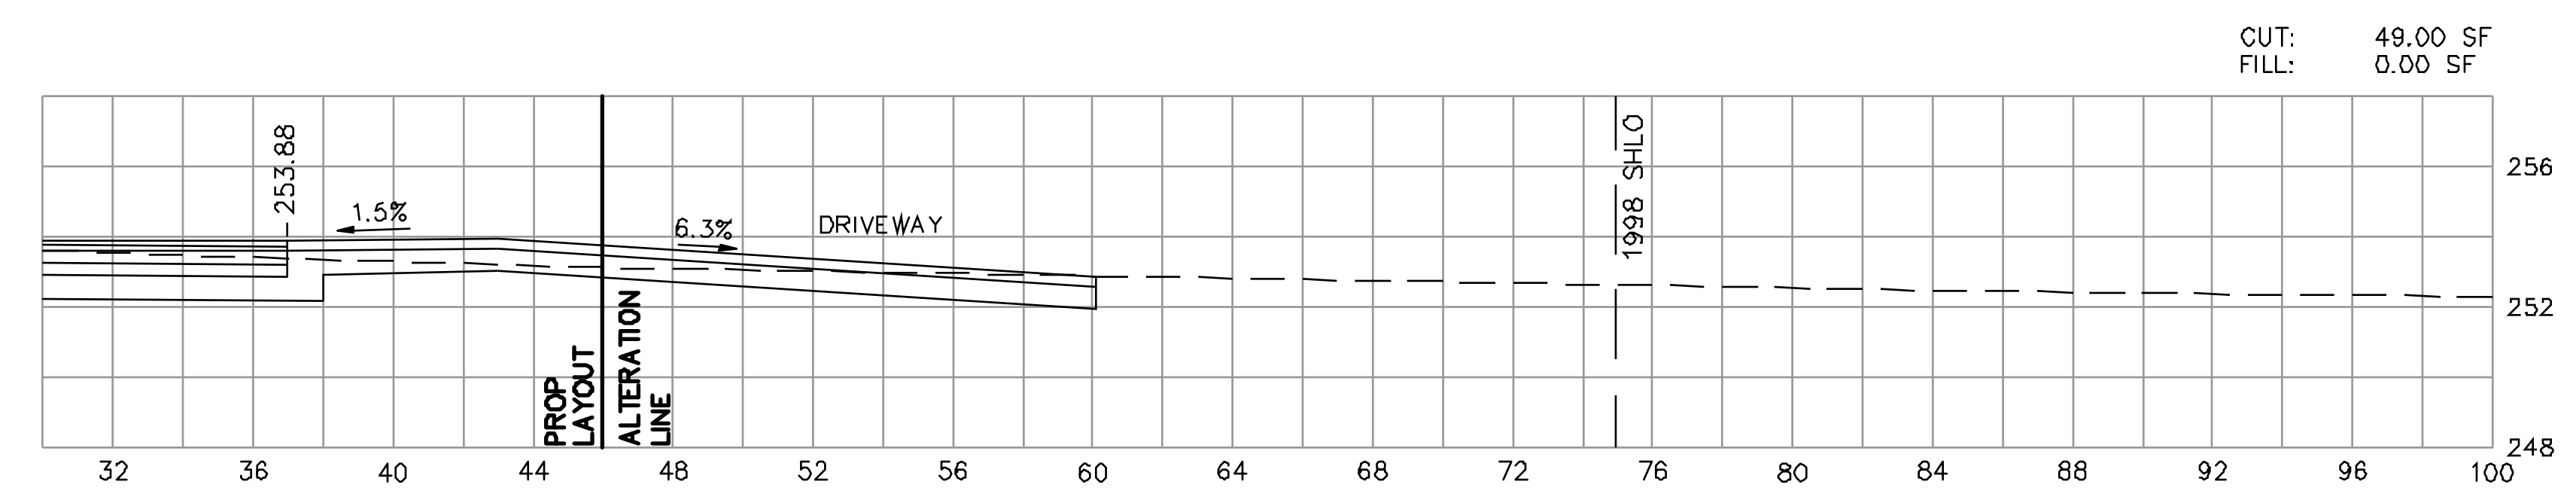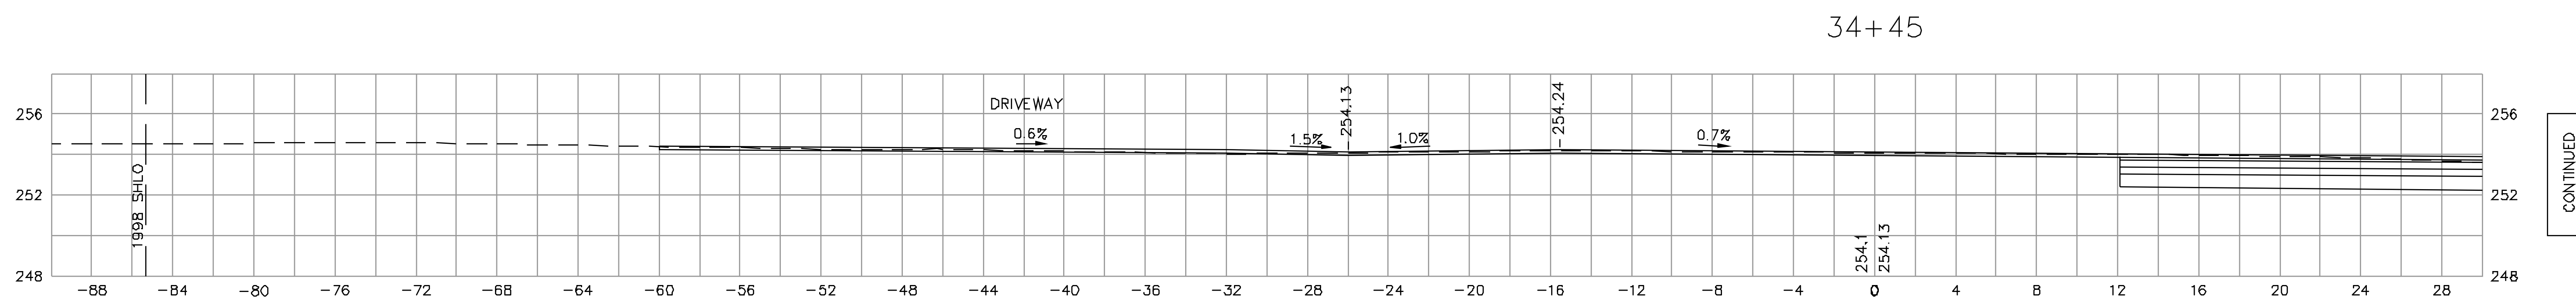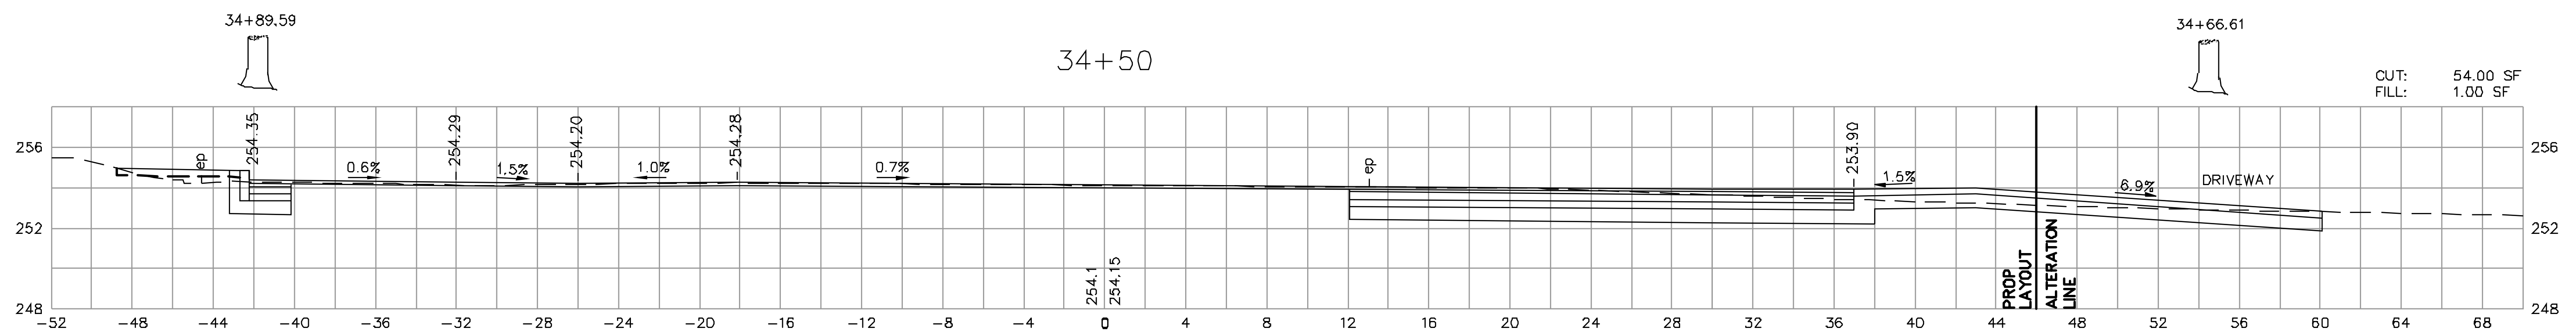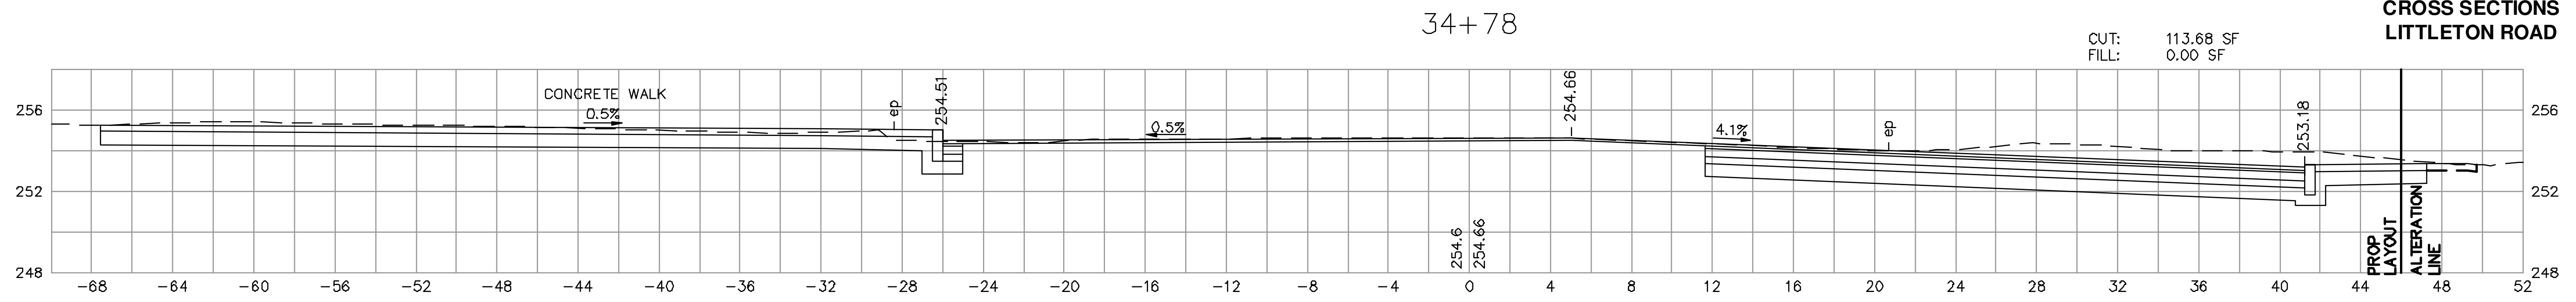

CONTINUED BELOW




CONTINUED ABOVE

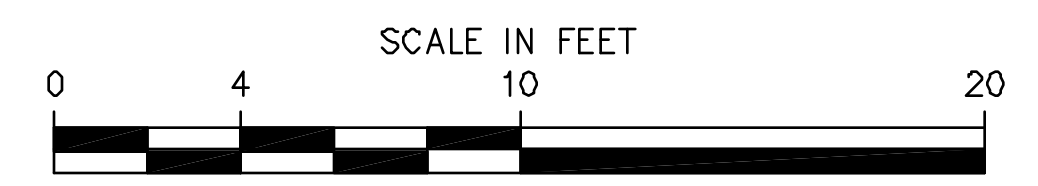


PS&T PROJECT NO.			
QW-023			
DES	PGM	CHK	JCM
DR	ABD	CHK	JCM
EST	MJH	CHK	JCM
ENGINEER IN CHARGE			

WESTFORD LITTLETON ROAD RECONSTRUCTION			
STATE	FED. AID PROJ. NO.	SHEET NO.	TOTAL SHEETS
MASS.	CMHS/STP-002S(433)X	121	136
PROJECT FILE NO.		604809	

**CROSS SECTIONS
LITTLETON ROAD**

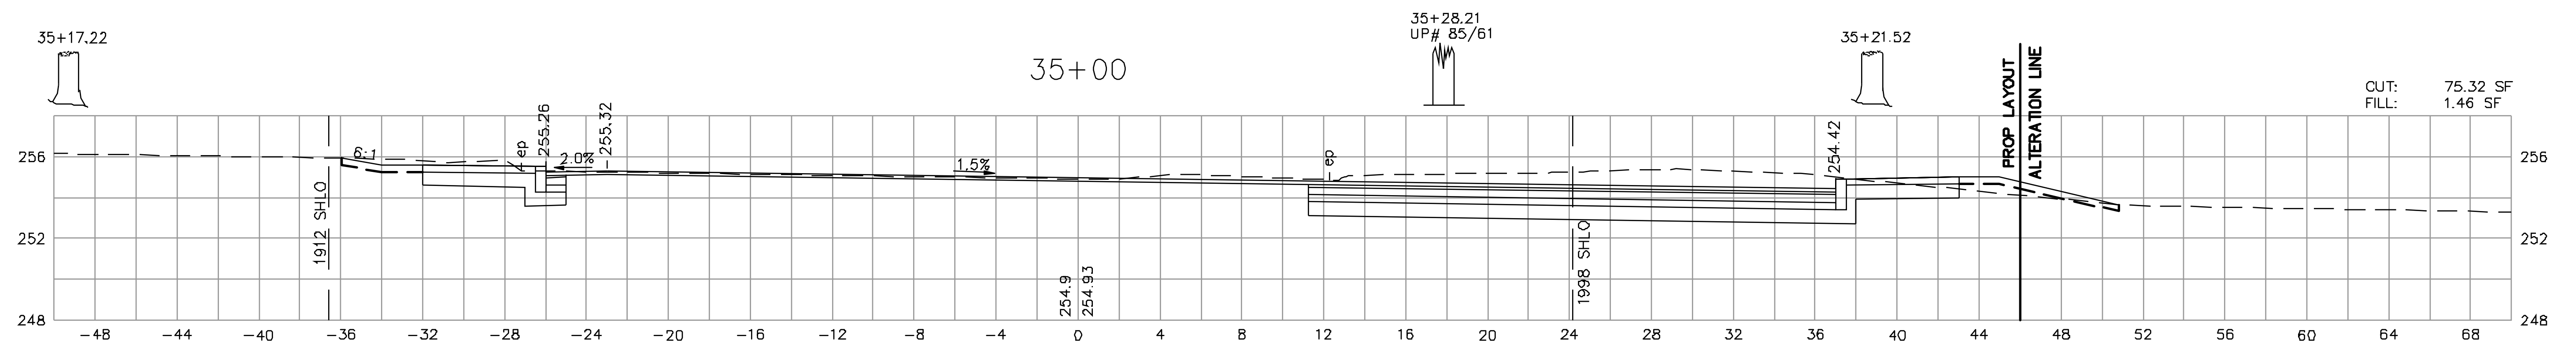
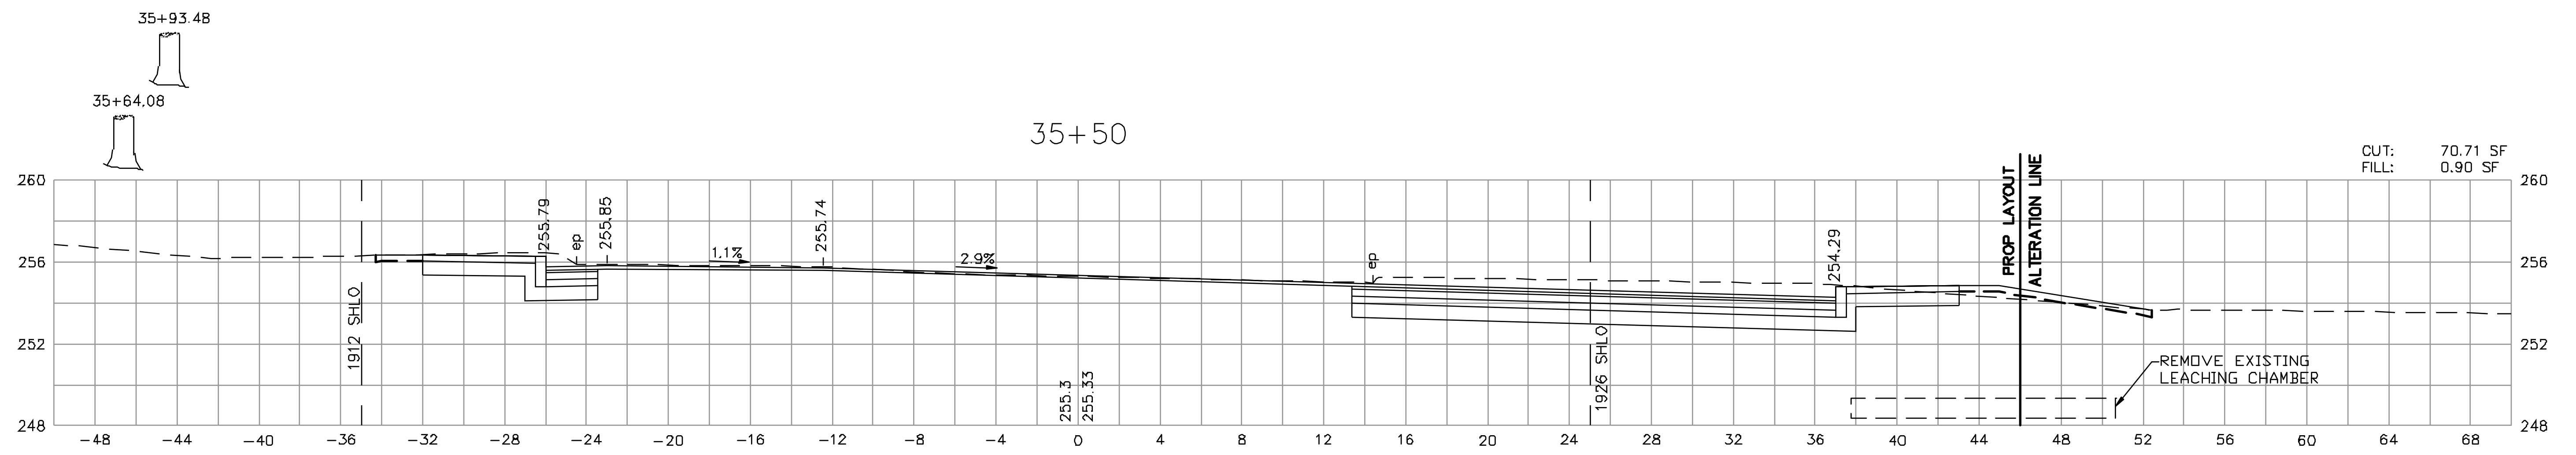
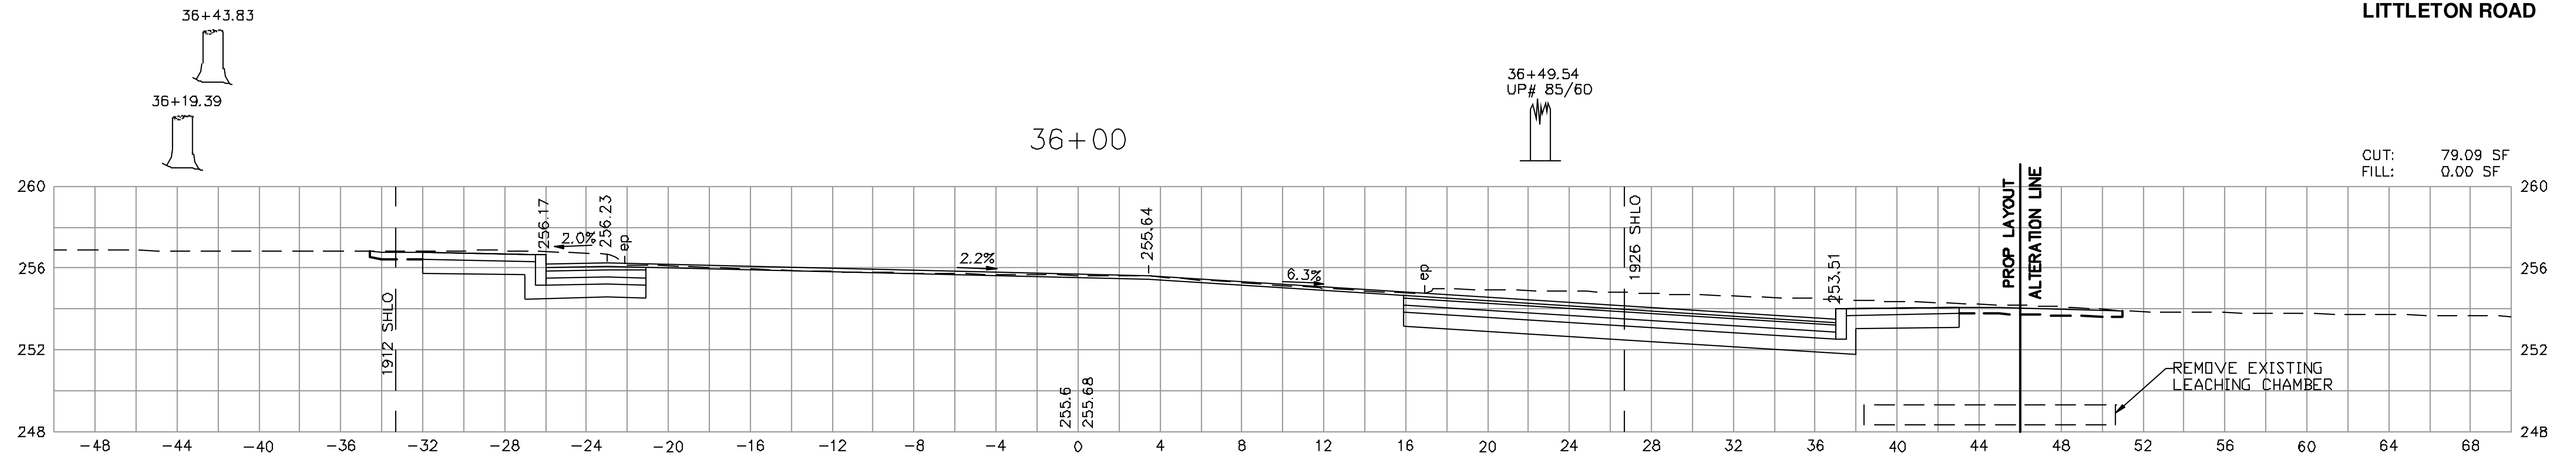


PS&T PROJECT NO.			
QW-023			
DES	PGM	CHK	JCM
DR	ABD	CHK	JCM
EST	MJH	CHK	JCM
ENGINEER IN CHARGE			

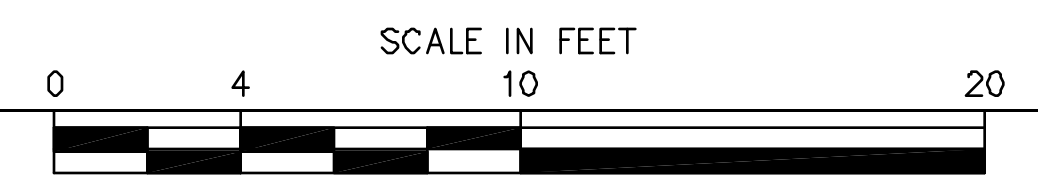


WESTFORD LITTLETON ROAD RECONSTRUCTION			
STATE	FED. AID PROJ. NO.	SHEET NO.	TOTAL SHEETS
MASS.	CMHS/STP-002S(433)X	122	136
PROJECT FILE NO. 604809			

**CROSS SECTIONS
LITTLETON ROAD**

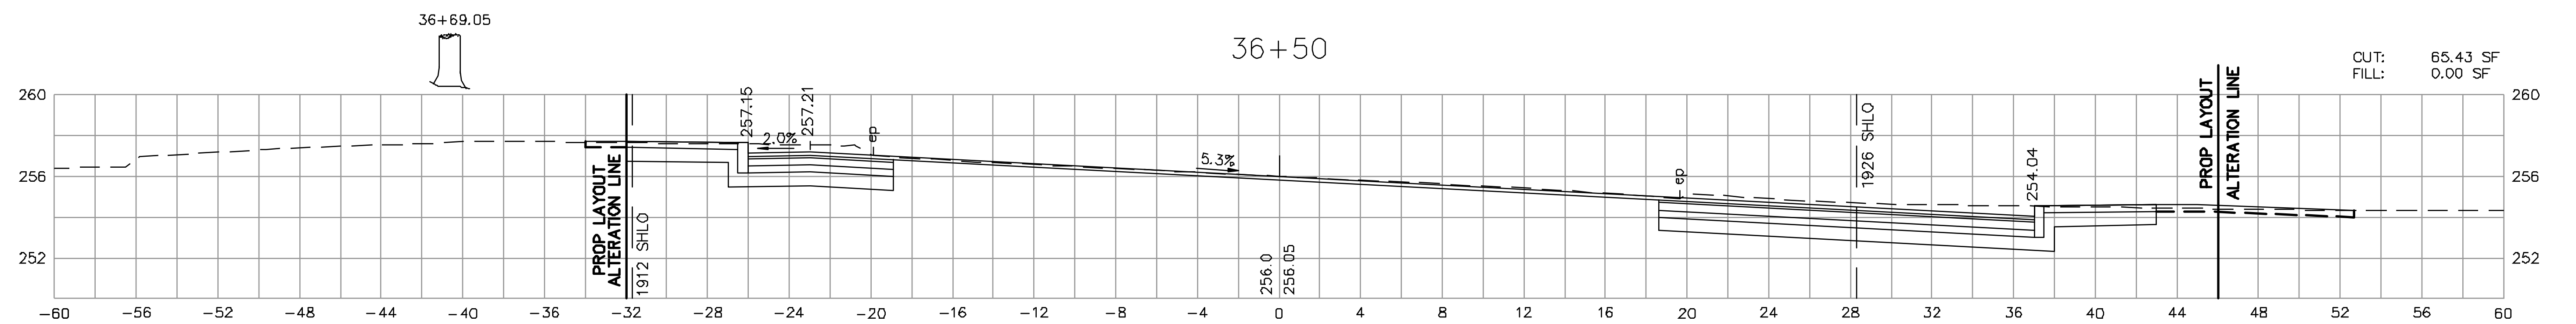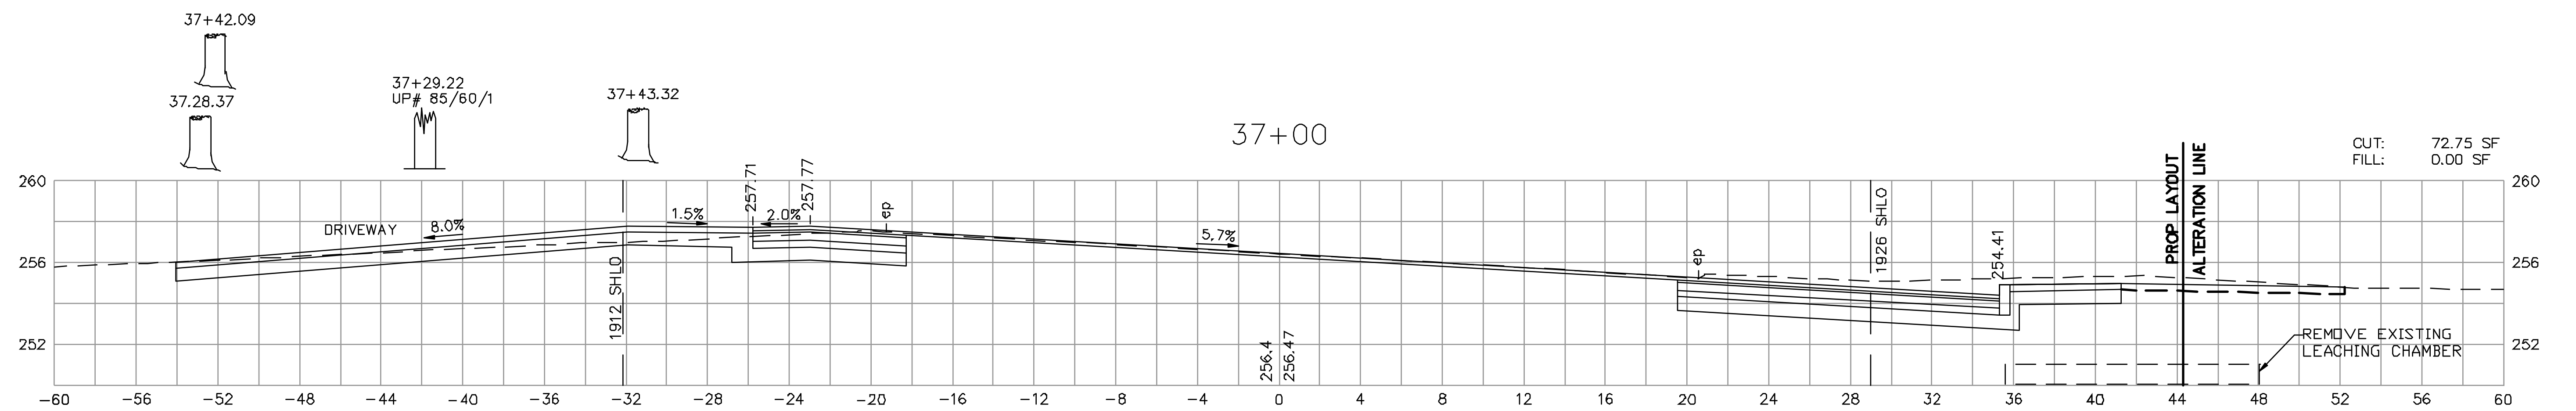
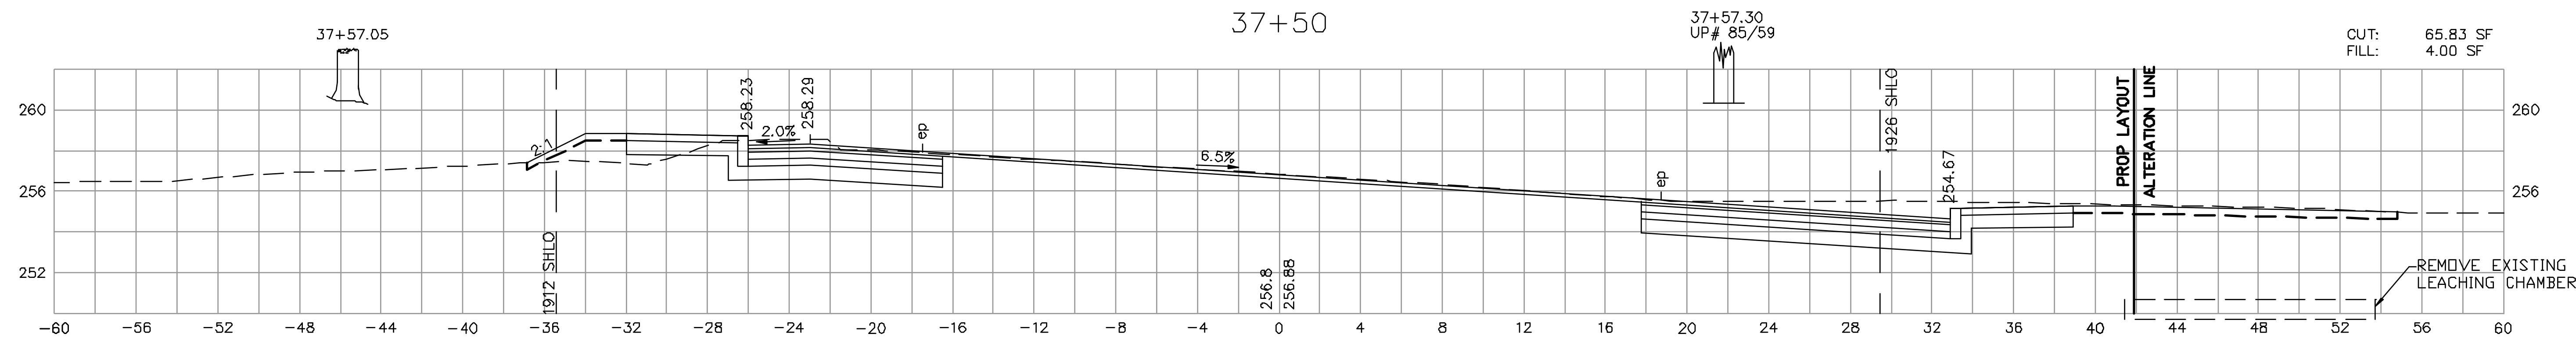


PS&T PROJECT NO.			
QW-023			
DES	PGM	CHK	JCM
DR	ABD	CHK	JCM
EST	MJH	CHK	JCM
ENGINEER IN CHARGE			

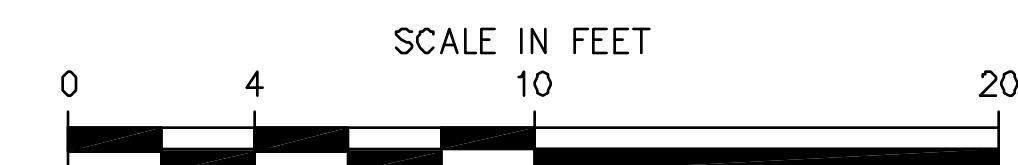


WESTFORD LITTLETON ROAD RECONSTRUCTION			
STATE	FED. AID PROJ. NO.	SHEET NO.	TOTAL SHEETS
MASS.	CMHS/STP-002S(433)X	123	136
PROJECT FILE NO.		604809	

**CROSS SECTIONS
LITTLETON ROAD**


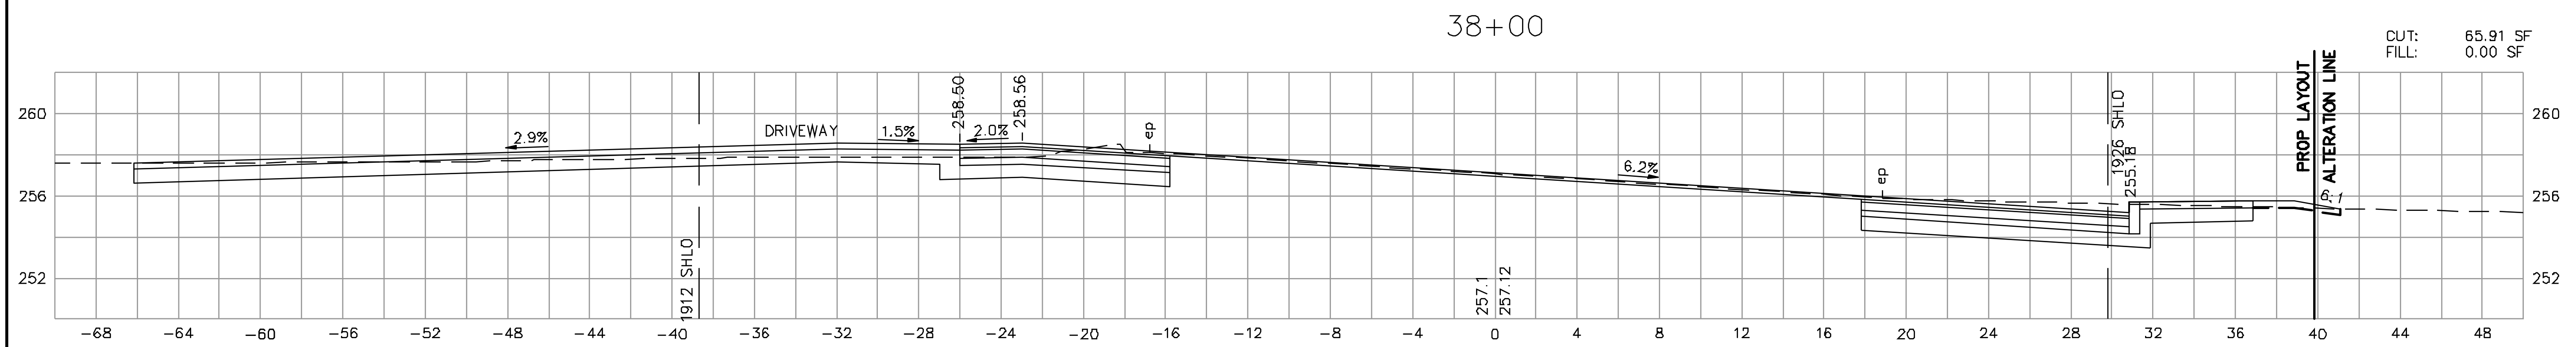
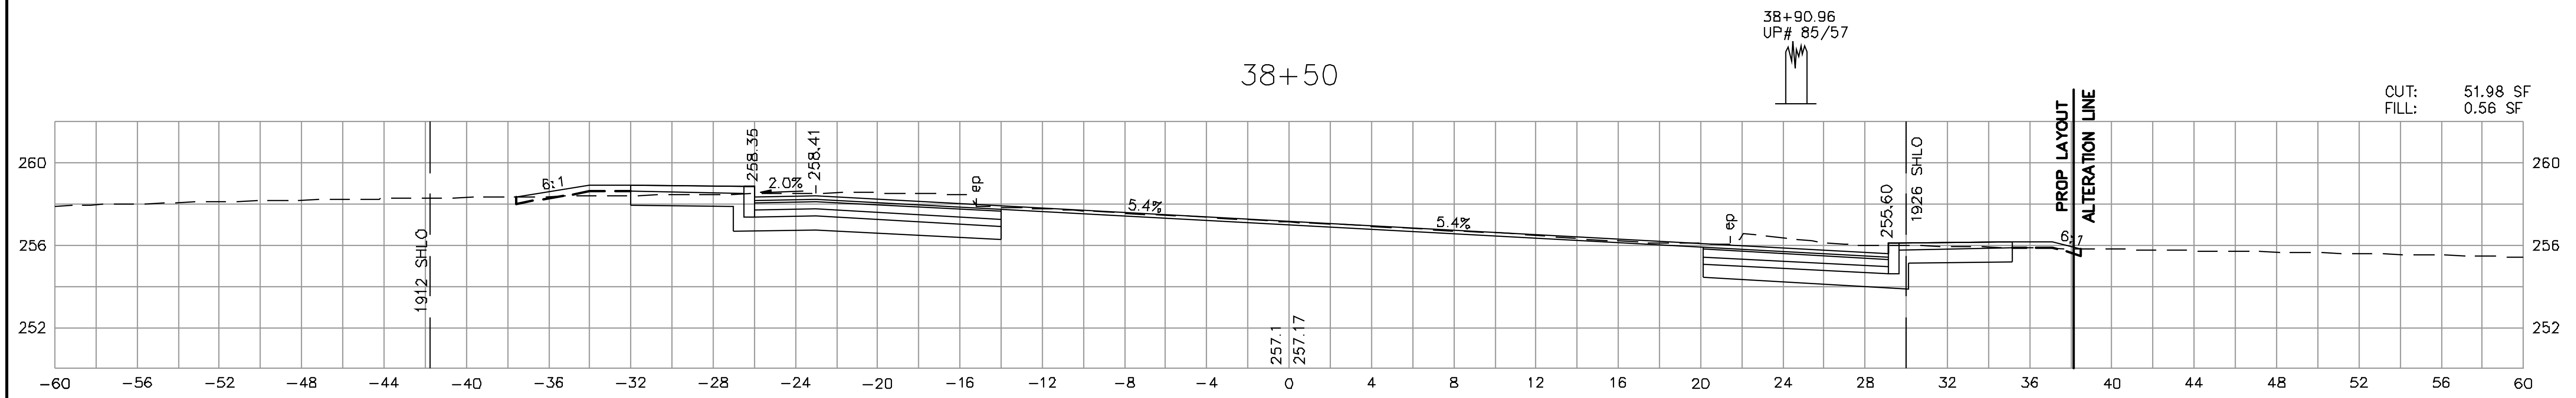


PS&T PROJECT NO.	
QW-023	
DES	PGM
CHK	JCM
DR	ABD
CHK	JCM
EST	MJH
CHK	JCM
ENGINEER IN CHARGE	

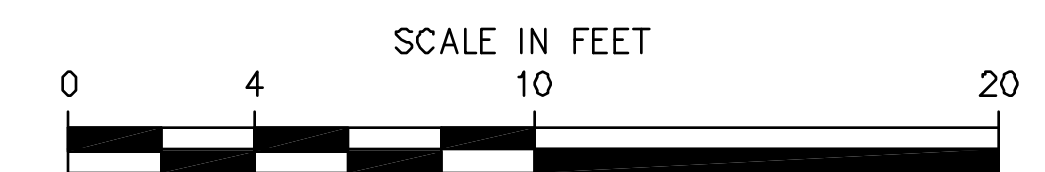


WESTFORD LITTLETON ROAD RECONSTRUCTION			
STATE	FED. AID PROJ. NO.	SHEET NO.	TOTAL SHEETS
MASS.	CMHSI/STP-002S(433)X	124	136
PROJECT FILE NO.		604809	

**CROSS SECTIONS
LITTLETON ROAD**

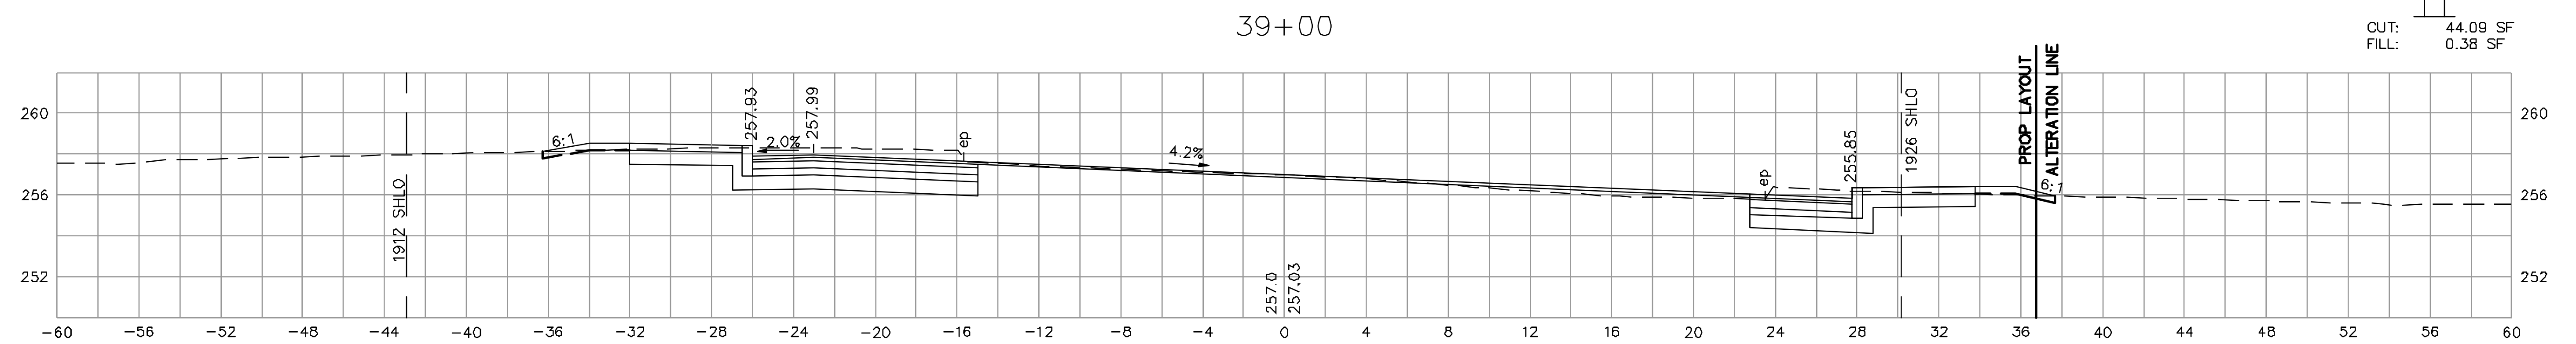
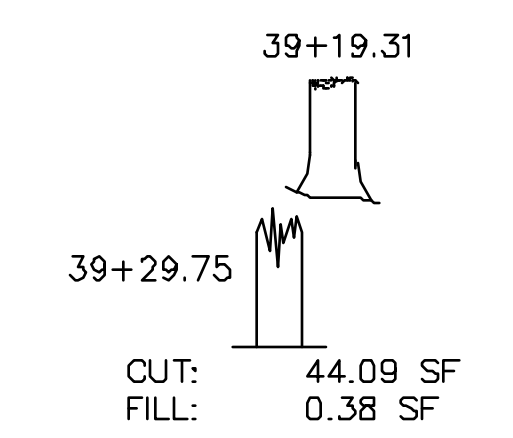
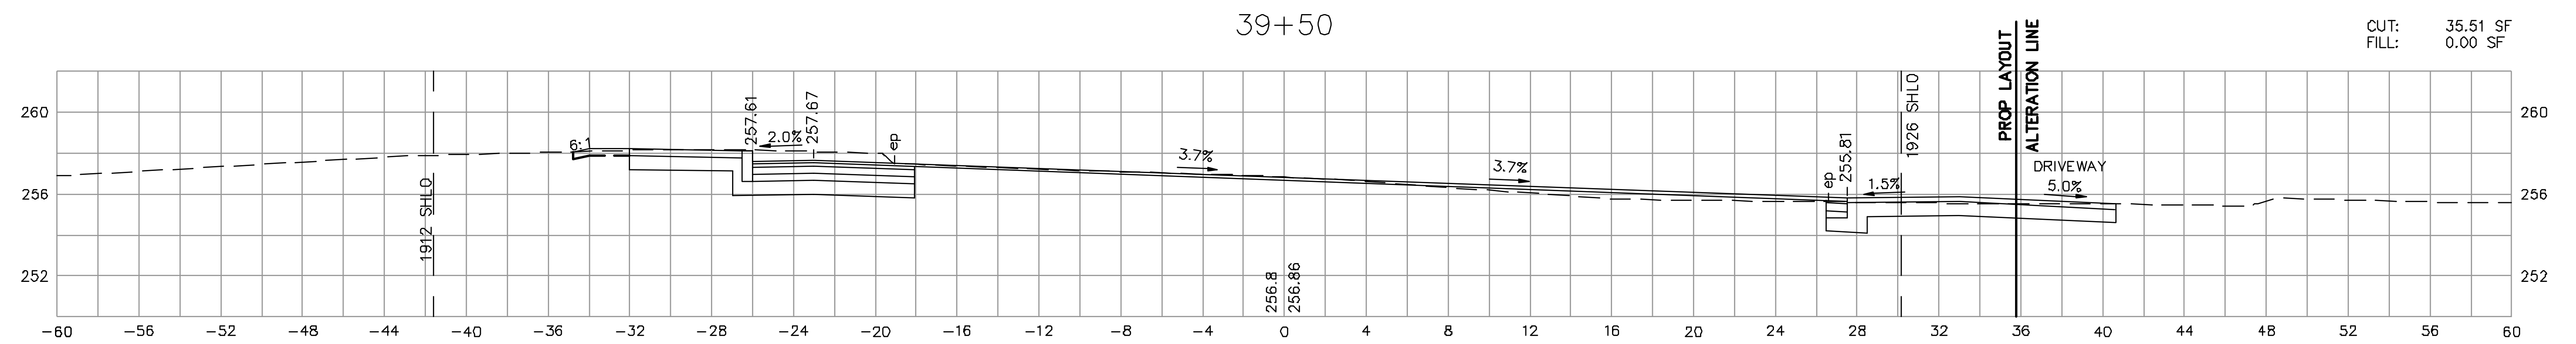


PS&T PROJECT NO.	
QW-023	
DES	PGM CHK JCM
DR	ABD CHK JCM
EST	MJH CHK JCM
ENGINEER IN CHARGE	

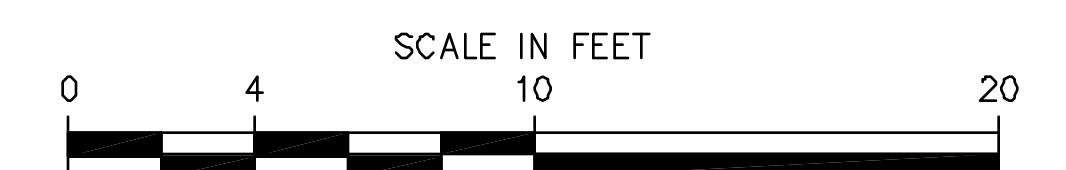


WESTFORD LITTLETON ROAD RECONSTRUCTION			
STATE	FED. AID PROJ. NO.	SHEET NO.	TOTAL SHEETS
MASS.	CMHS/STP-002S(433)X	125	136
PROJECT FILE NO.		604809	

**CROSS SECTIONS
LITTLETON ROAD**

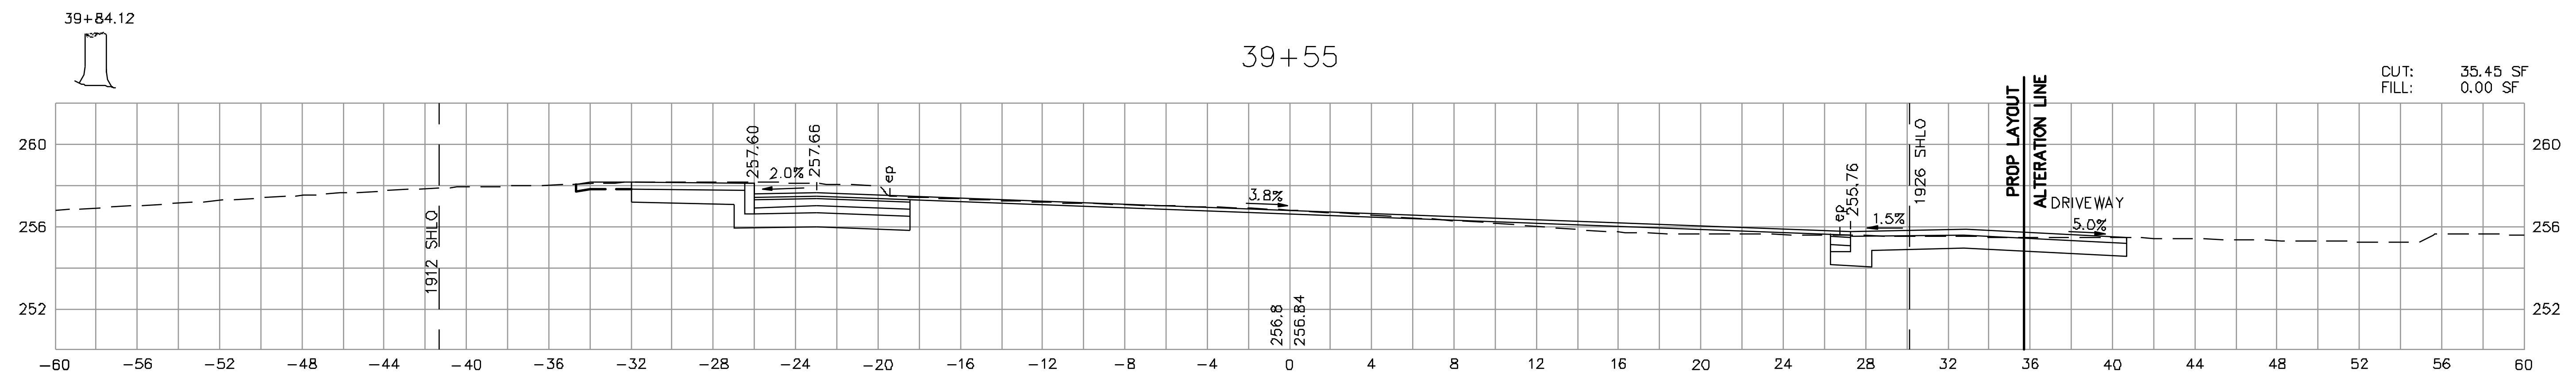
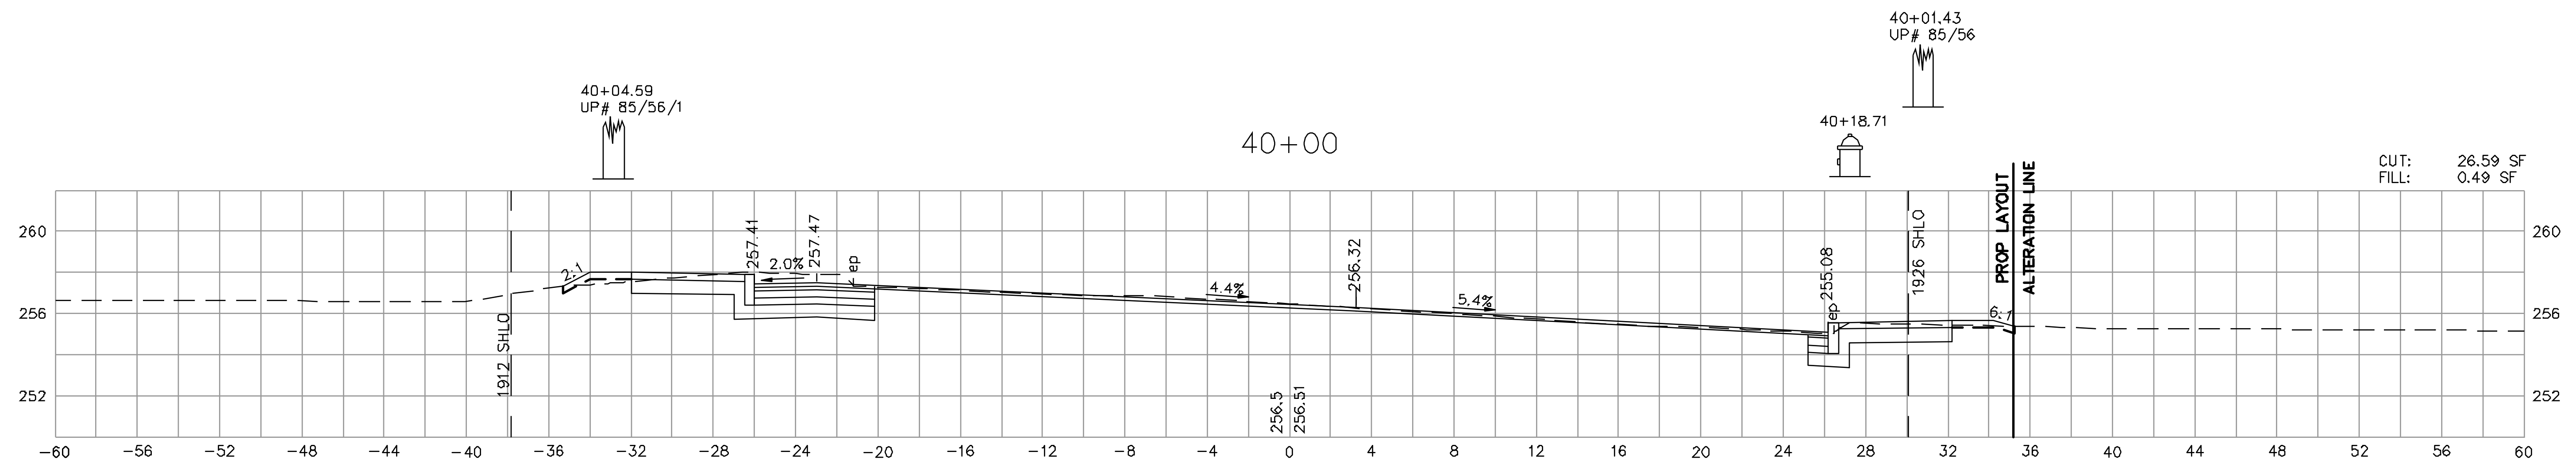
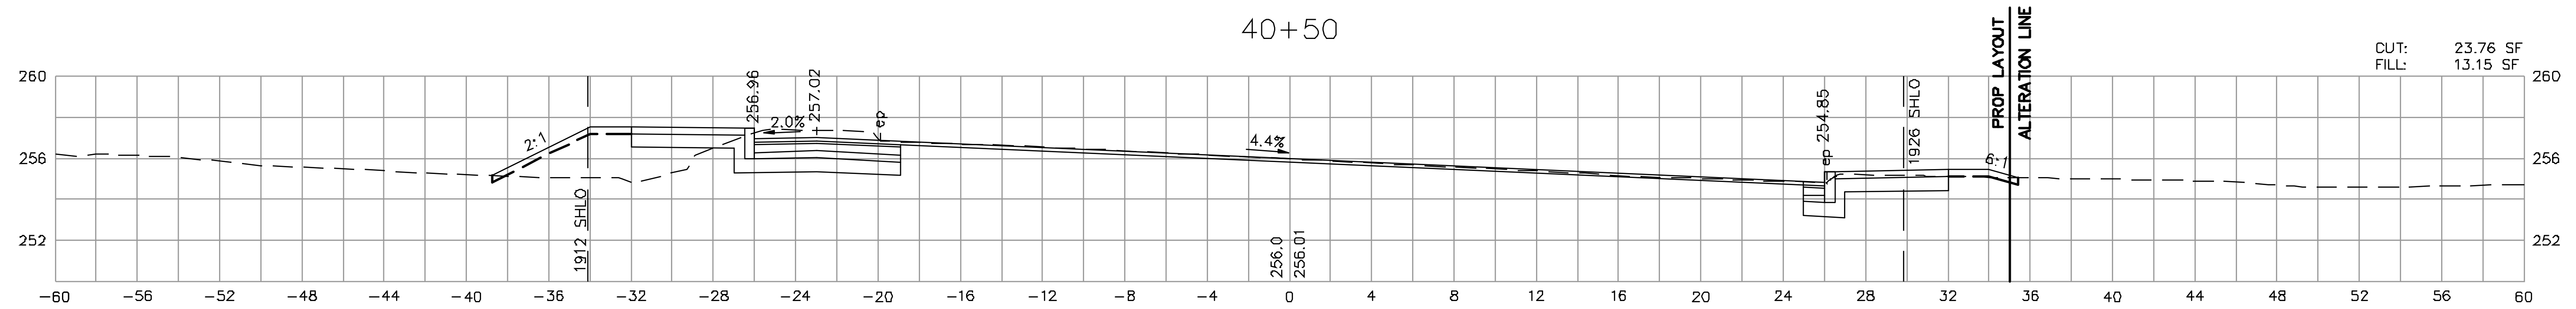


PS&T PROJECT NO.			
QW-023			
DES	PGM	CHK	JCM
DR	ABD	CHK	JCM
EST	MJH	CHK	JCM
ENGINEER IN CHARGE			

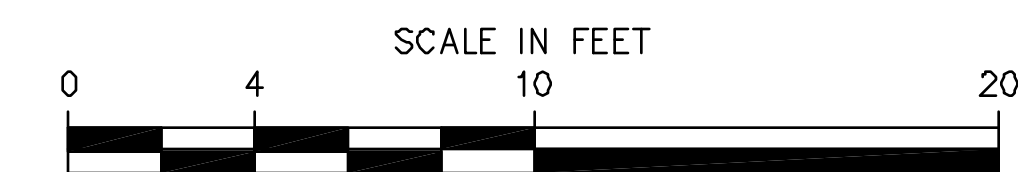


WESTFORD LITTLETON ROAD RECONSTRUCTION			
STATE	FED. AID PROJ. NO.	SHEET NO.	TOTAL SHEETS
MASS.	CMH51/STP-002S(433)X	126	136
PROJECT FILE NO.		604809	

**CROSS SECTIONS
LITTLETON ROAD**

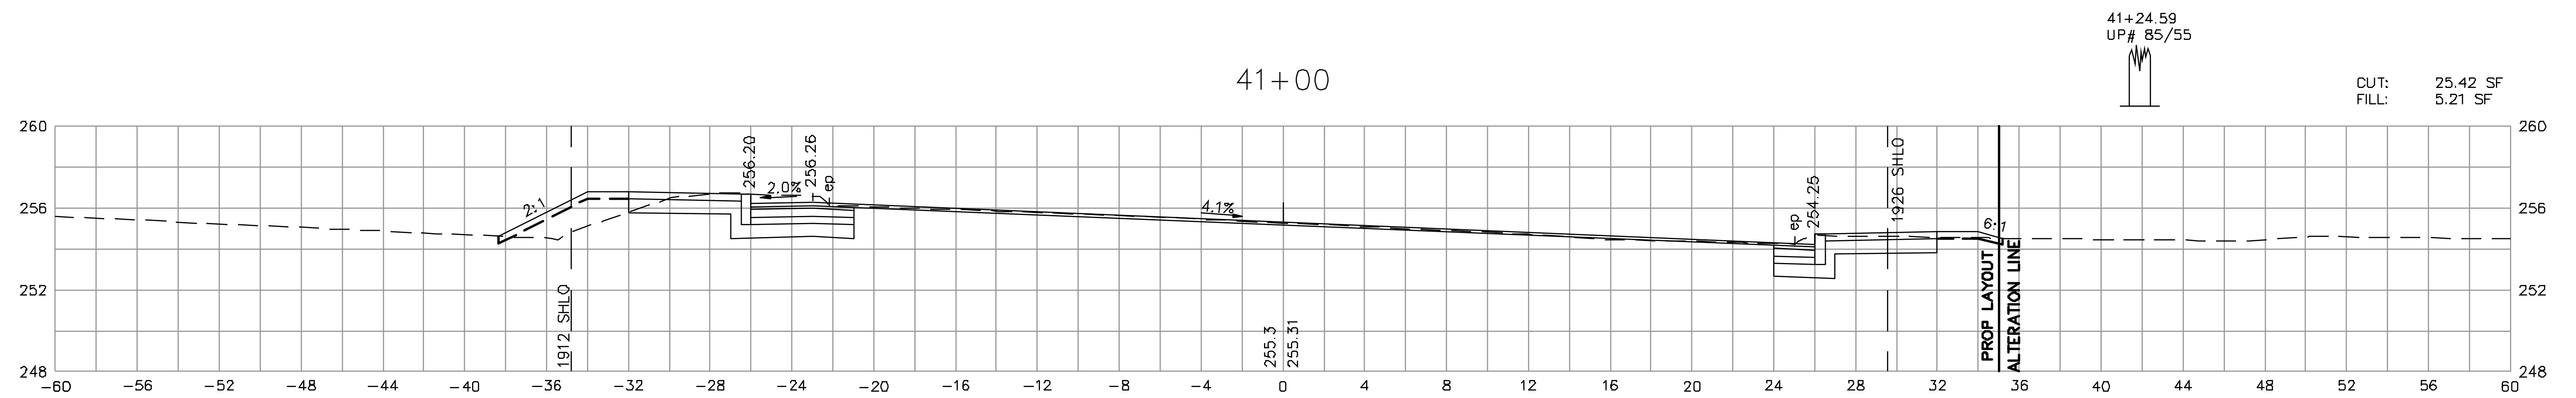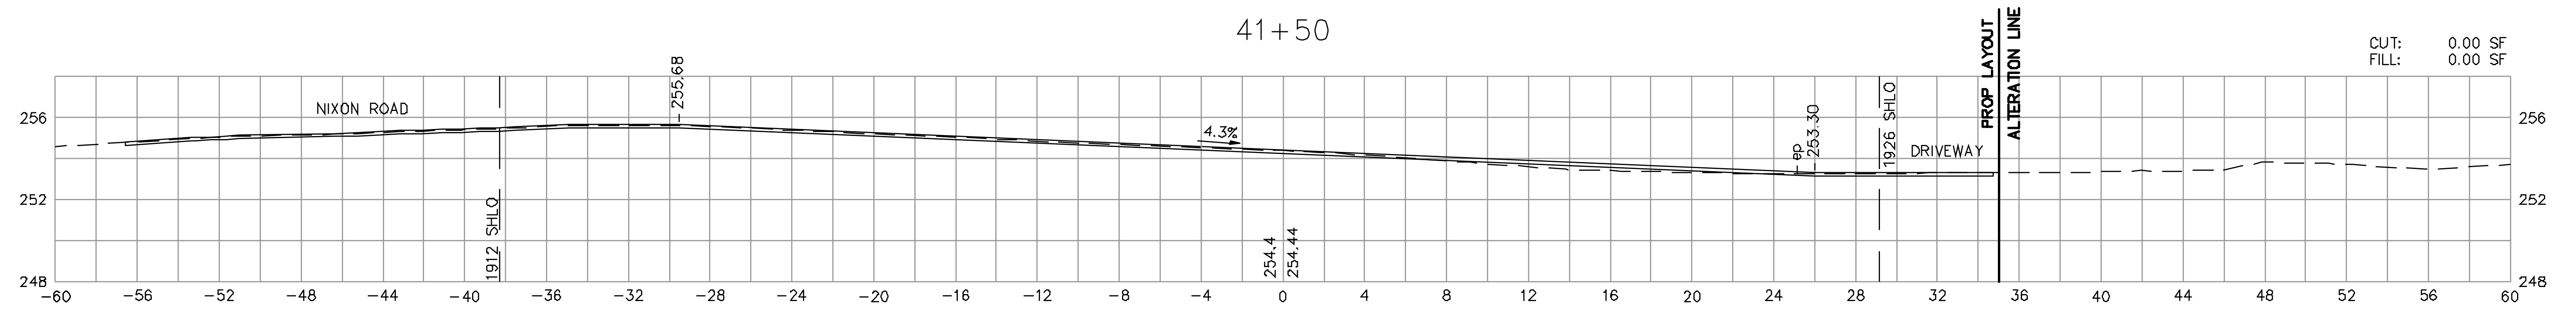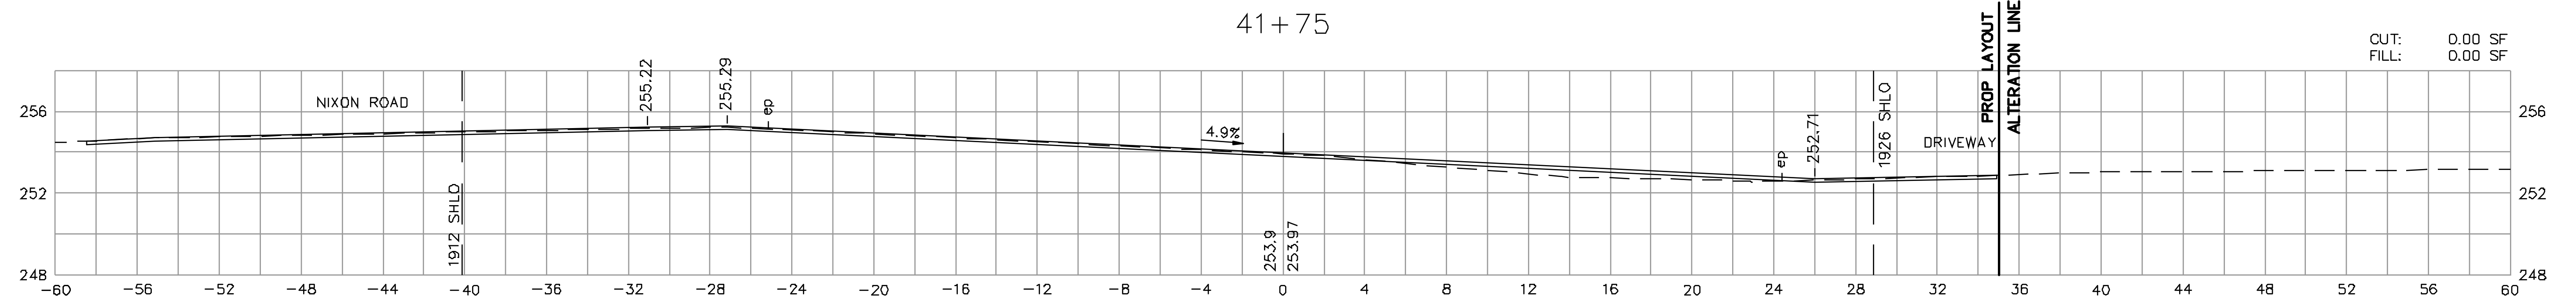


PS&T PROJECT NO.	
QW-023	
DES	PGM
CHK	JCM
DR	ABD
CHK	JCM
EST	MJH
CHK	JCM
ENGINEER IN CHARGE	

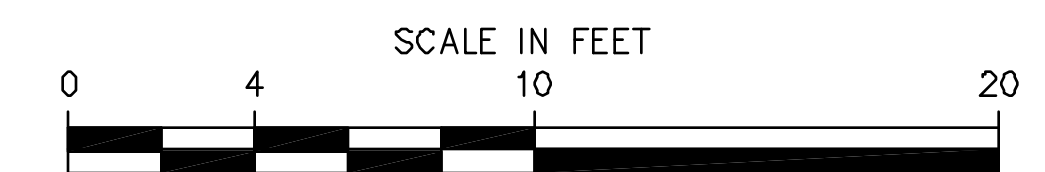

WESTFORD LITTLETON ROAD RECONSTRUCTION			
STATE	FED. AID PROJ. NO.	SHEET NO.	TOTAL SHEETS
MASS.	CMHS/STP-002S(433)X	127	136
PROJECT FILE NO. 604809			


**CROSS SECTIONS
LITTLETON ROAD**

CUT: 13.76 SF
FILL: 0.00 SF

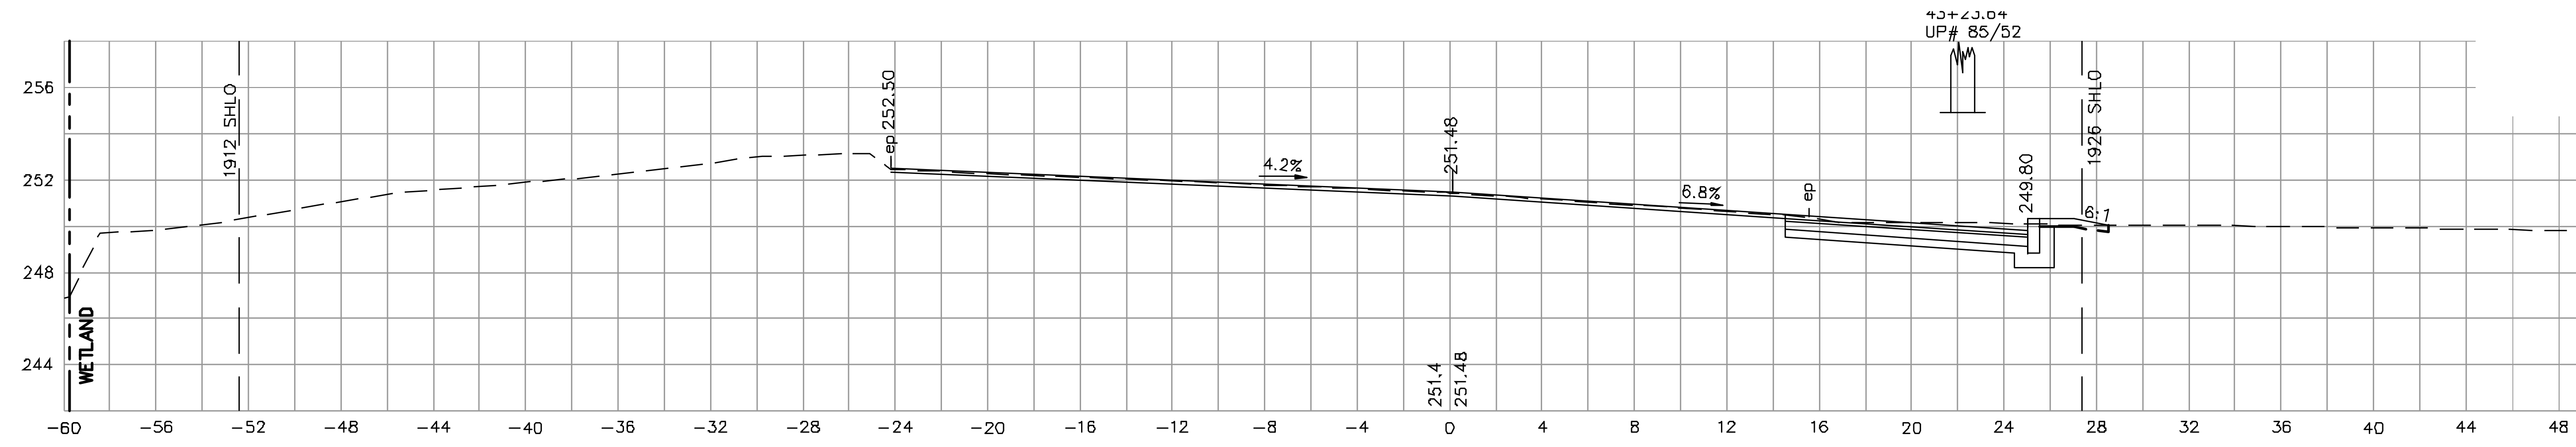


42+80

CUT: 25.43 SF
FILL: 0.00 SF

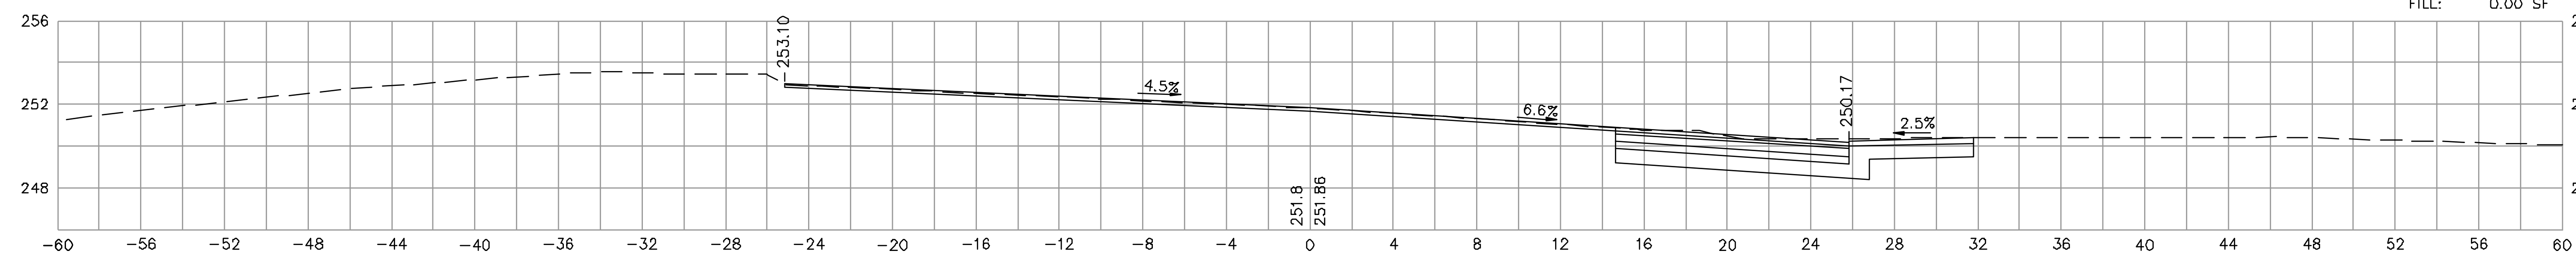


42+50

CUT: 21.94 SF
FILL: 0.00 SF

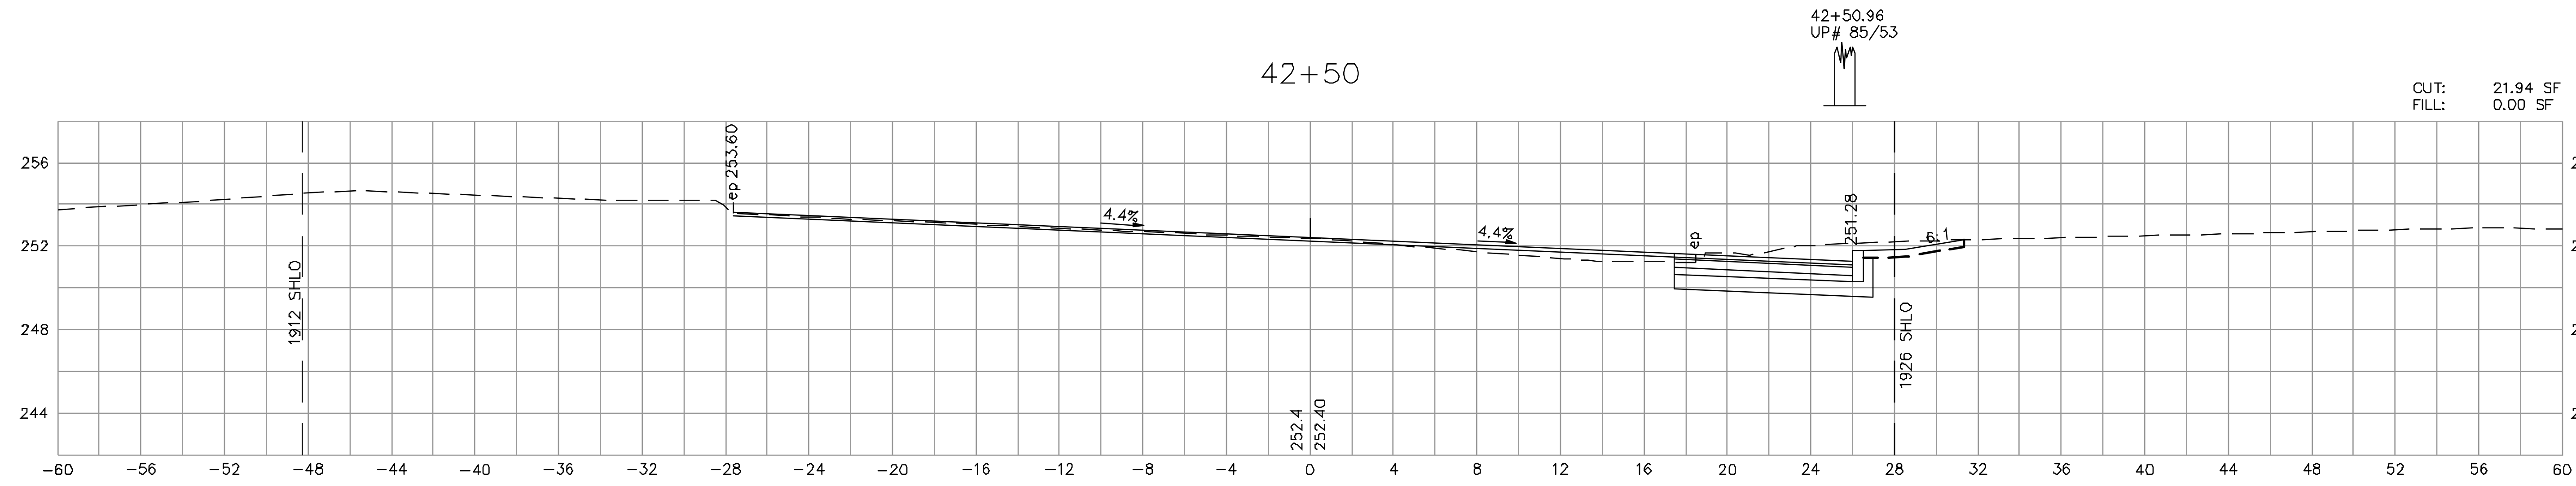

42+00

CUT: 39.10 SF
FILL: 0.00 SF


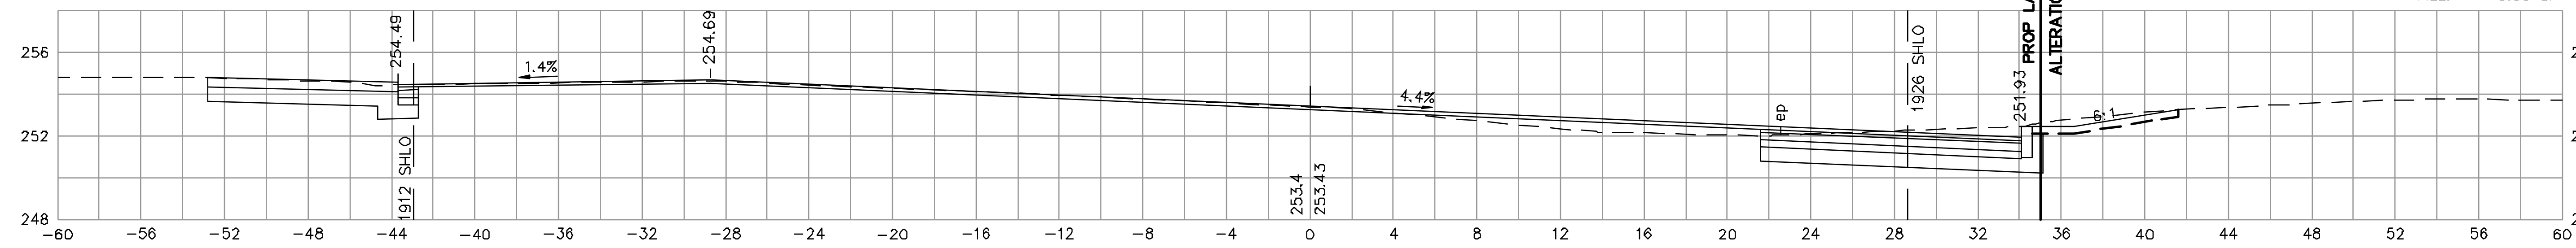


PS&T PROJECT NO.			
QW-023			
DES	PGM	CHK	JCM
DR	ABD	CHK	JCM
EST	MJH	CHK	JCM
ENGINEER IN CHARGE			




WESTFORD LITTLETON ROAD RECONSTRUCTION			
STATE	FED. AID PROJ. NO.	SHEET NO.	TOTAL SHEETS
MASS.	CMHS/STP-002S(433)X	128	136
PROJECT FILE NO.		604809	

**CROSS SECTIONS
LITTLETON ROAD**



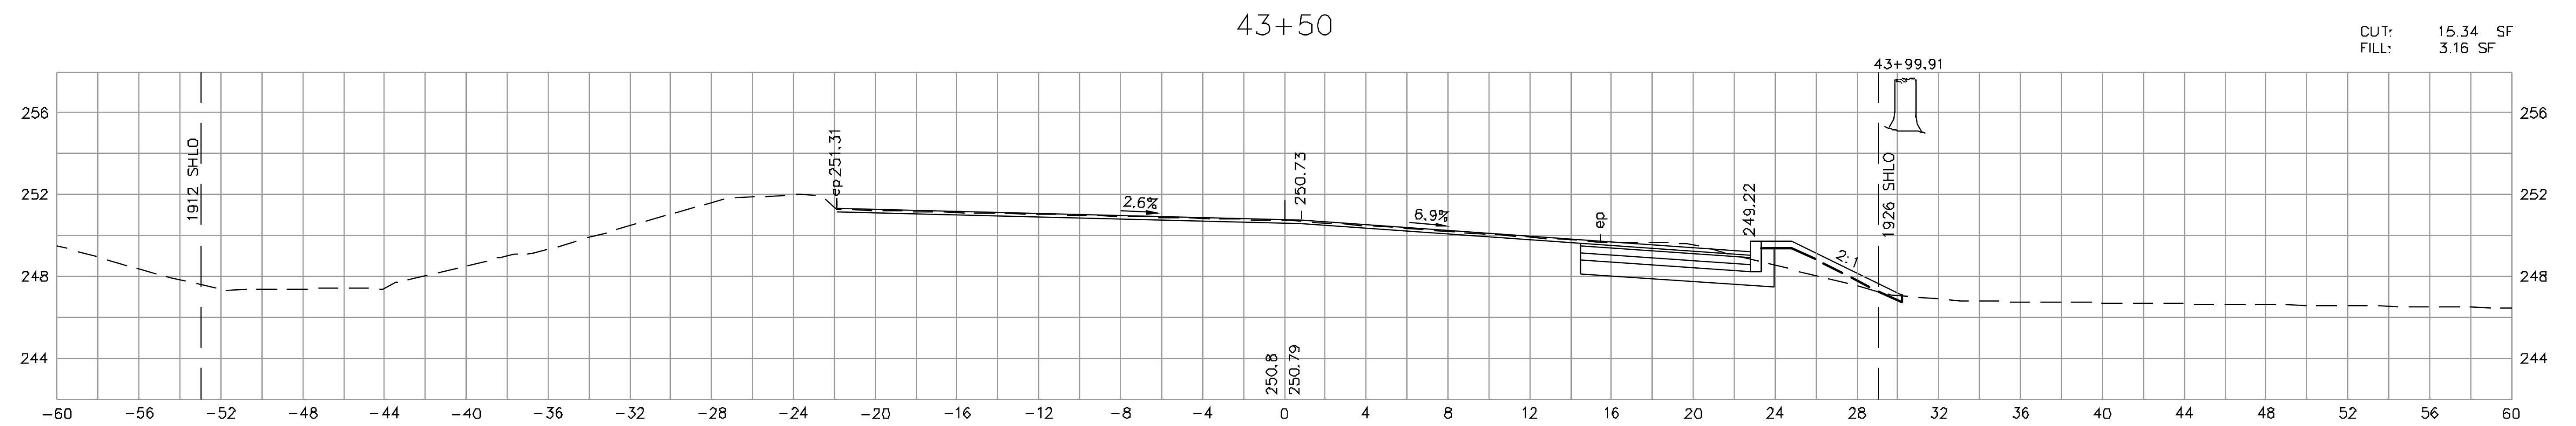
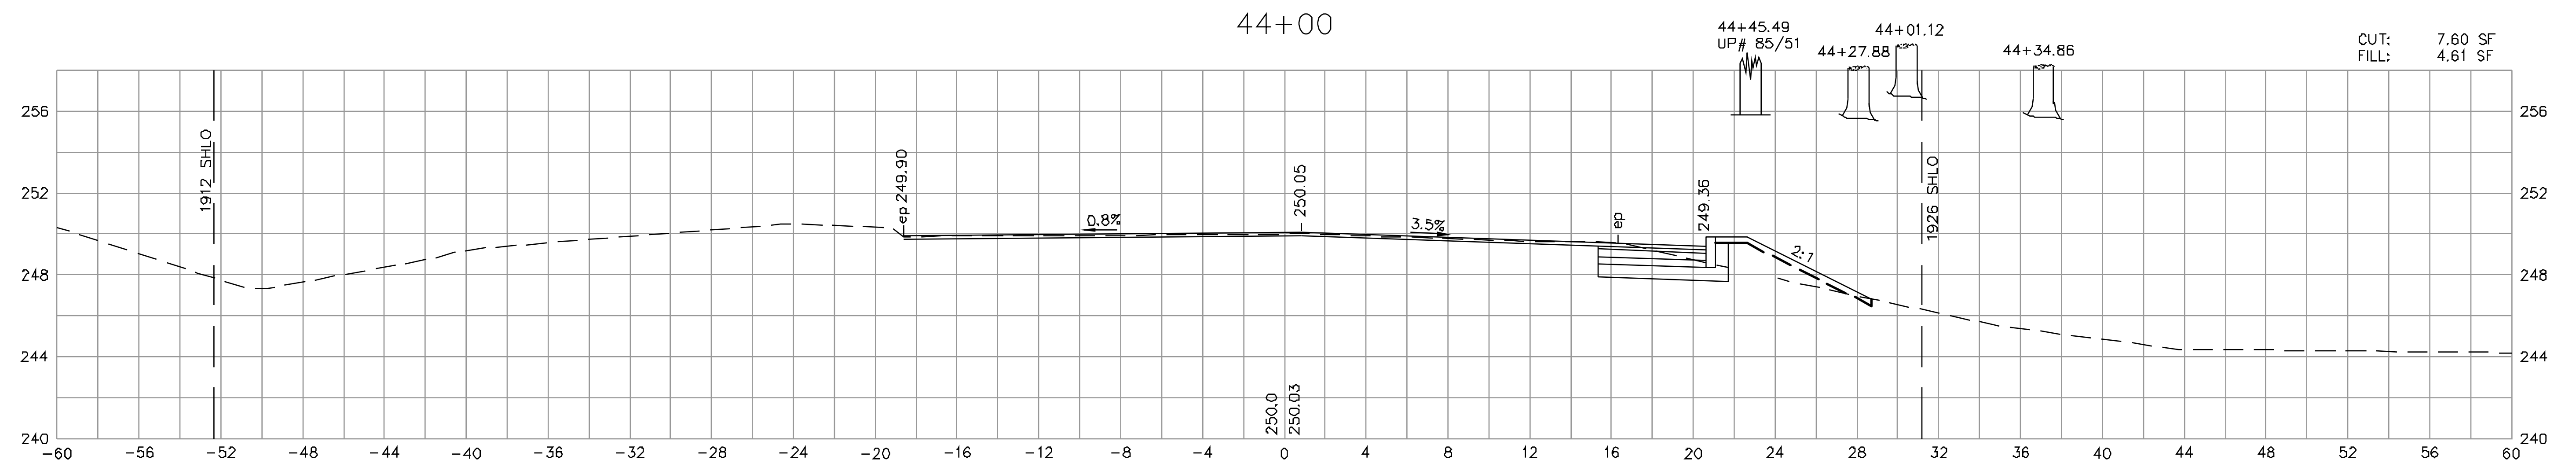


PS&T PROJECT NO.			
QW-023			
DES	PGM	CHK	JCM
DR	ABD	CHK	JCM
EST	MJH	CHK	JCM
ENGINEER IN CHARGE			

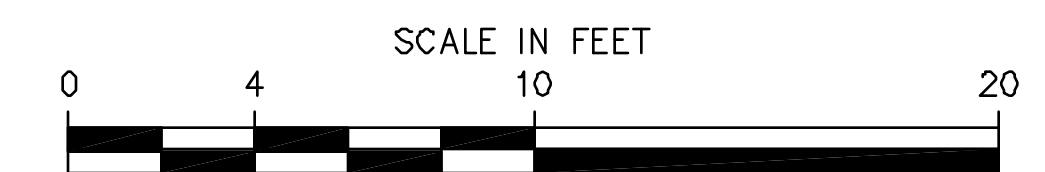

WESTFORD LITTLETON ROAD RECONSTRUCTION			
STATE	FED. AID PROJ. NO.	SHEET NO.	TOTAL SHEETS
MASS.	CMHS/STP-002S(433)X	129	136
PROJECT FILE NO. 604809			

**CROSS SECTIONS
LITTLETON ROAD**

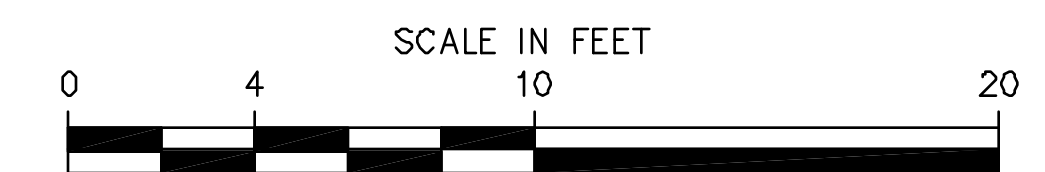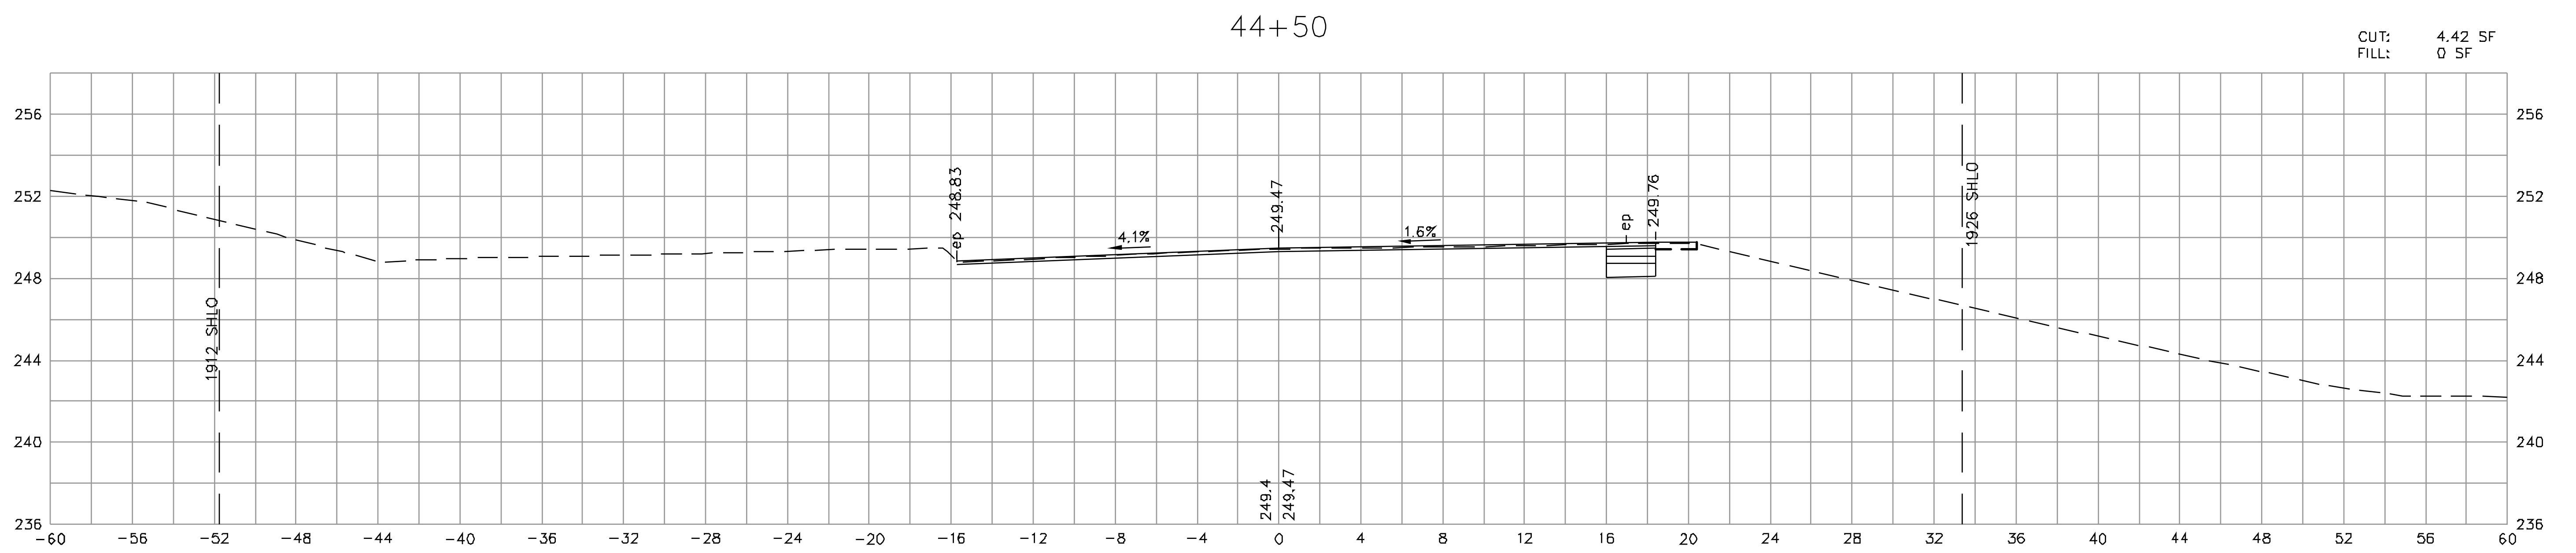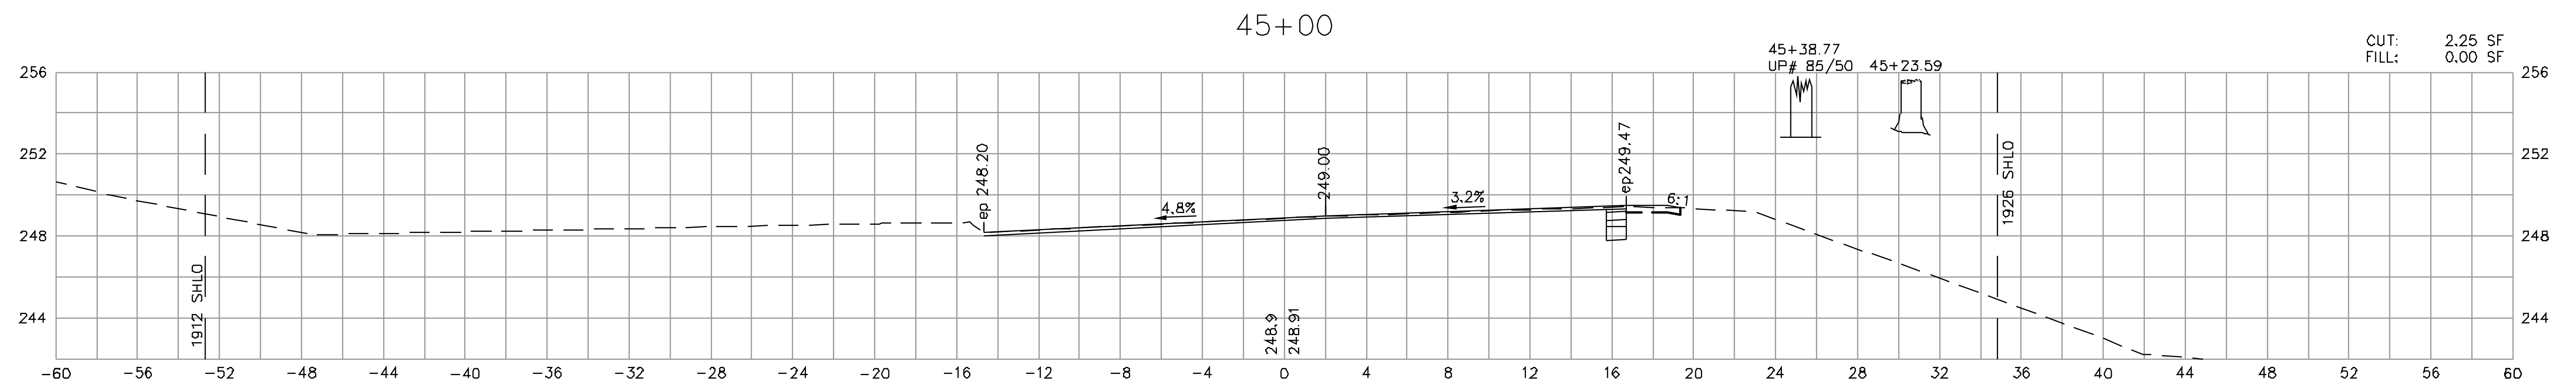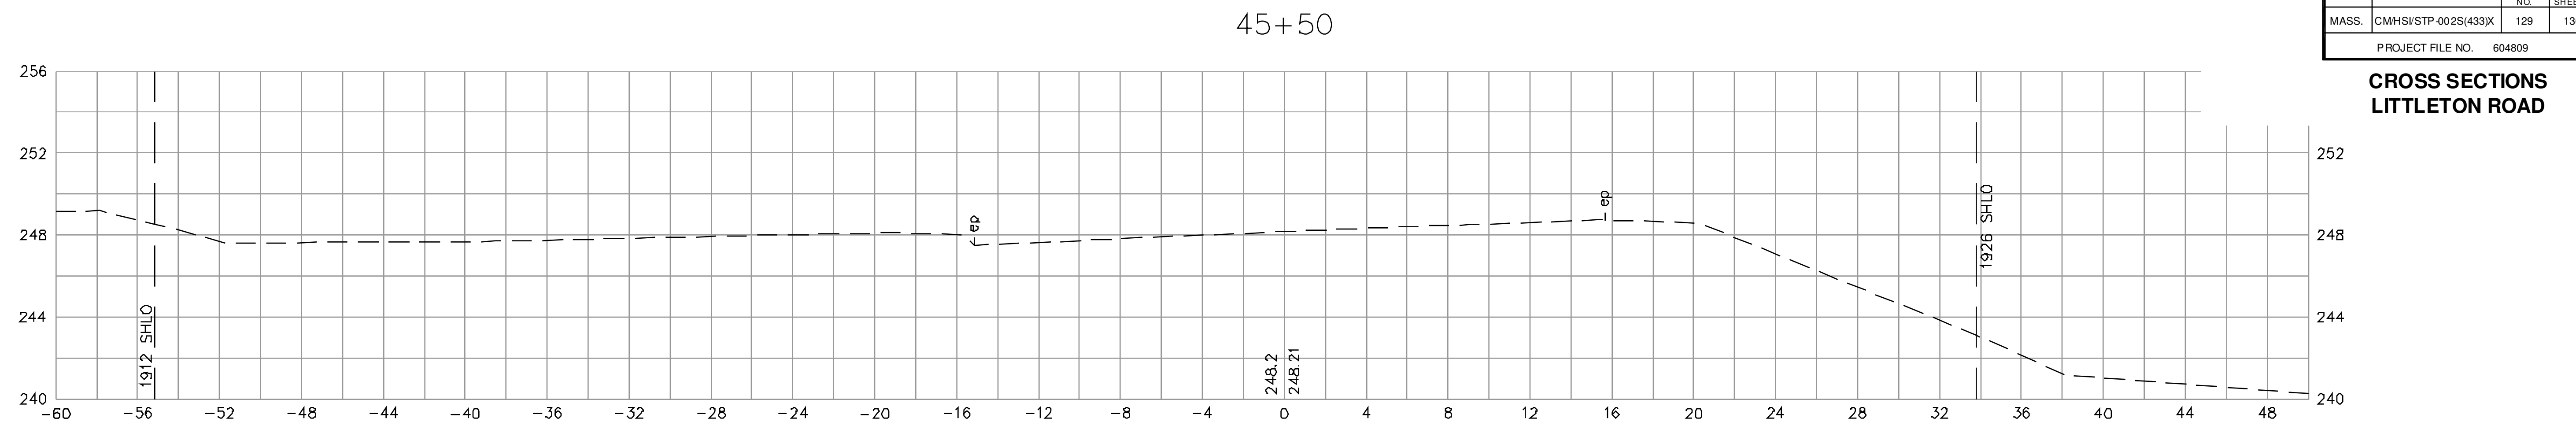

PS&T PROJECT NO.			
QW-023			
DES	PGM	CHK	JCM
DR	ABD	CHK	JCM
EST	MJH	CHK	JCM
ENGINEER IN CHARGE			




WESTFORD
LITTLETON ROAD RECONSTRUCTION

STATE	FED. AID PROJ. NO.	SHEET NO.	TOTAL SHEETS
MASS.	CMH5/STP-002S(433)X	130	136
PROJECT FILE NO. 604809			


CROSS SECTIONS
CARLISLE ROAD

CUT: 0.00 S.F.
FILL: 0.00 S.F.

CUT: 8.30 S.F.
FILL: 0.00 S.F.


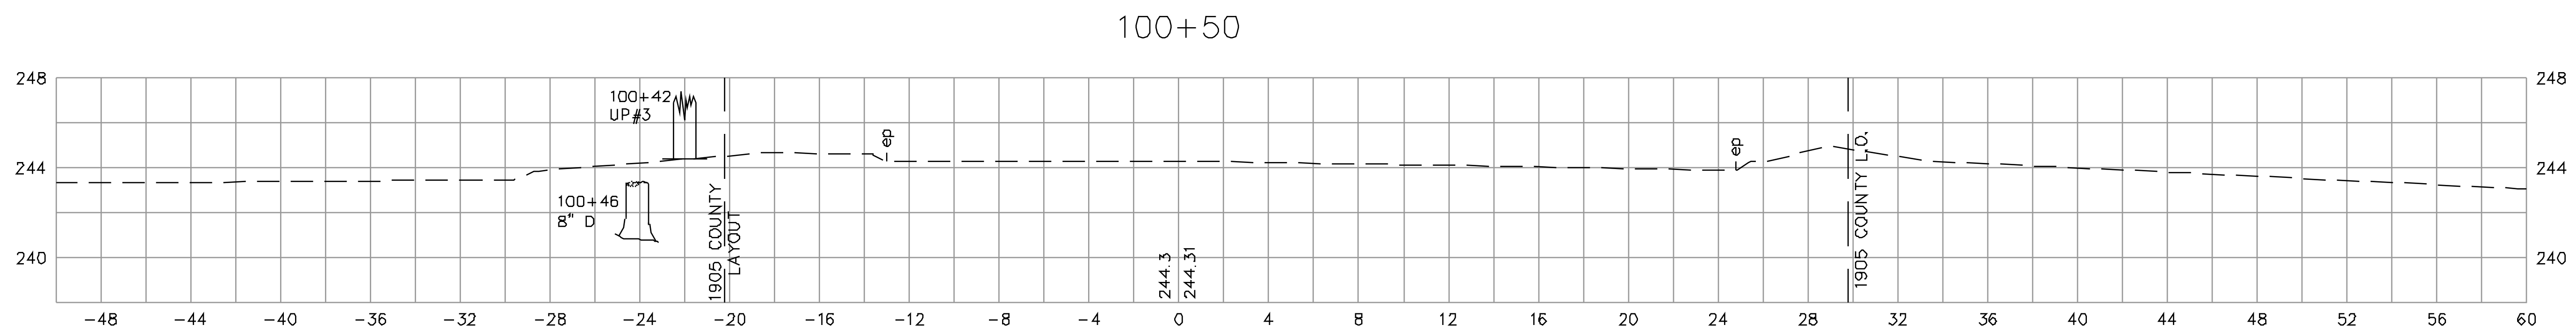
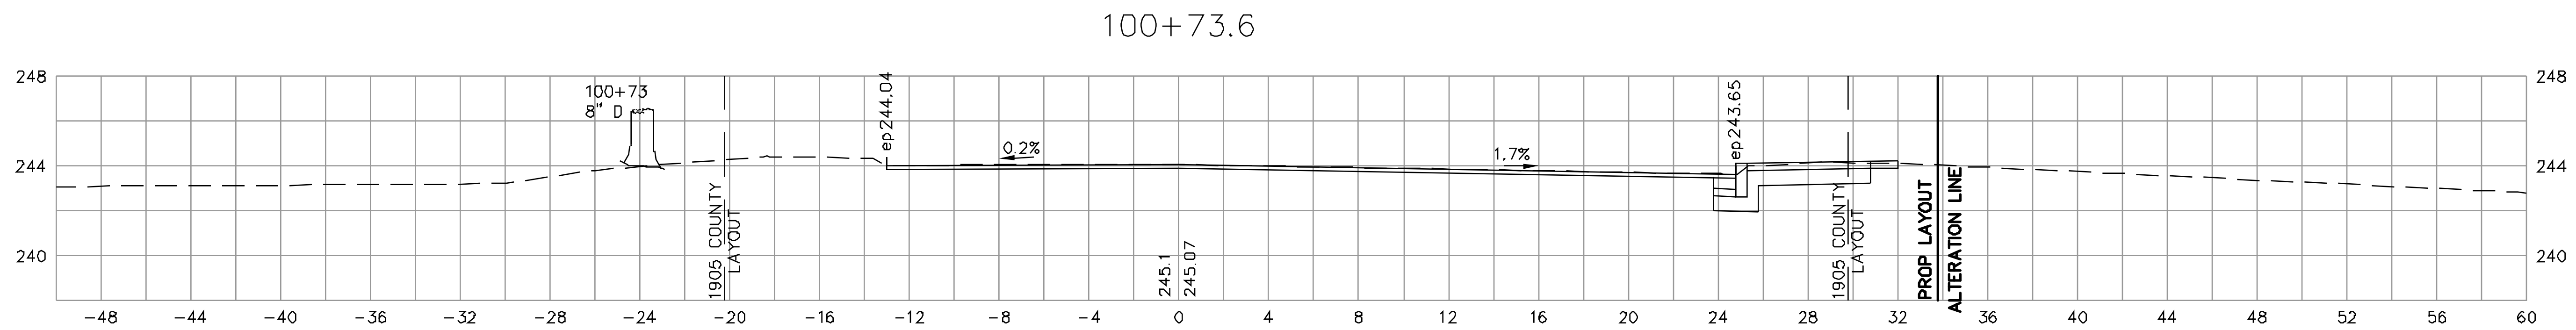
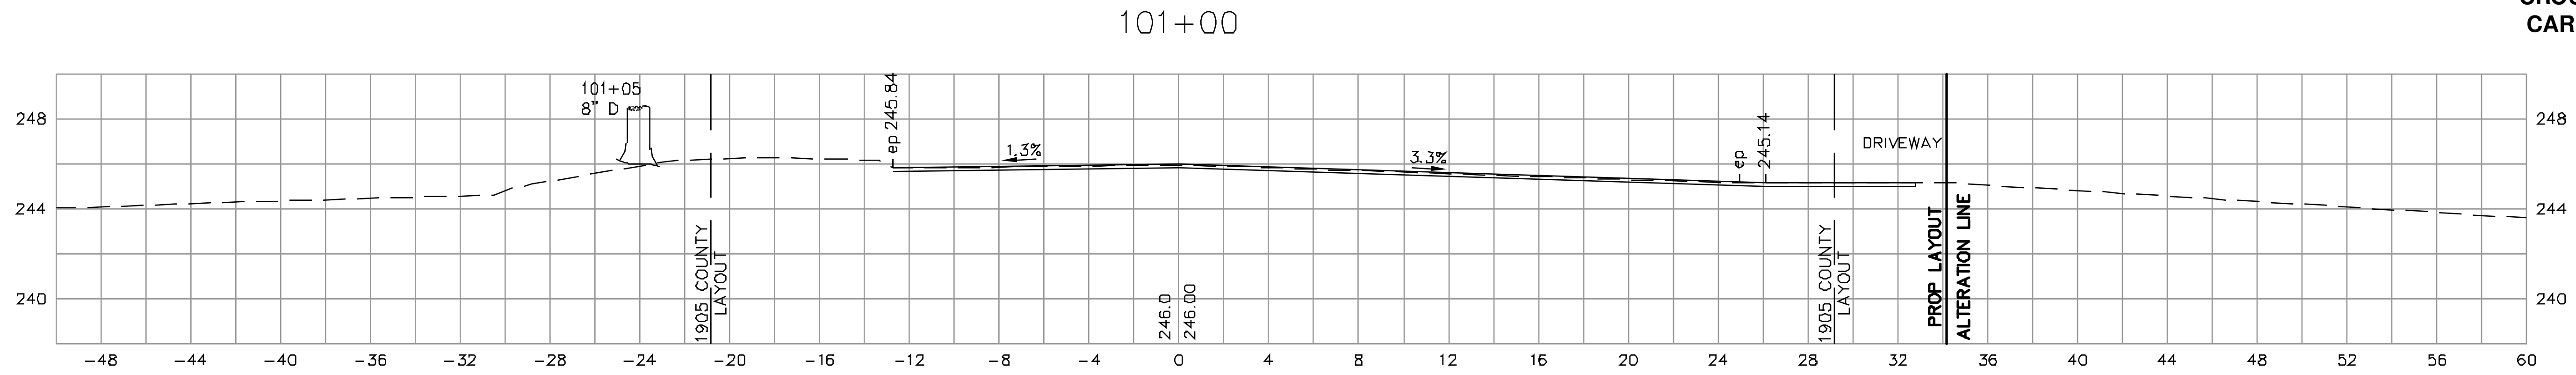


PROJECT NO.			
QW-023			
DES	PGM	CHK	JCM
DR	ABD	CHK	JCM
EST	MJH	CHK	JCM
ENGINEER IN CHARGE			

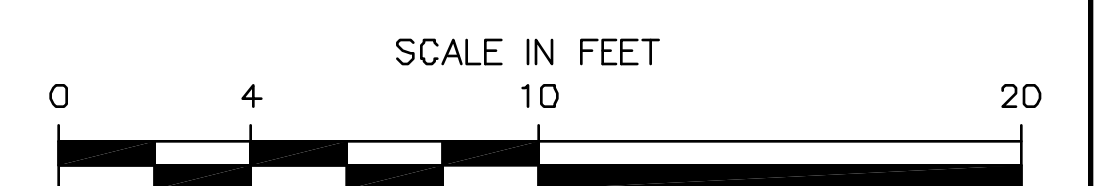

WESTFORD LITTLETON ROAD RECONSTRUCTION			
STATE	FED. AID PROJ. NO.	SHEET NO.	TOTAL SHEETS
MASS.	CMHS/STP-002S(433)X	131	136
PROJECT FILE NO. 604809			



**CROSS SECTIONS
CARLISLE ROAD**

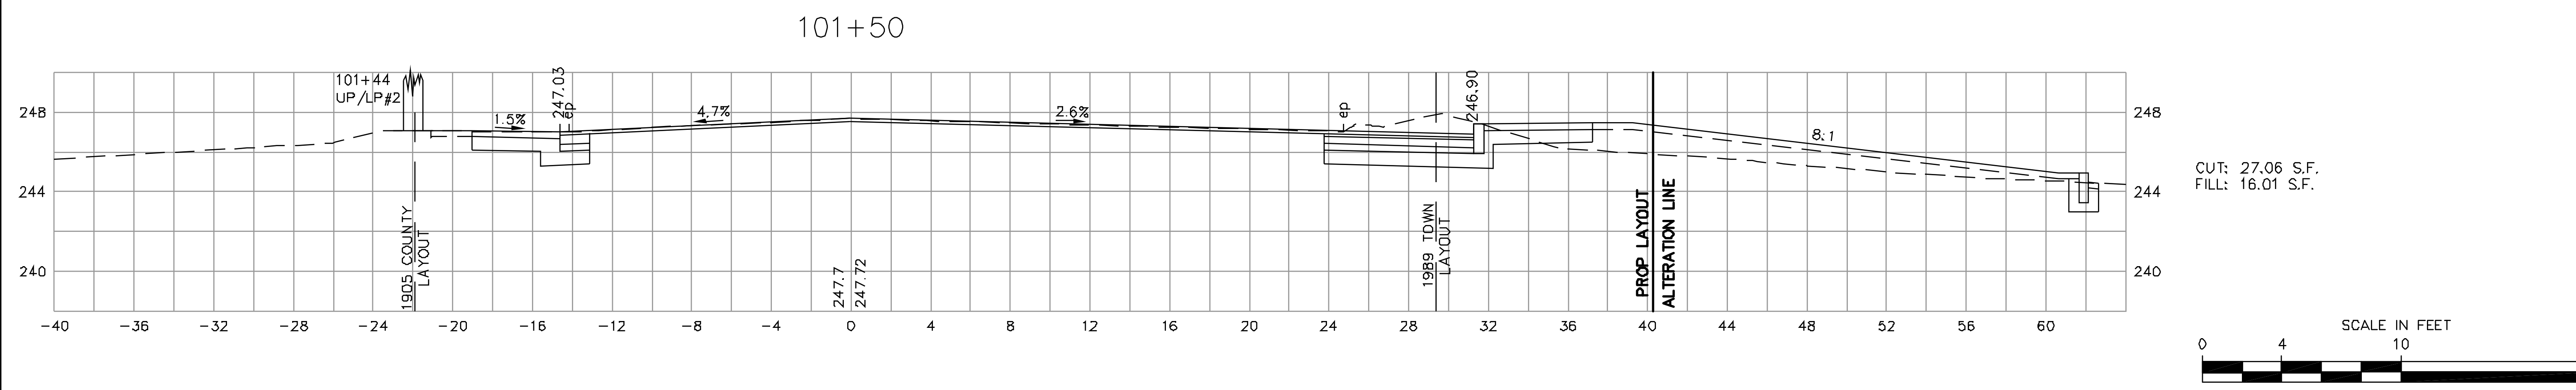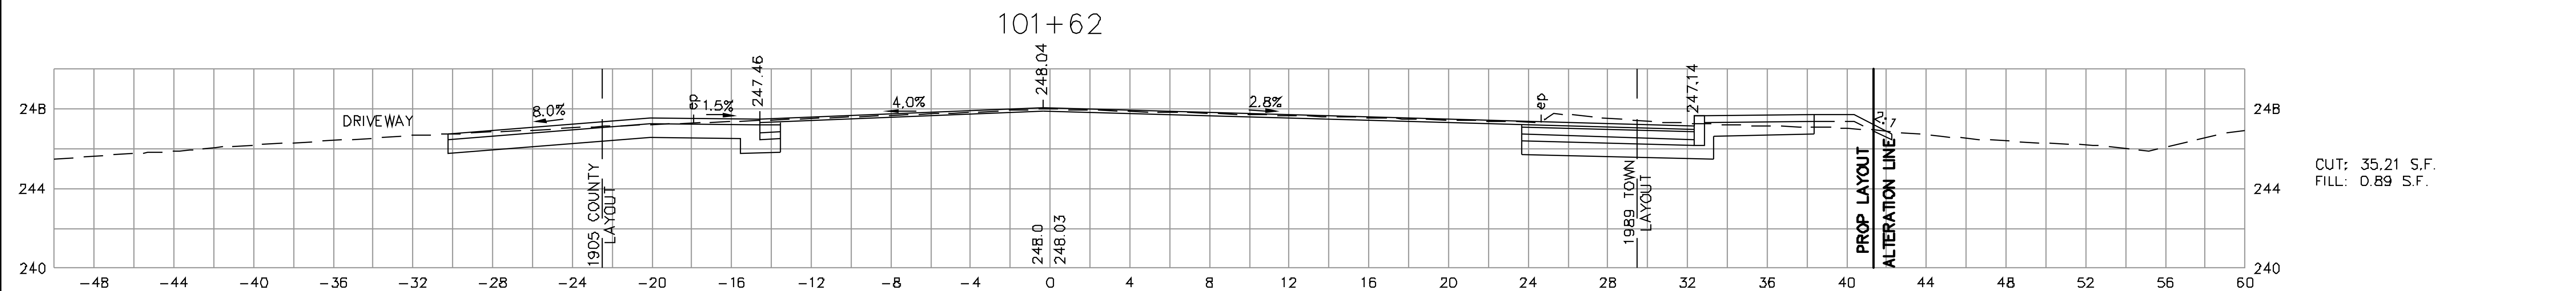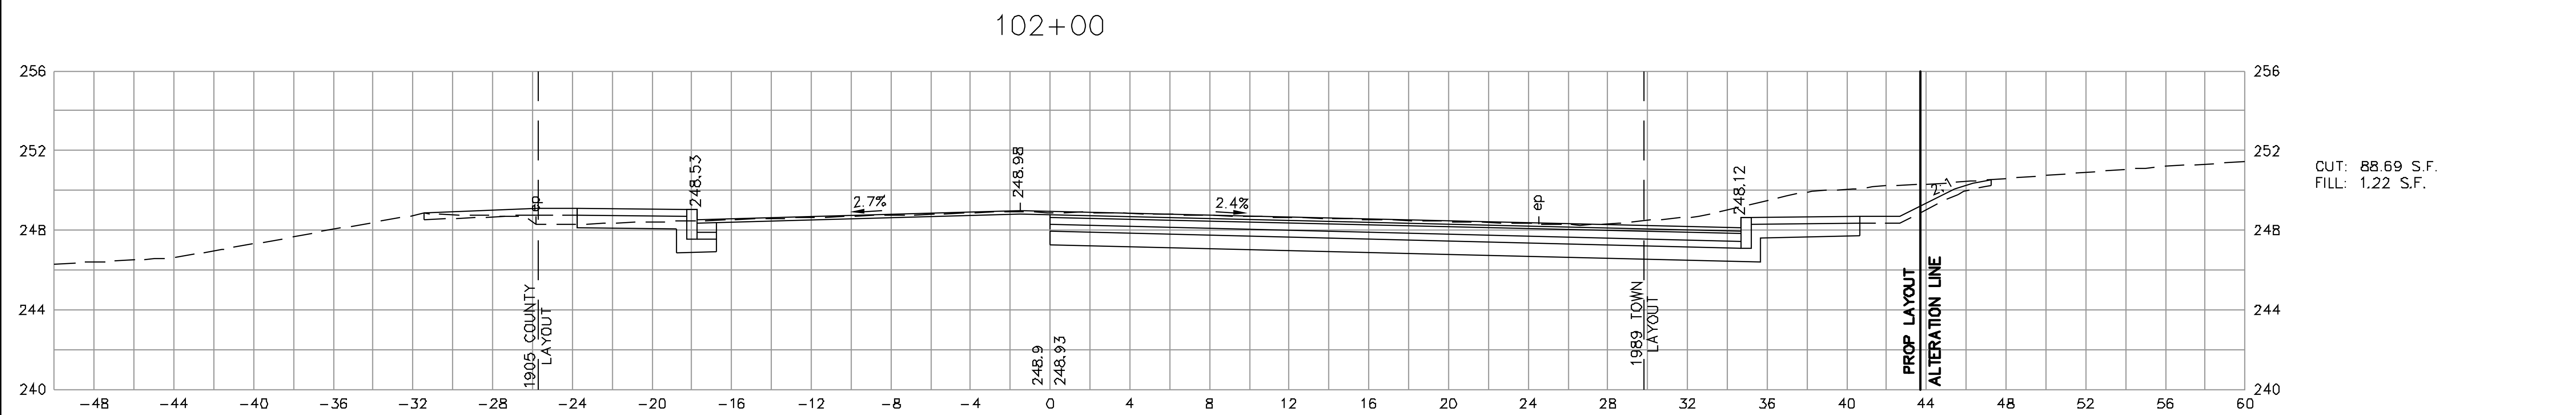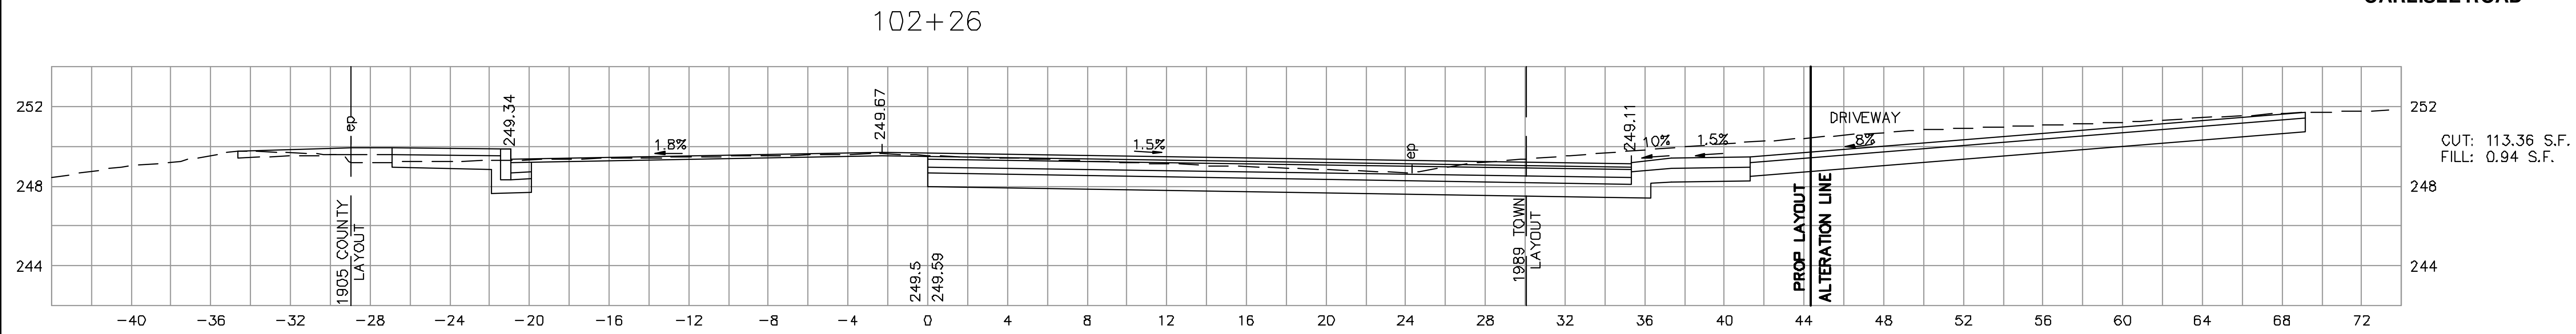


PS&T PROJECT NO.			
QW-023			
DES	PGM	CHK	JCM
DR	ABD	CHK	JCM
EST	MJH	CHK	JCM
ENGINEER IN CHARGE			

WESTFORD LITTLETON ROAD RECONSTRUCTION			
STATE	FED. AID PROJ. NO.	SHEET NO.	TOTAL SHEETS
MASS.	CMHSI/STP-002S(433)X	132	136
PROJECT FILE NO. 604809			


**CROSS SECTIONS
CARLISLE/BOSTON ROAD**

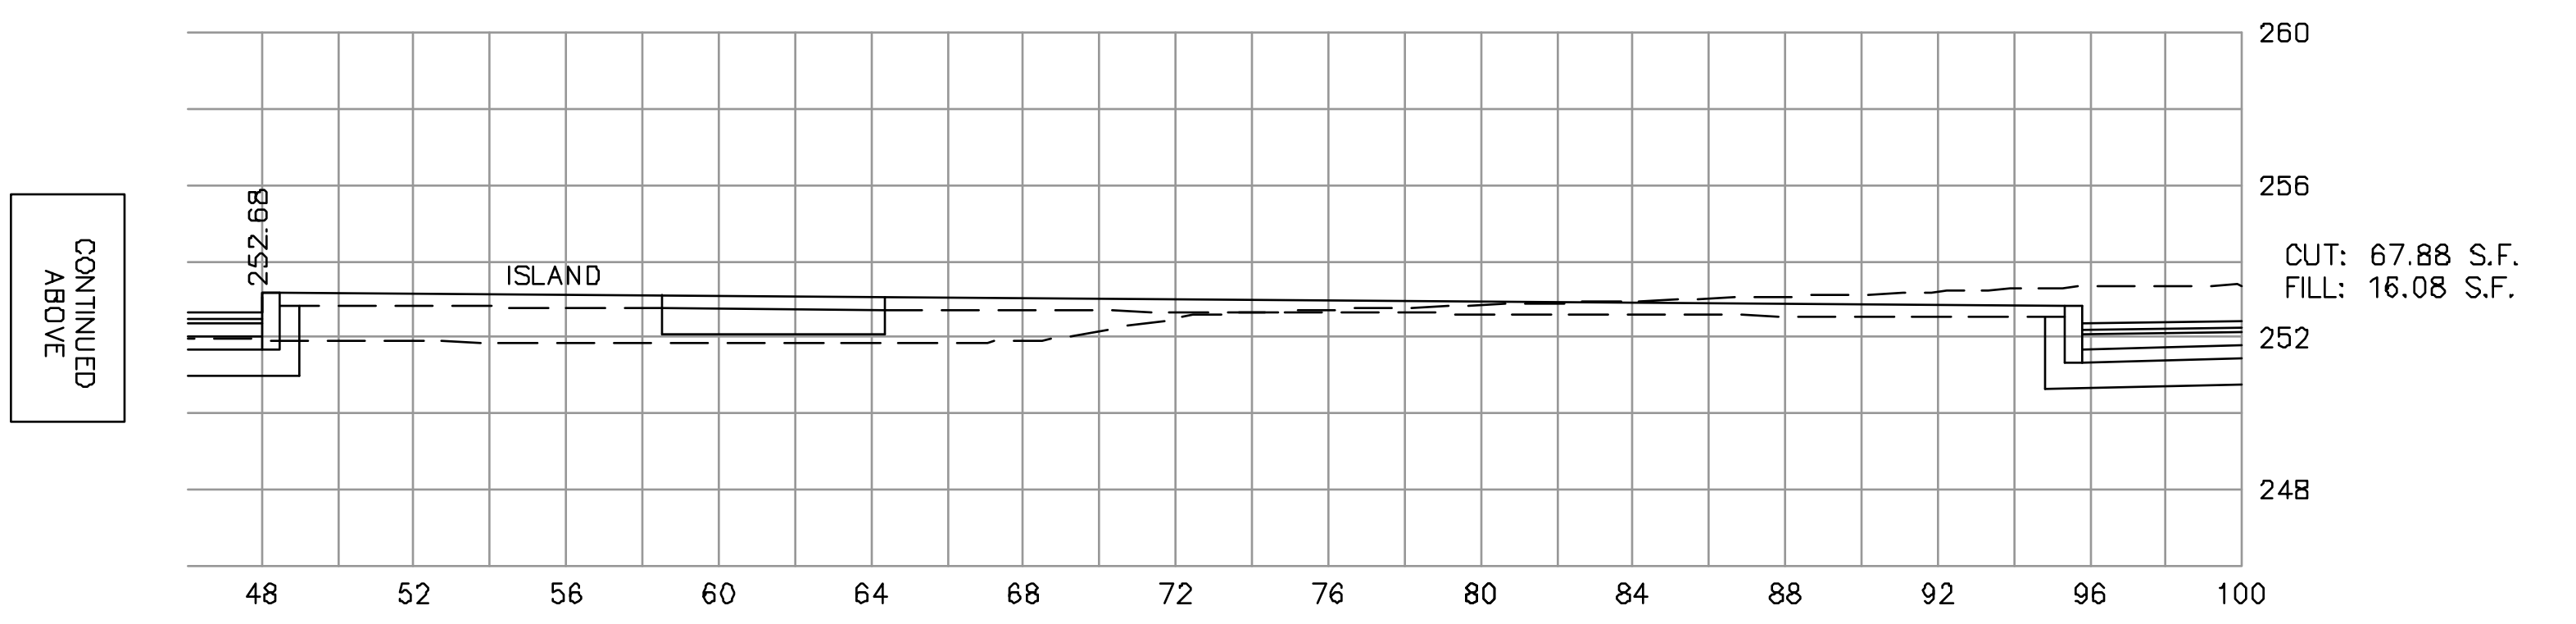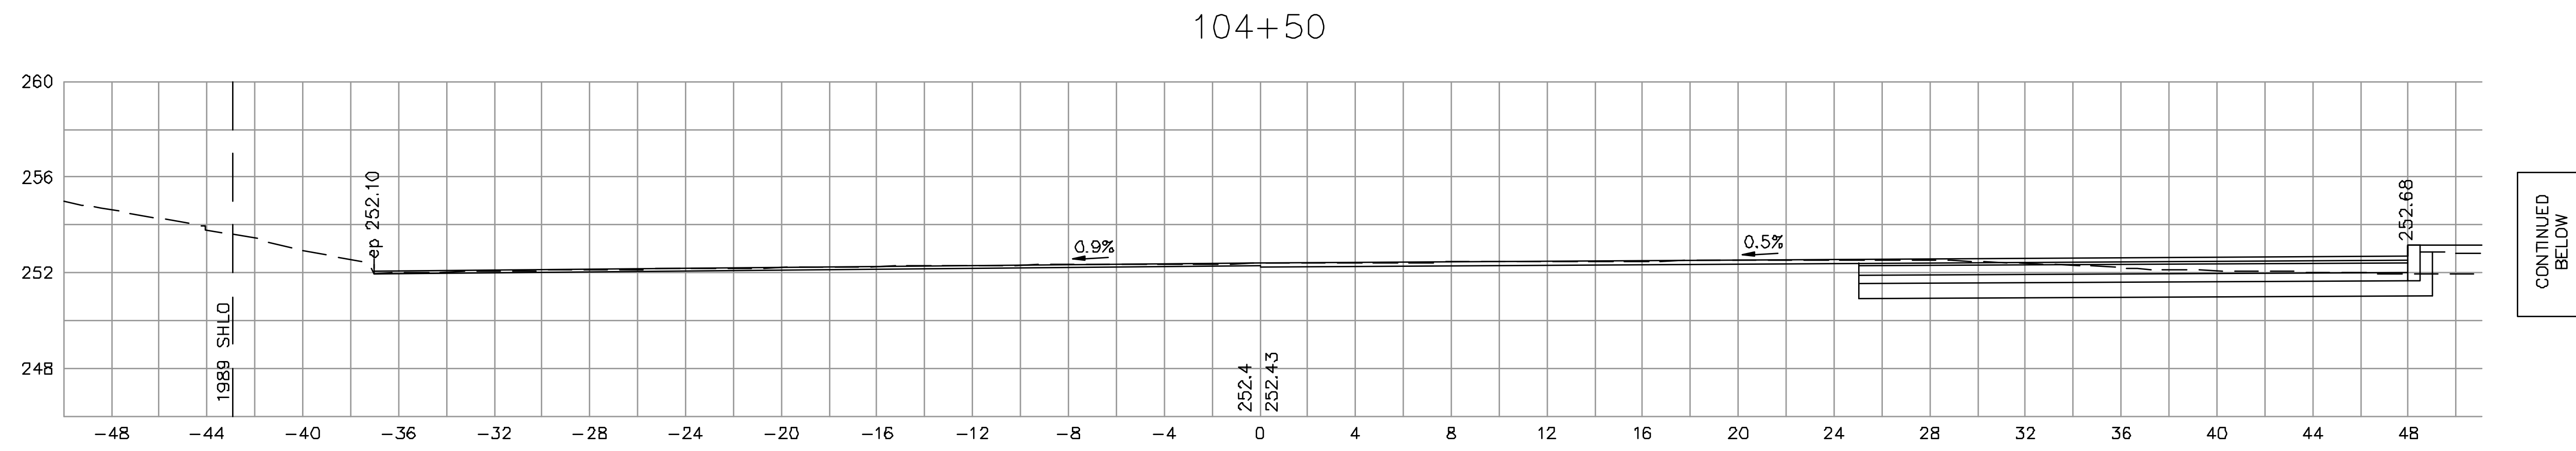

FOR BOSTON/CARLISLE ROAD GRADING STATIONS 103+00 THROUGH 104+00 SEE LITTLETON ROAD SECTIONS


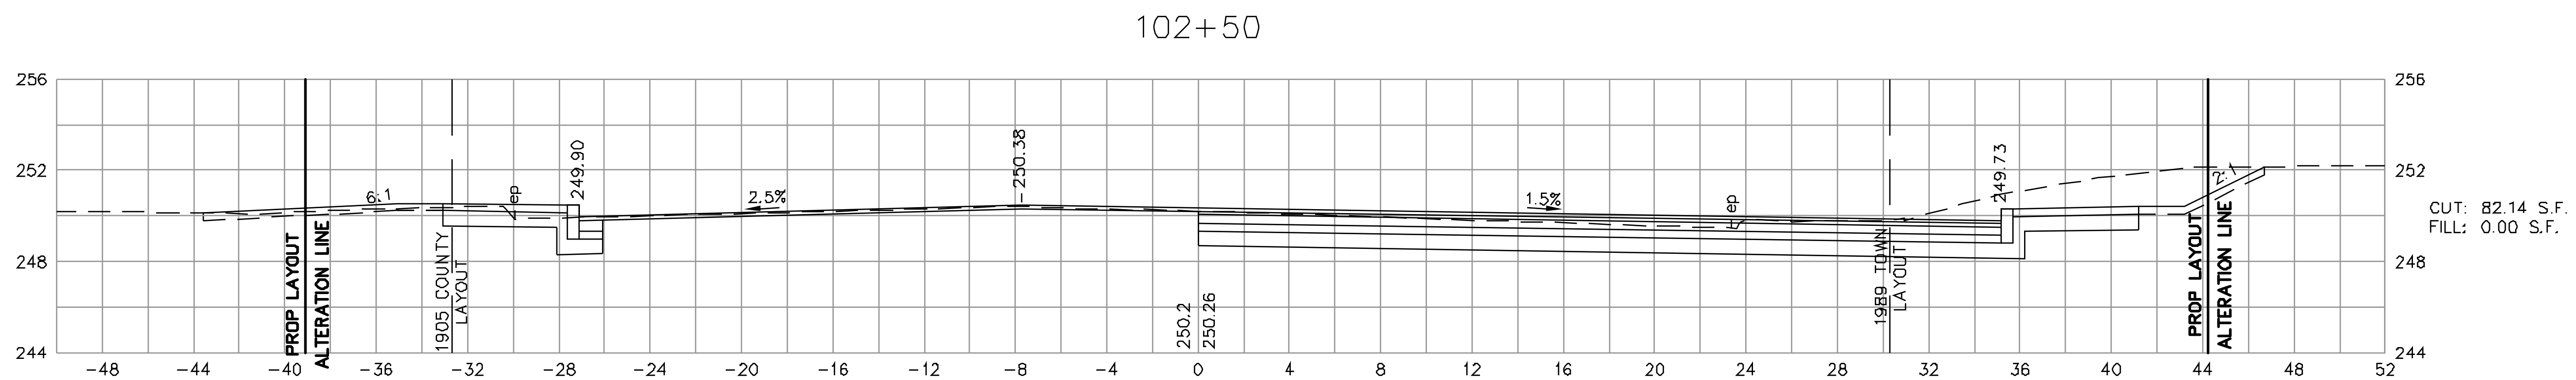


PS&T PROJECT NO.			
QW-023			
DES	PGM	CHK	JCM
DR	ABD	CHK	JCM
EST	MJH	CHK	JCM
ENGINEER IN CHARGE			

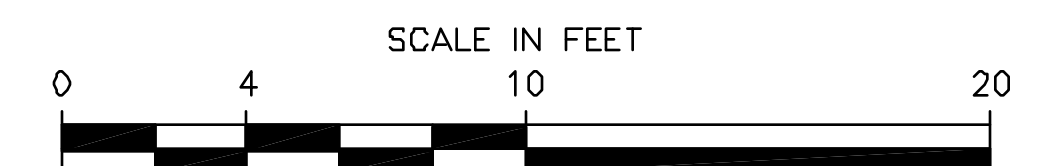


WESTFORD LITTLETON ROAD RECONSTRUCTION			
STATE	FED. AID PROJ. NO.	SHEET NO.	TOTAL SHEETS
MASS.	CMHS/STP-002S(433)X	133	136
PROJECT FILE NO.		604809	


**CROSS SECTIONS
BOSTON ROAD**

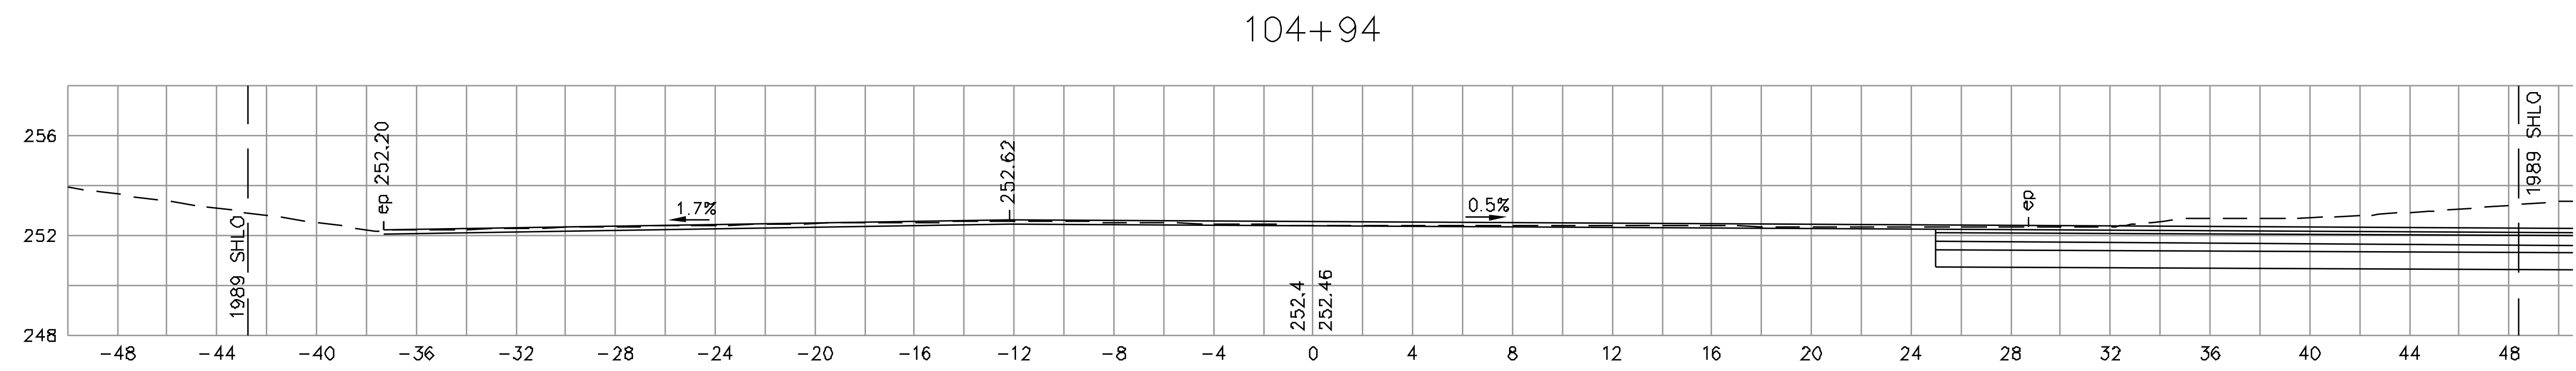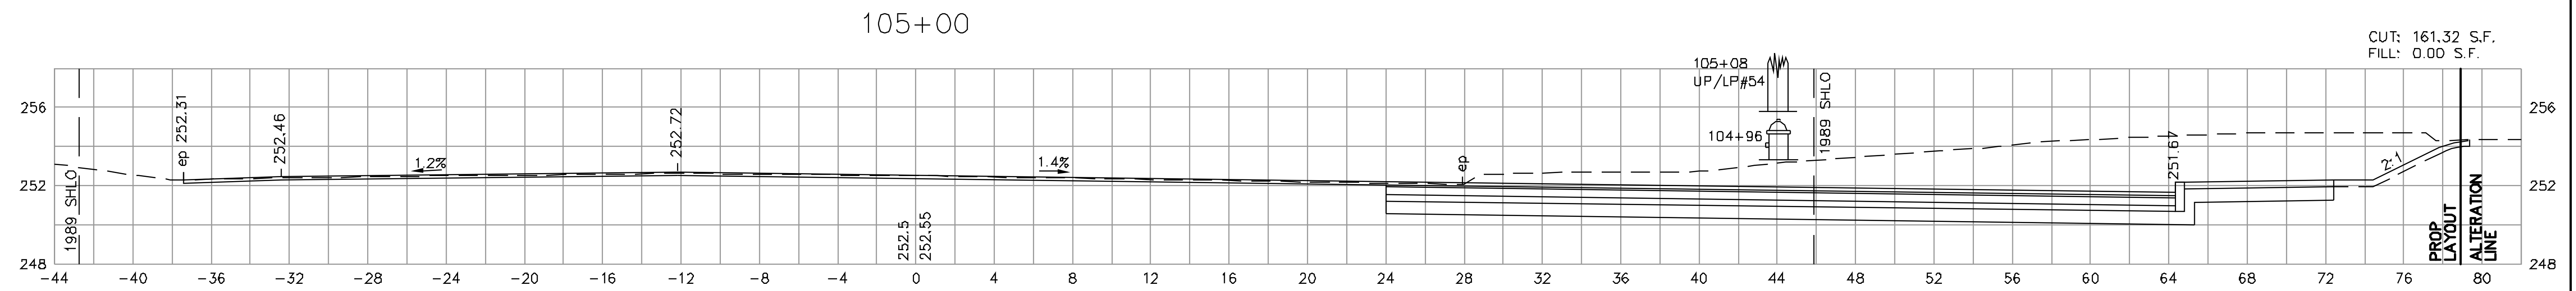

CONTINUED BELOW



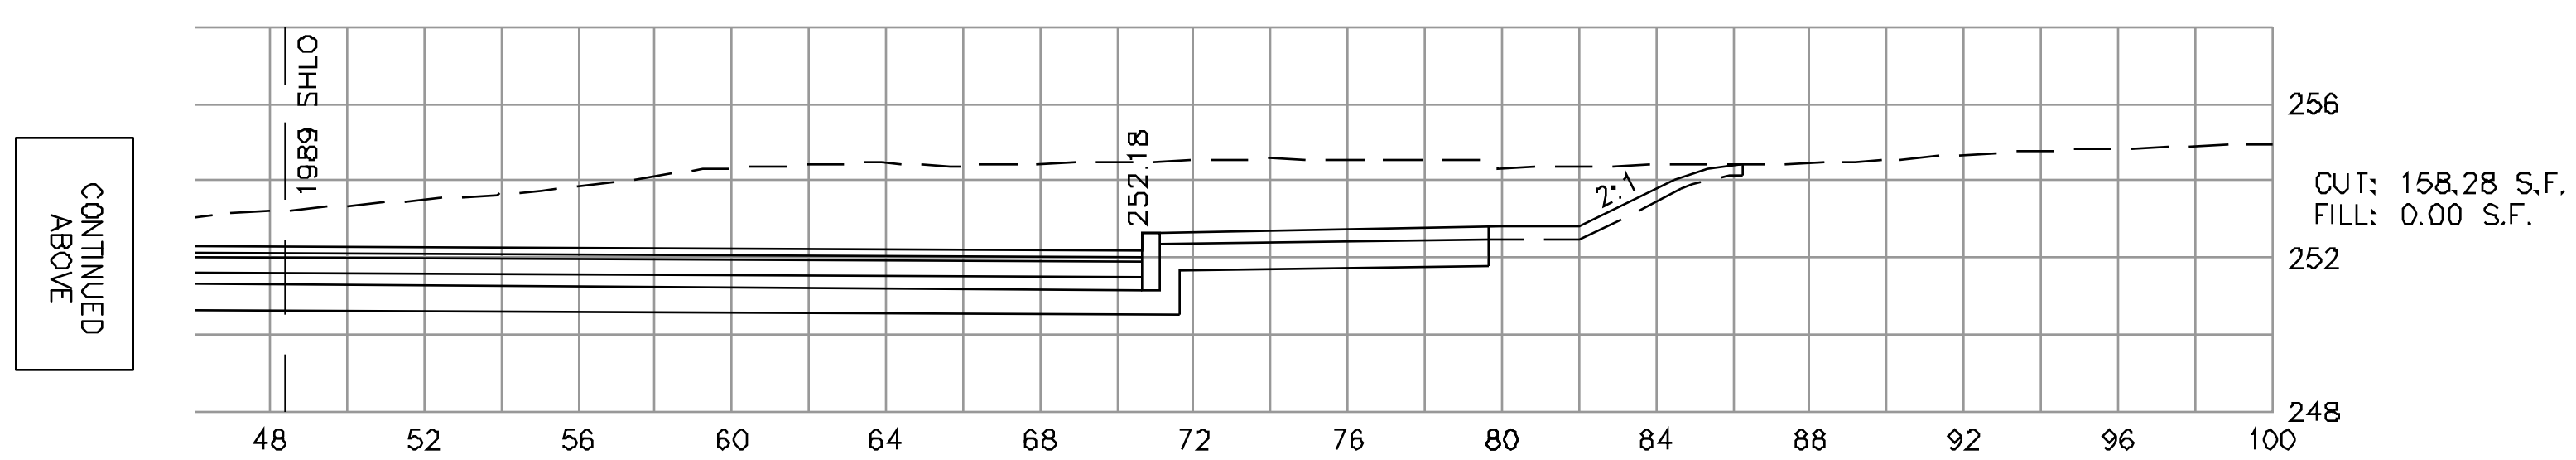


PS&T PROJECT NO.	
QW-023	
DES	PGM
CHK	JCM
DR	ABD
CHK	JCM
EST	MJH
CHK	JCM
ENGINEER IN CHARGE	

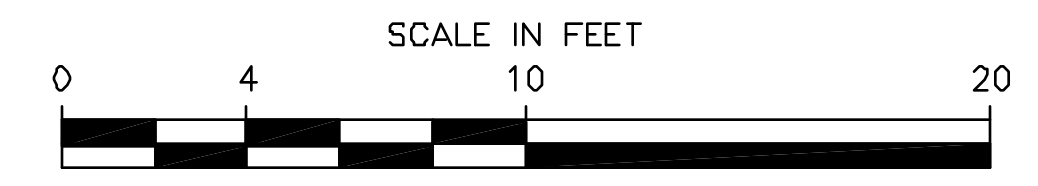


WESTFORD LITTLETON ROAD RECONSTRUCTION			
STATE	FED. AID PROJ. NO.	SHEET NO.	TOTAL SHEETS
MASS.	CMHS/STP-002S(433)X	134	136
PROJECT FILE NO.		604809	

**CROSS SECTIONS
BOSTON ROAD**



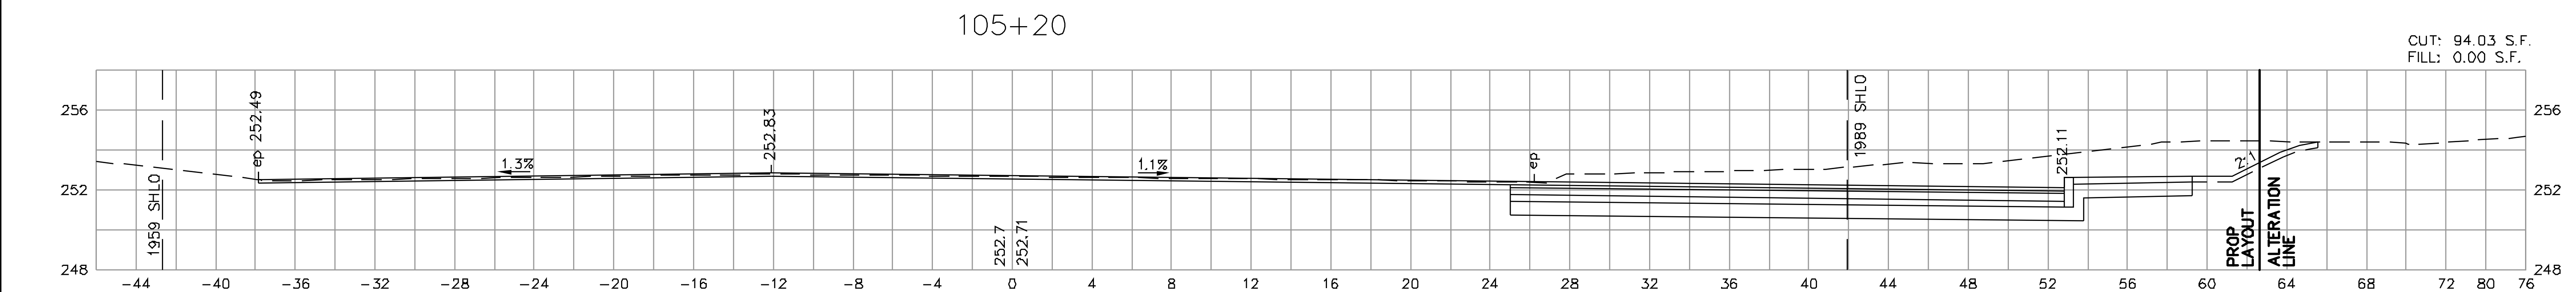
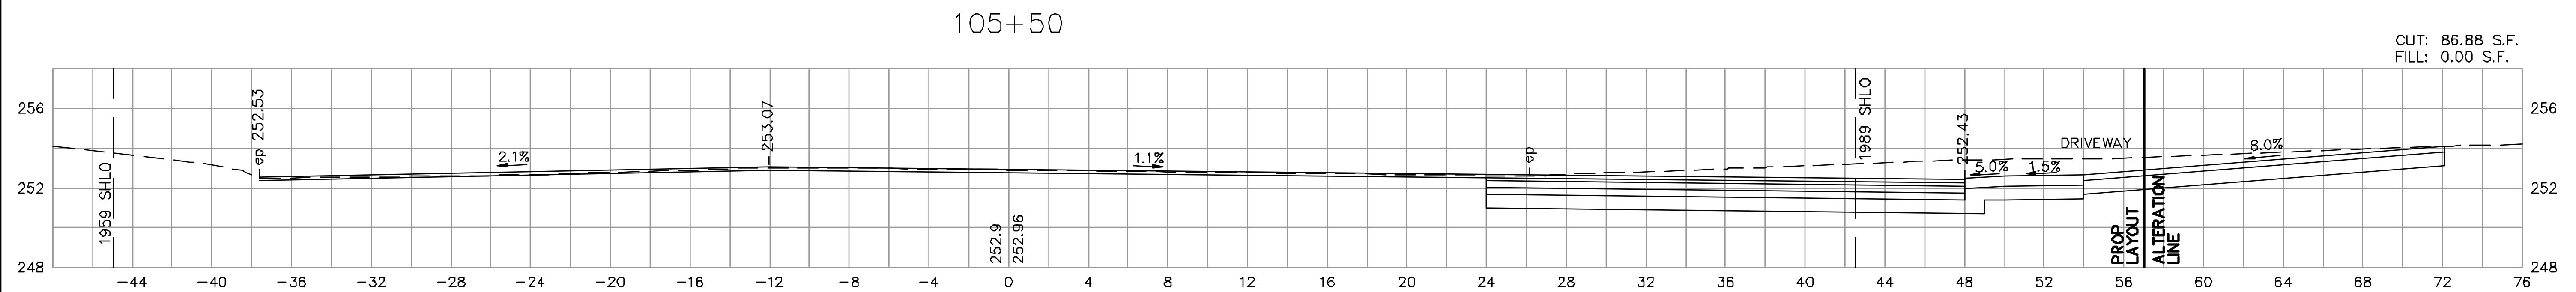
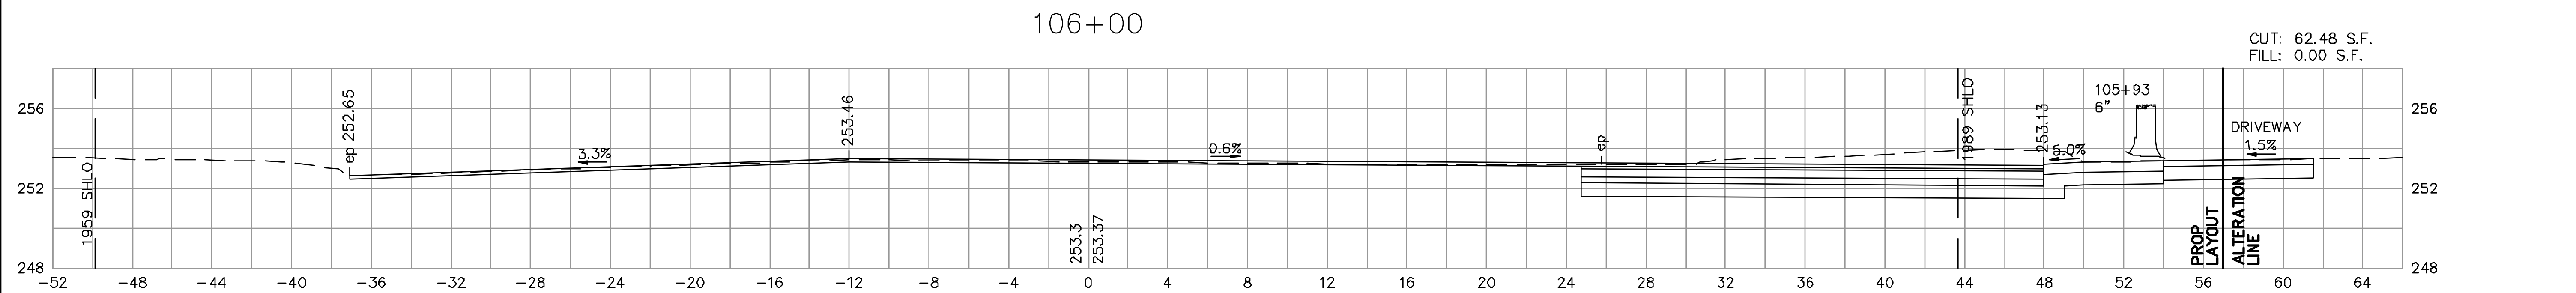


PS&T PROJECT NO.	
QW-023	
DES	PGM
CHK	JCM
DR	ABD
CHK	JCM
EST	MJH
CHK	JCM
ENGINEER IN CHARGE	

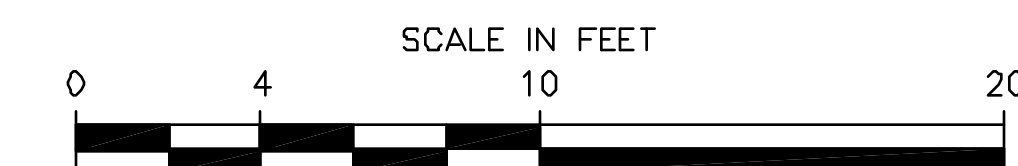

WESTFORD LITTLETON ROAD RECONSTRUCTION			
STATE	FED. AID PROJ. NO.	SHEET NO.	TOTAL SHEETS
MASS.	CMHS/STP-002S(433)X	135	136
PROJECT FILE NO. 604809			







**CROSS SECTIONS
BOSTON ROAD**

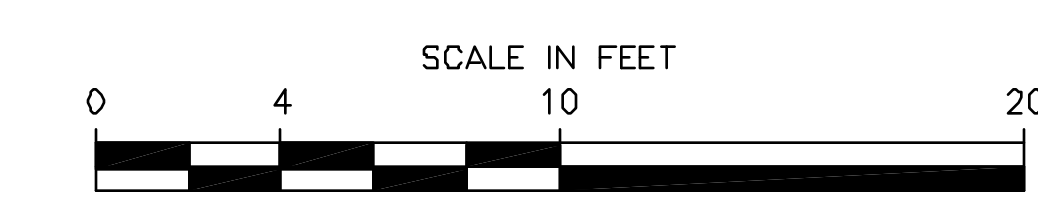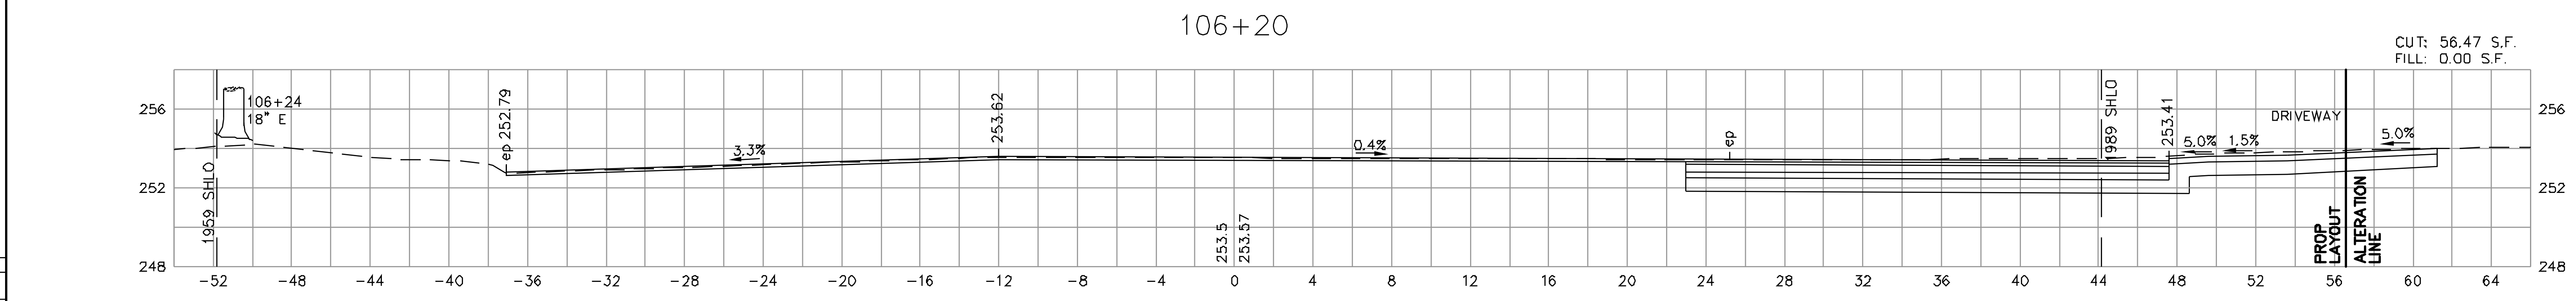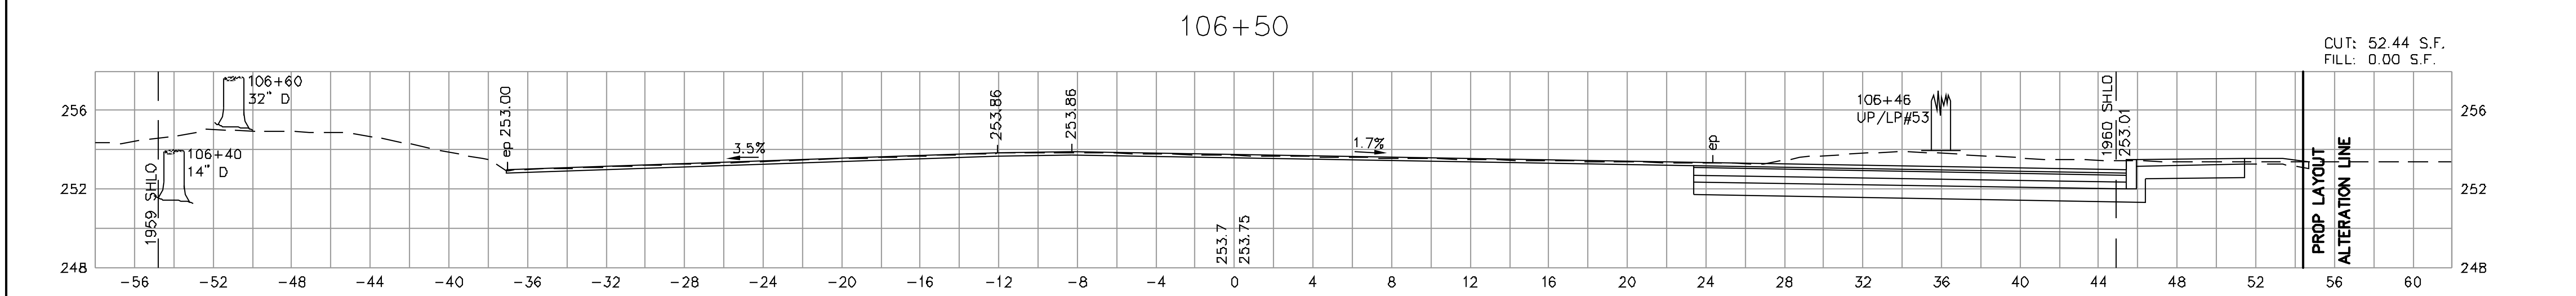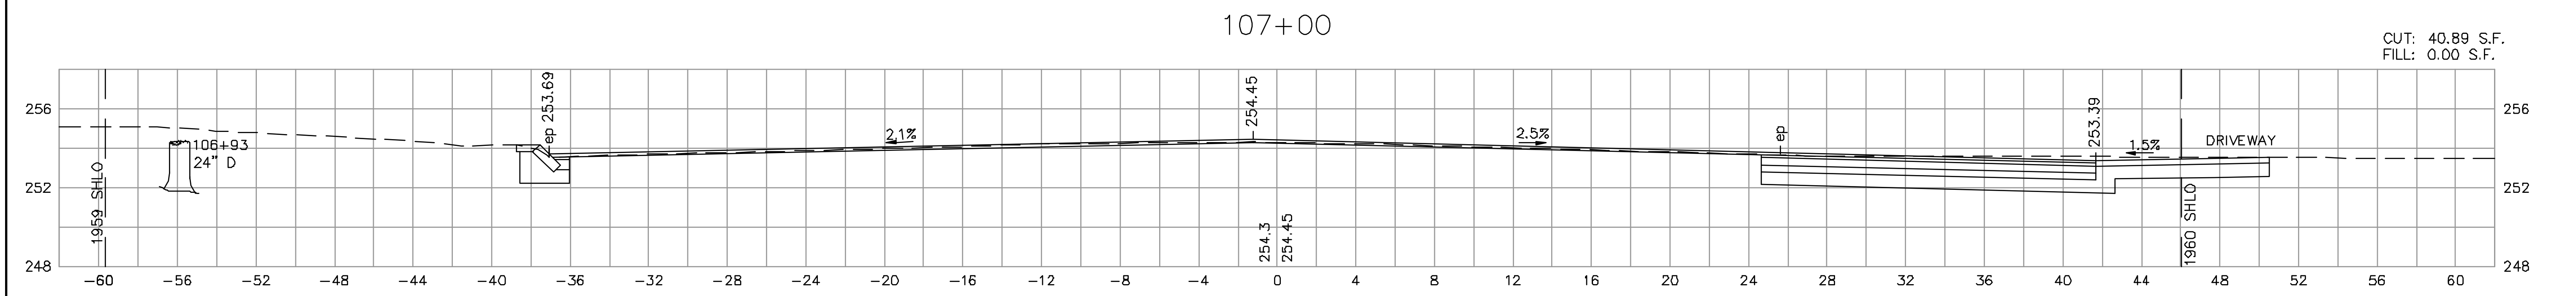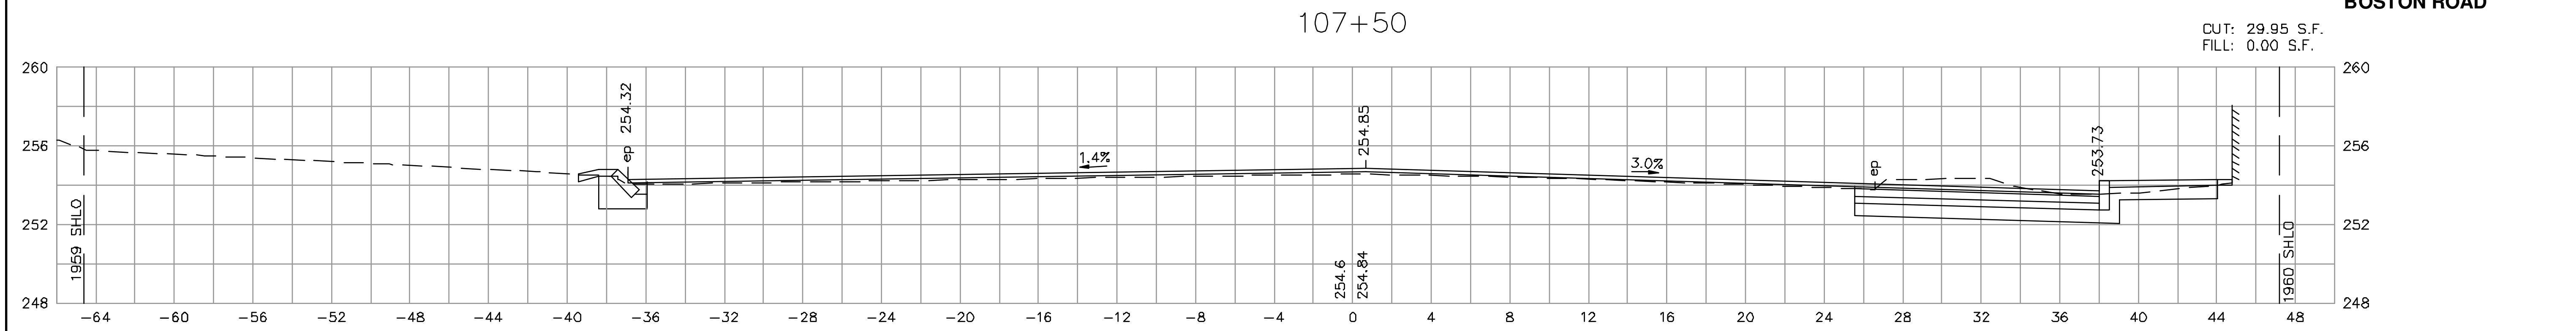

PS&T PROJECT NO.			
QW-023			
DES	PGM	CHK	JCM
DR	ABD	CHK	JCM
EST	MJH	CHK	JCM
ENGINEER IN CHARGE			

WESTFORD LITTLETON ROAD RECONSTRUCTION			
STATE	FED. AID PROJ. NO.	SHEET NO.	TOTAL SHEETS
MASS.	CMH51/STP-002S(433)X	136	136
PROJECT FILE NO. 604809			

**CROSS SECTIONS
BOSTON ROAD**

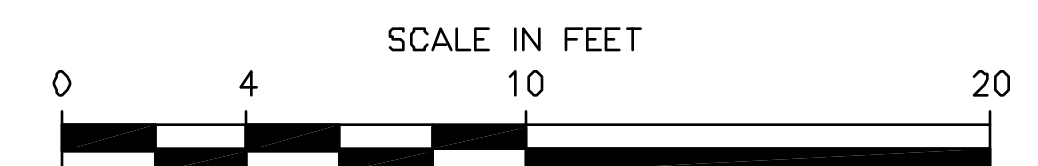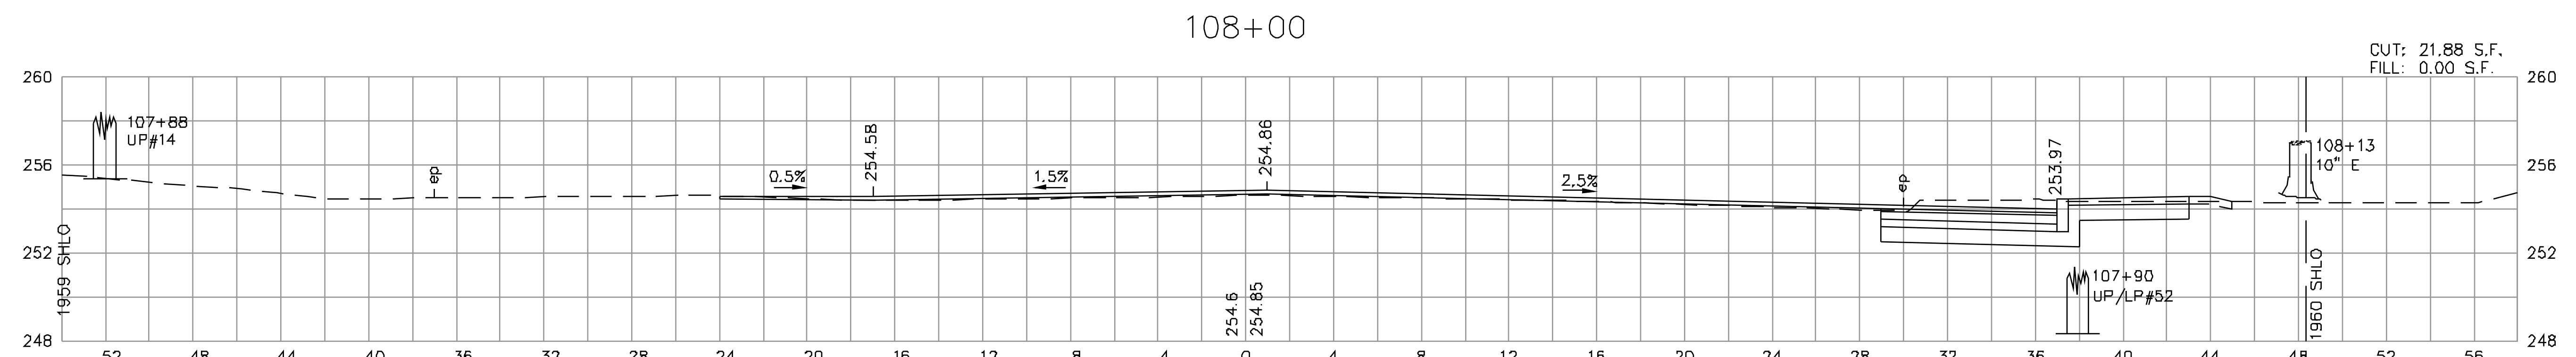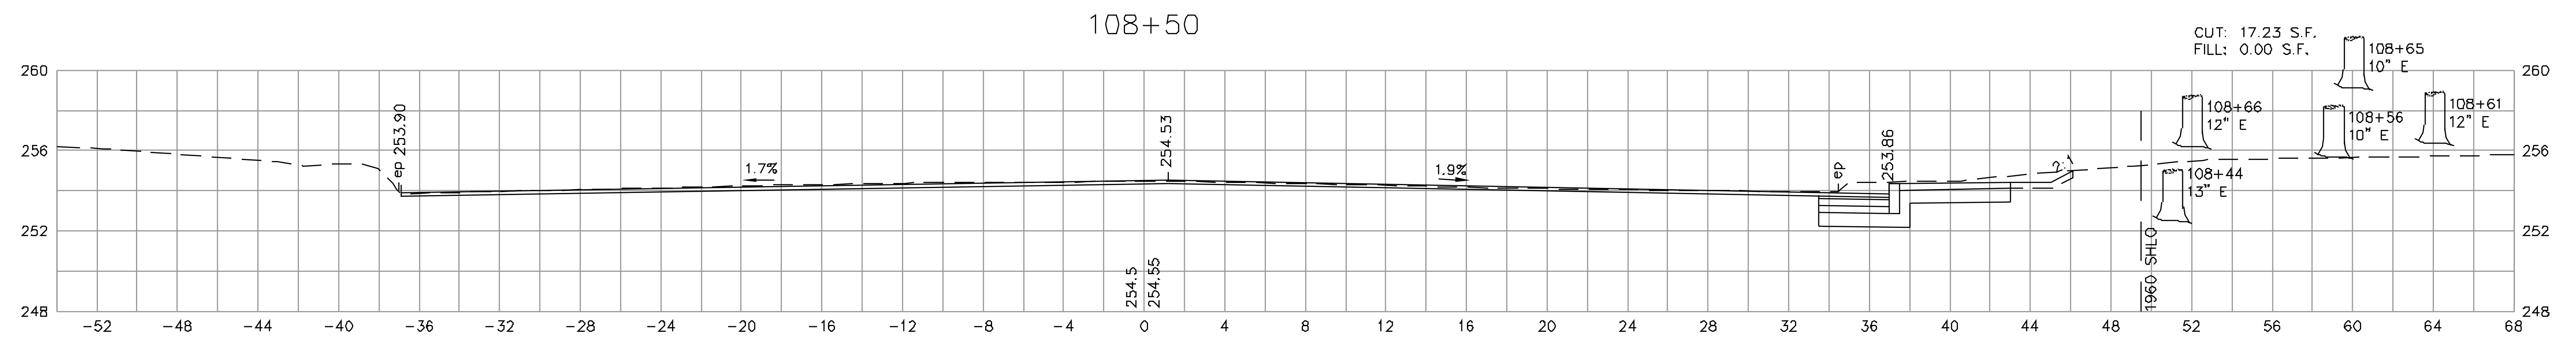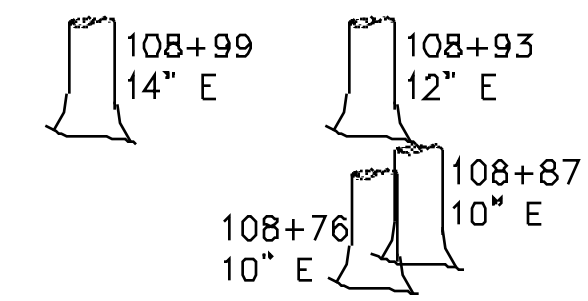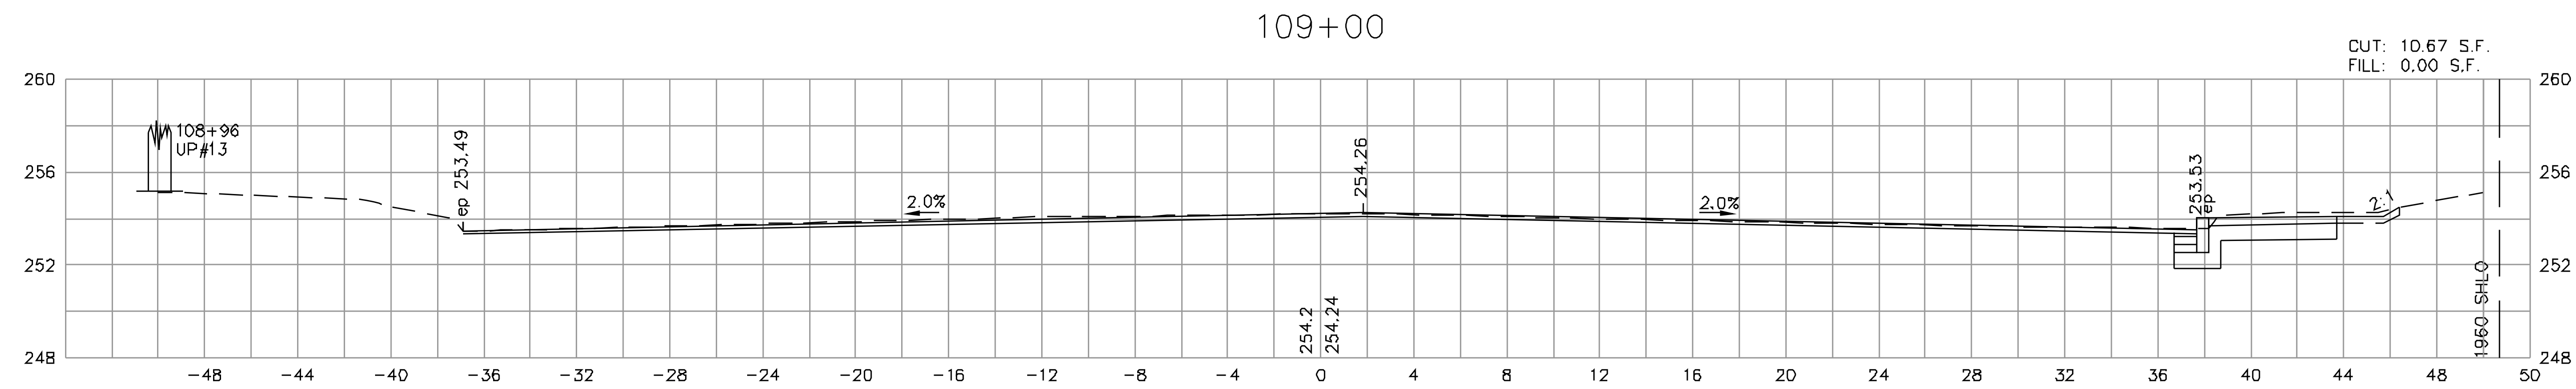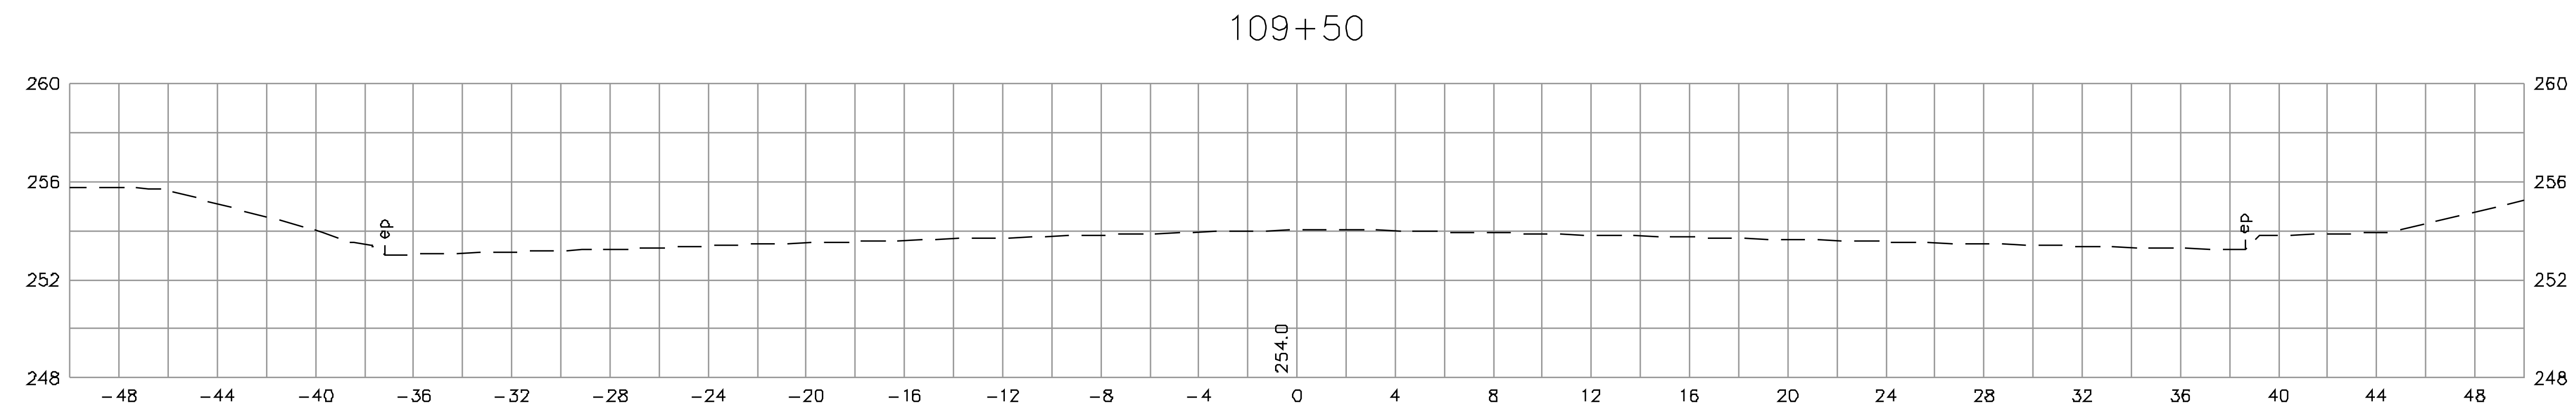

PS&T PROJECT NO.			
QW-023			
DES	PGM	CHK	JCM
DR	ABD	CHK	JCM
EST	MJH	CHK	JCM
ENGINEER IN CHARGE			