





CONCEPTUAL BASEMENT FLOOR PLAN SCALE: 1/8" = 1'-0"

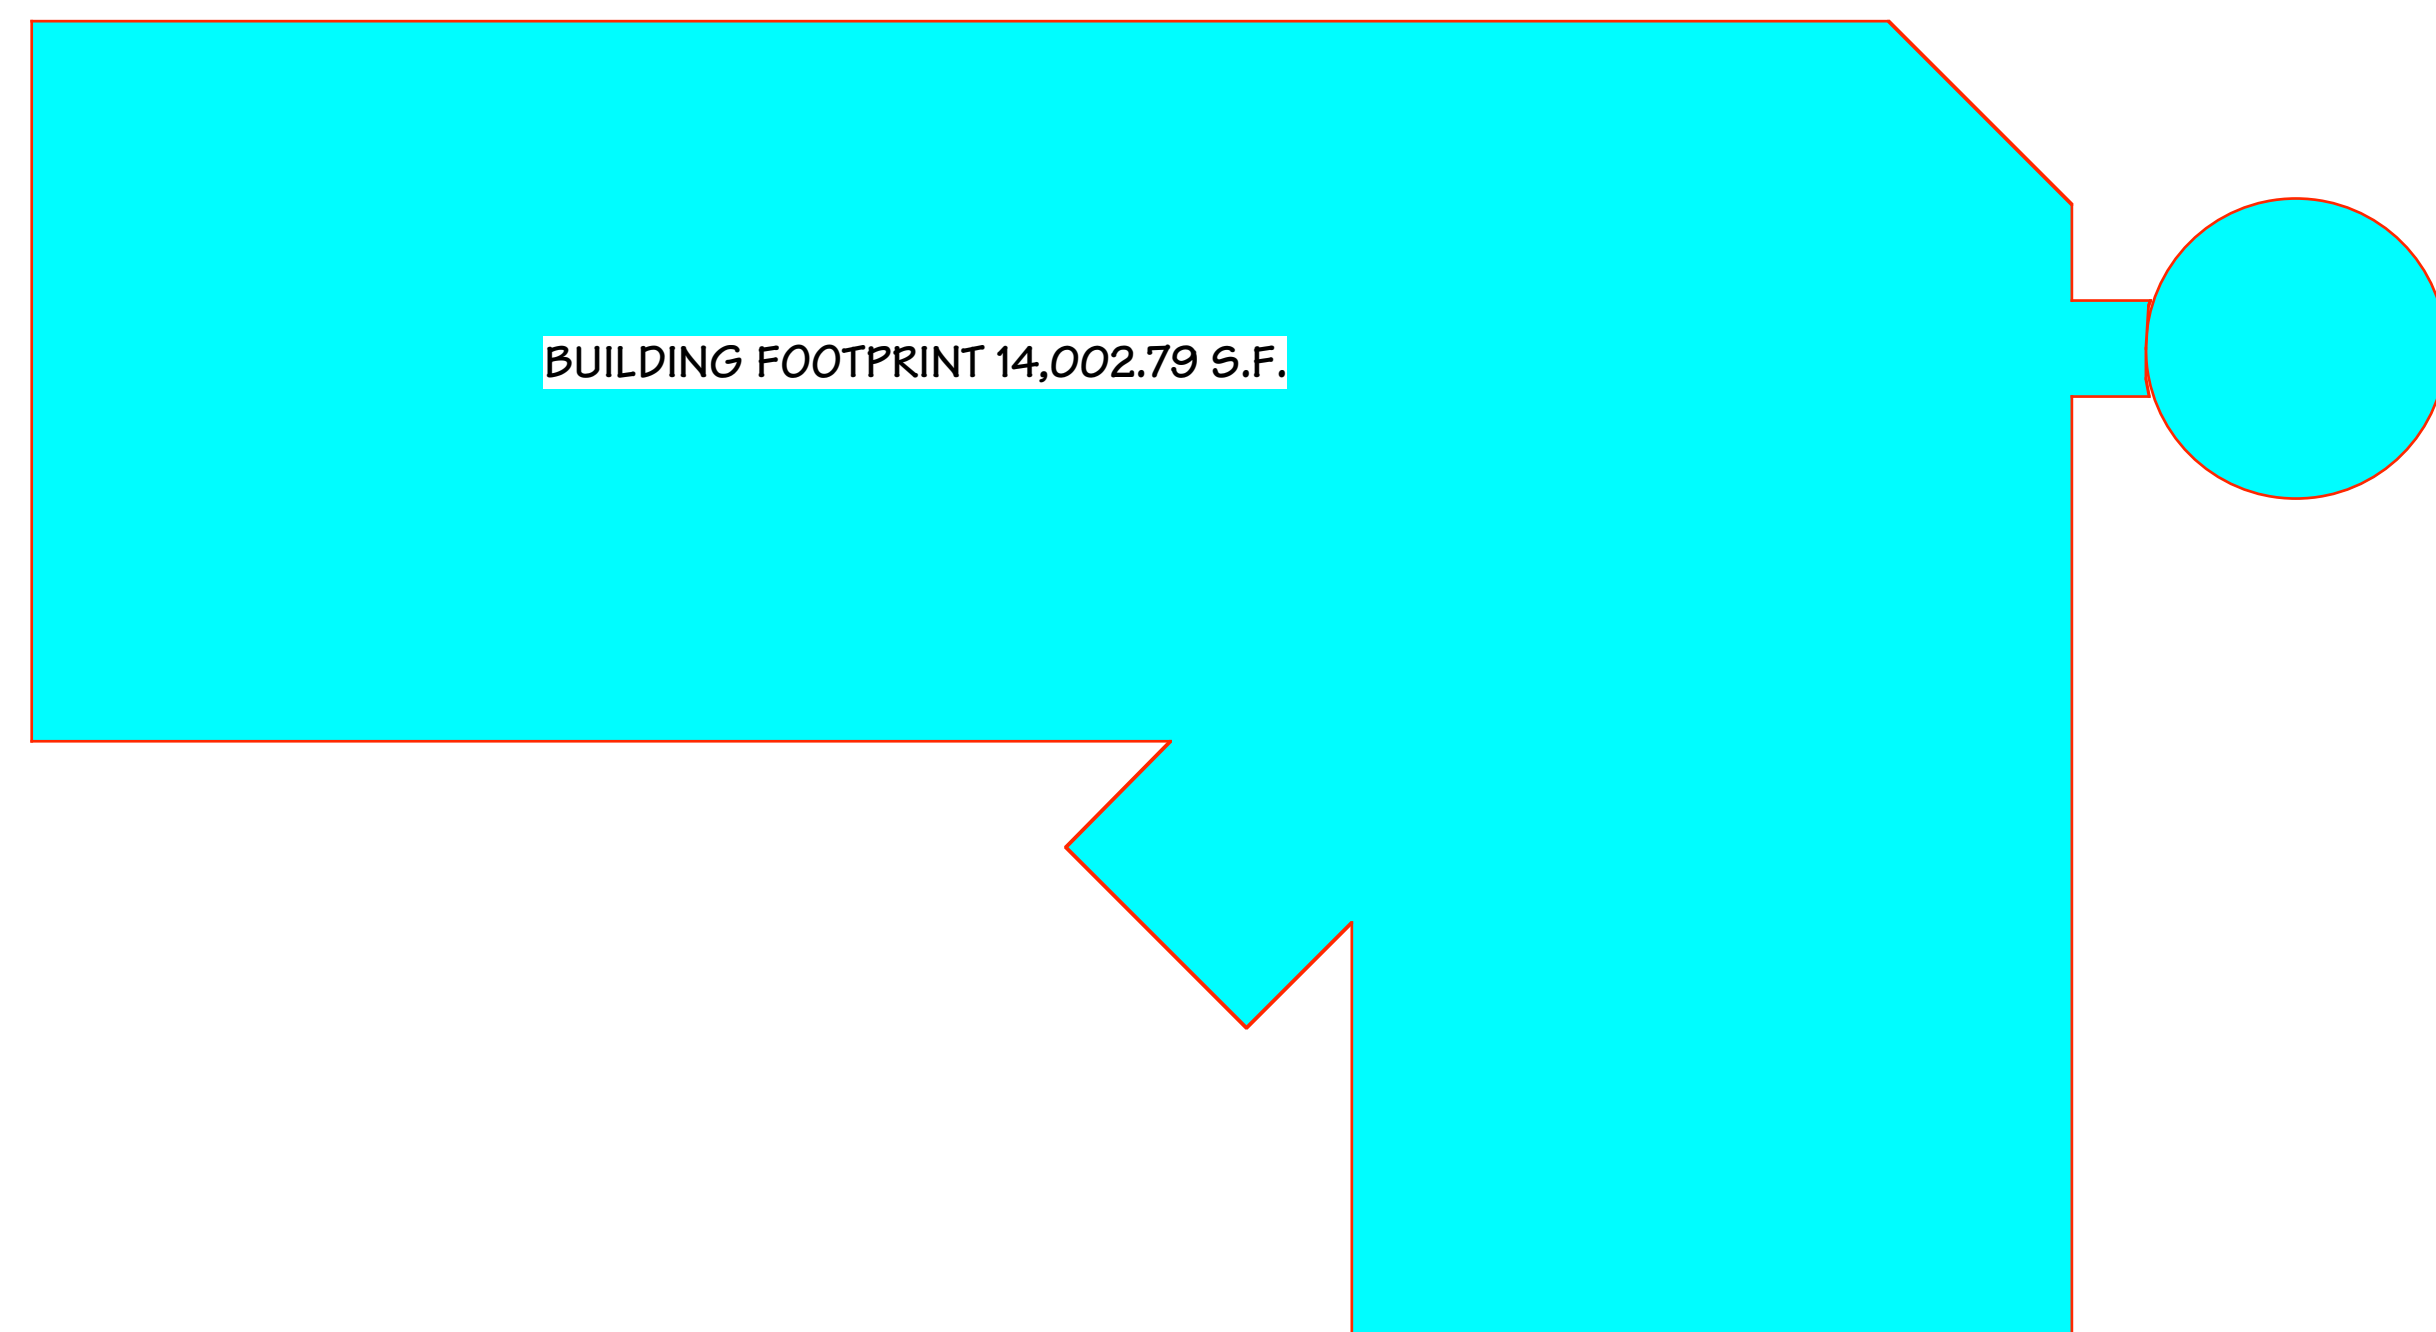

BUILDING FOOTPRINT 14,002.79 S.F.

- RESTAURANT STORAGE BASEMENT = 5,997.64 S.F.
- SILO STORAGE BASEMENT = 490.87 S.F.
- SECOND MEANS OF EGRESS BASEMENT = 259.58 S.F.
- WOMENS AND MENS LOCKERS BASEMENT = 624.36 S.F.
- STORAGE BASEMENT = 280.56 S.F.
- STORAGE, ELEVATOR, MACHINE ROOM, AND STAIRS BASEMENT = 779.59 S.F.
- MEN AND WOMEN FARM REST ROOMS BASEMENT = 147.85 S.F.
- FARM WASHING STATION BASEMENT = 1,701.31 S.F.
- FARM EQUIPMENT BASEMENT = 1,843.76 S.F.
- TRASH BASEMENT = 1,874.26 S.F.

TOTAL = 14,002.79 S.F.

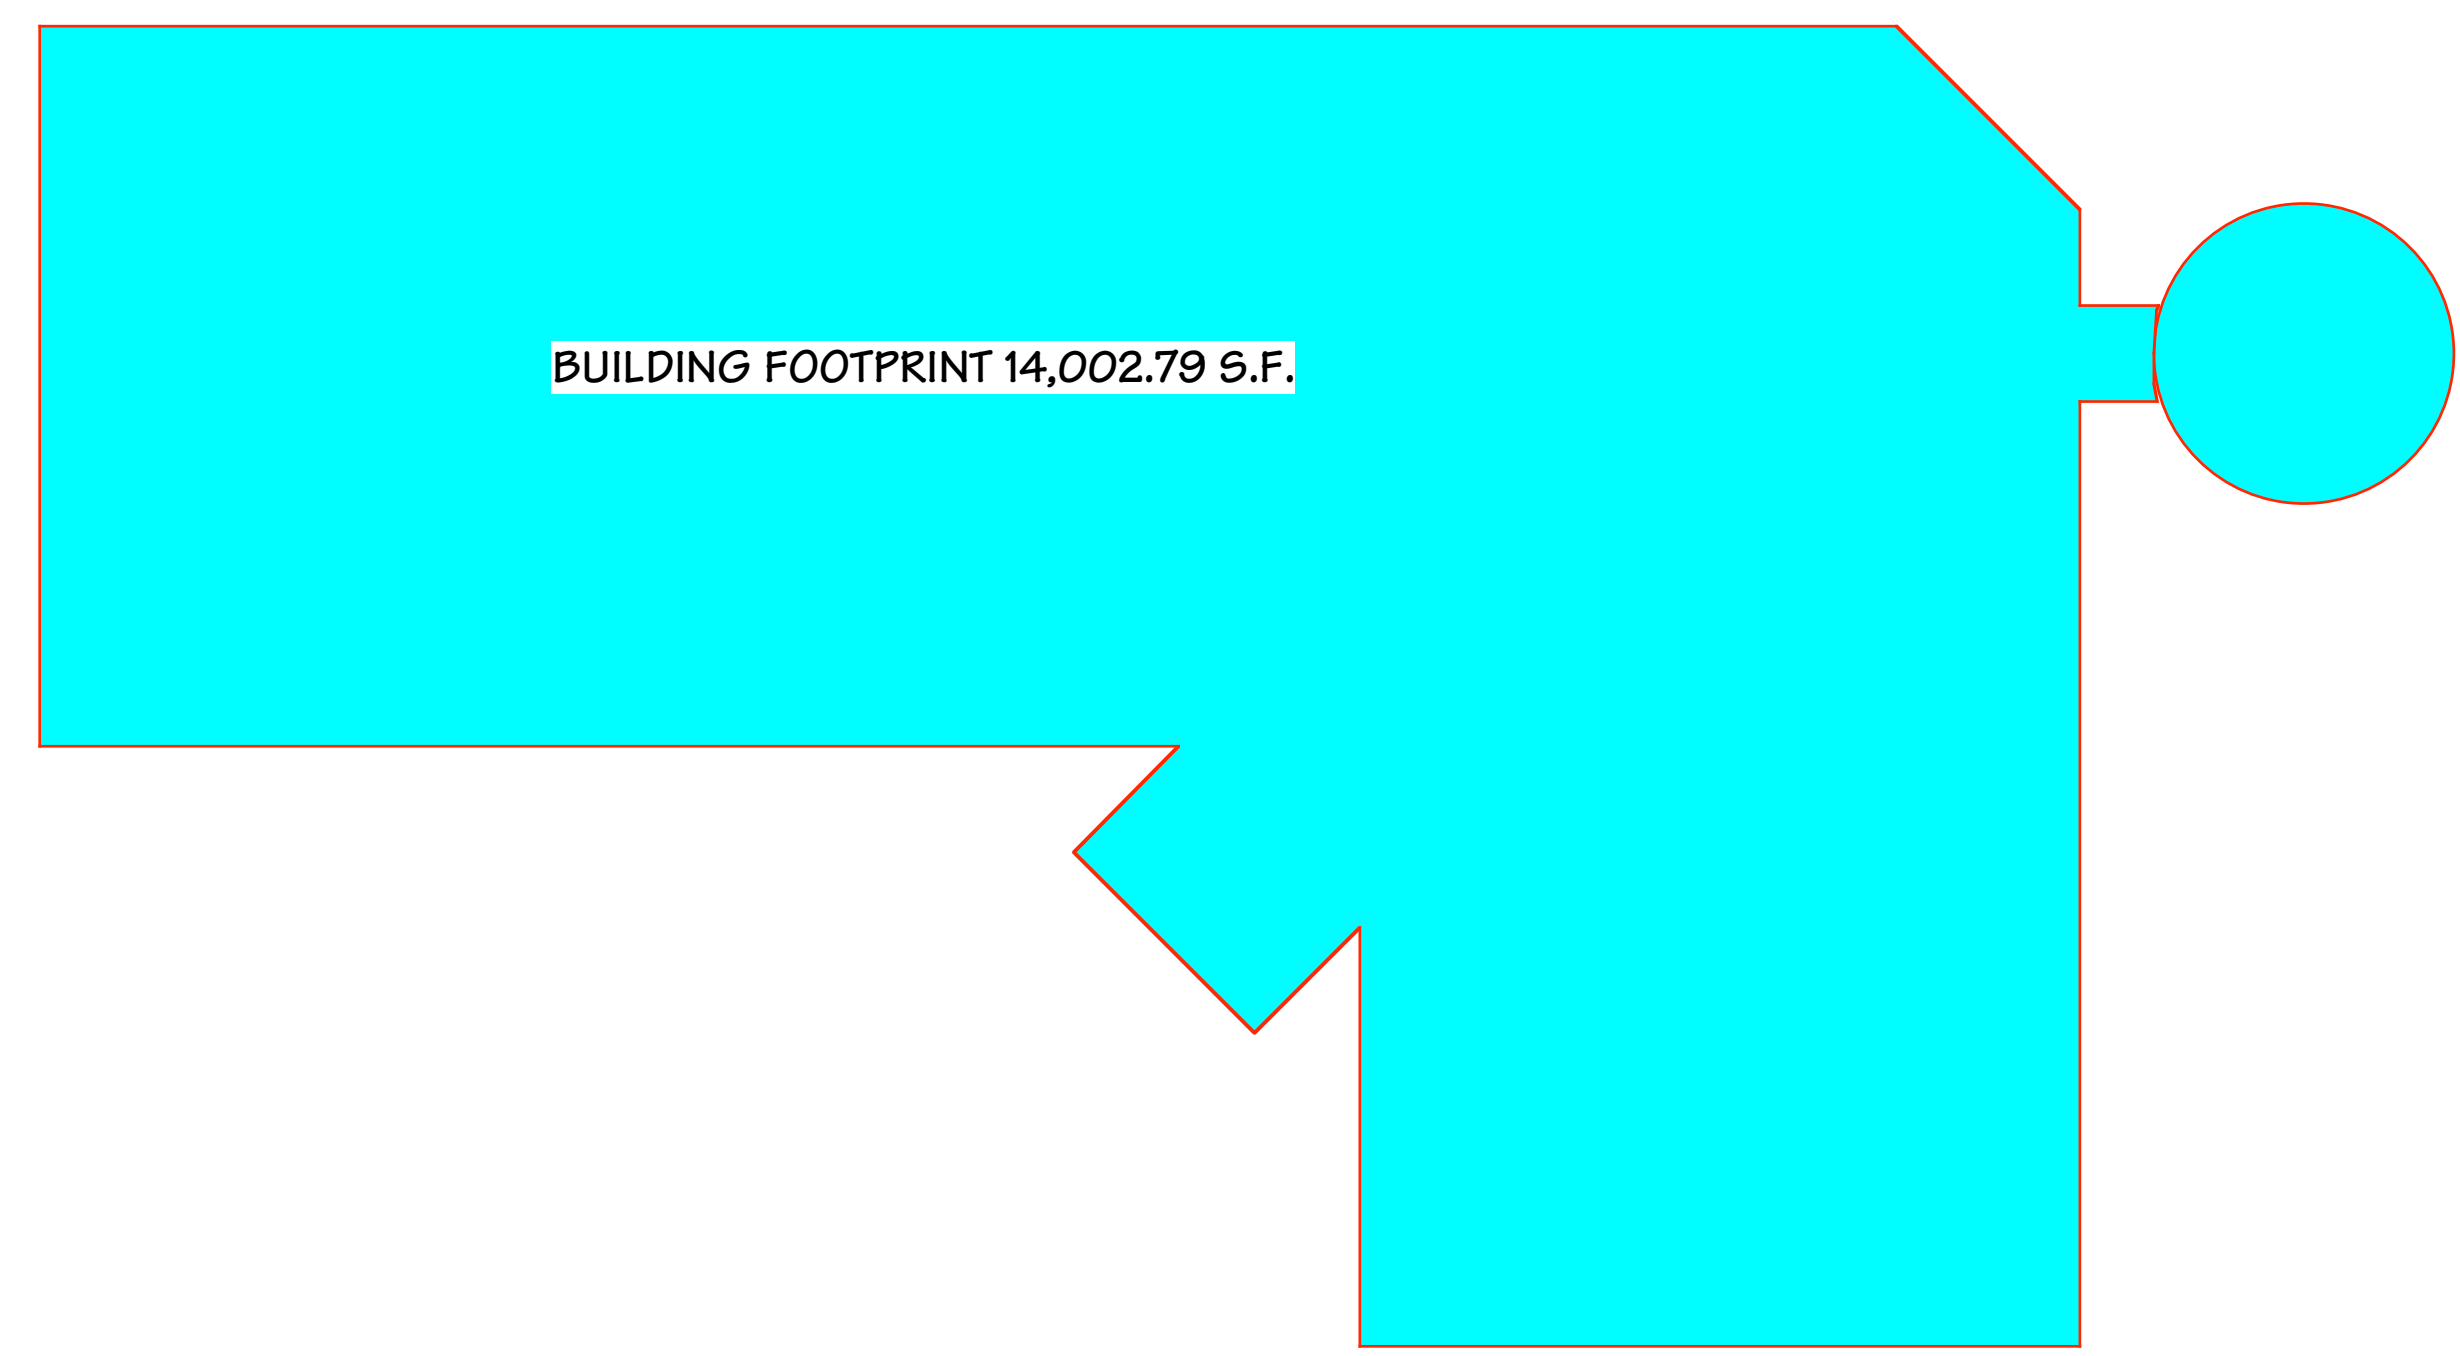

BUILDING FOOTPRINT 14,002.79 S.F.

CONCEPTUAL FIRST FLOOR PLAN SCALE: 1/8" = 1'-0"

- KITCHEN FIRST FLOOR = 1,245.24 S.F.
  - SILO PRIVATE DINING FIRST = 490.87 S.F.
  - SECOND MEANS OF EGRESS FIRST = 253.37 S.F.
  - WOMENS AND MENS REST ROOMS FIRST = 510.84 S.F.
  - ENTRY VESTIBULE, ELEVATOR, STAIRS, LOBBY, AND COAT CHECK FIRST = 1,071.20 S.F.
  - FUNCTION ROOM FIRST = 5,296.0 S.F.
  - CORRIDOR FIRST = 358.22 S.F.
  - DINING / BAR = 4,777.05 S.F.
- TOTAL = 14,002.79 S.F.



CONCEPTUAL SECOND FLOOR PLAN SCALE: 1/8" = 1'-0"

- SILO PRIVATE DINING SECOND = 490.87 S.F.
- SECOND MEANS OF EGRESS SECOND = 264.43 S.F.
- WOMENS AND MENS REST ROOMS FIRST = 510.84 S.F.
- ELEVATOR, STAIRS, LOBBY, AND COAT CHECK SECOND = 798.0 S.F.
- STORAGE SECOND = 175.37 S.F.
- CORRIDOR SECOND = 358.22 S.F.
- DINING = 3,932.0 S.F.
- TOTAL = 6,529.736 S.F.
- FUTURE EXPANSION MEETING ROOM SECOND = 4,050. S.F.