

APPROX. SITE COORDINATES:
LAT 42°35'47"N LONG 71°27'58"W

SOURCE: TOPOGRAPHIC MAP
FROM USGS DATA SERVICE



PREPARED BY




Norton, MA 508-226-1800
Pawtucket, RI 401-728-6860
Newburyport, MA 617-840-0363
www.esm-inc.com

SITE LOCUS MAP


**12 NORTH MAIN STREET
WESTFORD, MASSACHUSETTS**

DRAWN	CHECKED	PROJ MGR	PROJECT	DATE	FIGURE
DMR	AB	AB	8054	1/15/2021	1

C:\Users\Doreen\Local Documents\ESM\8054 Westford North Main St\8054 Westford 2021.dwg, Tab: SITE MAP, 2021, Plotted: Jan 17, 2021

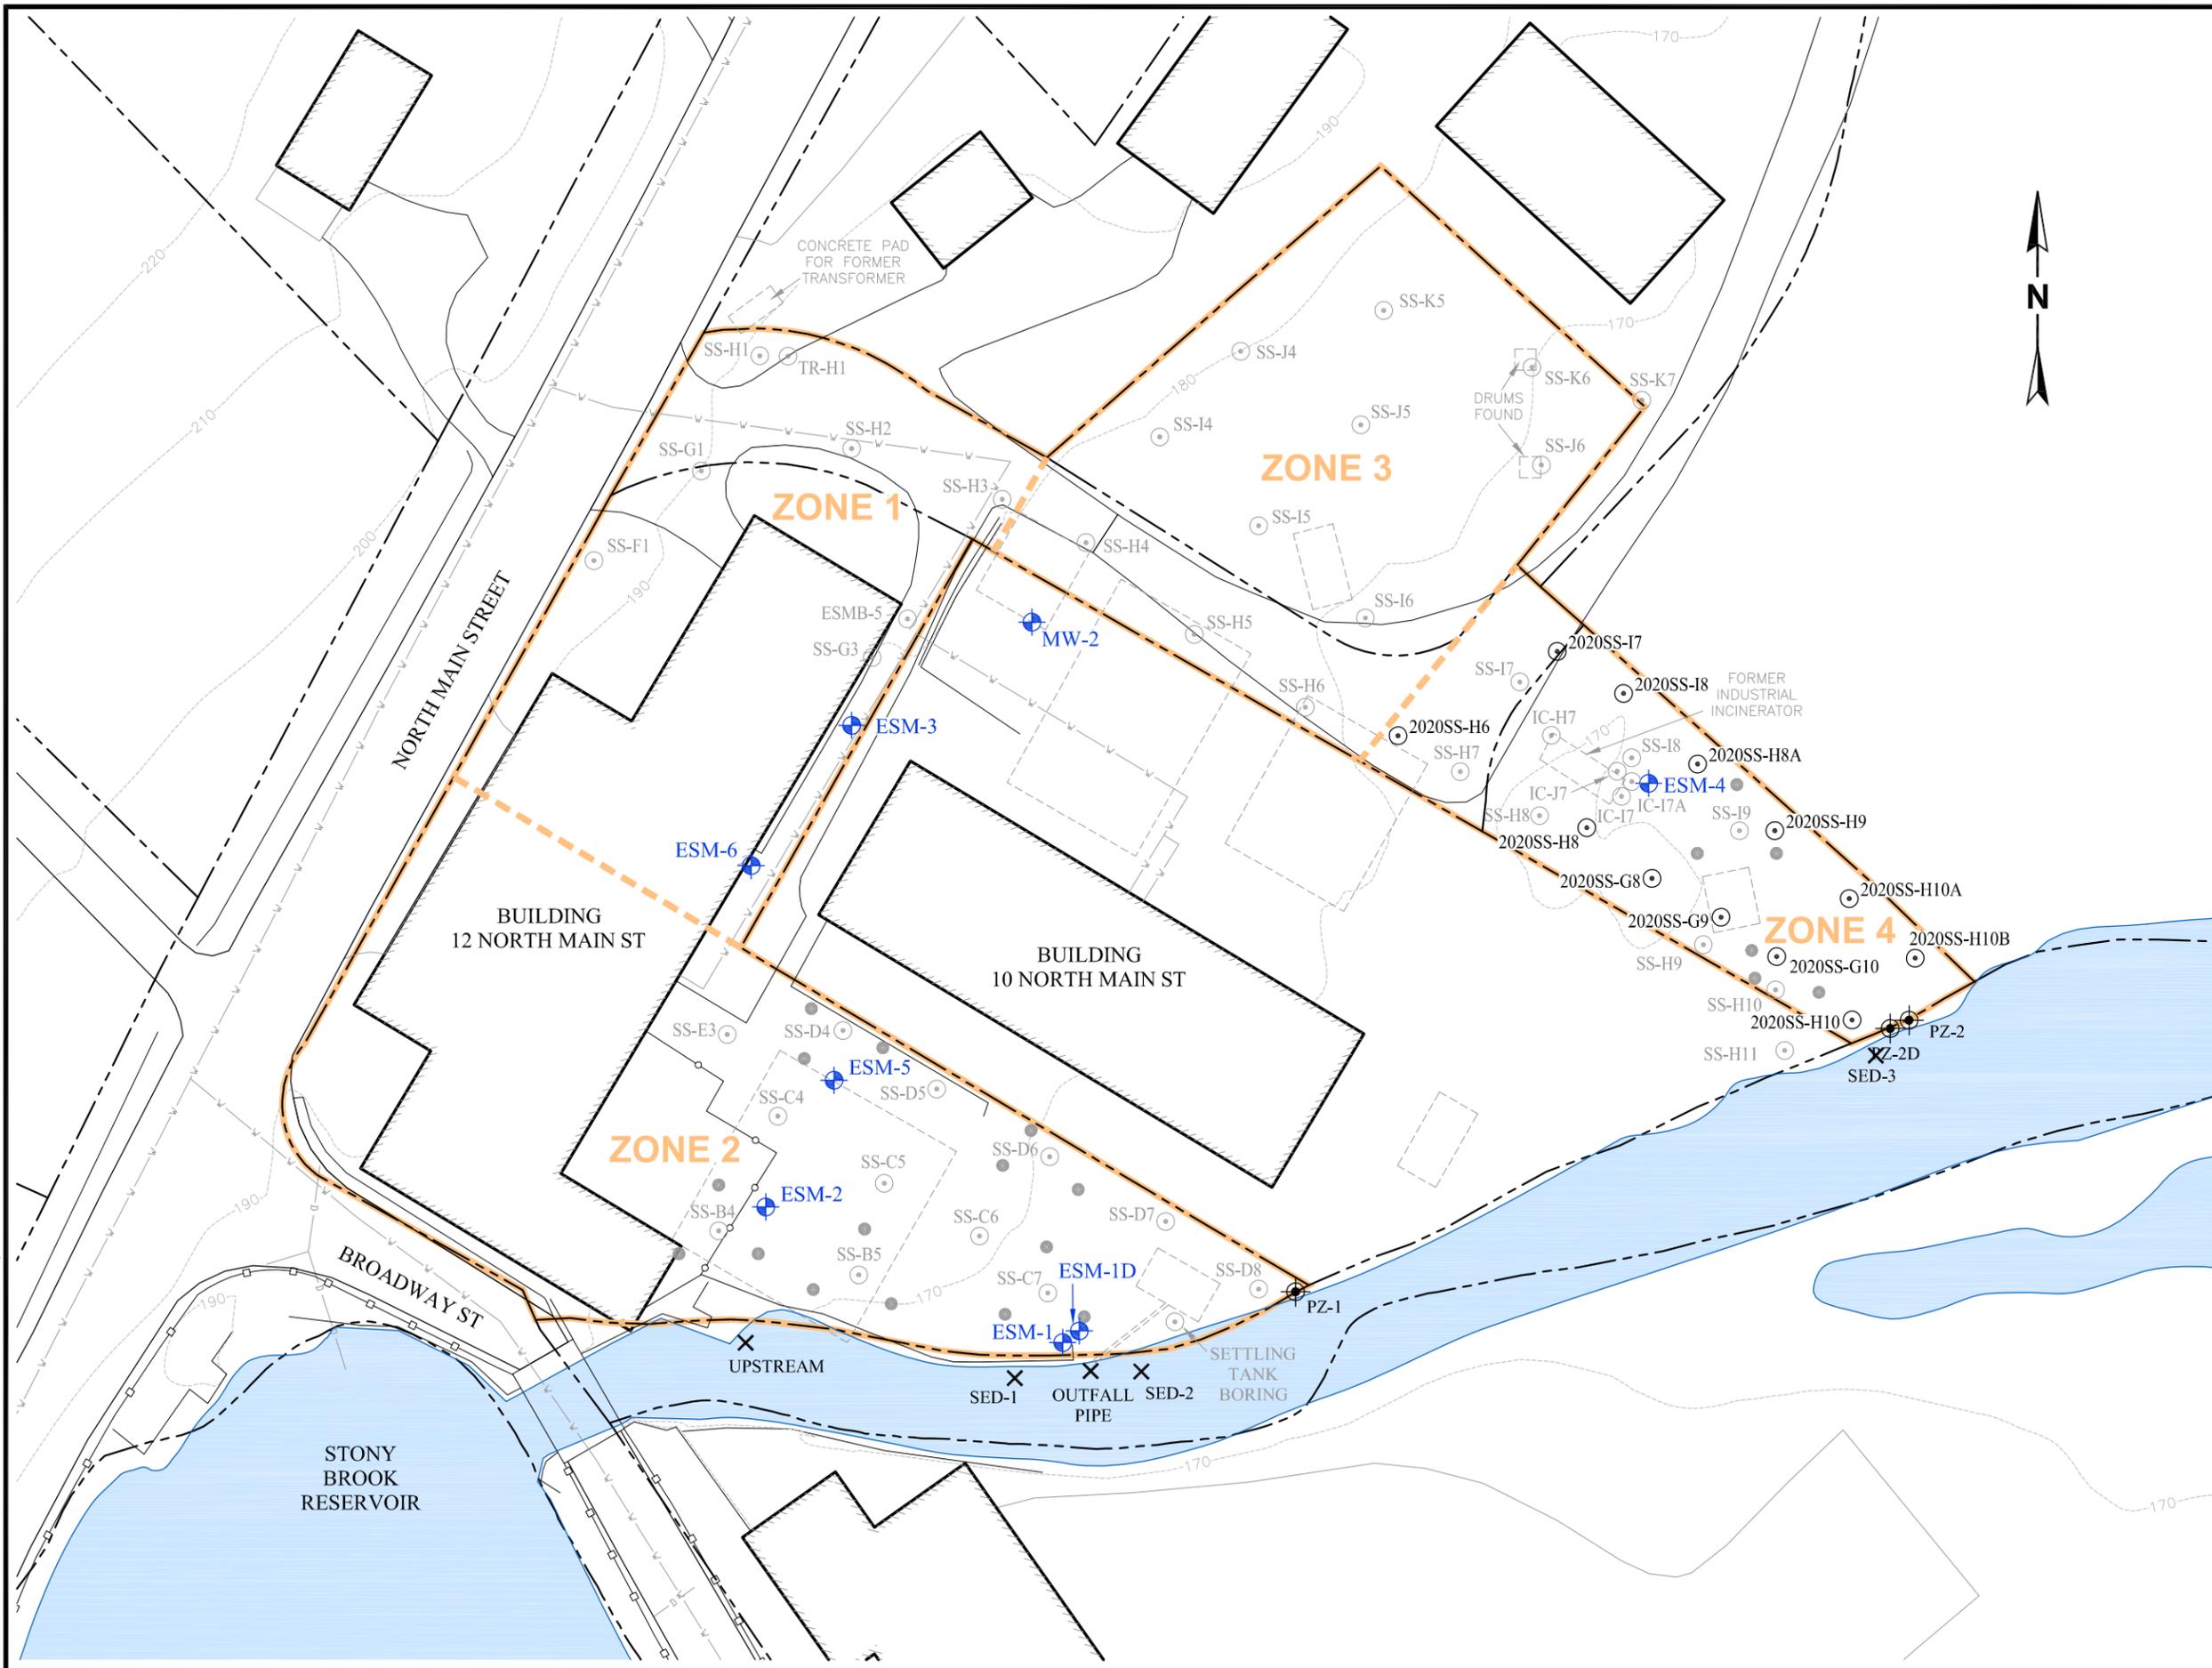

- LEGEND**
- MONITORING WELL
 - PIEZOMETER (BY ES&M)
 - MASSDEP SOIL BORING BY WATERMARK (SS or IC)
 - 0-1' BORING (BY ES&M)
 - SOIL BORING (BY ES&M)
 - SEDIMENT SAMPLE
 - FORMER STRUCTURE
 - BUILDING
 - PROPERTY LINE
 - SUBJECT PROPERTY
 - TOPOGRAPHIC CONTOUR
 - DRAINAGE LINE
 - WATER LINE

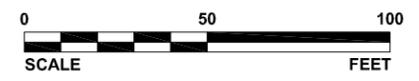

SOURCES: 1) "SITE MAP WITH SAMPLING LOCATIONS" PREPARED FOR MASSDEP BY WATERMARK, LOWELL, MA, DATED 10/9/2013; 2) CAD FILE GIS-CIVIL3D2014.DWG.
ALL FEATURES SHOWN ARE APPROXIMATELY LOCATED.

PREPARED BY

Norton, MA 508-226-1800
Pawtucket, RI 401-728-6860
Newburyport, MA 617-840-0363
www.esm-inc.com

TITLE

SITE MAP

PREPARED FOR


TOWN OF WESTFORD

LOCATION

**12 NORTH MAIN STREET
WESTFORD, MASSACHUSETTS**

DRAWN	CHECKED	LSP
DMR	AB	AB
DATE	PROJECT NUMBER	
1/15/2021	8054	
SITE	FILE	
	8054 WESTFORD 2021.DWG	


FIGURE 2

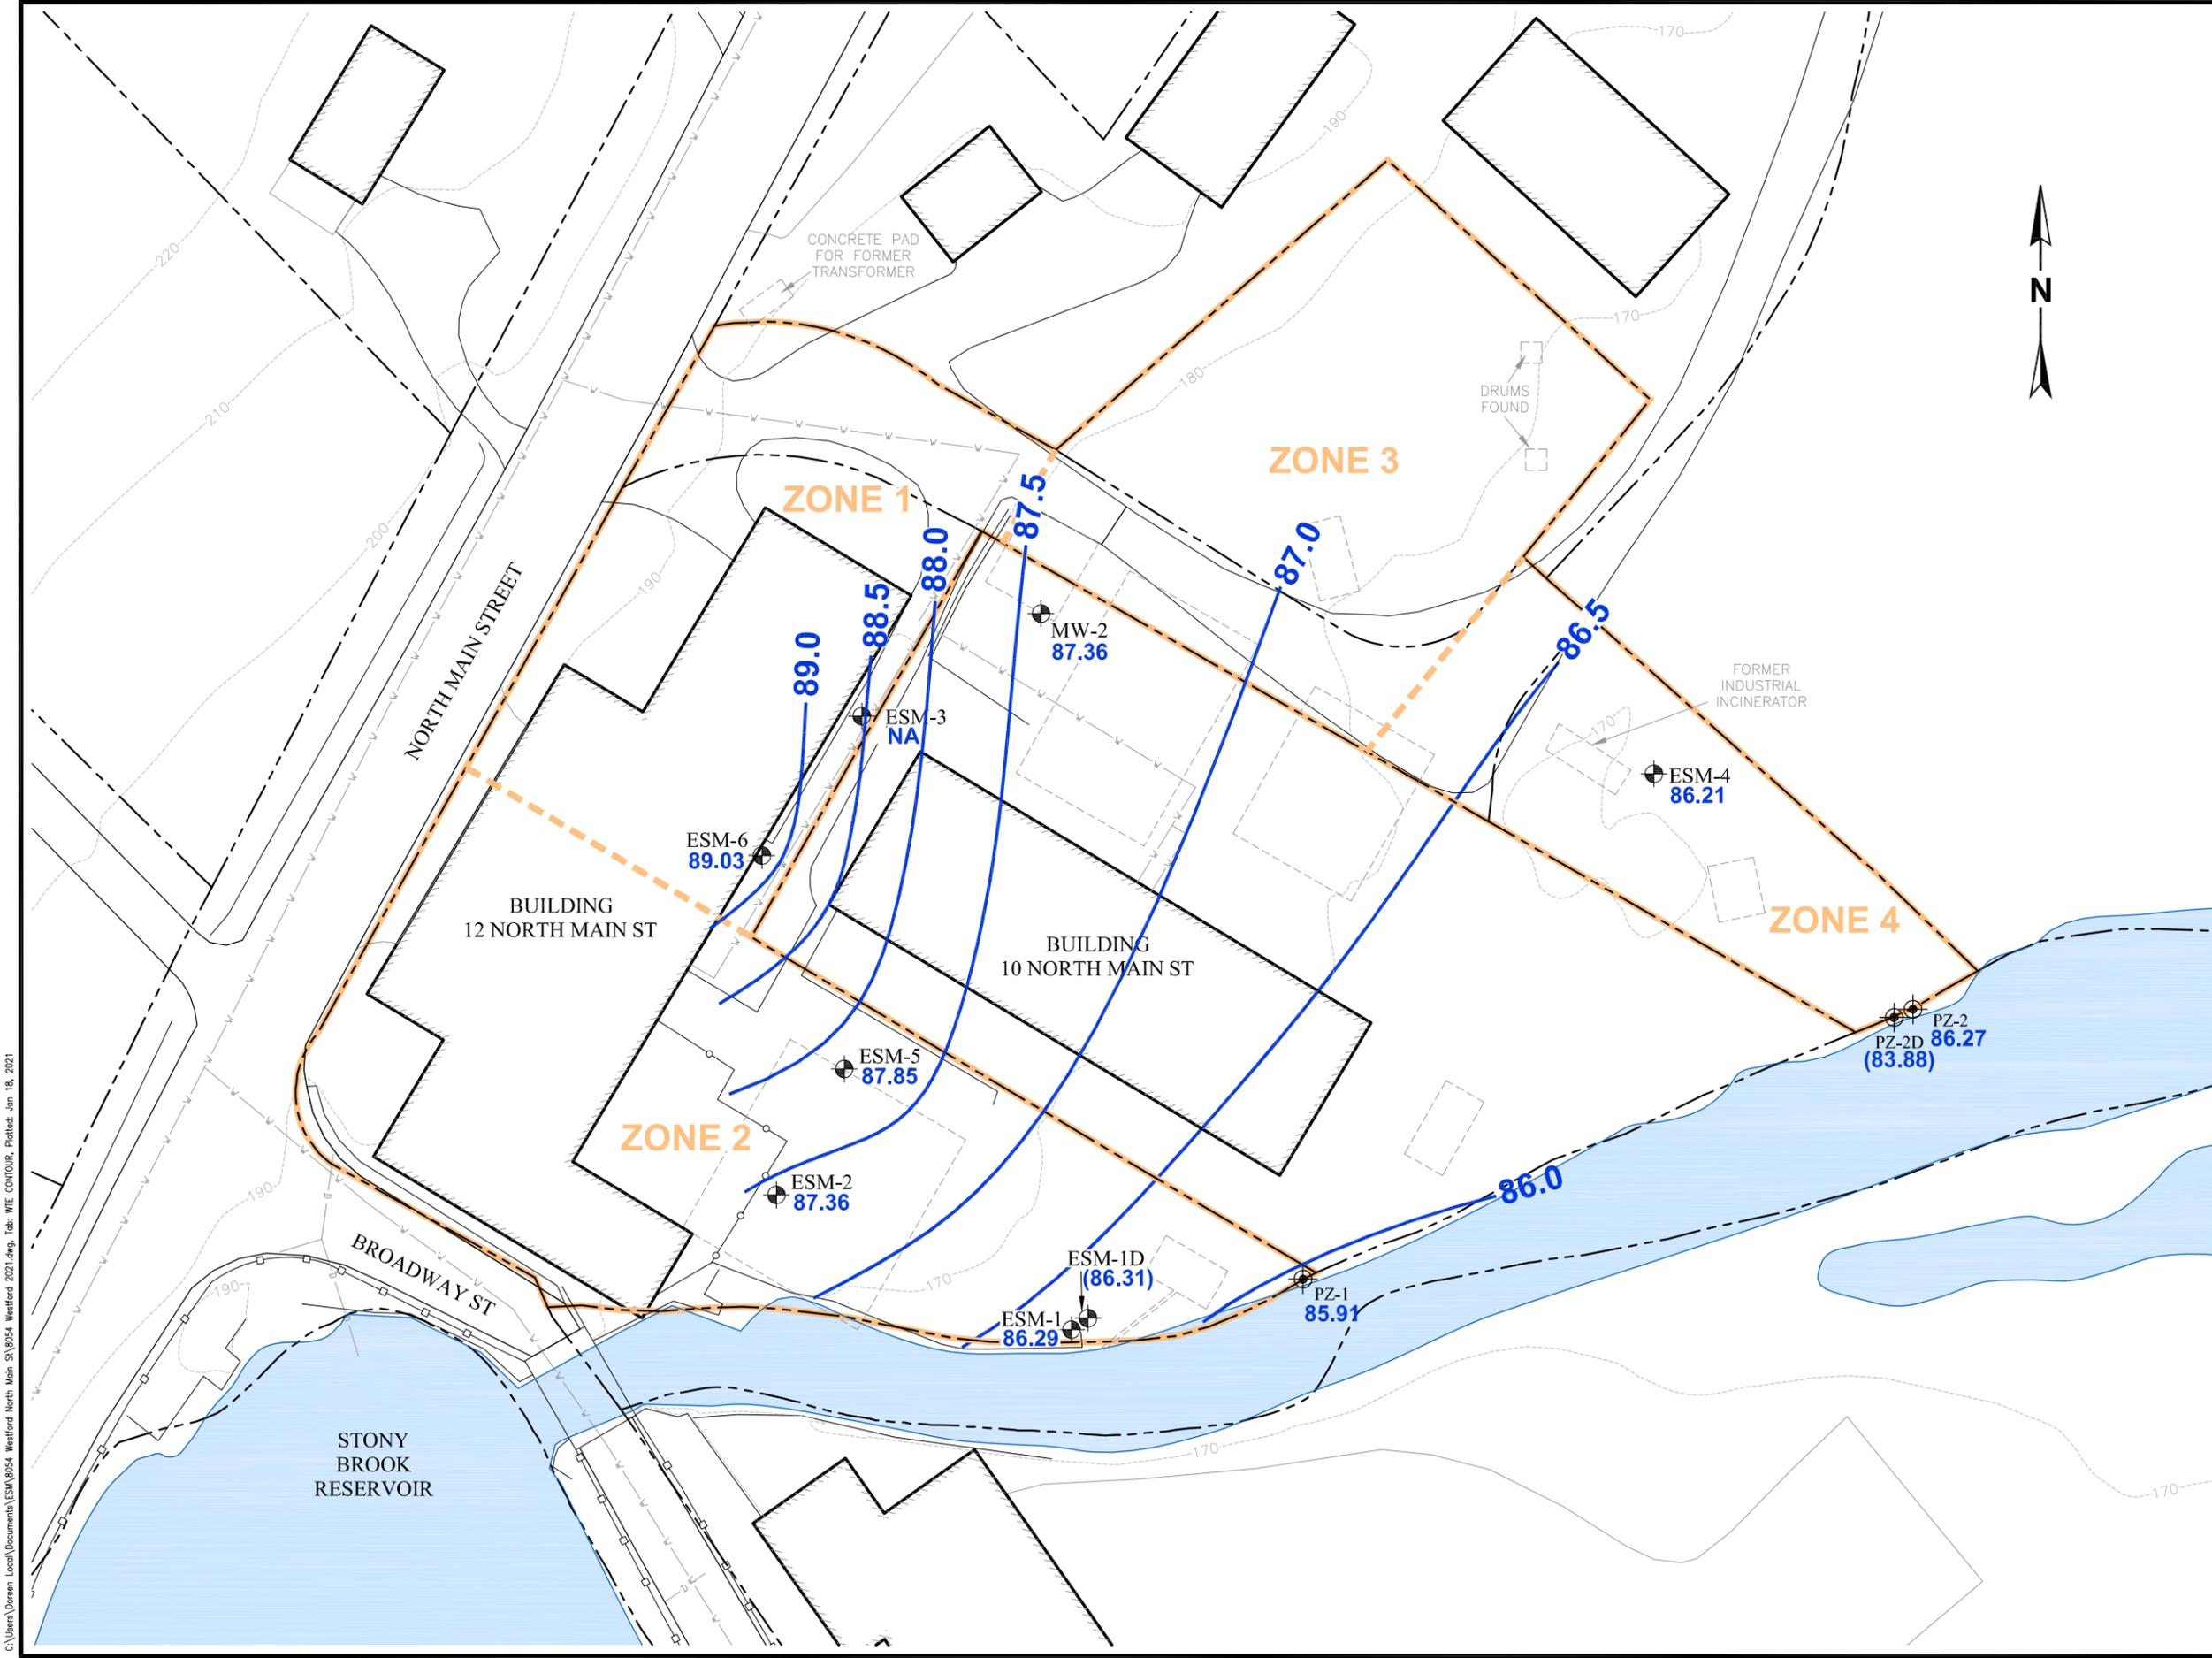

LEGEND

- MONITORING WELL
- PIEZOMETER (BY ES&M)
- FORMER STRUCTURE
- BUILDING
- PROPERTY LINE
- SUBJECT PROPERTY
- TOPOGRAPHIC CONTOUR
- DRAINAGE LINE
- WATER LINE

86.29 WATER TABLE ELEVATION (FT)
 () DATA NOT USED TO CONTOUR
 86.5 WATER TABLE ELEVATION CONTOUR (FT)

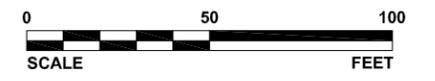

SOURCES: 1] "SITE MAP WITH SAMPLING LOCATIONS" PREPARED FOR MASSDEP BY WATERMARK, LOWELL, MA, DATED 10/9/2013; 2] CAD FILE GIS-CIVIL3D2014.DWG.
 ALL FEATURES SHOWN ARE APPROXIMATELY LOCATED.

PREPARED BY

Norton, MA 508-226-1800
 Pawtucket, RI 401-728-6860
 Newburyport, MA 617-840-0363
 www.esm-inc.com

TITLE
**WATER TABLE ELEVATION CONTOUR MAP
 JULY 28, 2020**

PREPARED FOR
TOWN OF WESTFORD

LOCATION
**12 NORTH MAIN STREET
 WESTFORD, MASSACHUSETTS**

DRAWN DMR	CHECKED AB	LSP AB
DATE 1/15/2021		PROJECT NUMBER 8054
SITE FILE 8054 WESTFORD 2021.DWG		

FIGURE 3

C:\Users\Doreen Local\Documents\ESM\8054 Westford North Main St\8054 Westford 2021.dwg, Tab: WE CONTOUR, Plotted: Jan 18, 2021