



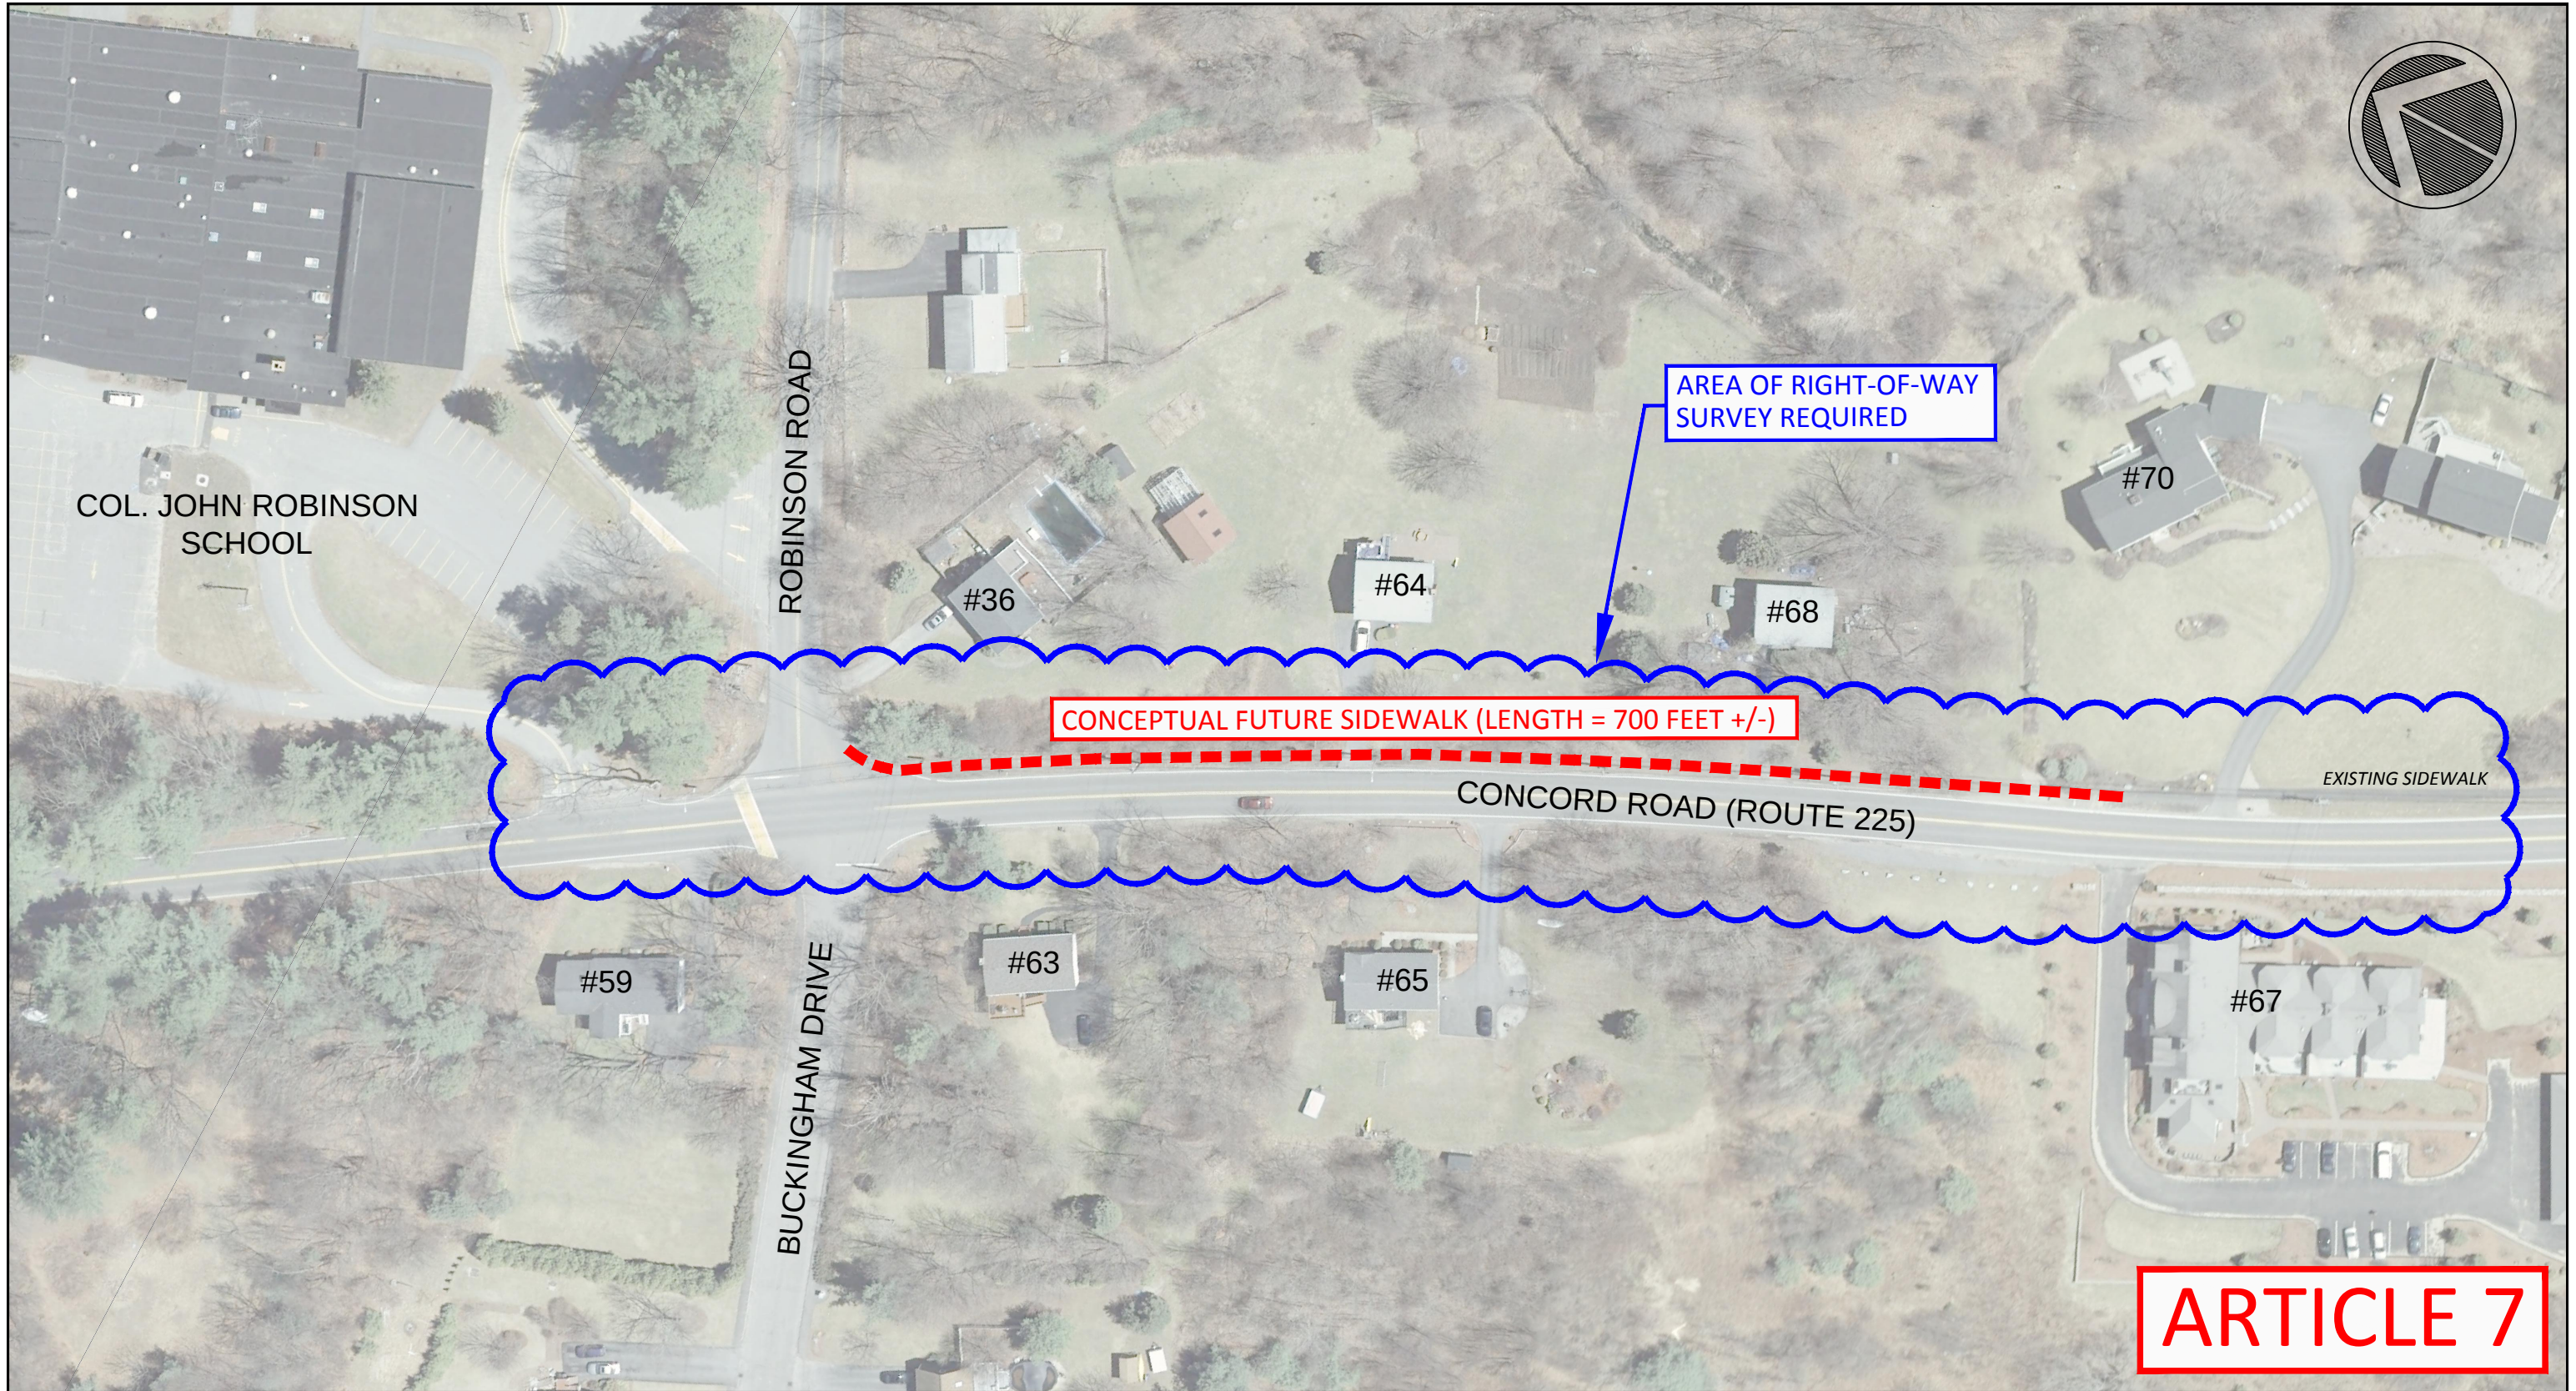

TOWN OF
WESTFORD, MASSACHUSETTS
ENGINEERING DEPARTMENT
28 North Street «» Westford, Massachusetts «» 01886
(978) 692-5520

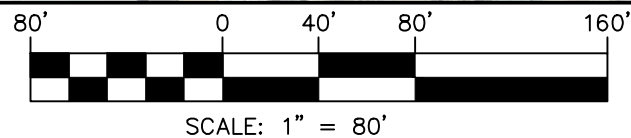

DRAWING NAME:
ROB-NAB-SIDEWALK-CONCEPT121228.DWG

DRAWN BY:
JEREMY DOWNS, P.E.

CHECKED BY:
PAUL STARRATT, P.E.

DATE:
MARCH 18, 2016

CONCORD ROAD SIDEWALK SURVEY

SHEET
1 OF 1