


ABBOT MIDDLE SCHOOL

MILLENNIUM BUILDING

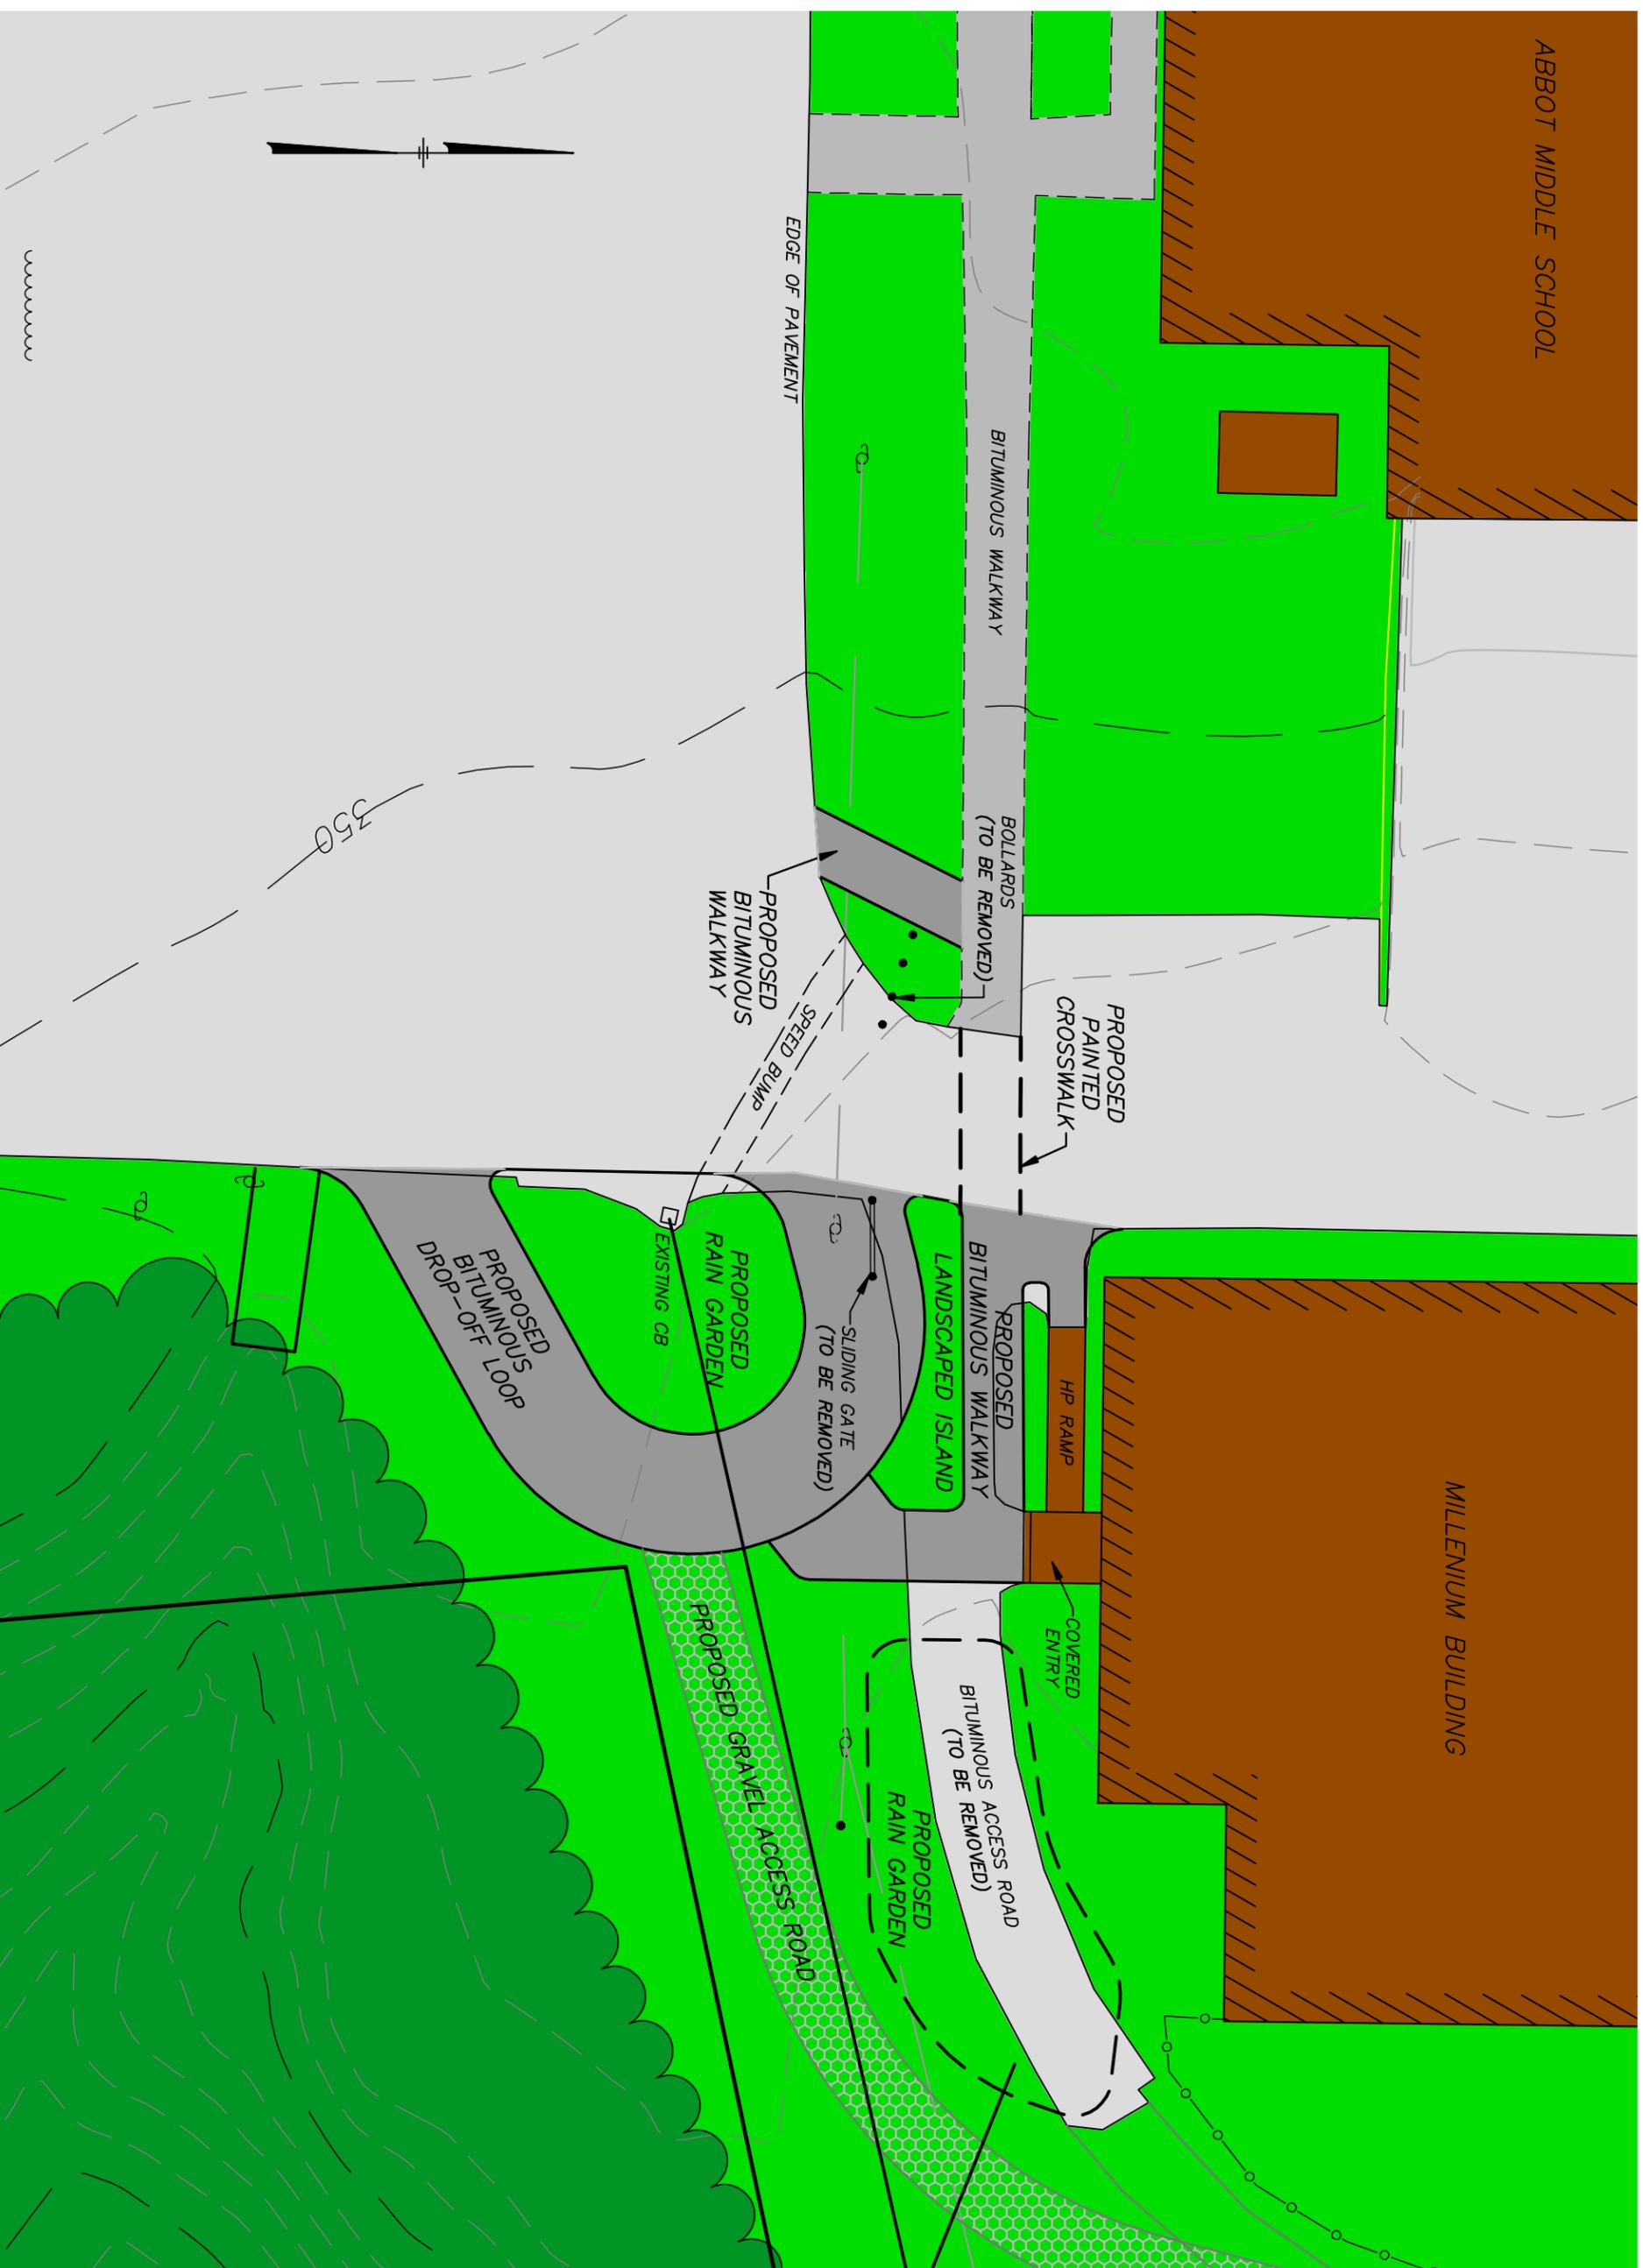

General Notes

1. Topographic information provided electronically by the Westford GIS Department was used in a field survey by ALAN Engineering, LLC.

DEED REFERENCE
 MIDDLESEX NORTH REGISTRY OF DEEDS,
 BOOK 1227, PAGE 0252

RECORD OWNERS
 TOWN OF WESTFORD SCHOOL DEPT.
 25 DEPOT STREET
 WESTFORD, MA 01886

ASSESSORS REFERENCES
 MAP 026 PARCEL 0086 0000



BY	REVISIONS	DATE

CONCEPTUAL STUDENT DROP-OFF PLAN
MILLENNIUM SCHOOL
 25 DEPOT STREET
 WESTFORD, MA

ALAN ENGINEERING, L.L.C.
 288 LITTLETON ROAD, SUITE 31
 WESTFORD, MA 01886
 (978) 577-6444
 alan.eng@verizon.net

PREPARED FOR:
 WESTFORD SCHOOL DEPT.
 25 DEPOT STREET
 WESTFORD, MA 01886

JOB NO: 1090 DWG NO: 1294
 AUGUST 28, 2013

SCALE: 1" = 10'

1 of 1