

No. 1 CAROLINA LANE
 N/F DOUGLAS M. WEINSTEIN &
 ROBERT S. WEINSTEIN
 DEED BOOK 10693 PAGE 277
 ASSESSORS MAP/ID: 69-31

CAROLINA LANE
 (PUBLIC ~ 40' WIDE)

PLAIN ROAD
 (PUBLIC ~ VARIABLE WIDTH)

PLAN REFERENCE:

"STREET LAYOUT PLAN FOR PLAIN ROAD" PREPARED BY GCG ASSOCIATES, INC. (5/24/16)


**TOWN OF WESTFORD
 ENGINEERING DEPARTMENT
 28 NORTH STREET
 WESTFORD, MASSACHUSETTS**

**EASEMENT PLAN
 #1 CAROLINA LANE
 WESTFORD, MA 01886**

SCALE: 1"=20'
 DATE: 12/14/16




CAROLINA LANE
(PUBLIC ~ 40' WIDE)

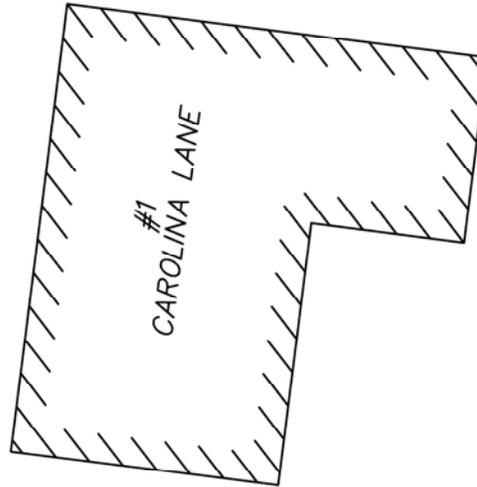


No. 1 CAROLINA LANE
N/F DOUGLAS M. WEINSTEIN &
ROBERT S. WEINSTEIN
DEED BOOK 10693 PAGE 277
ASSESSORS MAP/ID: 69-31

TEMPORARY
CONSTRUCTION
EASEMENT
(243 SF±)

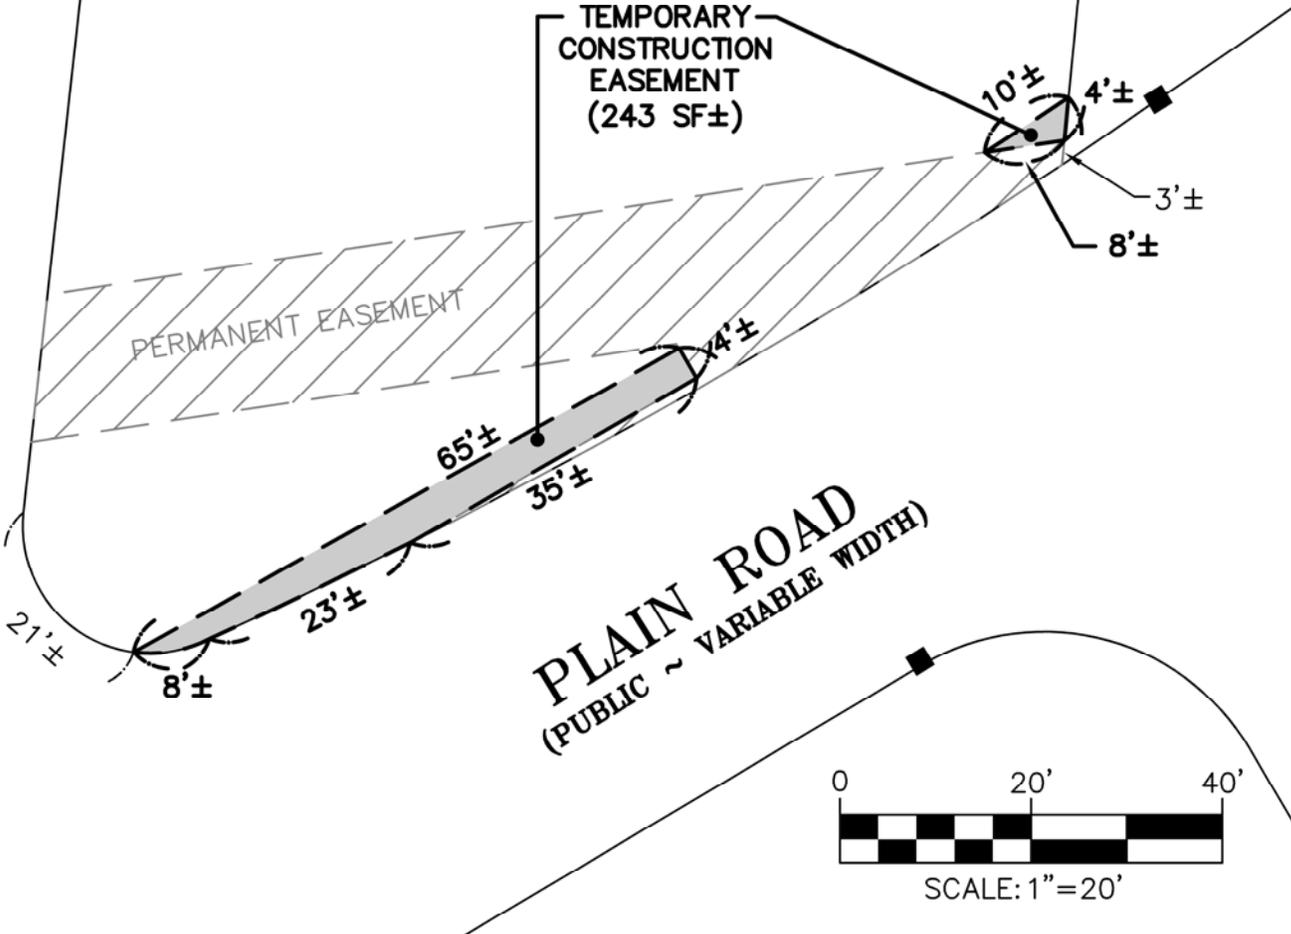

PLAIN ROAD
(PUBLIC ~ VARIABLE WIDTH)

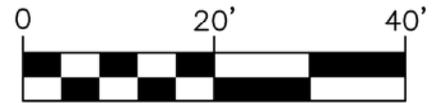

SCALE: 1"=20'

TOWN OF WESTFORD
ENGINEERING DEPARTMENT
28 NORTH STREET
WESTFORD, MASSACHUSETTS


TEMPORARY EASEMENT EXHIBIT
#1 CAROLINA LANE
WESTFORD, MA 01886

SCALE: 1"=20'
DATE: 12/14/16




No. 1 POPLAR ROAD
 N/F MEGAN W. REED
 DEED BOOK 29698 PAGE 160
 ASSESSORS MAP/ID: 69-249

POPLAR ROAD
 (PUBLIC ~ 30' WIDE)

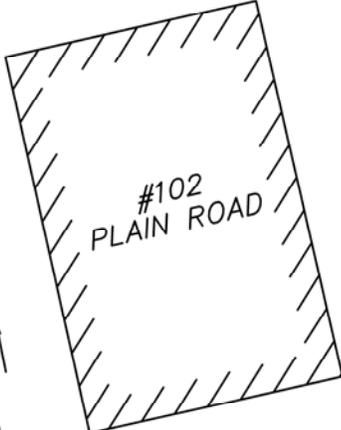


#1
 POPLAR ROAD

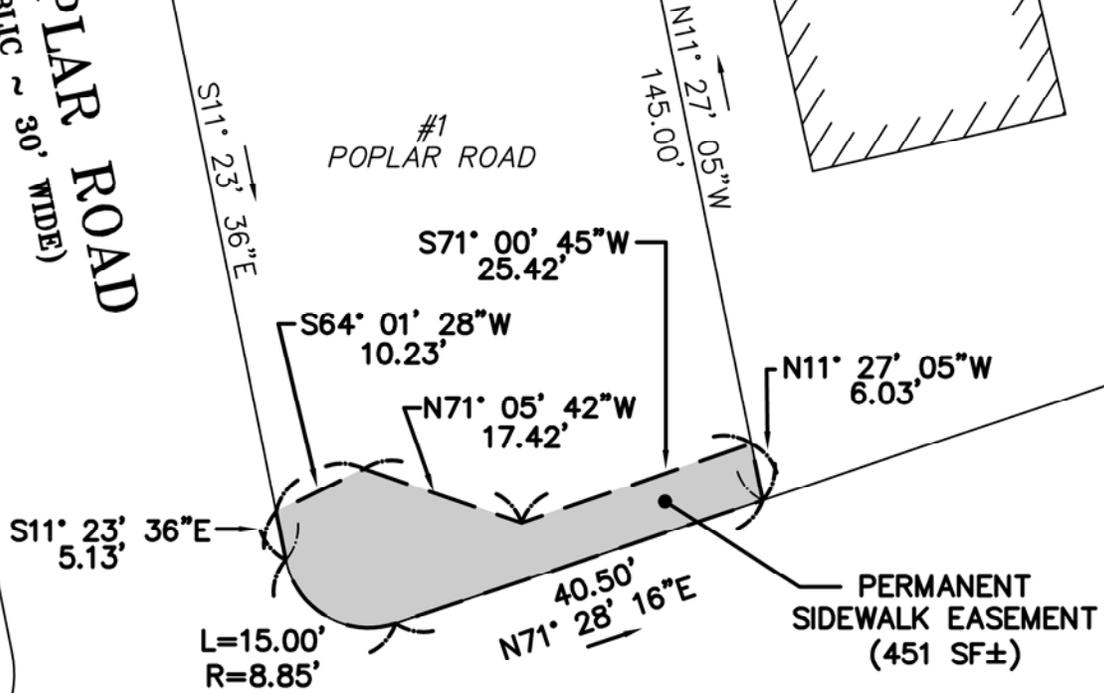

PERMANENT
 SIDEWALK EASEMENT
 (451 SF±)

PLAIN ROAD
 (PUBLIC ~ VARIABLE WIDTH)

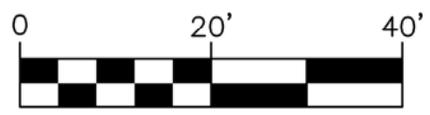

SCALE: 1"=20'

PLAN REFERENCE:

"STREET LAYOUT PLAN FOR PLAIN ROAD" PREPARED BY GCG ASSOCIATES, INC. (5/24/16)

**TOWN OF WESTFORD
 ENGINEERING DEPARTMENT**
 28 NORTH STREET
 WESTFORD, MASSACHUSETTS

EASEMENT PLAN
 #1 POPLAR ROAD
 WESTFORD, MA 01886

SCALE: 1"=20'
 DATE: 12/14/16




No. 1 POPLAR ROAD
N/F MEGAN W. REED
DEED BOOK 29698 PAGE 160
ASSESSORS MAP/ID: 69-249



POPLAR ROAD
(PUBLIC ~ 30' WIDE)


#1
POPLAR ROAD

TEMPORARY
CONSTRUCTION
EASEMENT
(82 SF±)

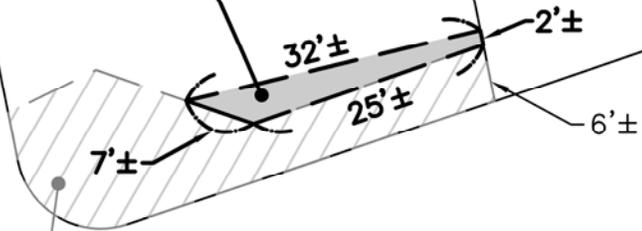

PERMANENT
EASEMENT

PLAIN ROAD
(PUBLIC ~ VARIABLE WIDTH)

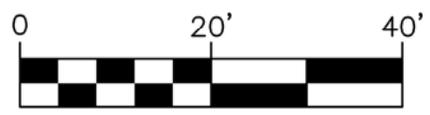

SCALE: 1"=20'

PLAN REFERENCE:


"STREET LAYOUT PLAN FOR PLAIN ROAD" PREPARED BY GCG ASSOCIATES, INC. (5/24/16)

**TOWN OF WESTFORD
ENGINEERING DEPARTMENT**
28 NORTH STREET
WESTFORD, MASSACHUSETTS

TEMPORARY EASEMENT EXHIBIT
#1 POPLAR ROAD
WESTFORD, MA 01886

SCALE: 1"=20'
DATE: 12/14/16




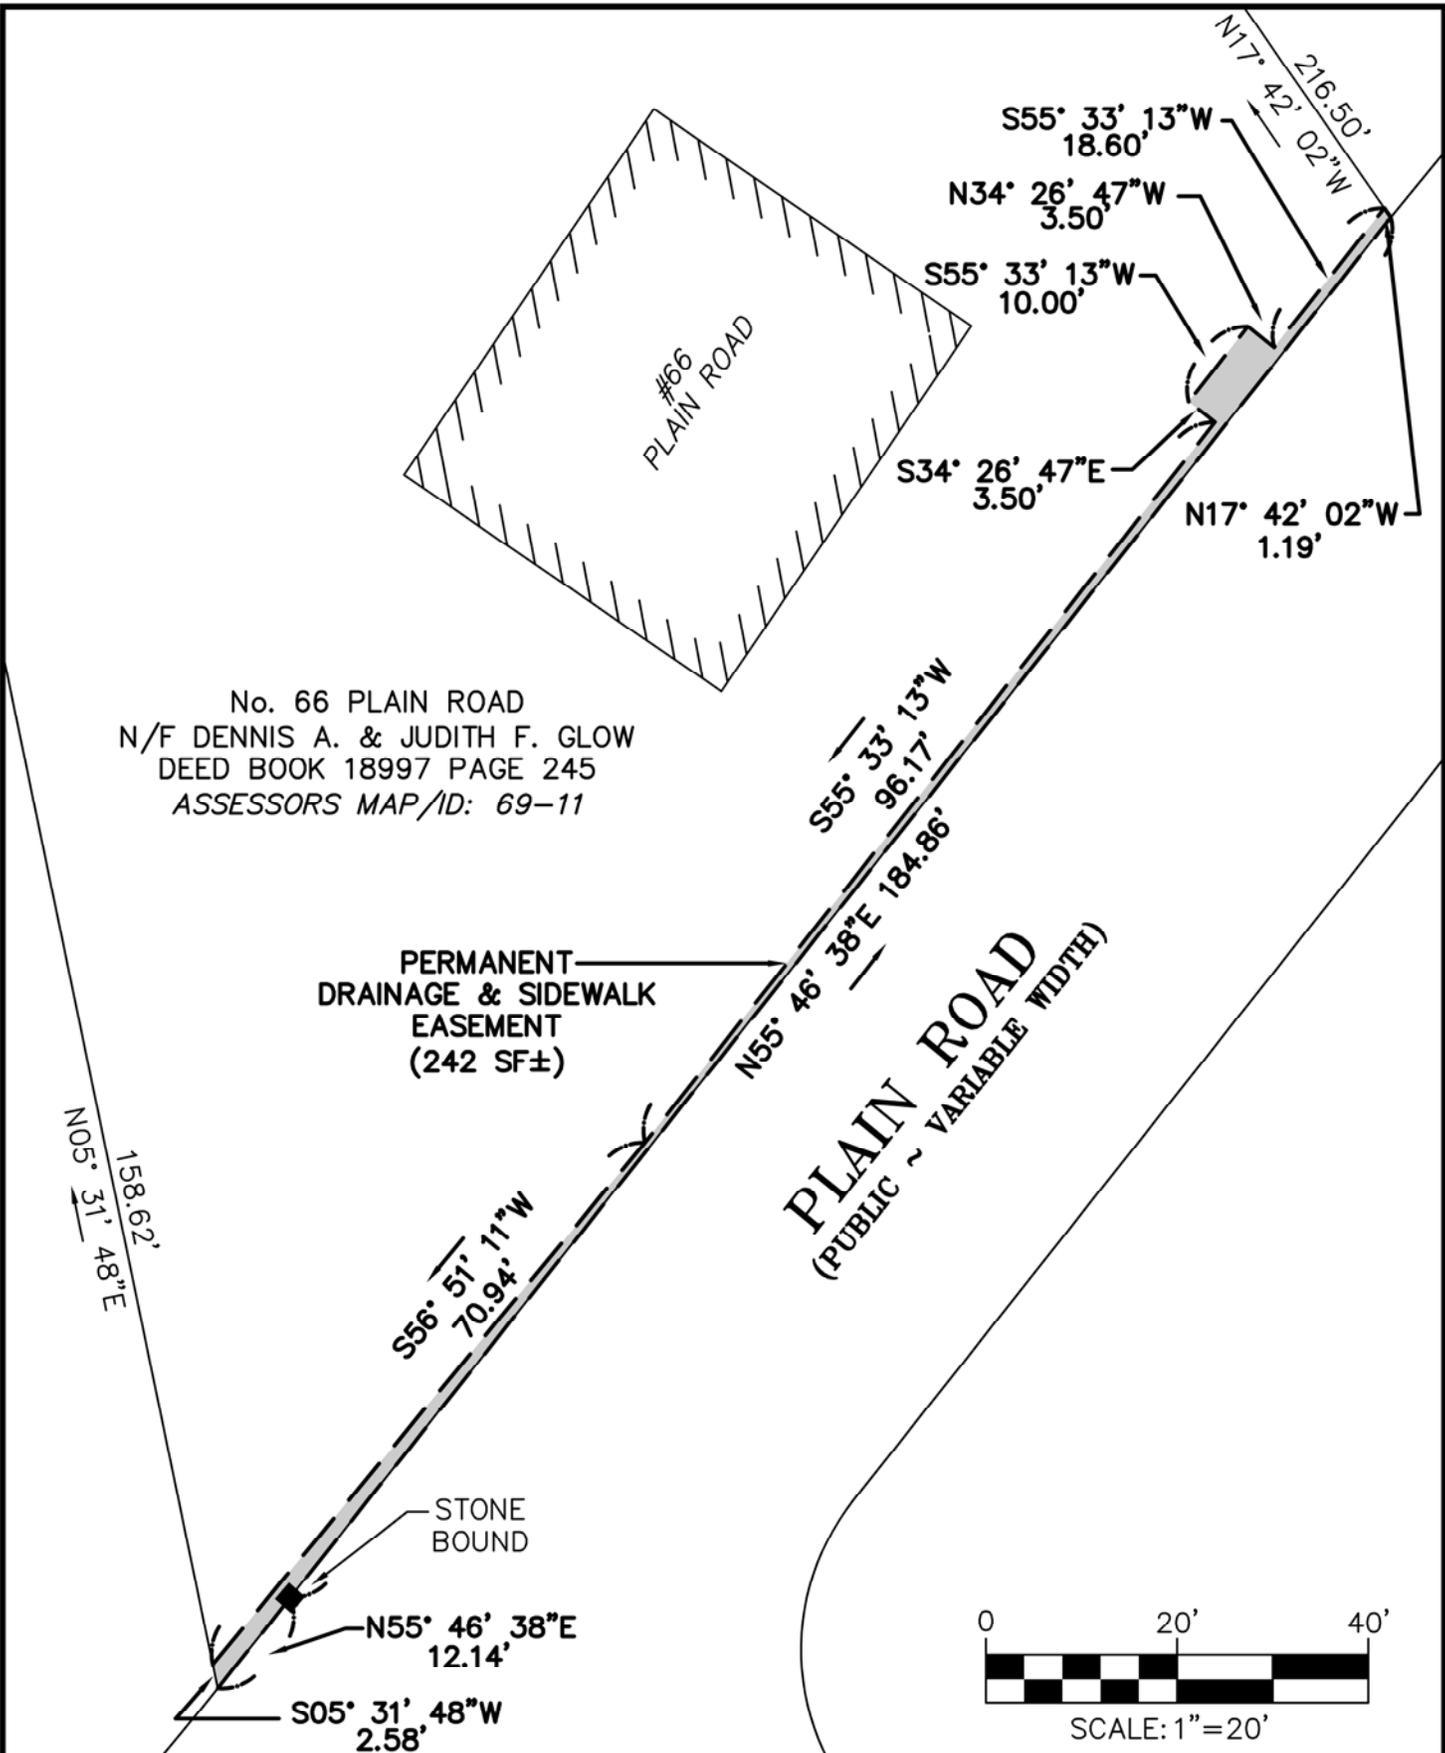

No. 66 PLAIN ROAD
 N/F DENNIS A. & JUDITH F. GLOW
 DEED BOOK 18997 PAGE 245
 ASSESSORS MAP/ID: 69-11

PERMANENT
 DRAINAGE & SIDEWALK
 EASEMENT
 (242 SF±)

PLAIN ROAD
 (PUBLIC ~ VARIABLE WIDTH)

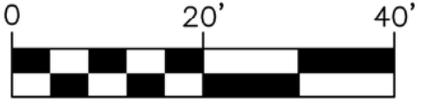

SCALE: 1"=20'

PLAN REFERENCE:


"STREET LAYOUT PLAN FOR PLAIN ROAD" PREPARED BY GCG ASSOCIATES, INC. (5/24/16)

**TOWN OF WESTFORD
 ENGINEERING DEPARTMENT
 28 NORTH STREET
 WESTFORD, MASSACHUSETTS**

**EASEMENT PLAN
 #66 PLAIN ROAD
 WESTFORD, MA 01886**

SCALE: 1"=20'
 DATE: 12/14/16



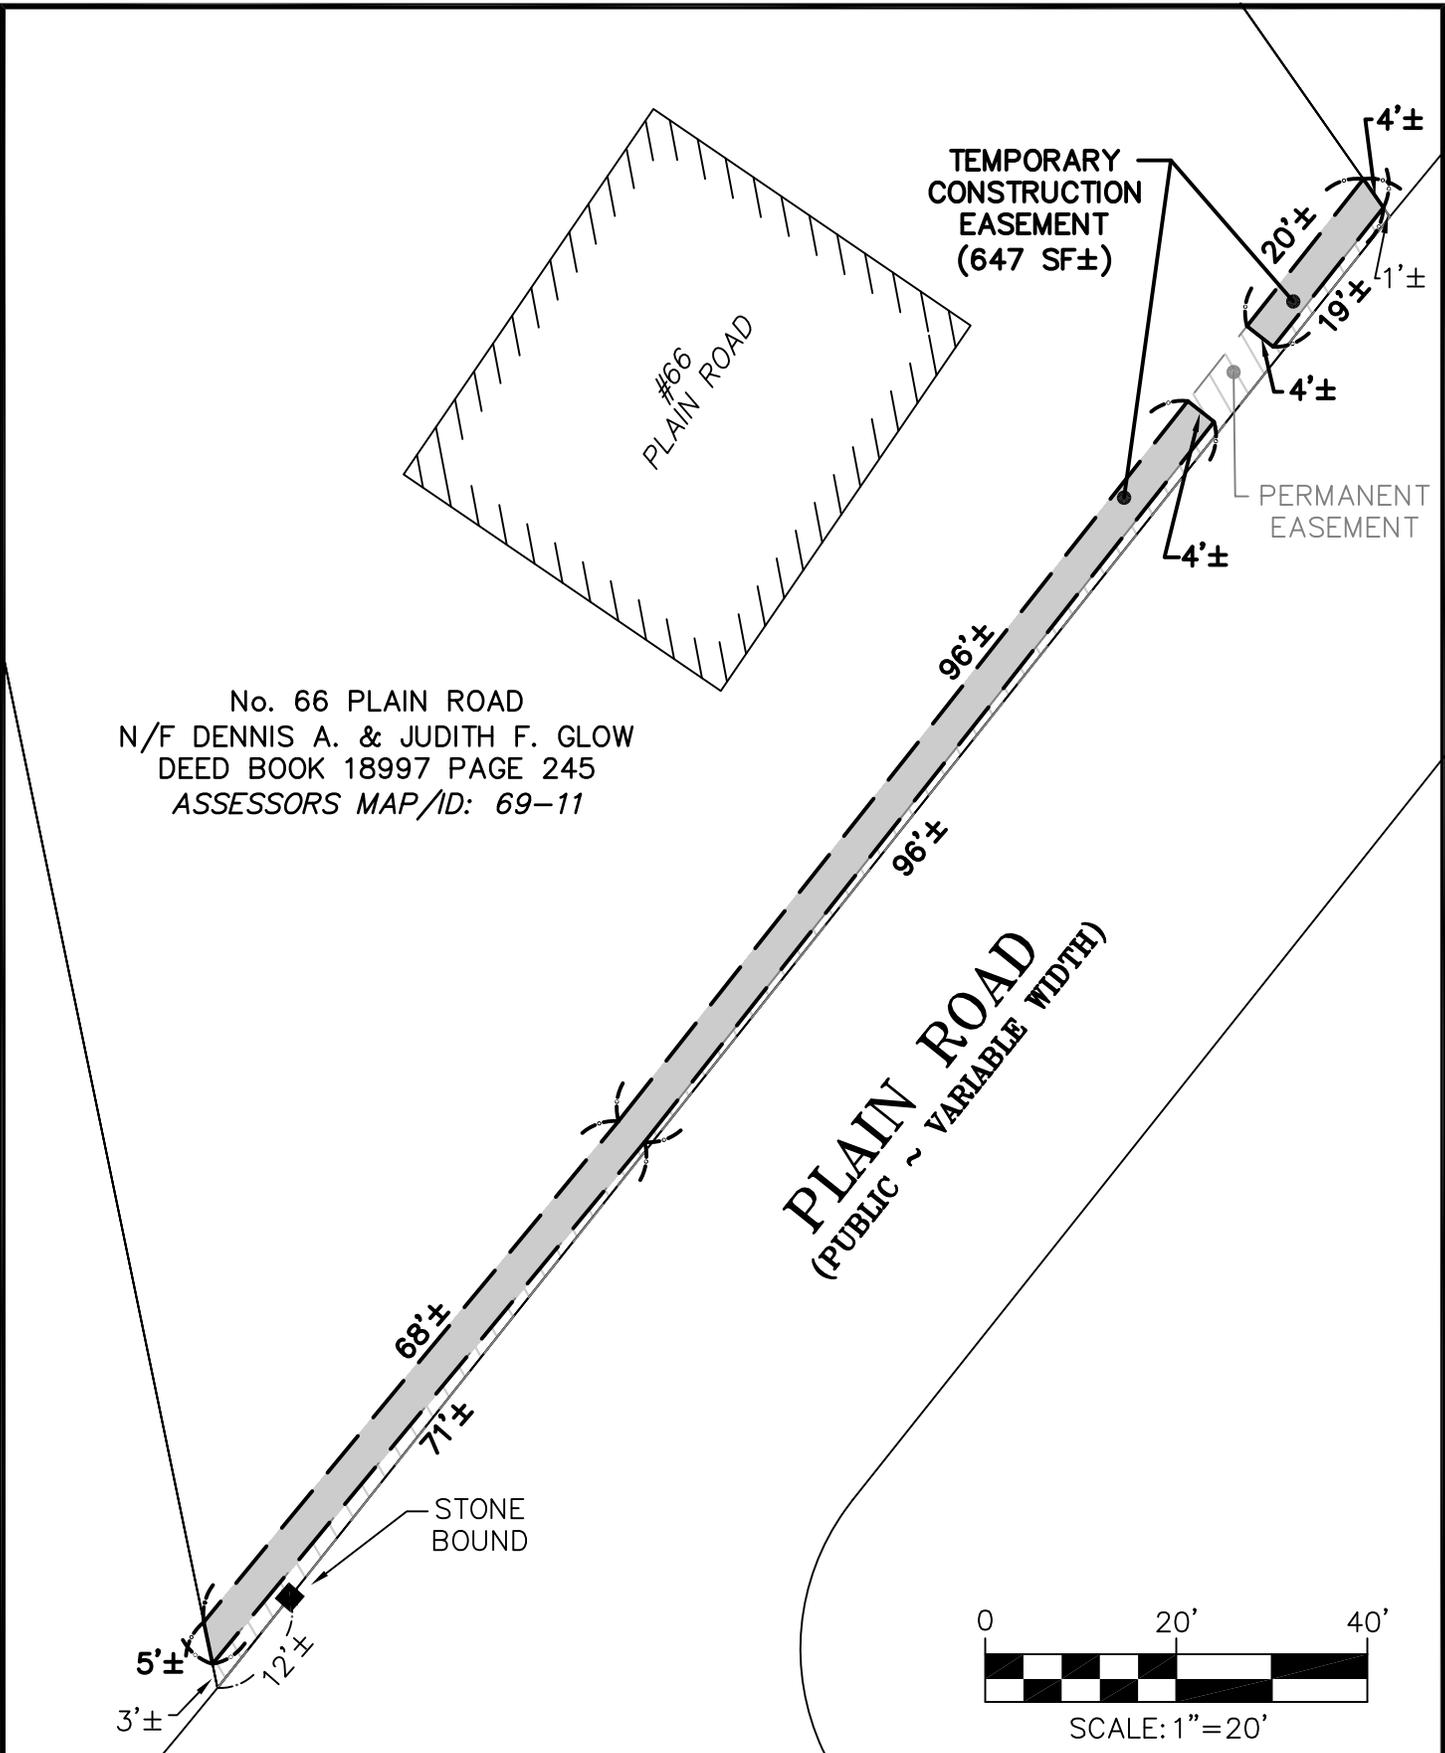


PLAN REFERENCE:
 "STREET LAYOUT PLAN FOR PLAIN ROAD" PREPARED BY GCG ASSOCIATES, INC. (5/24/16)

**TOWN OF WESTFORD
 ENGINEERING DEPARTMENT**
 28 NORTH STREET
 WESTFORD, MASSACHUSETTS

TEMPORARY EASEMENT EXHIBIT
 #66 PLAIN ROAD
 WESTFORD, MA 01886

SCALE: 1"=20'
 DATE: 12/14/16




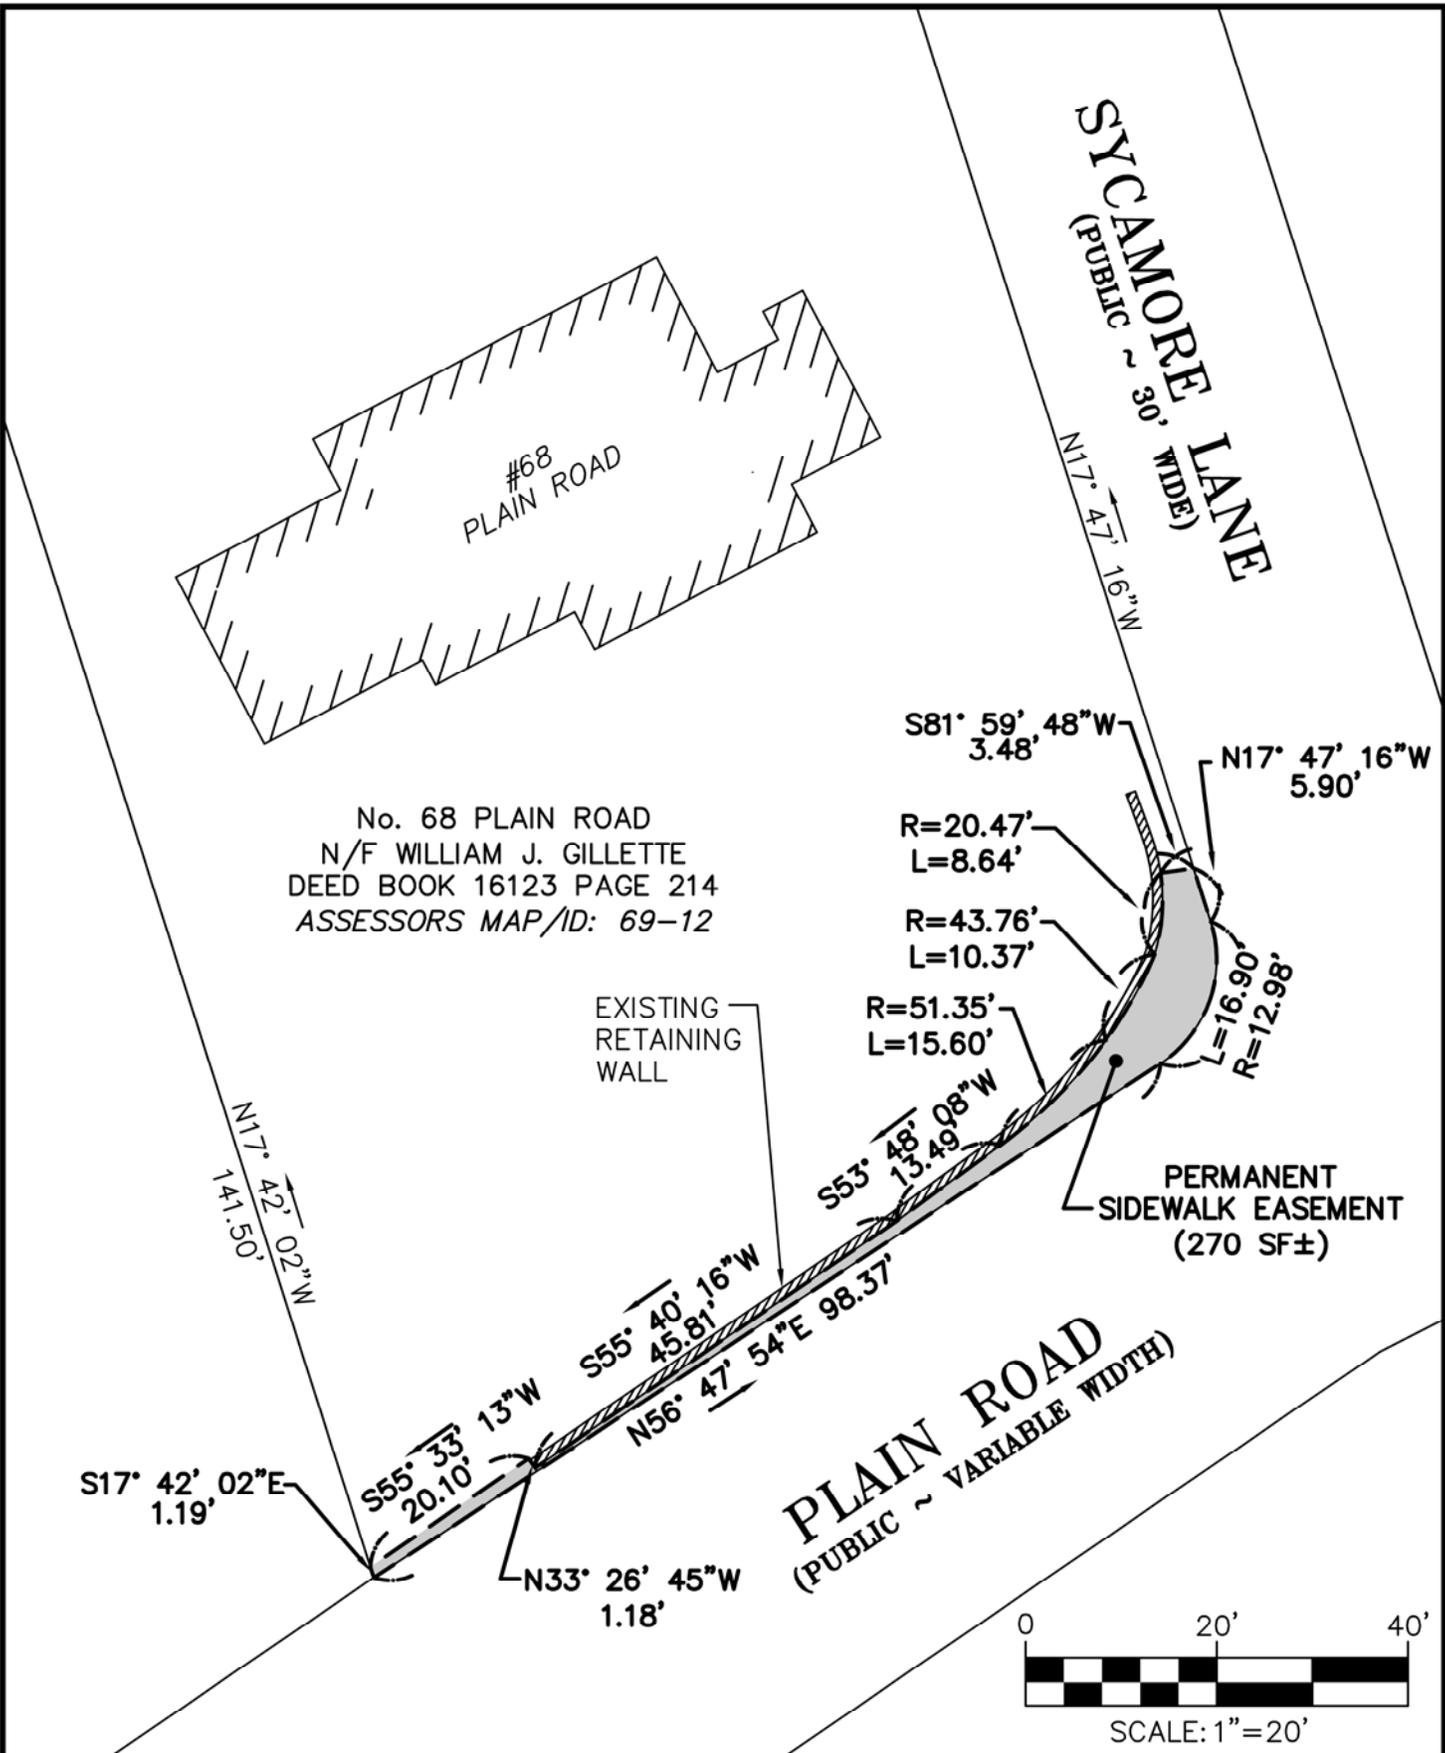

No. 68 PLAIN ROAD
 N/F WILLIAM J. GILLETTE
 DEED BOOK 16123 PAGE 214
 ASSESSORS MAP/ID: 69-12

EXISTING
 RETAINING
 WALL

PERMANENT
 SIDEWALK EASEMENT
 (270 SF±)

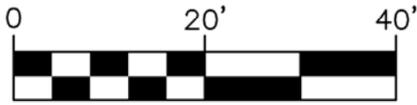

SCALE: 1" = 20'


PLAN REFERENCE:
 "STREET LAYOUT PLAN FOR PLAIN ROAD" PREPARED BY GCG ASSOCIATES, INC. (5/24/16)

**TOWN OF WESTFORD
 ENGINEERING DEPARTMENT
 28 NORTH STREET
 WESTFORD, MASSACHUSETTS**

**EASEMENT PLAN
 #68 PLAIN ROAD
 WESTFORD, MA 01886**

SCALE: 1" = 20'
 DATE: 12/14/16



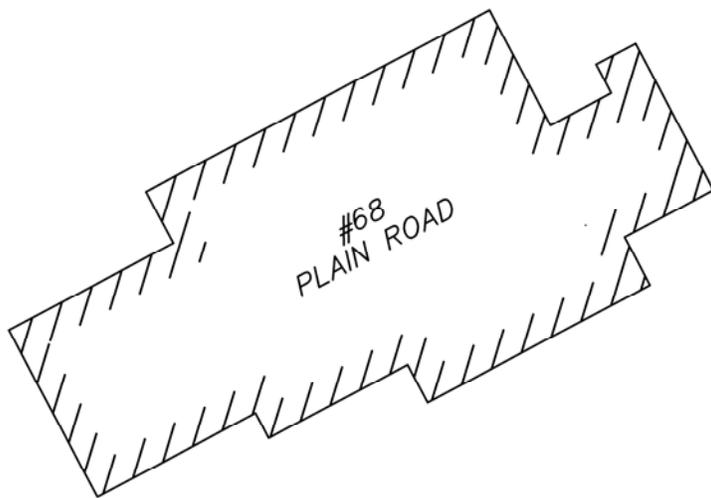


SYCAMORE LANE
(PUBLIC ~ 30' WIDE)

No. 68 PLAIN ROAD
N/F WILLIAM J. GILLETTE
DEED BOOK 16123 PAGE 214
ASSESSORS MAP/ID: 69-12

EXISTING
RETAINING
WALL

TEMPORARY
CONSTRUCTION
EASEMENT
(69 SF±)

PERMANENT
EASEMENT

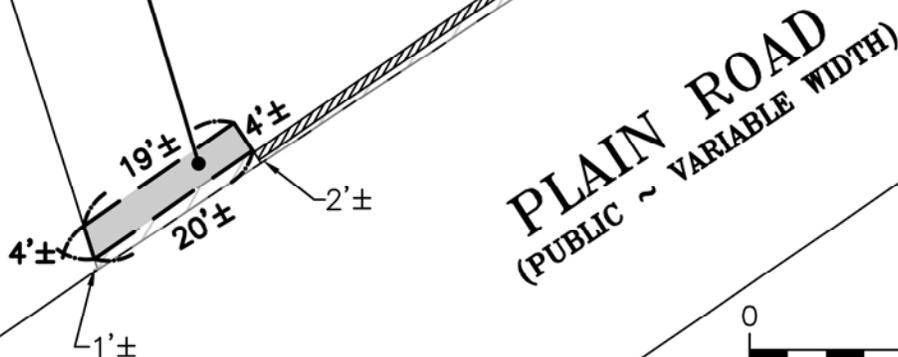

SCALE: 1"=20'

PLAN REFERENCE:

"STREET LAYOUT PLAN FOR PLAIN ROAD" PREPARED BY GCG ASSOCIATES, INC. (5/24/16)



TOWN OF WESTFORD
ENGINEERING DEPARTMENT
28 NORTH STREET
WESTFORD, MASSACHUSETTS

TEMPORARY EASEMENT EXHIBIT
#68 PLAIN ROAD
WESTFORD, MA 01886

SCALE: 1"=20'
DATE: 12/14/16



No. 72 1/2 PLAIN ROAD
 N/F BRADLEY HALLIGAN WOOD
 & ANITA JANE K. FORTINI
 DEED BOOK 28406 PAGE 63
 ASSESSORS MAP/ID: 69-14

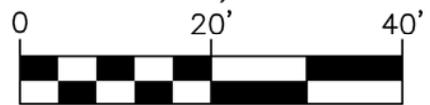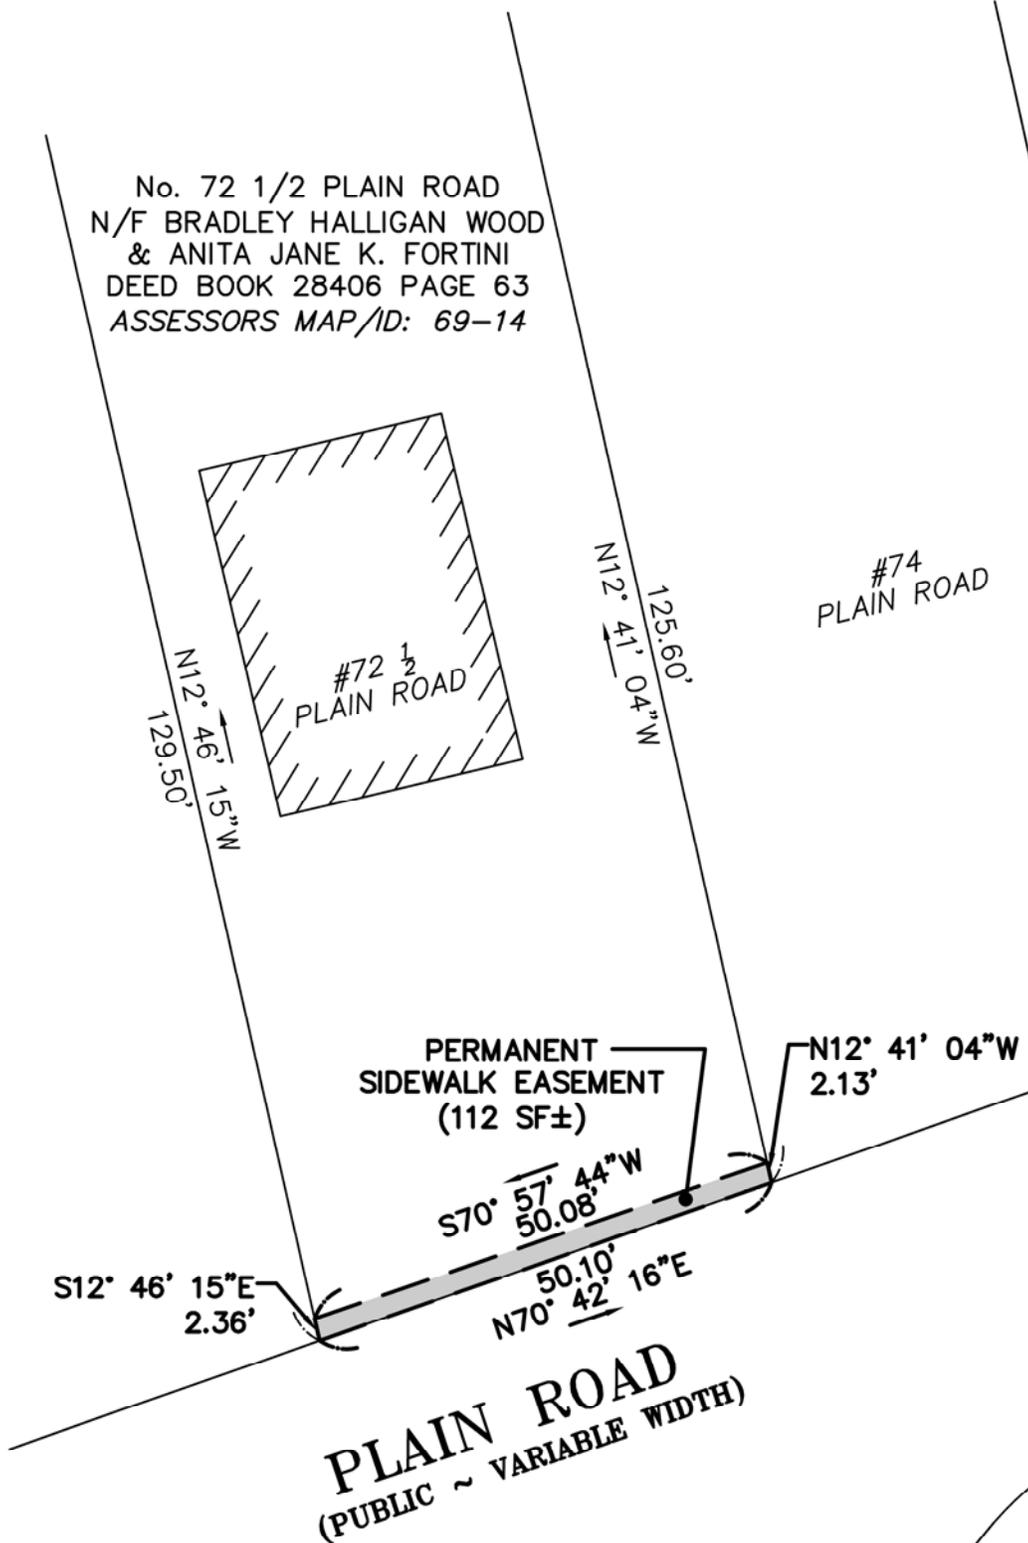

SCALE: 1"=20'

PLAN REFERENCE:

"STREET LAYOUT PLAN FOR PLAIN ROAD" PREPARED BY GCG ASSOCIATES, INC. (5/24/16)

**TOWN OF WESTFORD
 ENGINEERING DEPARTMENT
 28 NORTH STREET
 WESTFORD, MASSACHUSETTS**

**EASEMENT PLAN
 #72 1/2 PLAIN ROAD
 WESTFORD, MA 01886**

SCALE: 1"=20'
 DATE: 12/14/16





No. 72 1/2 PLAIN ROAD
N/F BRADLEY HALLIGAN WOOD
& ANITA JANE K. FORTINI
DEED BOOK 28406 PAGE 63
ASSESSORS MAP/ID: 69-14



#74
PLAIN ROAD

TEMPORARY
CONSTRUCTION
EASEMENT
(374 SF±)

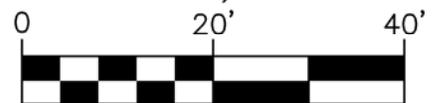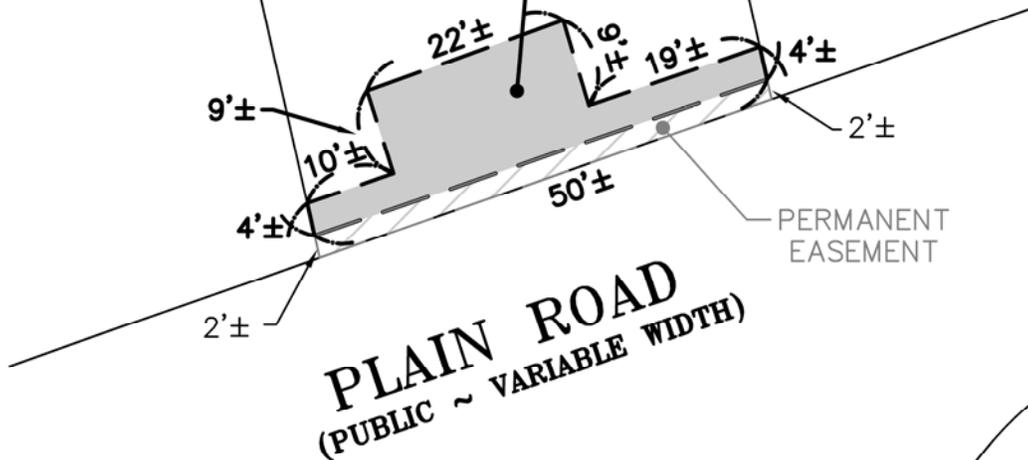

SCALE: 1"=20'

PLAN REFERENCE:


"STREET LAYOUT PLAN FOR PLAIN ROAD" PREPARED BY GCG ASSOCIATES, INC. (5/24/16)

TOWN OF WESTFORD
ENGINEERING DEPARTMENT
28 NORTH STREET
WESTFORD, MASSACHUSETTS

TEMPORARY EASEMENT EXHIBIT
#72 1/2 PLAIN ROAD
WESTFORD, MA 01886

SCALE: 1"=20'
DATE: 12/14/16



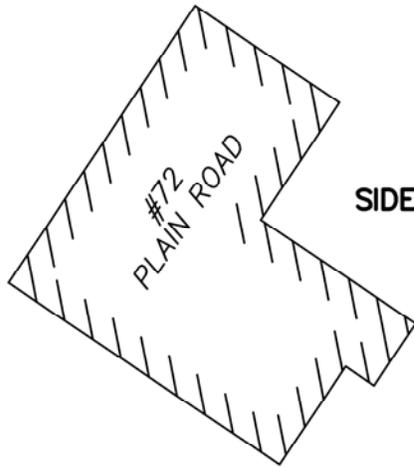

No. 72 PLAIN ROAD
 N/F WAYNE MARCOUILLIER
 DEED BOOKS/PAGES 1650/289
 ASSESSORS MAP/ID: 69-13

PERMANENT
 SIDEWALK EASEMENT
 (307 SF±)

N12° 46' 15"W
 2.36'

S70° 52' 03"W
 63.22'

S69° 55' 53"W
 63.22'

N70° 42' 16"E
 151.40'


PLAIN ROAD
 (PUBLIC ~ VARIABLE WIDTH)

S66° 54' 57"W
 25.30'

N70° 42' 16"E
 29.70'

L=16.10'
 R=10.08'

S17° 47' 16"E
SYCAMORE LANE
 (PUBLIC ~ 30' WIDE)

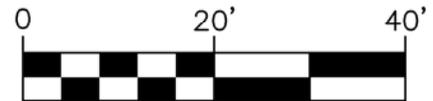

SCALE: 1"=20'

PLAN REFERENCE:


"STREET LAYOUT PLAN FOR PLAIN ROAD" PREPARED BY GCG ASSOCIATES, INC. (5/24/16)

**TOWN OF WESTFORD
 ENGINEERING DEPARTMENT**
 28 NORTH STREET
 WESTFORD, MASSACHUSETTS

EASEMENT PLAN
#72 PLAIN ROAD
 WESTFORD, MA 01886

SCALE: 1"=20'
 DATE: 12/14/16



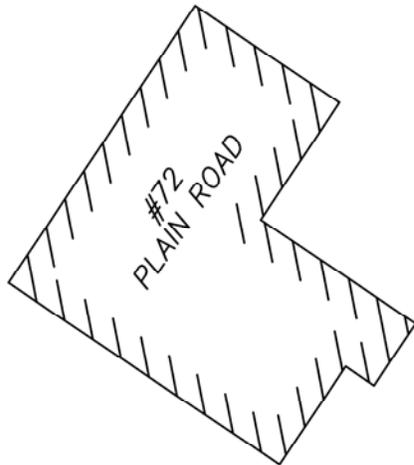


No. 72 PLAIN ROAD
 N/F WAYNE MARCOULLIER
 DEED BOOKS/PAGES 1650/289
 ASSESSORS MAP/ID: 69-13

TEMPORARY
 CONSTRUCTION
 EASEMENT
 (592 SF±)

PERMANENT
 EASEMENT

PLAIN ROAD
 (PUBLIC ~ VARIABLE WIDTH)

SYCAMORE
 LANE
 (PUBLIC ~
 30' WIDE)

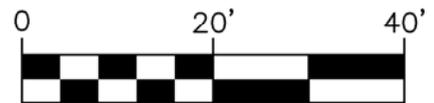

SCALE: 1"=20'

PLAN REFERENCE:

"STREET LAYOUT PLAN FOR PLAIN ROAD" PREPARED BY GCG ASSOCIATES, INC. (5/24/16)


TOWN OF WESTFORD
 ENGINEERING DEPARTMENT
 28 NORTH STREET
 WESTFORD, MASSACHUSETTS

TEMPORARY EASEMENT EXHIBIT
 #72 PLAIN ROAD
 WESTFORD, MA 01886

SCALE: 1"=20'
 DATE: 12/14/16



No. 74 PLAIN ROAD
N/F PAUL R. & LORI BREAUULT
BOOK 30434 PAGE 204
ASSESSORS MAP/ID: 69-15

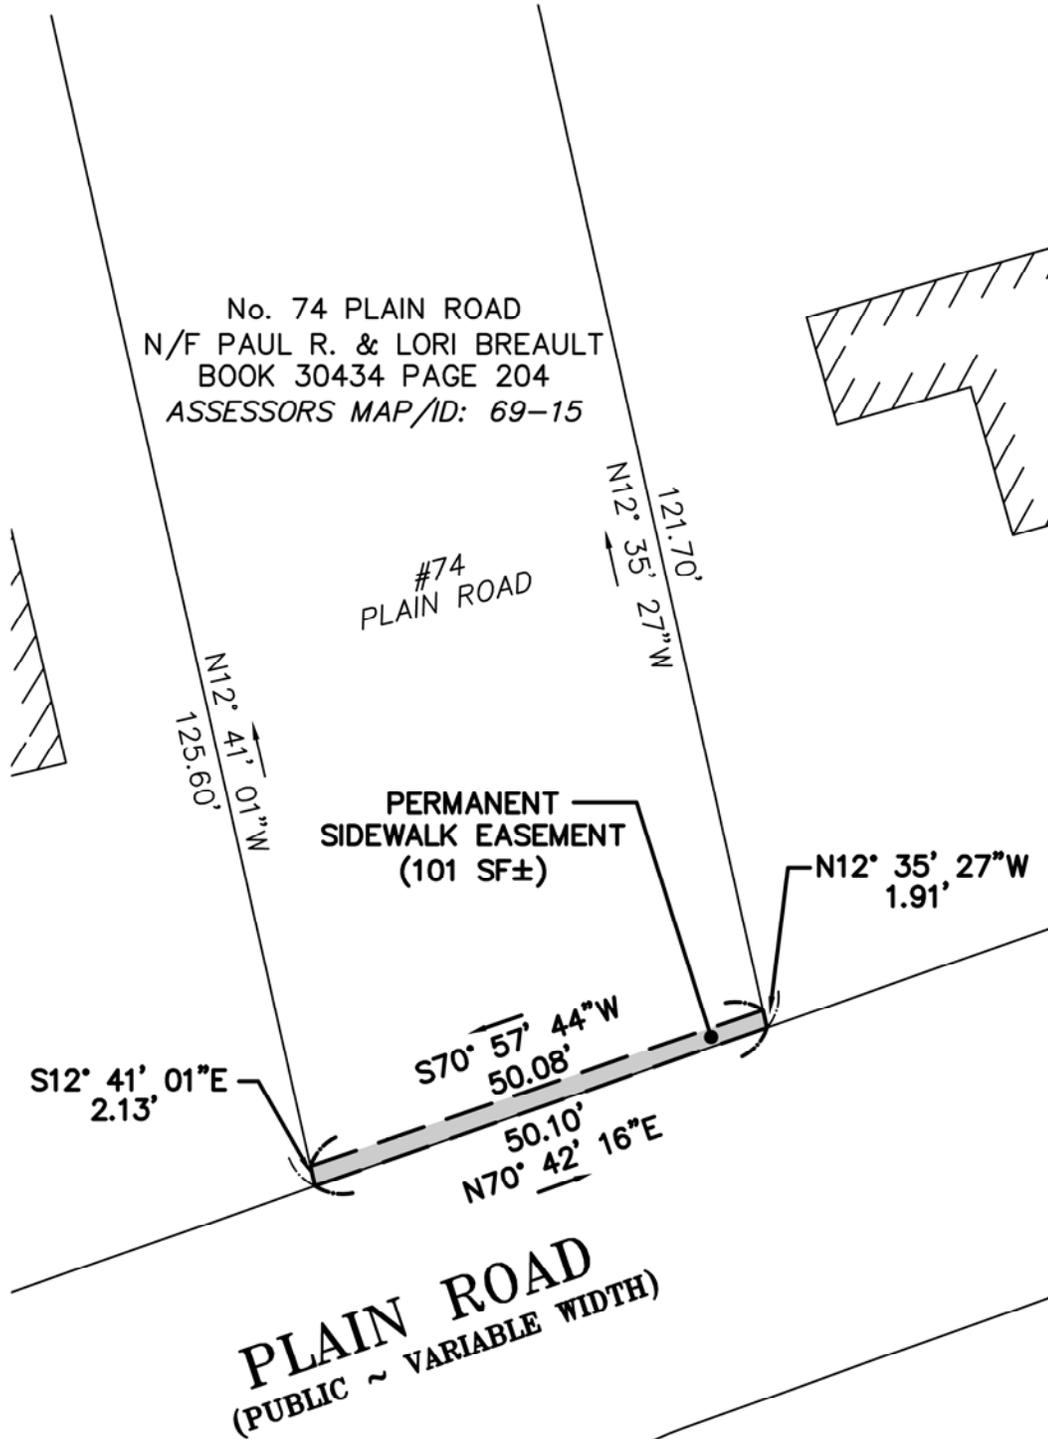

PLAN REFERENCE:

"STREET LAYOUT PLAN FOR PLAIN ROAD" PREPARED BY GCG ASSOCIATES, INC. (5/24/16)

**TOWN OF WESTFORD
ENGINEERING DEPARTMENT
28 NORTH STREET
WESTFORD, MASSACHUSETTS**

**EASEMENT PLAN
#74 PLAIN ROAD
WESTFORD, MA 01886**

SCALE: 1"=20'
DATE: 12/14/16



No. 74 PLAIN ROAD
N/F PAUL R. & LORI BREAUULT
BOOK 30434 PAGE 204
ASSESSORS MAP/ID: 69-15


#74
PLAIN ROAD

TEMPORARY
CONSTRUCTION
EASEMENT
(175 SF±)

4'±
2'±
50'±
50'±
2'±

PERMANENT
EASEMENT

PLAIN ROAD
(PUBLIC ~ VARIABLE WIDTH)

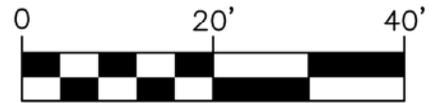

SCALE: 1"=20'

PLAN REFERENCE:

"STREET LAYOUT PLAN FOR PLAIN ROAD" PREPARED BY GCG ASSOCIATES, INC. (5/24/16)



TOWN OF WESTFORD
ENGINEERING DEPARTMENT
28 NORTH STREET
WESTFORD, MASSACHUSETTS

TEMPORARY EASEMENT EXHIBIT
#74 PLAIN ROAD
WESTFORD, MA 01886

SCALE: 1"=20'
DATE: 12/14/16



No. 76 PLAIN ROAD
 N/F JOHN A. & CLARA P. CZARNECKI
 DEED BOOK 1435 PAGE 39
 ASSESSORS MAP/ID: 69-16

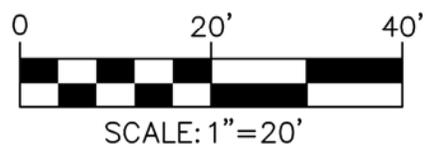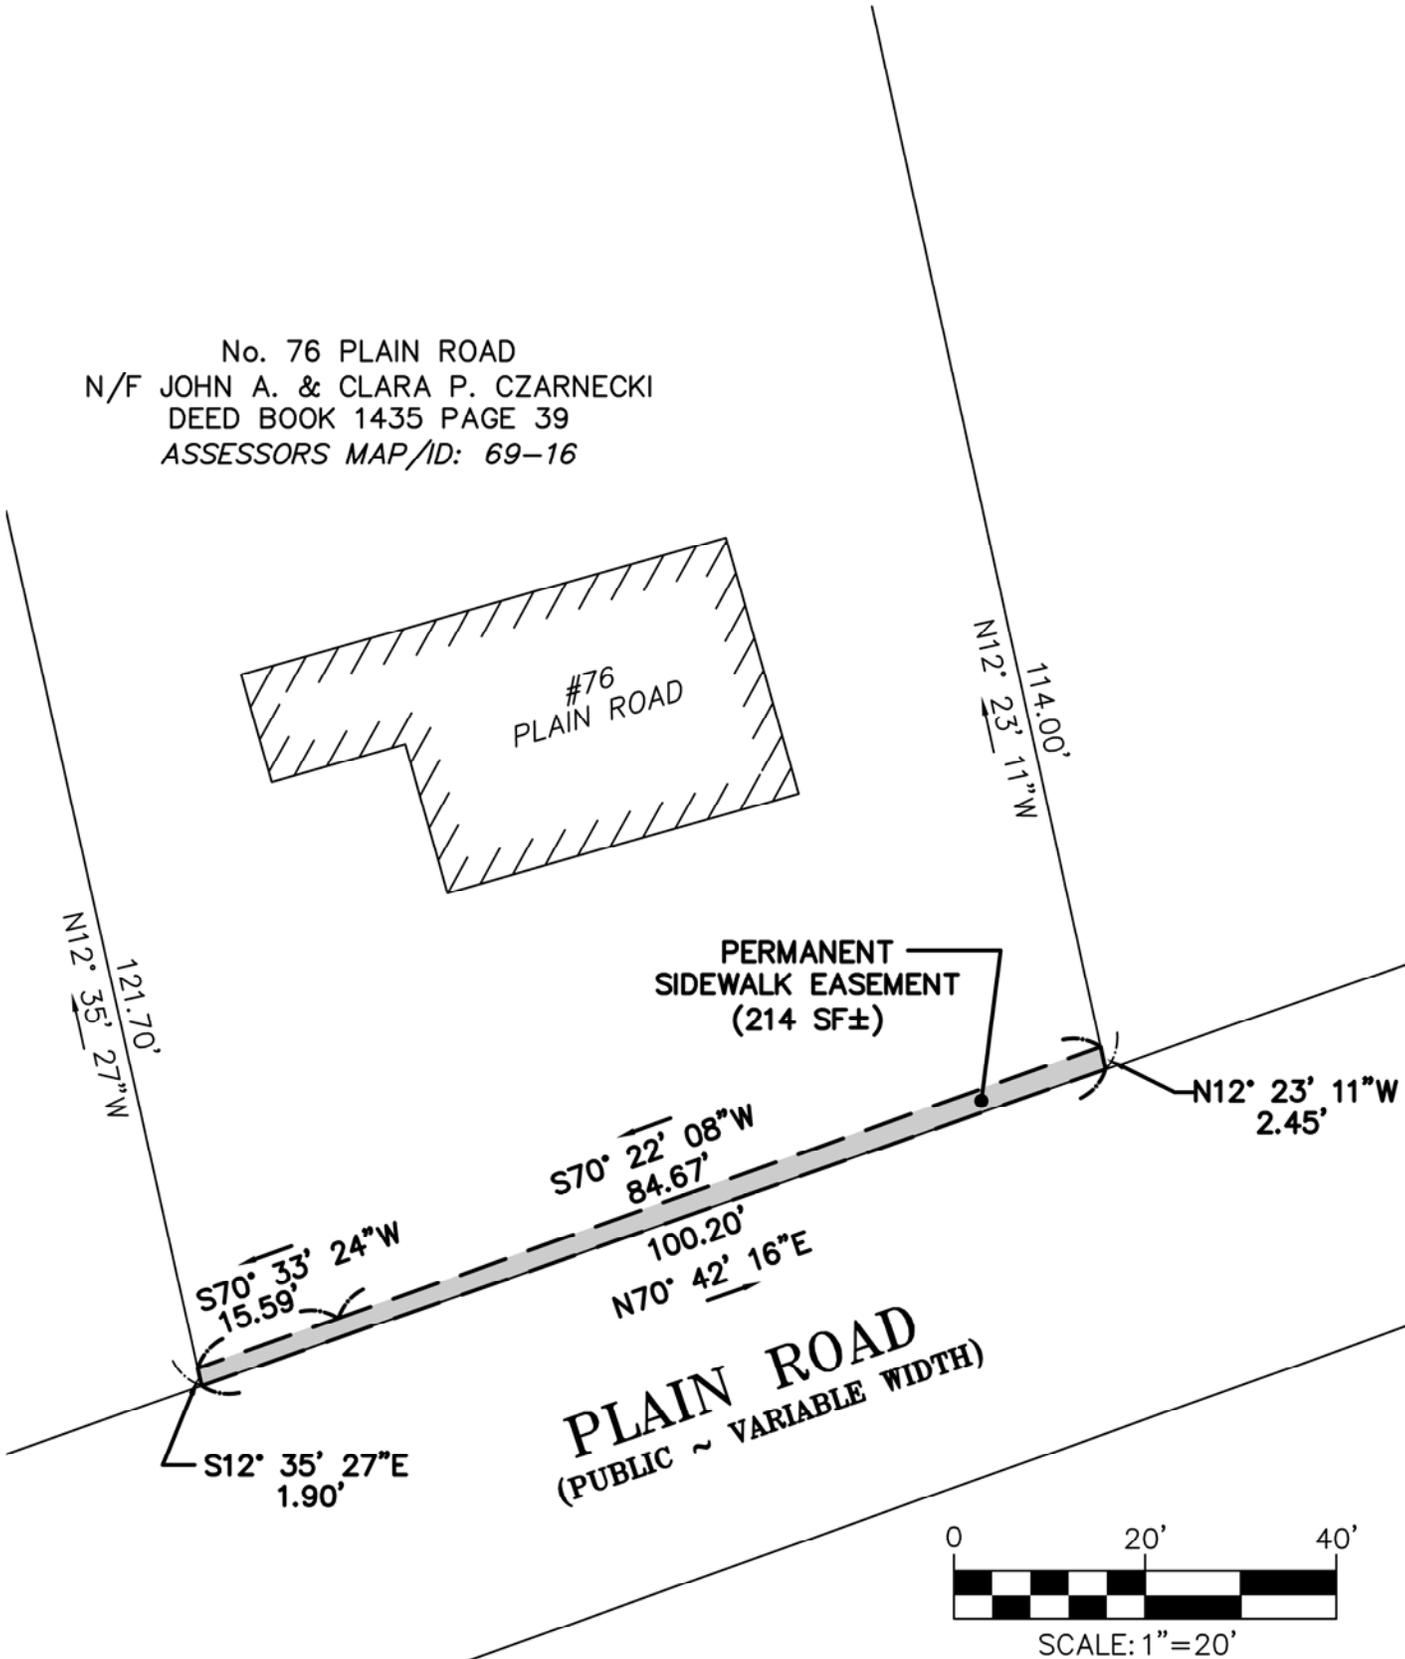

PLAN REFERENCE:
 "STREET LAYOUT PLAN FOR PLAIN ROAD" PREPARED BY GCG ASSOCIATES, INC. (5/24/16)


**TOWN OF WESTFORD
 ENGINEERING DEPARTMENT
 28 NORTH STREET
 WESTFORD, MASSACHUSETTS**

**EASEMENT PLAN
 #76 PLAIN ROAD
 WESTFORD, MA 01886**



SCALE: 1"=20'
 DATE: 12/14/16



No. 76 PLAIN ROAD
N/F JOHN A. & CLARA P. CZARNECKI
DEED BOOK 1435 PAGE 39
ASSESSORS MAP/ID: 69-16

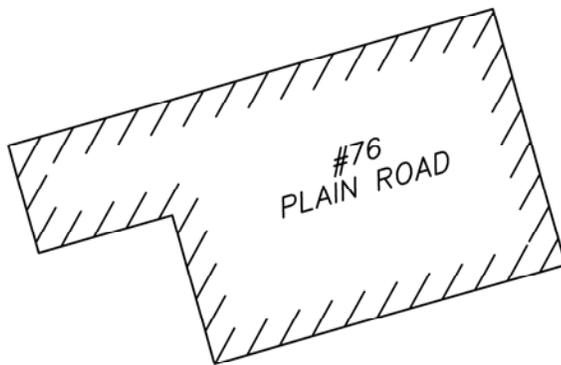

TEMPORARY
CONSTRUCTION
EASEMENT
(349 SF±)

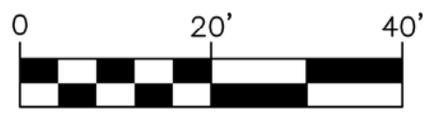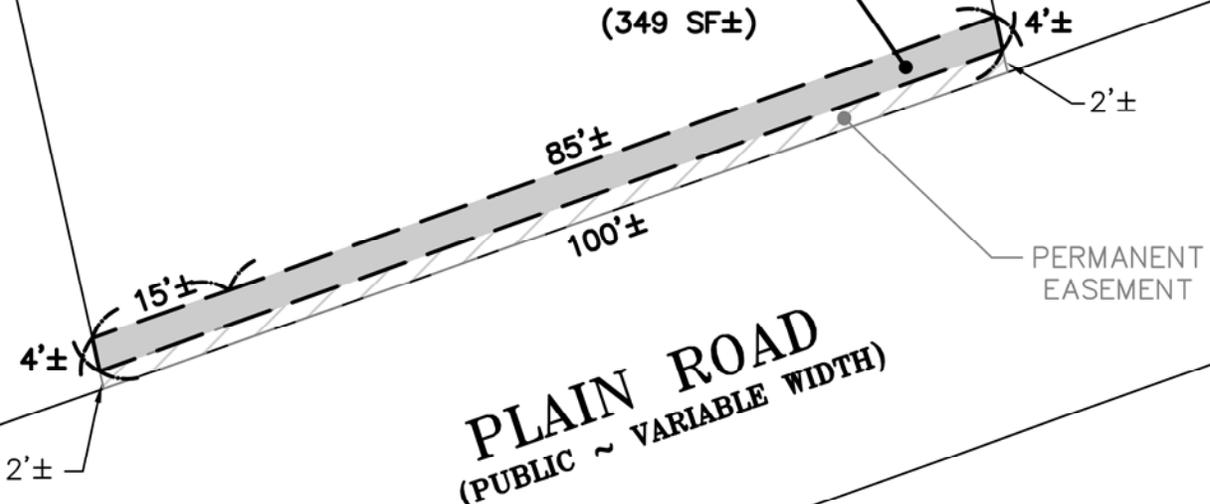

SCALE: 1"=20'

PLAN REFERENCE:


"STREET LAYOUT PLAN FOR PLAIN ROAD" PREPARED BY GCG ASSOCIATES, INC. (5/24/16)

**TOWN OF WESTFORD
ENGINEERING DEPARTMENT
28 NORTH STREET
WESTFORD, MASSACHUSETTS**

**TEMPORARY EASEMENT EXHIBIT
#76 PLAIN ROAD
WESTFORD, MA 01886**

SCALE: 1"=20'
DATE: 12/14/16



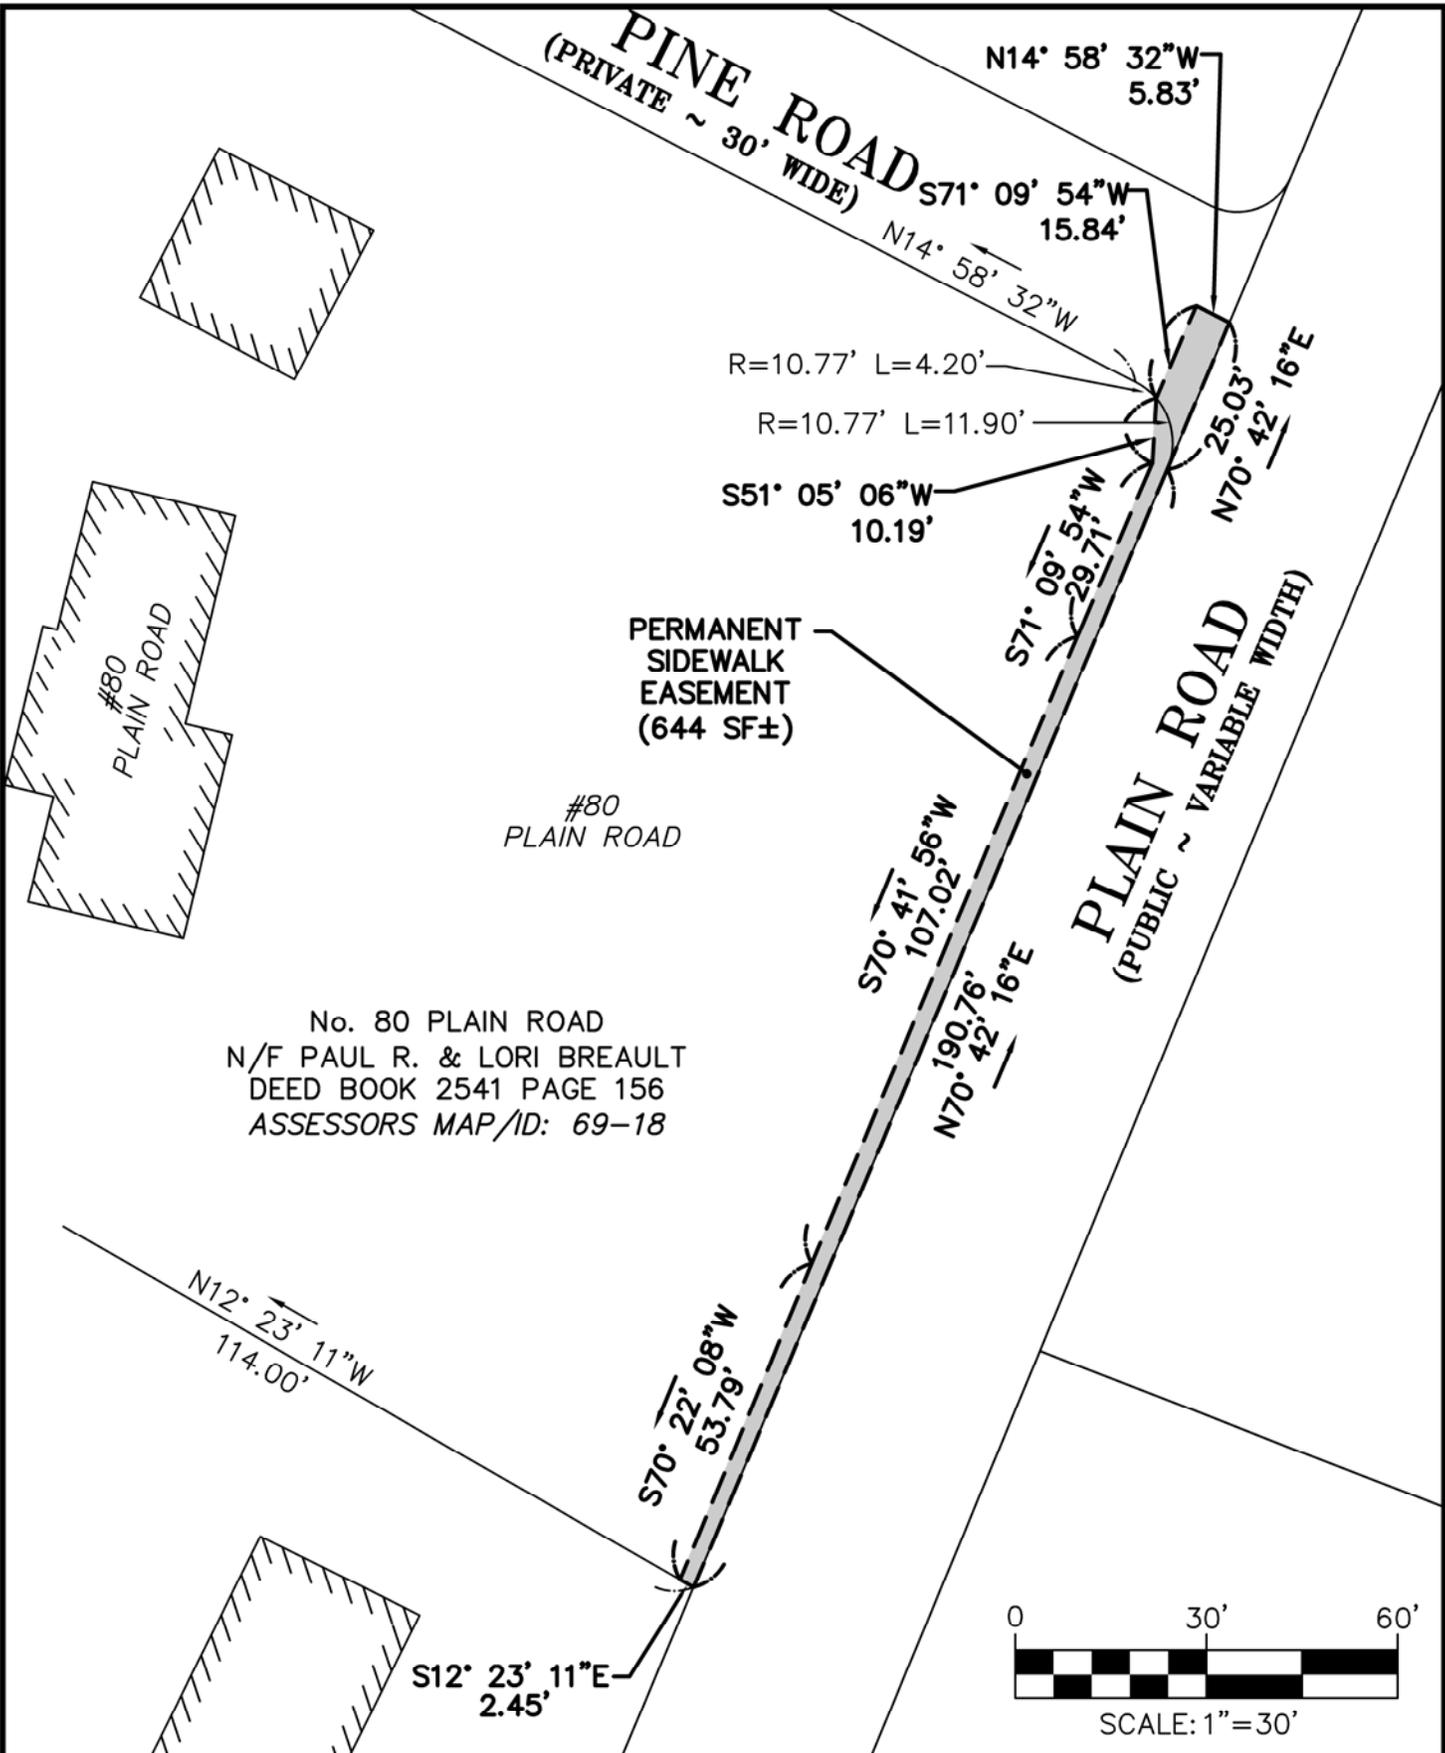

PLAN REFERENCE:

"STREET LAYOUT PLAN FOR PLAIN ROAD" PREPARED BY GCG ASSOCIATES, INC. (5/24/16)

TOWN OF WESTFORD
ENGINEERING DEPARTMENT
28 NORTH STREET
WESTFORD, MASSACHUSETTS

EASEMENT PLAN
#80 PLAIN ROAD
WESTFORD, MA 01886

SCALE: 1" = 30'
DATE: 12/14/16



PINE ROAD
(PRIVATE ~ 30' WIDE)

PERMANENT
EASEMENT

4'±

10'±

3'±

TEMPORARY
CONSTRUCTION
EASEMENT
(683 SF±)

PLAIN ROAD
(PUBLIC ~ VARIABLE WIDTH)

#80
PLAIN ROAD

No. 80 PLAIN ROAD
N/F PAUL R. & LORI BREault
DEED BOOK 2541 PAGE 156
ASSESSORS MAP/ID: 69-18

107'±


107'±

53'±

54'±

4'±

2'±

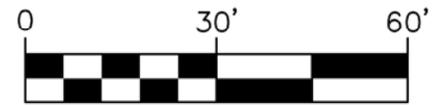

SCALE: 1"=30'

PLAN REFERENCE:
"STREET LAYOUT PLAN FOR PLAIN ROAD" PREPARED BY GCG ASSOCIATES, INC. (5/24/16)


TOWN OF WESTFORD
ENGINEERING DEPARTMENT
28 NORTH STREET
WESTFORD, MASSACHUSETTS

TEMPORARY EASEMENT EXHIBIT
#80 PLAIN ROAD
WESTFORD, MA 01886

SCALE: 1"=30'
DATE: 12/14/16



No. 82 PLAIN ROAD
 N/F CJC B DEVELOPMENT, LLC
 DEED BOOK 30834 PAGE 129
 ASSESSORS MAP/ID: 69-239

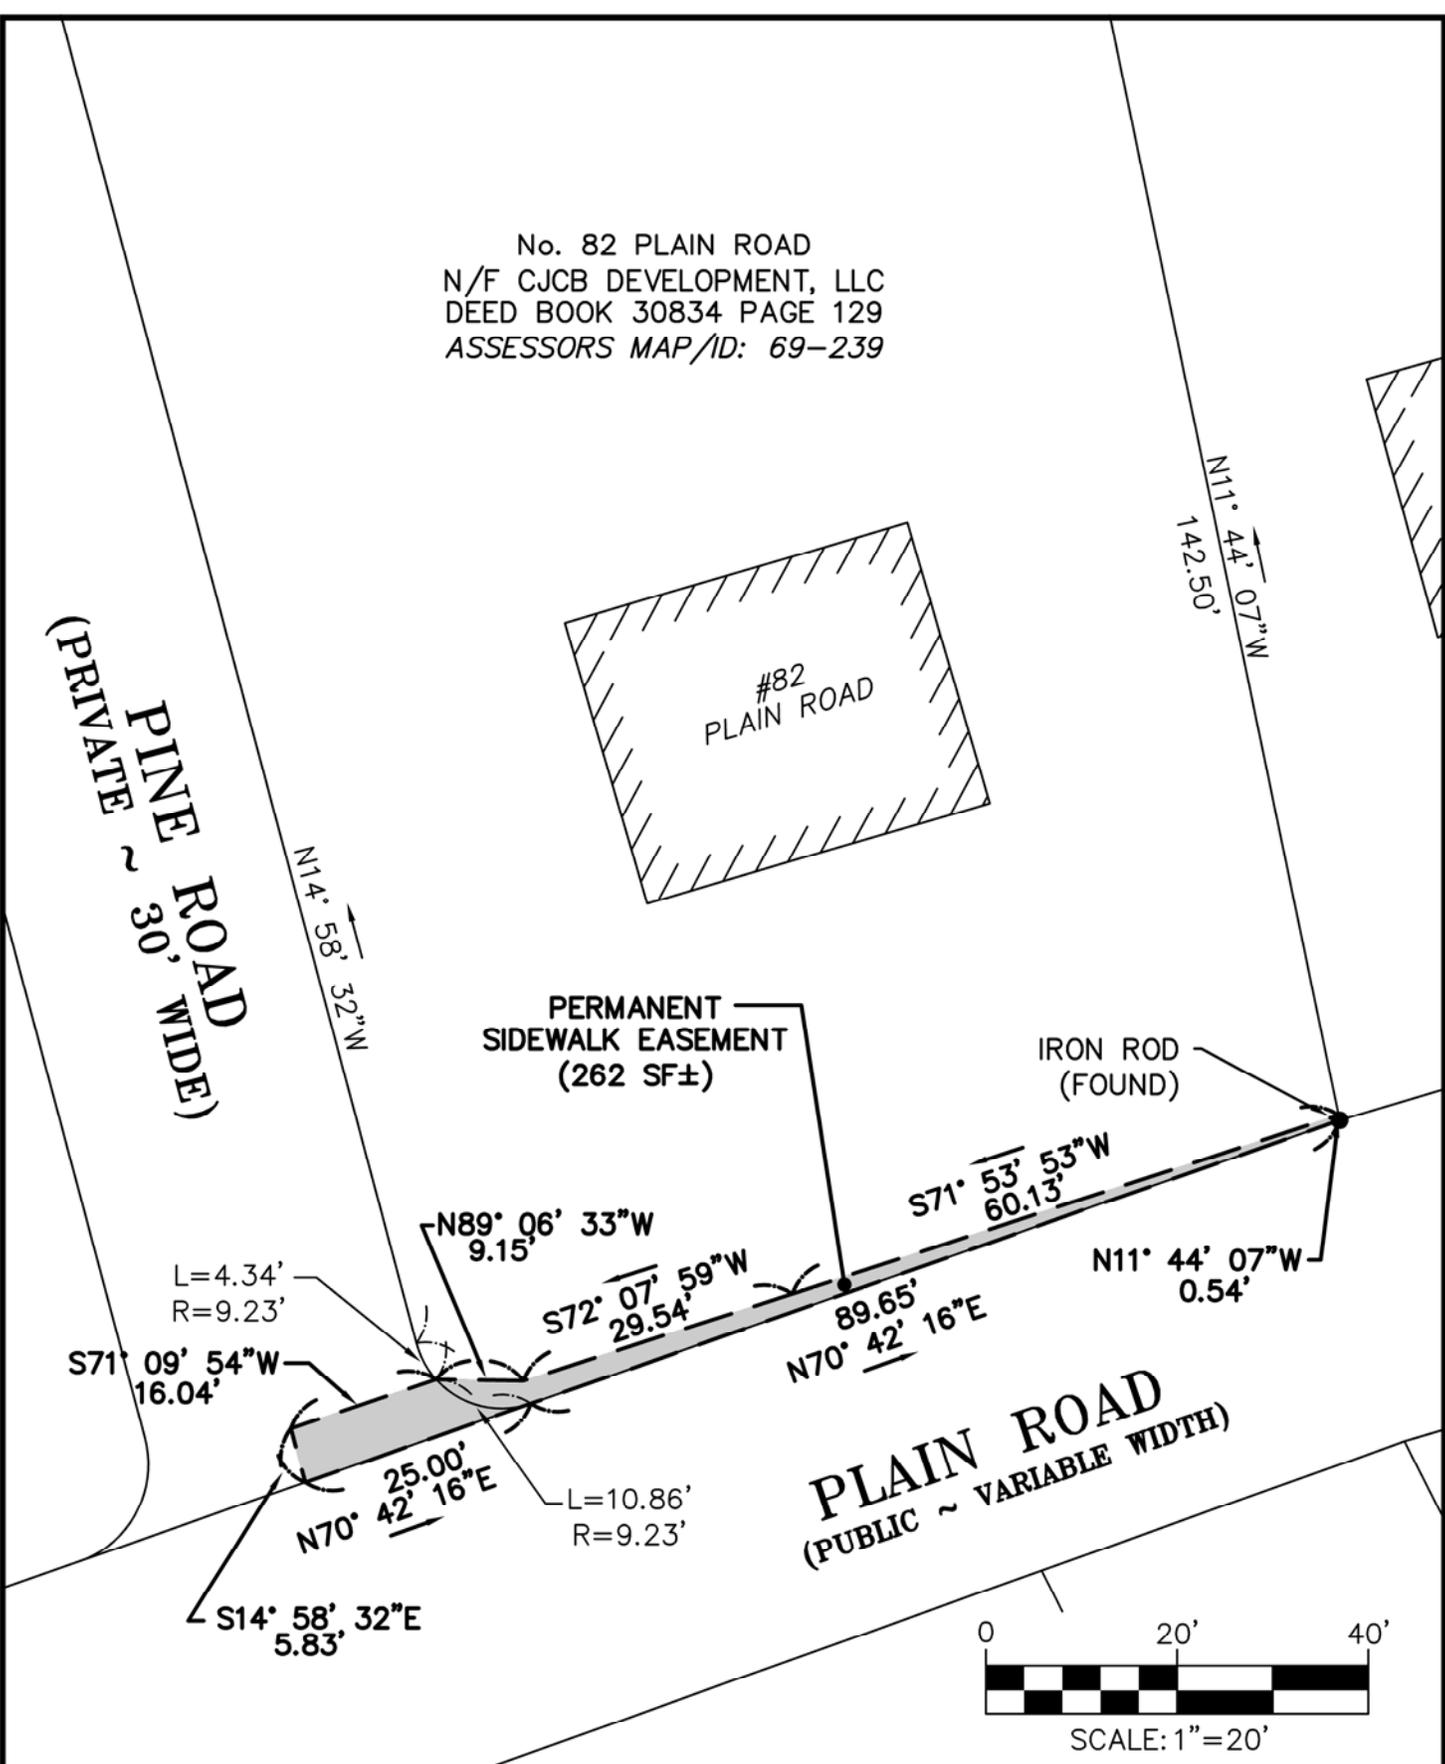


PLAN REFERENCE:

"STREET LAYOUT PLAN FOR PLAIN ROAD" PREPARED BY GCG ASSOCIATES, INC. (5/24/16)

<p>TOWN OF WESTFORD ENGINEERING DEPARTMENT 28 NORTH STREET WESTFORD, MASSACHUSETTS</p>	<p>EASEMENT PLAN #82 PLAIN ROAD WESTFORD, MA 01886</p>	<p>SCALE: 1"=20' DATE: 12/14/16</p>	 <p>NORTH</p>
--	---	--	--


No. 82 PLAIN ROAD
N/F CJC B DEVELOPMENT, LLC
DEED BOOK 30834 PAGE 129
ASSESSORS MAP/ID: 69-239

(PRIVATE ~ 30' WIDE)
PINE ROAD

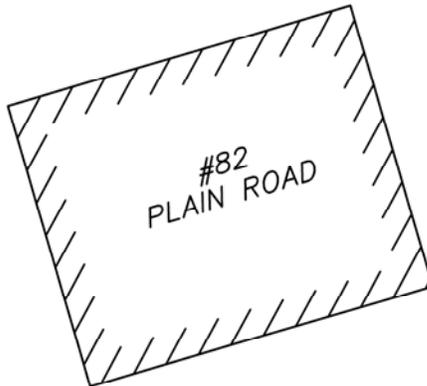


TEMPORARY
CONSTRUCTION
EASEMENT
(332 SF±)

IRON ROD
(FOUND)

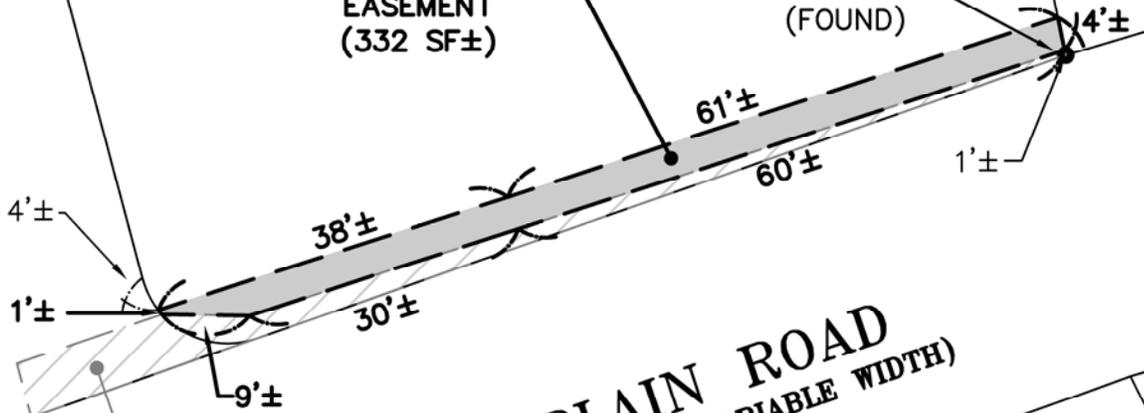

PLAIN ROAD
(PUBLIC ~ VARIABLE WIDTH)

PERMANENT
EASEMENT

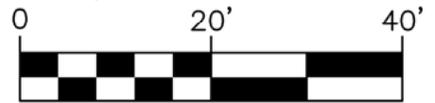

SCALE: 1"=20'

PLAN REFERENCE:

"STREET LAYOUT PLAN FOR PLAIN ROAD" PREPARED BY GCG ASSOCIATES, INC. (5/24/16)


TOWN OF WESTFORD
ENGINEERING DEPARTMENT
28 NORTH STREET
WESTFORD, MASSACHUSETTS

TEMPORARY EASEMENT EXHIBIT
#82 PLAIN ROAD
WESTFORD, MA 01886

SCALE: 1"=20'
DATE: 12/14/16



No. 84 PLAIN ROAD
N/F TAMIZHAHASAN RAJENDRAN &
MUKILARASI SELVARAJU
DEED BOOK 28809 PAGE 283
ASSESSORS MAP/ID: 69-240

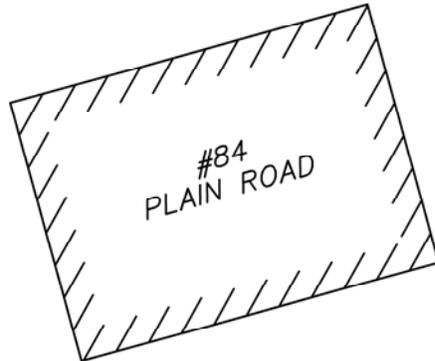

N11° 44' 07" W
142.50'

N11° 44' 07" W
139.40'

PERMANENT
SIDEWALK EASEMENT
(182 SF±)

S72° 46' 11" W
10.88'

N11° 44' 07" W
2.96'


S71° 53' 53" W
89.43'

100.00'
N73° 22' 16" E

PLAIN ROAD
(PUBLIC ~ VARIABLE WIDTH)

IRON ROD
(FOUND)

S11° 44' 07" E
0.54'

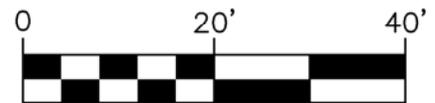

SCALE: 1"=20'

PLAN REFERENCE:

"STREET LAYOUT PLAN FOR PLAIN ROAD" PREPARED BY GCG ASSOCIATES, INC. (5/24/16)


TOWN OF WESTFORD
ENGINEERING DEPARTMENT
28 NORTH STREET
WESTFORD, MASSACHUSETTS

EASEMENT PLAN
#84 PLAIN ROAD
WESTFORD, MA 01886



SCALE: 1"=20'
DATE: 12/14/16



No. 84 PLAIN ROAD
N/F TAMIZHAHASAN RAJENDRAN &
MUKILARASI SELVARAJU
DEED BOOK 28809 PAGE 283
ASSESSORS MAP/ID: 69-240

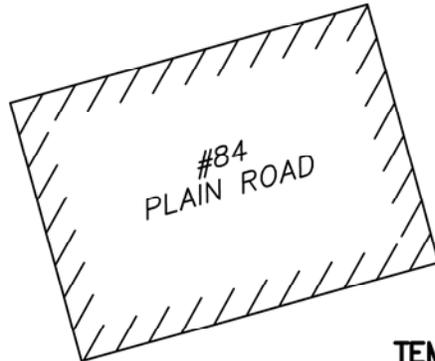

TEMPORARY
CONSTRUCTION
EASEMENT
(358 SF±)

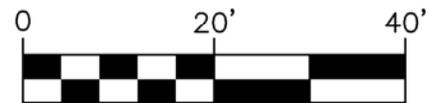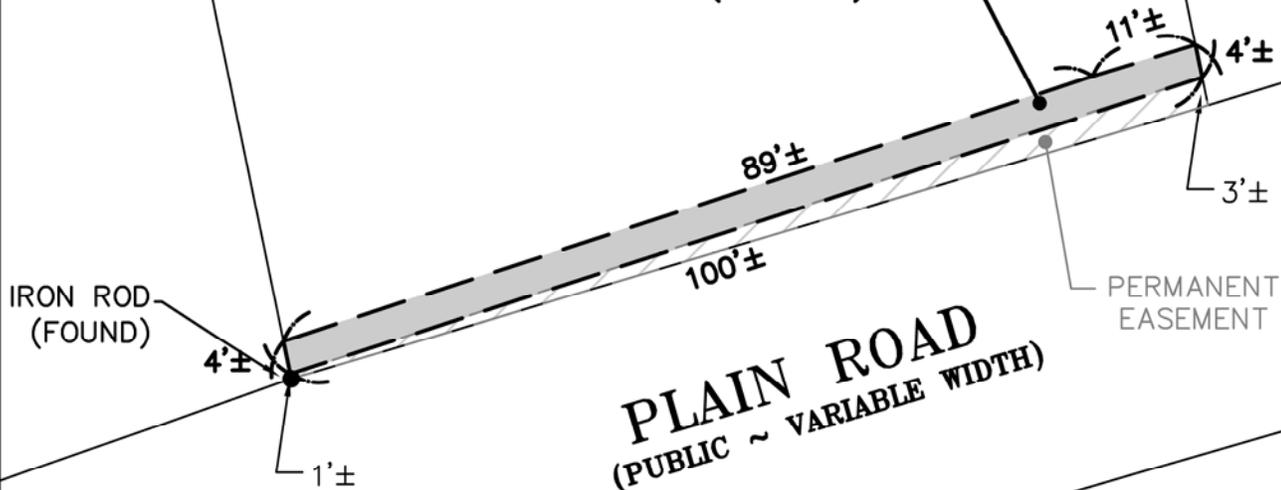

SCALE: 1"=20'

PLAN REFERENCE:

"STREET LAYOUT PLAN FOR PLAIN ROAD" PREPARED BY GCG ASSOCIATES, INC. (5/24/16)




TOWN OF WESTFORD
ENGINEERING DEPARTMENT
28 NORTH STREET
WESTFORD, MASSACHUSETTS

TEMPORARY EASEMENT EXHIBIT
#84 PLAIN ROAD
WESTFORD, MA 01886

SCALE: 1"=20'
DATE: 12/14/16



No. 86 PLAIN ROAD
 N/F RICHARD S. & HOPE W. FERRELL
 DEED BOOK 1390 PAGE 463
 ASSESSORS MAP/ID: 69-241

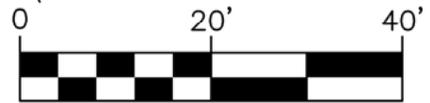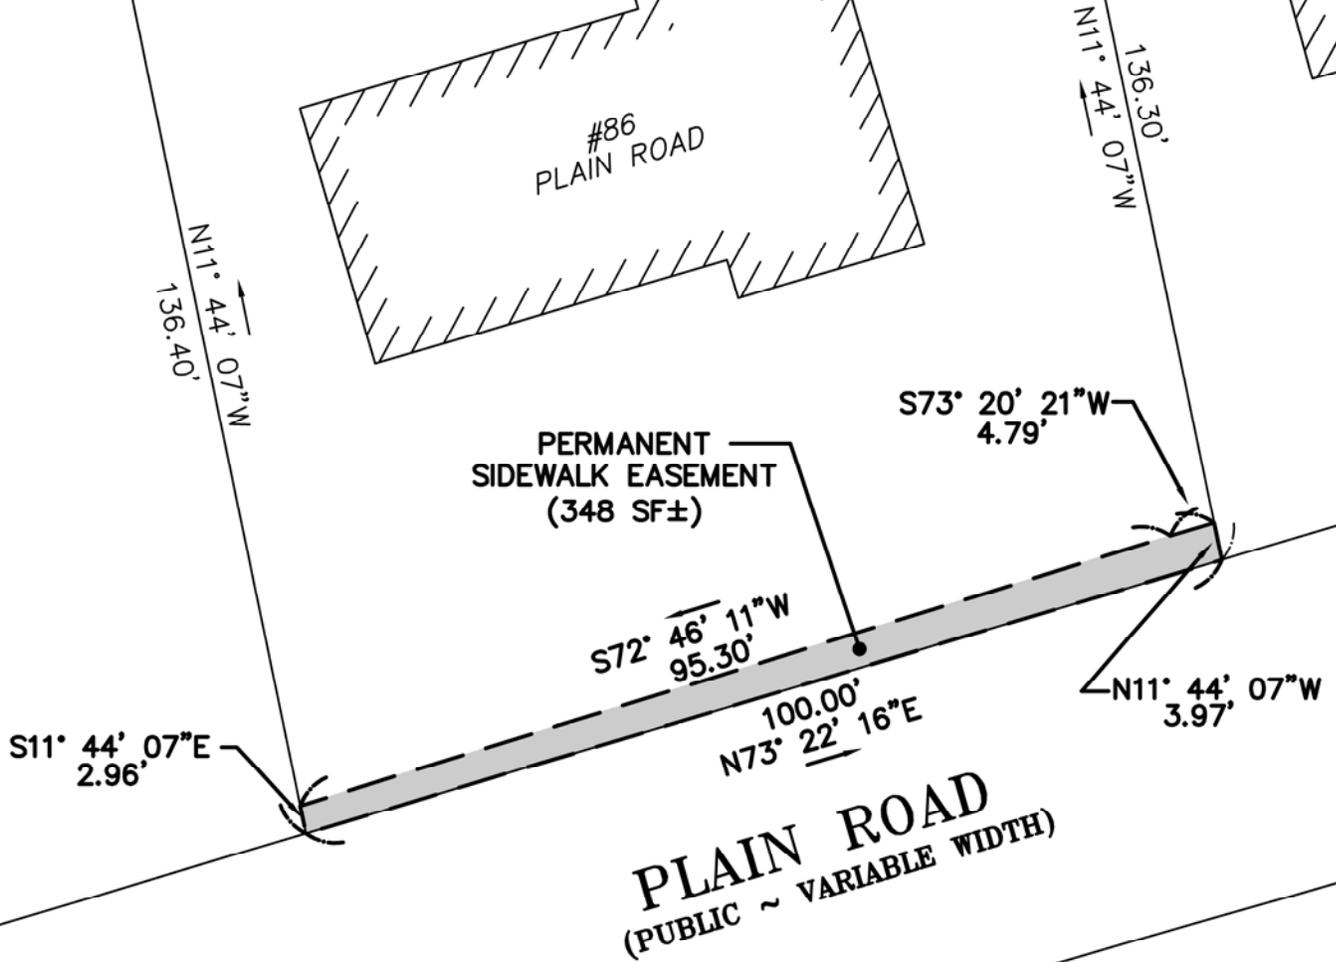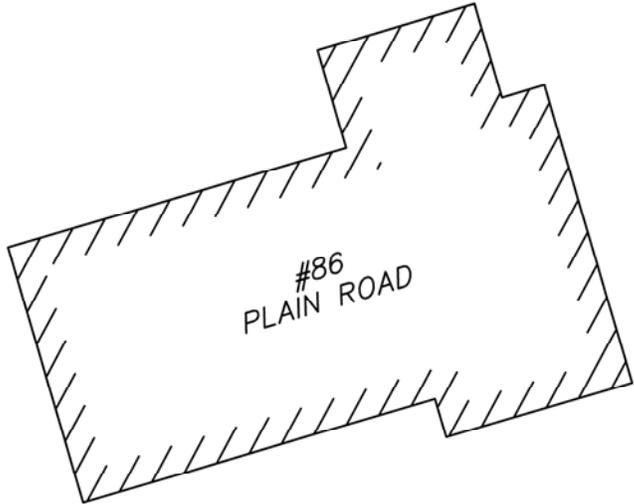

SCALE: 1"=20'

PLAN REFERENCE:

"STREET LAYOUT PLAN FOR PLAIN ROAD" PREPARED BY GCG ASSOCIATES, INC. (5/24/16)


**TOWN OF WESTFORD
 ENGINEERING DEPARTMENT
 28 NORTH STREET
 WESTFORD, MASSACHUSETTS**

**EASEMENT PLAN
 #86 PLAIN ROAD
 WESTFORD, MA 01886**


SCALE: 1"=20'
 DATE: 12/14/16




No. 86 PLAIN ROAD
N/F RICHARD S. & HOPE W. FERRELL
DEED BOOK 1390 PAGE 463
ASSESSORS MAP/ID: 69-241

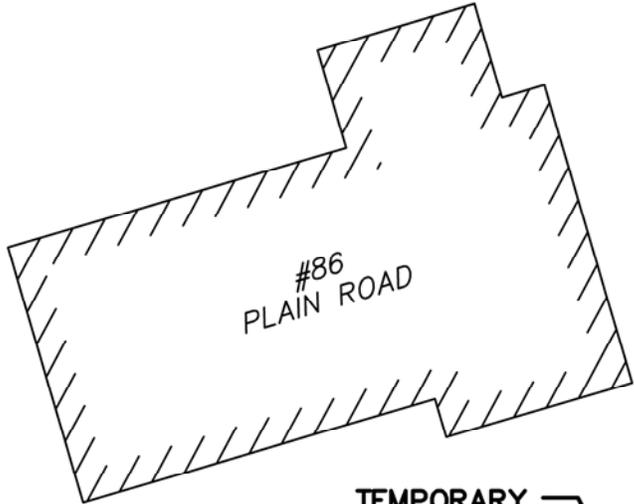

TEMPORARY
CONSTRUCTION
EASEMENT
(350 SF±)

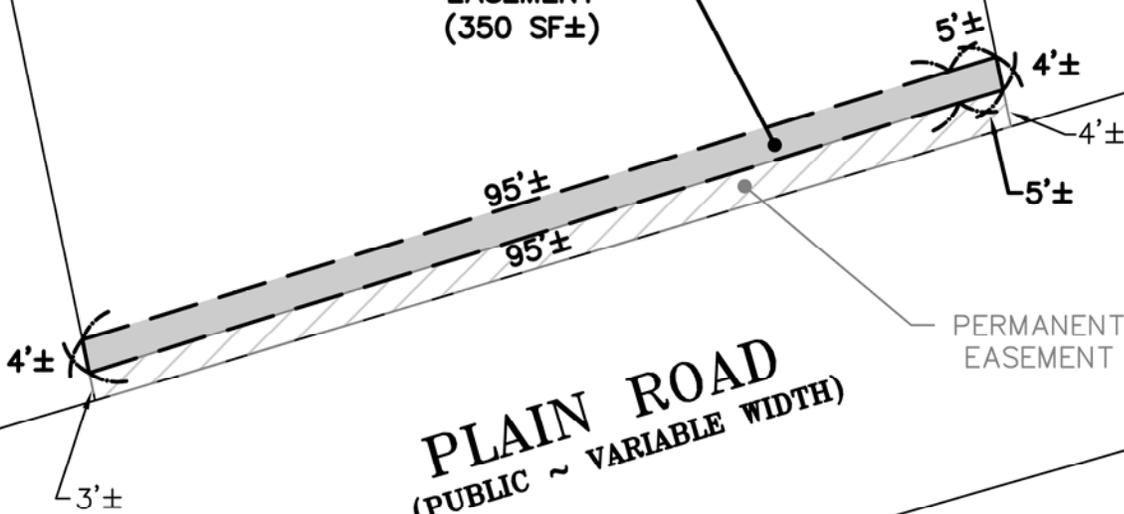

PERMANENT
EASEMENT

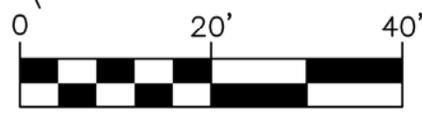

SCALE: 1"=20'

PLAN REFERENCE:
"STREET LAYOUT PLAN FOR PLAIN ROAD" PREPARED BY GCG ASSOCIATES, INC. (5/24/16)



TOWN OF WESTFORD
ENGINEERING DEPARTMENT
28 NORTH STREET
WESTFORD, MASSACHUSETTS

TEMPORARY EASEMENT EXHIBIT
#86 PLAIN ROAD
WESTFORD, MA 01886

SCALE: 1"=20'
DATE: 12/14/16



No. 88 PLAIN ROAD
 N/F ROBERT E. & ELEANOR M. SOUCIER
 DEED BOOK 1769 PAGE 502
 ASSESSORS MAP/ID: 69-242

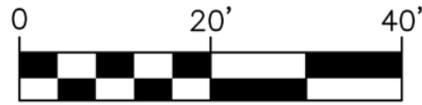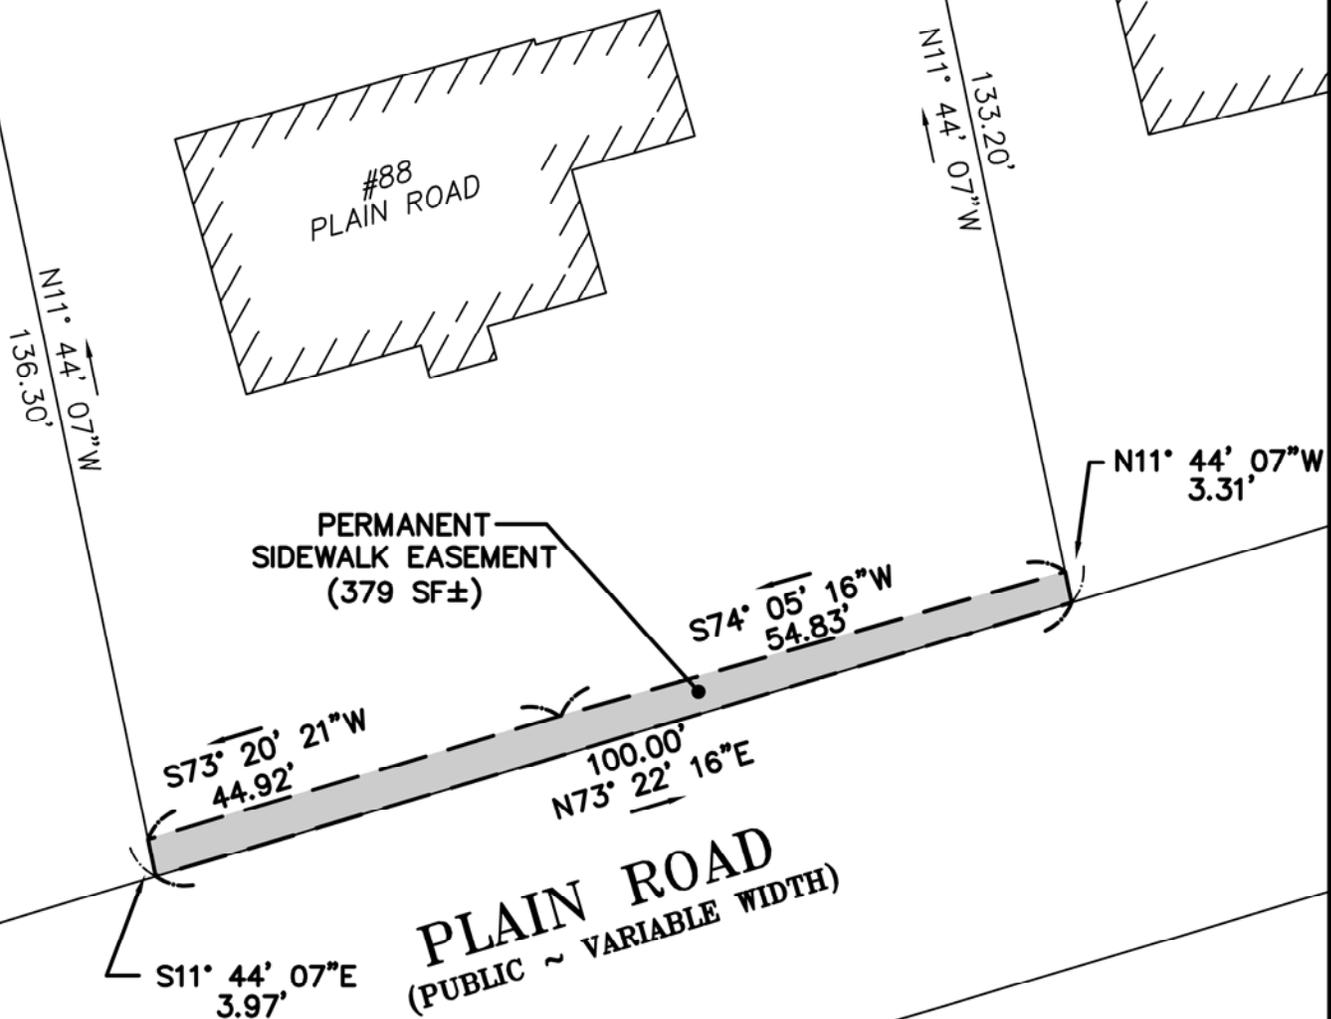

SCALE: 1"=20'

PLAN REFERENCE:

"STREET LAYOUT PLAN FOR PLAIN ROAD" PREPARED BY GCG ASSOCIATES, INC. (5/24/16)


**TOWN OF WESTFORD
 ENGINEERING DEPARTMENT
 28 NORTH STREET
 WESTFORD, MASSACHUSETTS**

**EASEMENT PLAN
 #88 PLAIN ROAD
 WESTFORD, MA 01886**


SCALE: 1"=20'
 DATE: 12/14/16



No. 88 PLAIN ROAD
N/F ROBERT E. & ELEANOR M. SOUCIER
DEED BOOK 1769 PAGE 502
ASSESSORS MAP/ID: 69-242

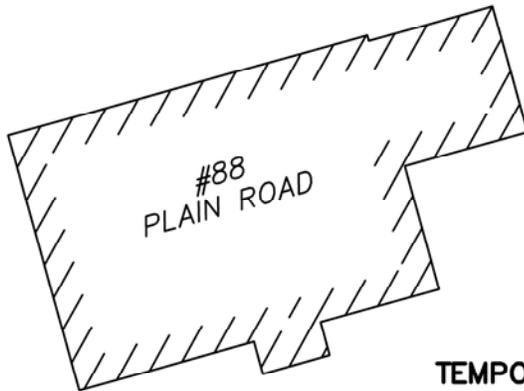

TEMPORARY
CONSTRUCTION
EASEMENT
(350 SF±)

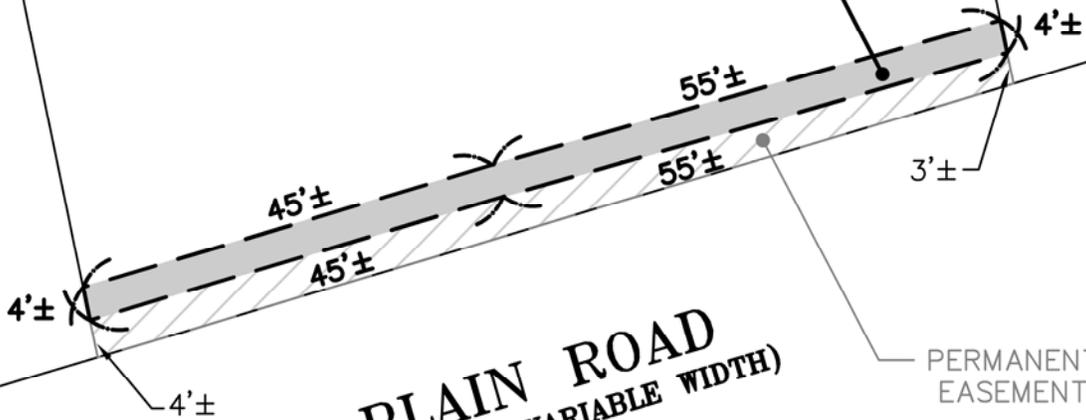

SCALE: 1"=20'

PLAN REFERENCE:

"STREET LAYOUT PLAN FOR PLAIN ROAD" PREPARED BY GCG ASSOCIATES, INC. (5/24/16)



TOWN OF WESTFORD
ENGINEERING DEPARTMENT
28 NORTH STREET
WESTFORD, MASSACHUSETTS

TEMPORARY EASEMENT EXHIBIT
#88 PLAIN ROAD
WESTFORD, MA 01886

SCALE: 1"=20'
DATE: 12/14/16



No. 90 PLAIN ROAD
 N/F JEANNE LAURELLO
 DEED BOOK 24039 PAGE 97
 ASSESSORS MAP/ID: 69-243

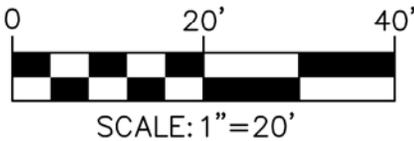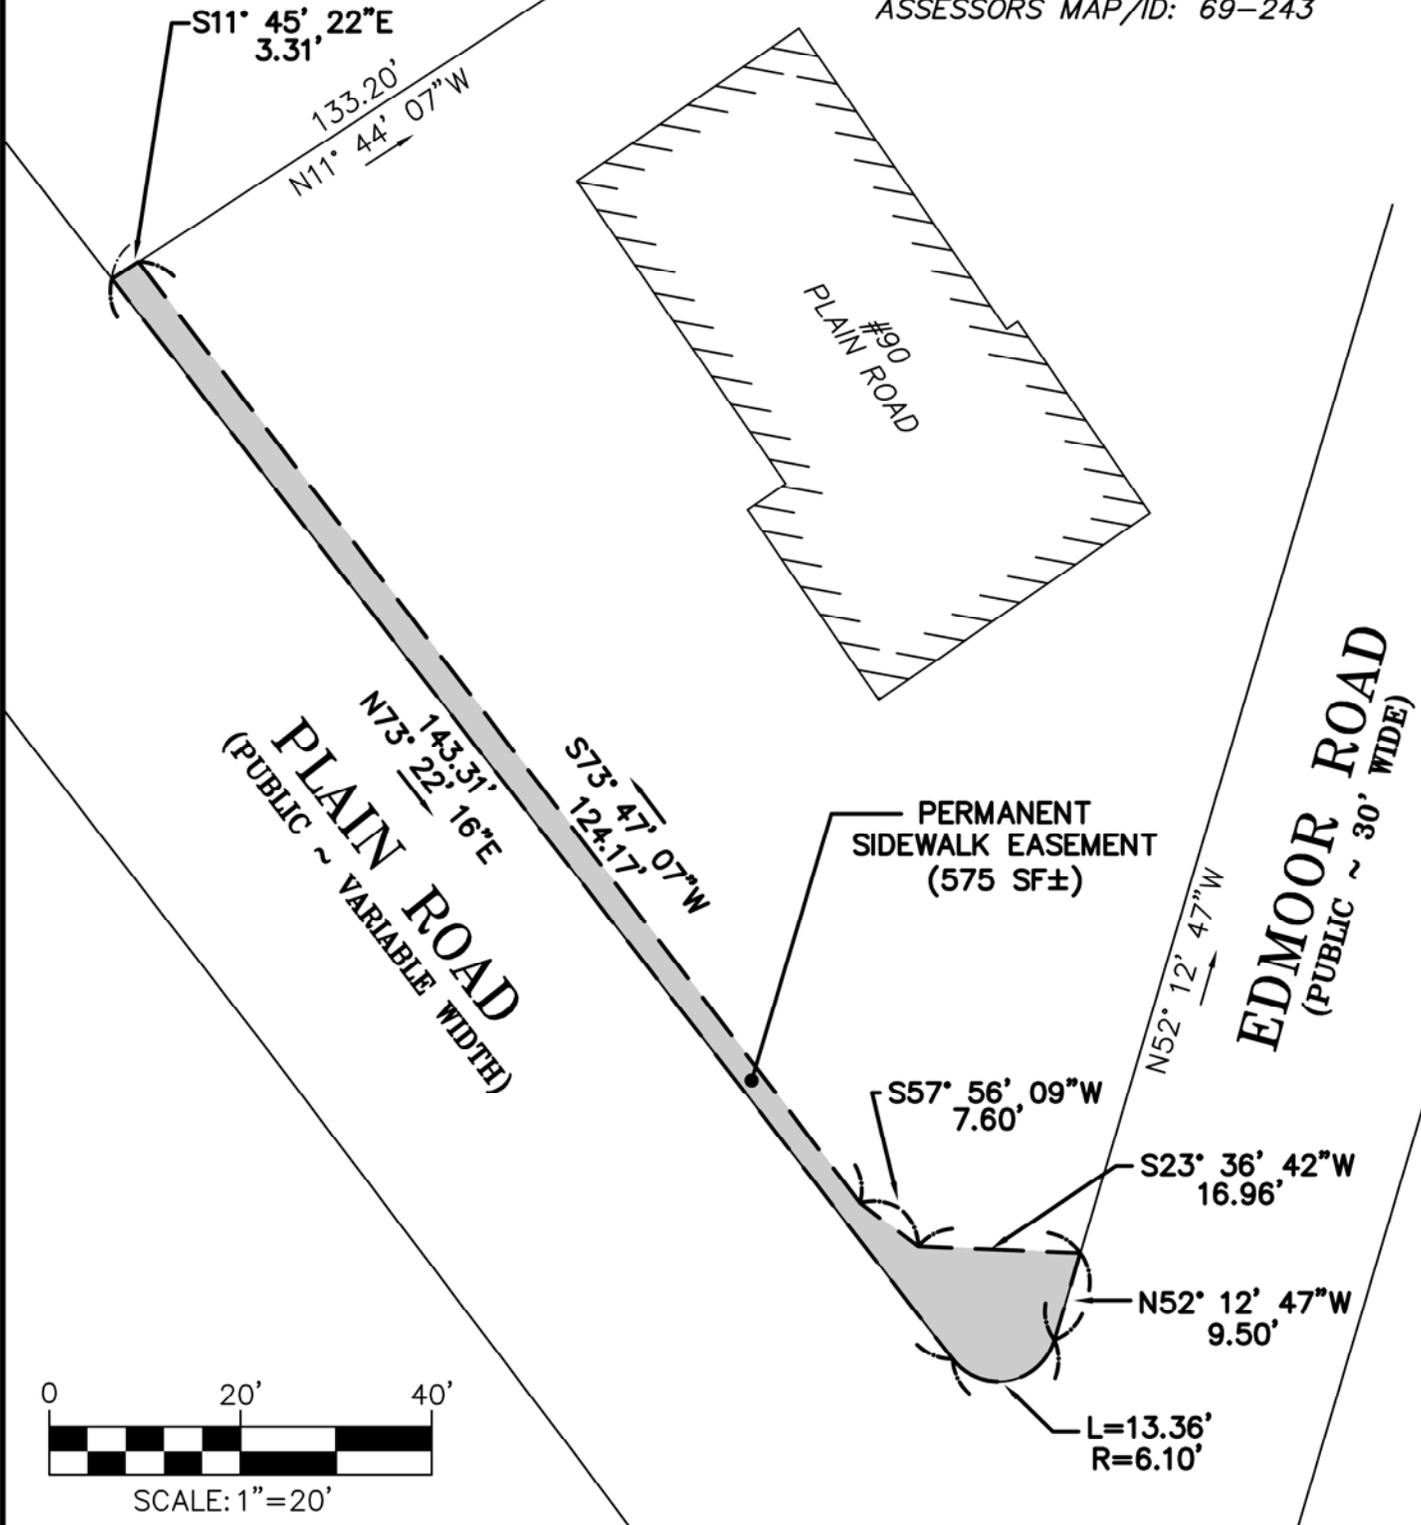

PLAN REFERENCE:
 "STREET LAYOUT PLAN FOR PLAIN ROAD" PREPARED BY GCG ASSOCIATES, INC. (5/24/16)


**TOWN OF WESTFORD
 ENGINEERING DEPARTMENT**
 28 NORTH STREET
 WESTFORD, MASSACHUSETTS

EASEMENT PLAN
#90 PLAIN ROAD
WESTFORD, MA 01886

SCALE: 1" = 20'
 DATE: 12/14/16



No. 90 PLAIN ROAD
N/F JEANNE LAURELLO
DEED BOOK 24039 PAGE 97
ASSESSORS MAP/ID: 69-243

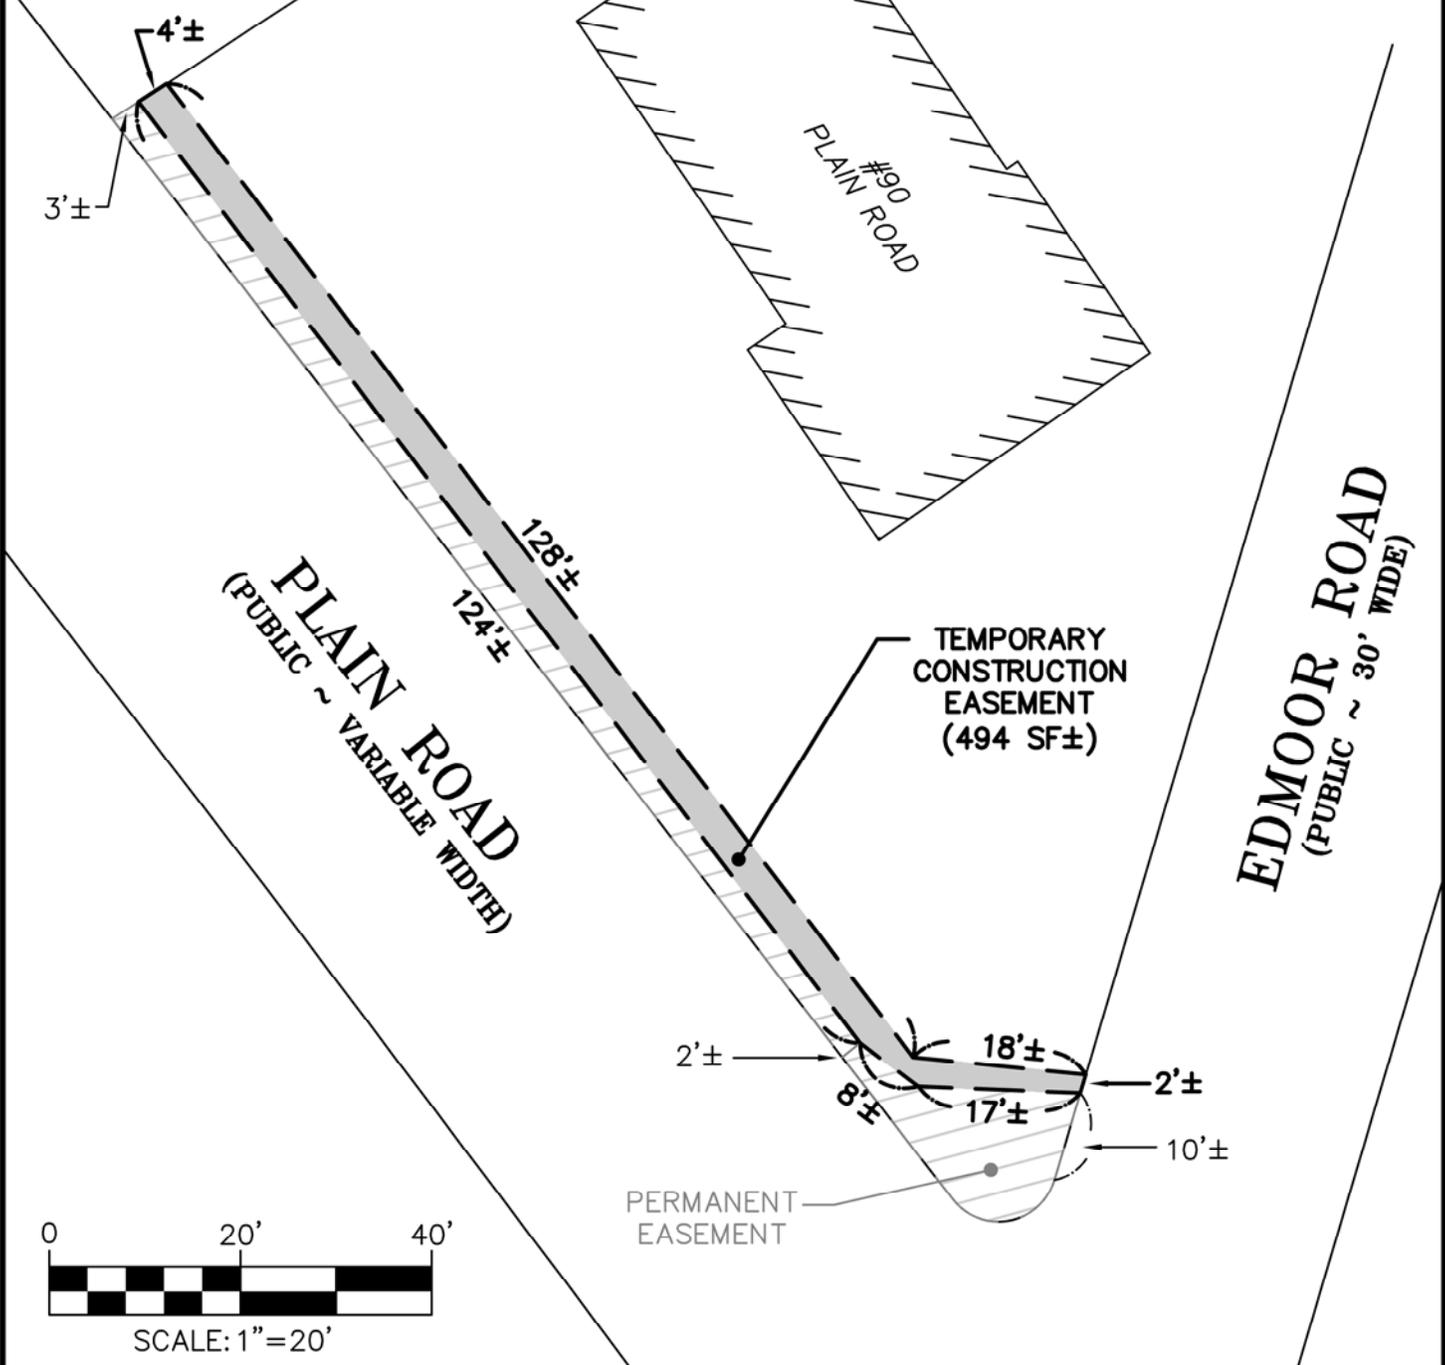

PLAN REFERENCE:
"STREET LAYOUT PLAN FOR PLAIN ROAD" PREPARED BY GCG ASSOCIATES, INC. (5/24/16)


**TOWN OF WESTFORD
ENGINEERING DEPARTMENT**
28 NORTH STREET
WESTFORD, MASSACHUSETTS

TEMPORARY EASEMENT EXHIBIT
#90 PLAIN ROAD
WESTFORD, MA 01886

SCALE: 1"=20'
DATE: 12/14/16




No. 92 PLAIN ROAD
 N/F JERRY GALLANT
 DEED BOOK 25310 PAGE 262
 ASSESSORS MAP/ID: 69-245

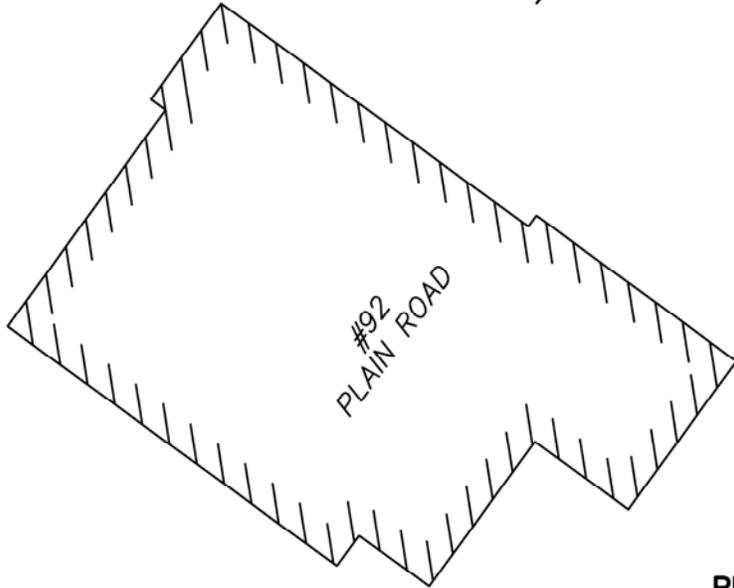


PERMANENT
 SIDEWALK EASEMENT
 (277 SF±)

EDMOOR ROAD
 (PUBLIC ~ 30' WIDE)

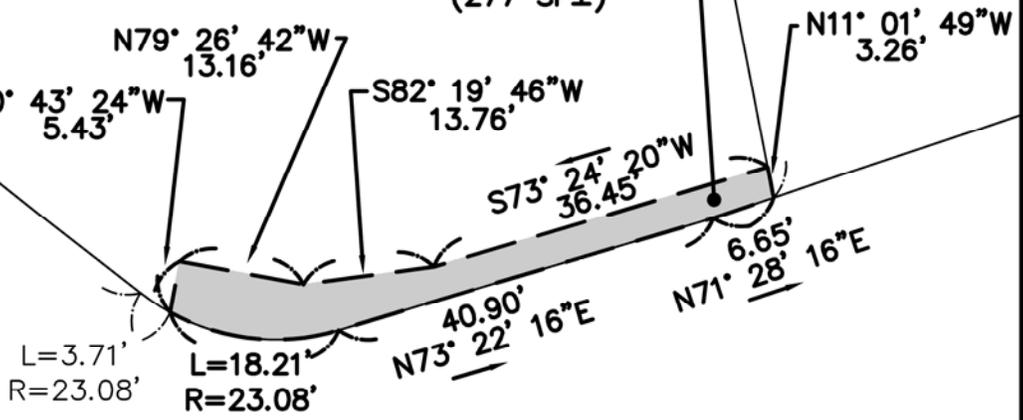

PLAIN ROAD
 (PUBLIC ~ VARIABLE WIDTH)

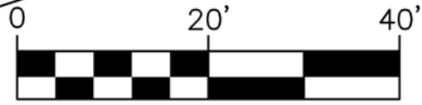

SCALE: 1"=20'

PLAN REFERENCE:
 "STREET LAYOUT PLAN FOR PLAIN ROAD" PREPARED BY GCG ASSOCIATES, INC. (5/24/16)


TOWN OF WESTFORD
 ENGINEERING DEPARTMENT
 28 NORTH STREET
 WESTFORD, MASSACHUSETTS

EASEMENT PLAN
 #92 PLAIN ROAD
 WESTFORD, MA 01886

SCALE: 1"=20'
 DATE: 12/14/16




No. 92 PLAIN ROAD
N/F JERRY GALLANT
DEED BOOK 25310 PAGE 262
ASSESSORS MAP/ID: 69-245

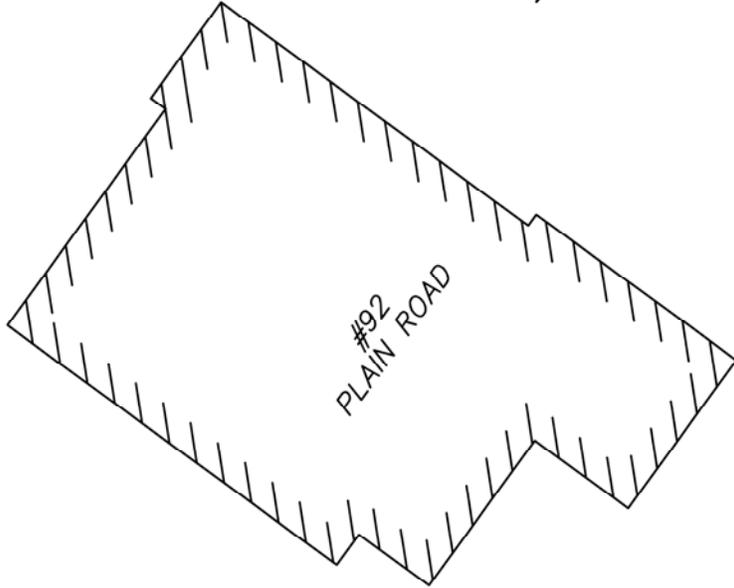


EDMOOR ROAD
(PUBLIC ~ 30' WIDE)

TEMPORARY
CONSTRUCTION
EASEMENT
(215 SF±)

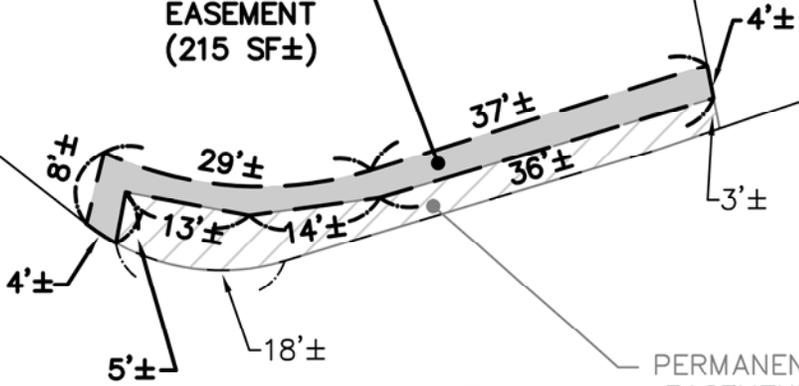

PERMANENT
EASEMENT

PLAIN ROAD
(PUBLIC ~ VARIABLE WIDTH)

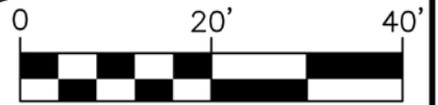

SCALE: 1"=20'

TOWN OF WESTFORD
ENGINEERING DEPARTMENT
28 NORTH STREET
WESTFORD, MASSACHUSETTS


TEMPORARY EASEMENT EXHIBIT
#92 PLAIN ROAD
WESTFORD, MA 01886

SCALE: 1"=20'
DATE: 12/14/16






No. 94 PLAIN ROAD
 N/F RICHARD P. CARPENTIER &
 JOANNA F. (BROWNE) CARPENTIER
 DEED BOOK 2351 PAGE 100
 ASSESSORS MAP/ID: 69-246

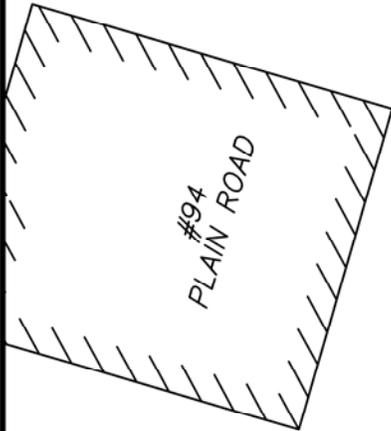

PERMANENT
 SIDEWALK EASEMENT
 (464 SF±)

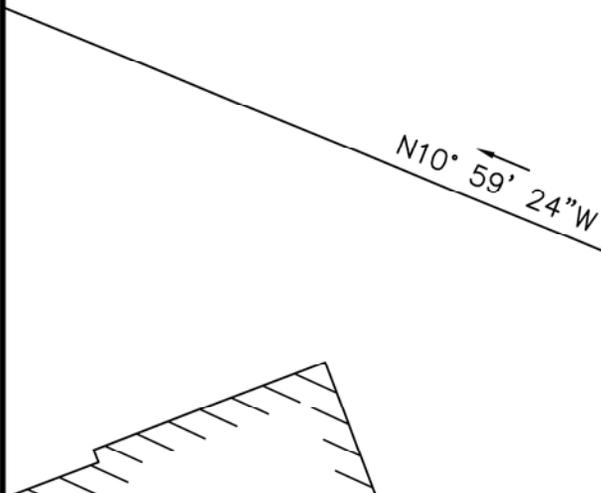

164.20'
 N10° 59' 24"W
 N10° 59' 24"W
 2.95'

S71° 35' 19"W
 150.86'
 N71° 28' 16"E

PLAIN ROAD
 (PUBLIC ~ VARIABLE WIDTH)

S11° 01' 49"E
 3.26'

PLAN REFERENCE:

"STREET LAYOUT PLAN FOR PLAIN ROAD" PREPARED BY GCG ASSOCIATES, INC. (5/24/16)

**TOWN OF WESTFORD
 ENGINEERING DEPARTMENT**
 28 NORTH STREET
 WESTFORD, MASSACHUSETTS


**EASEMENT PLAN
 #94 PLAIN ROAD
 WESTFORD, MA 01886**

SCALE: 1"=20'
 DATE: 12/14/16





No. 94 PLAIN ROAD
 N/F RICHARD P. CARPENTIER &
 JOANNA F. (BROWNE) CARPENTIER
 DEED BOOK 2351 PAGE 100
 ASSESSORS MAP/ID: 69-246

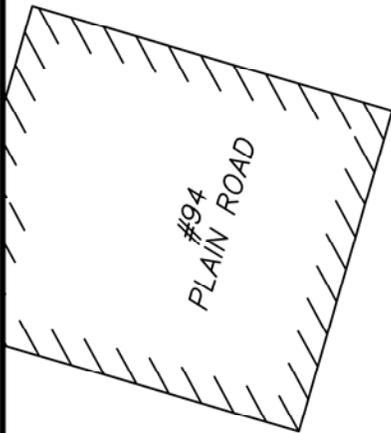

TEMPORARY
 CONSTRUCTION
 EASEMENT
 (528 SF±)

PERMANENT
 EASEMENT

PLAIN ROAD
 (PUBLIC ~ VARIABLE WIDTH)

PLAN REFERENCE:


"STREET LAYOUT PLAN FOR PLAIN ROAD" PREPARED BY GCG ASSOCIATES, INC. (5/24/16)

**TOWN OF WESTFORD
 ENGINEERING DEPARTMENT**
 28 NORTH STREET
 WESTFORD, MASSACHUSETTS

TEMPORARY EASEMENT EXHIBIT
 #94 PLAIN ROAD
 WESTFORD, MA 01886

SCALE: 1"=20'
 DATE: 12/14/16



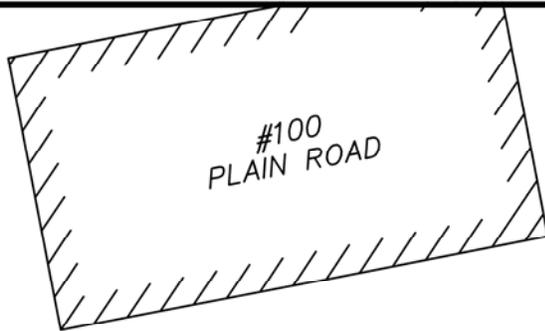

No. 100 PLAIN ROAD
 N/F ROBERT F. CONNOR &
 TERESA A. HARVERTY
 DEED BOOK 3064 PAGE 162
 ASSESSORS MAP/ID: 69-247

POPLAR ROAD
 (PUBLIC ~ 30' WIDE)

S11° 23' 36"E

N10° 59' 24"W
 164.20'

PERMANENT
 SIDEWALK EASEMENT
 (278 SF±)

L=8.23'
 R=11.20'

L=7.97'
 R=11.20'

S71° 35' 19"W
 100.73'

93.80'
 N71° 28' 16"E

S10° 59' 24"E
 2.95'

PLAIN ROAD
 (PUBLIC ~ VARIABLE WIDTH)

PLAN REFERENCE:



"STREET LAYOUT PLAN FOR PLAIN ROAD" PREPARED BY GCG ASSOCIATES, INC. (5/24/16)

TOWN OF WESTFORD
 ENGINEERING DEPARTMENT
 28 NORTH STREET
 WESTFORD, MASSACHUSETTS

EASEMENT PLAN
 #100 PLAIN ROAD
 WESTFORD, MA 01886


SCALE: 1"=20'
 DATE: 12/14/16



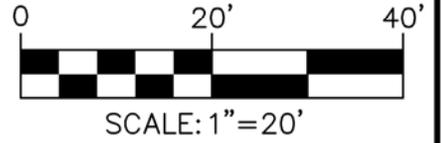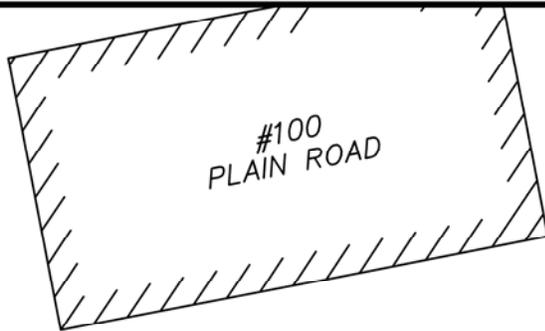

POPLAR ROAD
(PUBLIC ~ 30' WIDE)

No. 100 PLAIN ROAD
N/F ROBERT F. CONNOR &
TERESA A. HARVERTY
DEED BOOK 3064 PAGE 162
ASSESSORS MAP/ID: 69-247

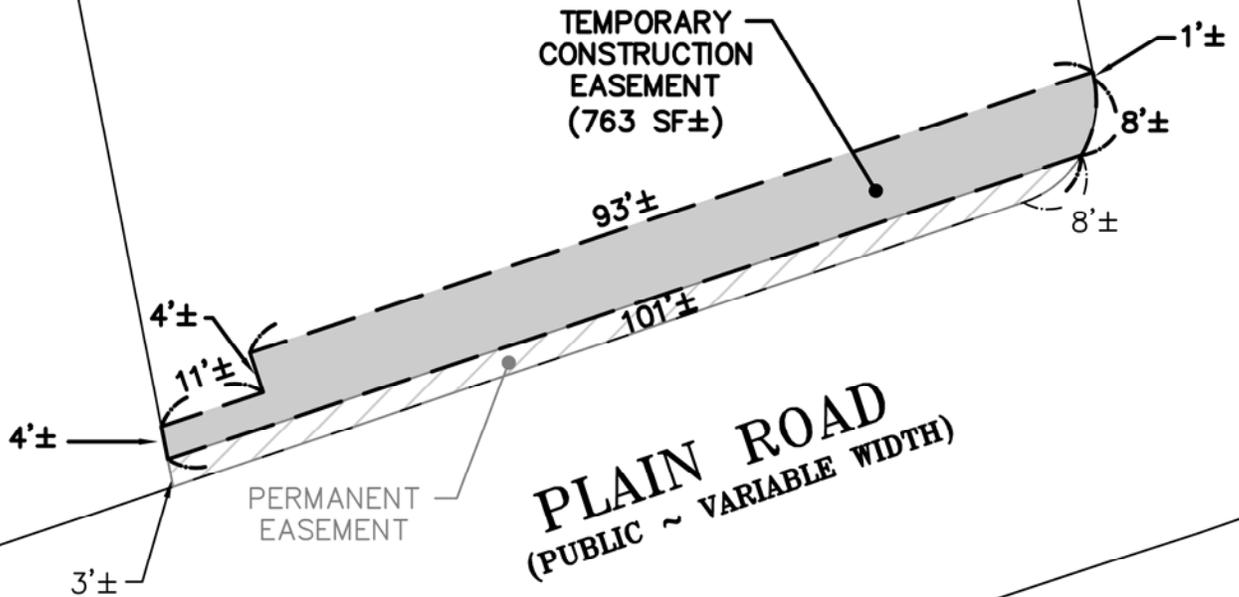

PLAN REFERENCE:

"STREET LAYOUT PLAN FOR PLAIN ROAD" PREPARED BY GCG ASSOCIATES, INC. (5/24/16)

**TOWN OF WESTFORD
ENGINEERING DEPARTMENT**
28 NORTH STREET
WESTFORD, MASSACHUSETTS

TEMPORARY EASEMENT EXHIBIT
#100 PLAIN ROAD
WESTFORD, MA 01886

SCALE: 1"=20'
DATE: 12/14/16

