




# WESTFORD NEW CENTER BUILDING

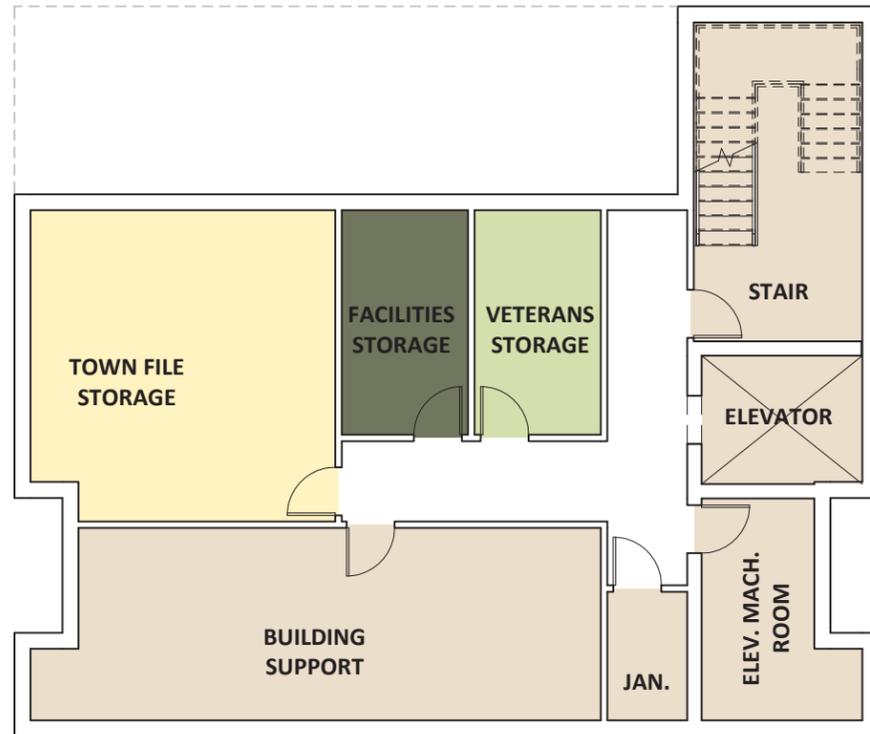

BASEMENT - 1,922 GSF

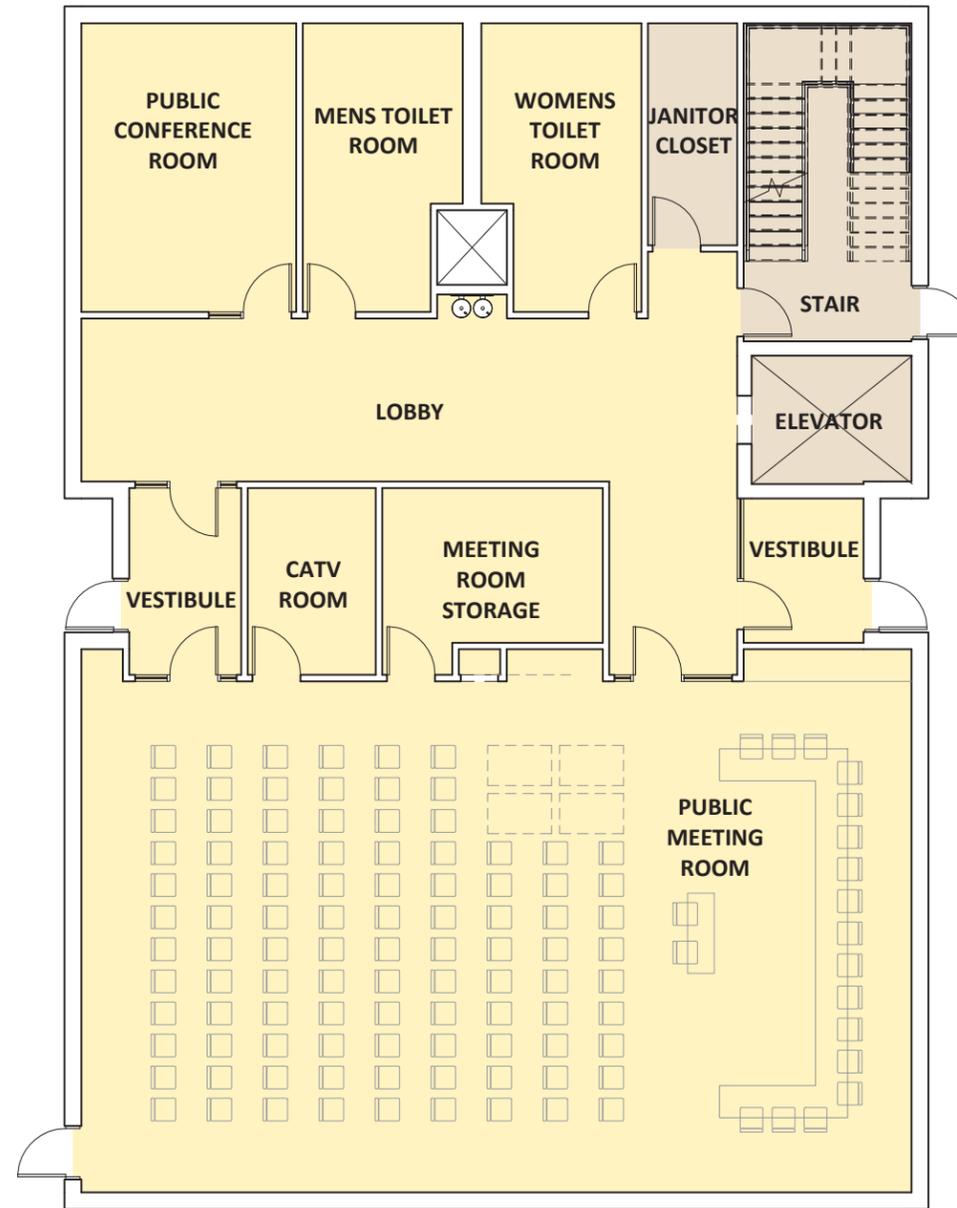


FIRST FLOOR - 4,000 GSF

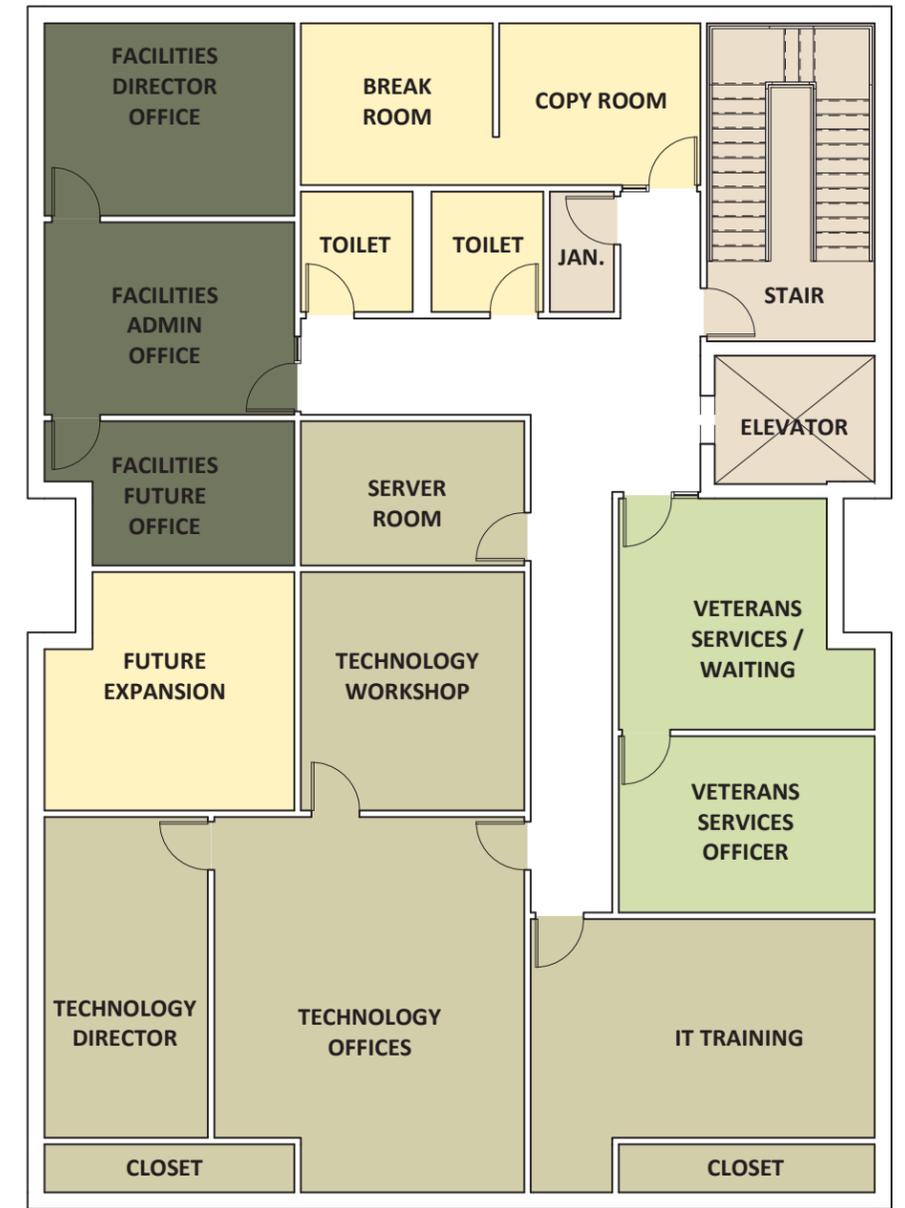


SECOND FLOOR - 4,000 GSF

- PUBLIC & SHARED SPACES
- TECHNOLOGY DEPARTMENT
- VETERANS SERVICES
- FACILITIES DEPARTMENT
- BUILDING SUPPORT


# WESTFORD NEW CENTER BUILDING OPTION 1

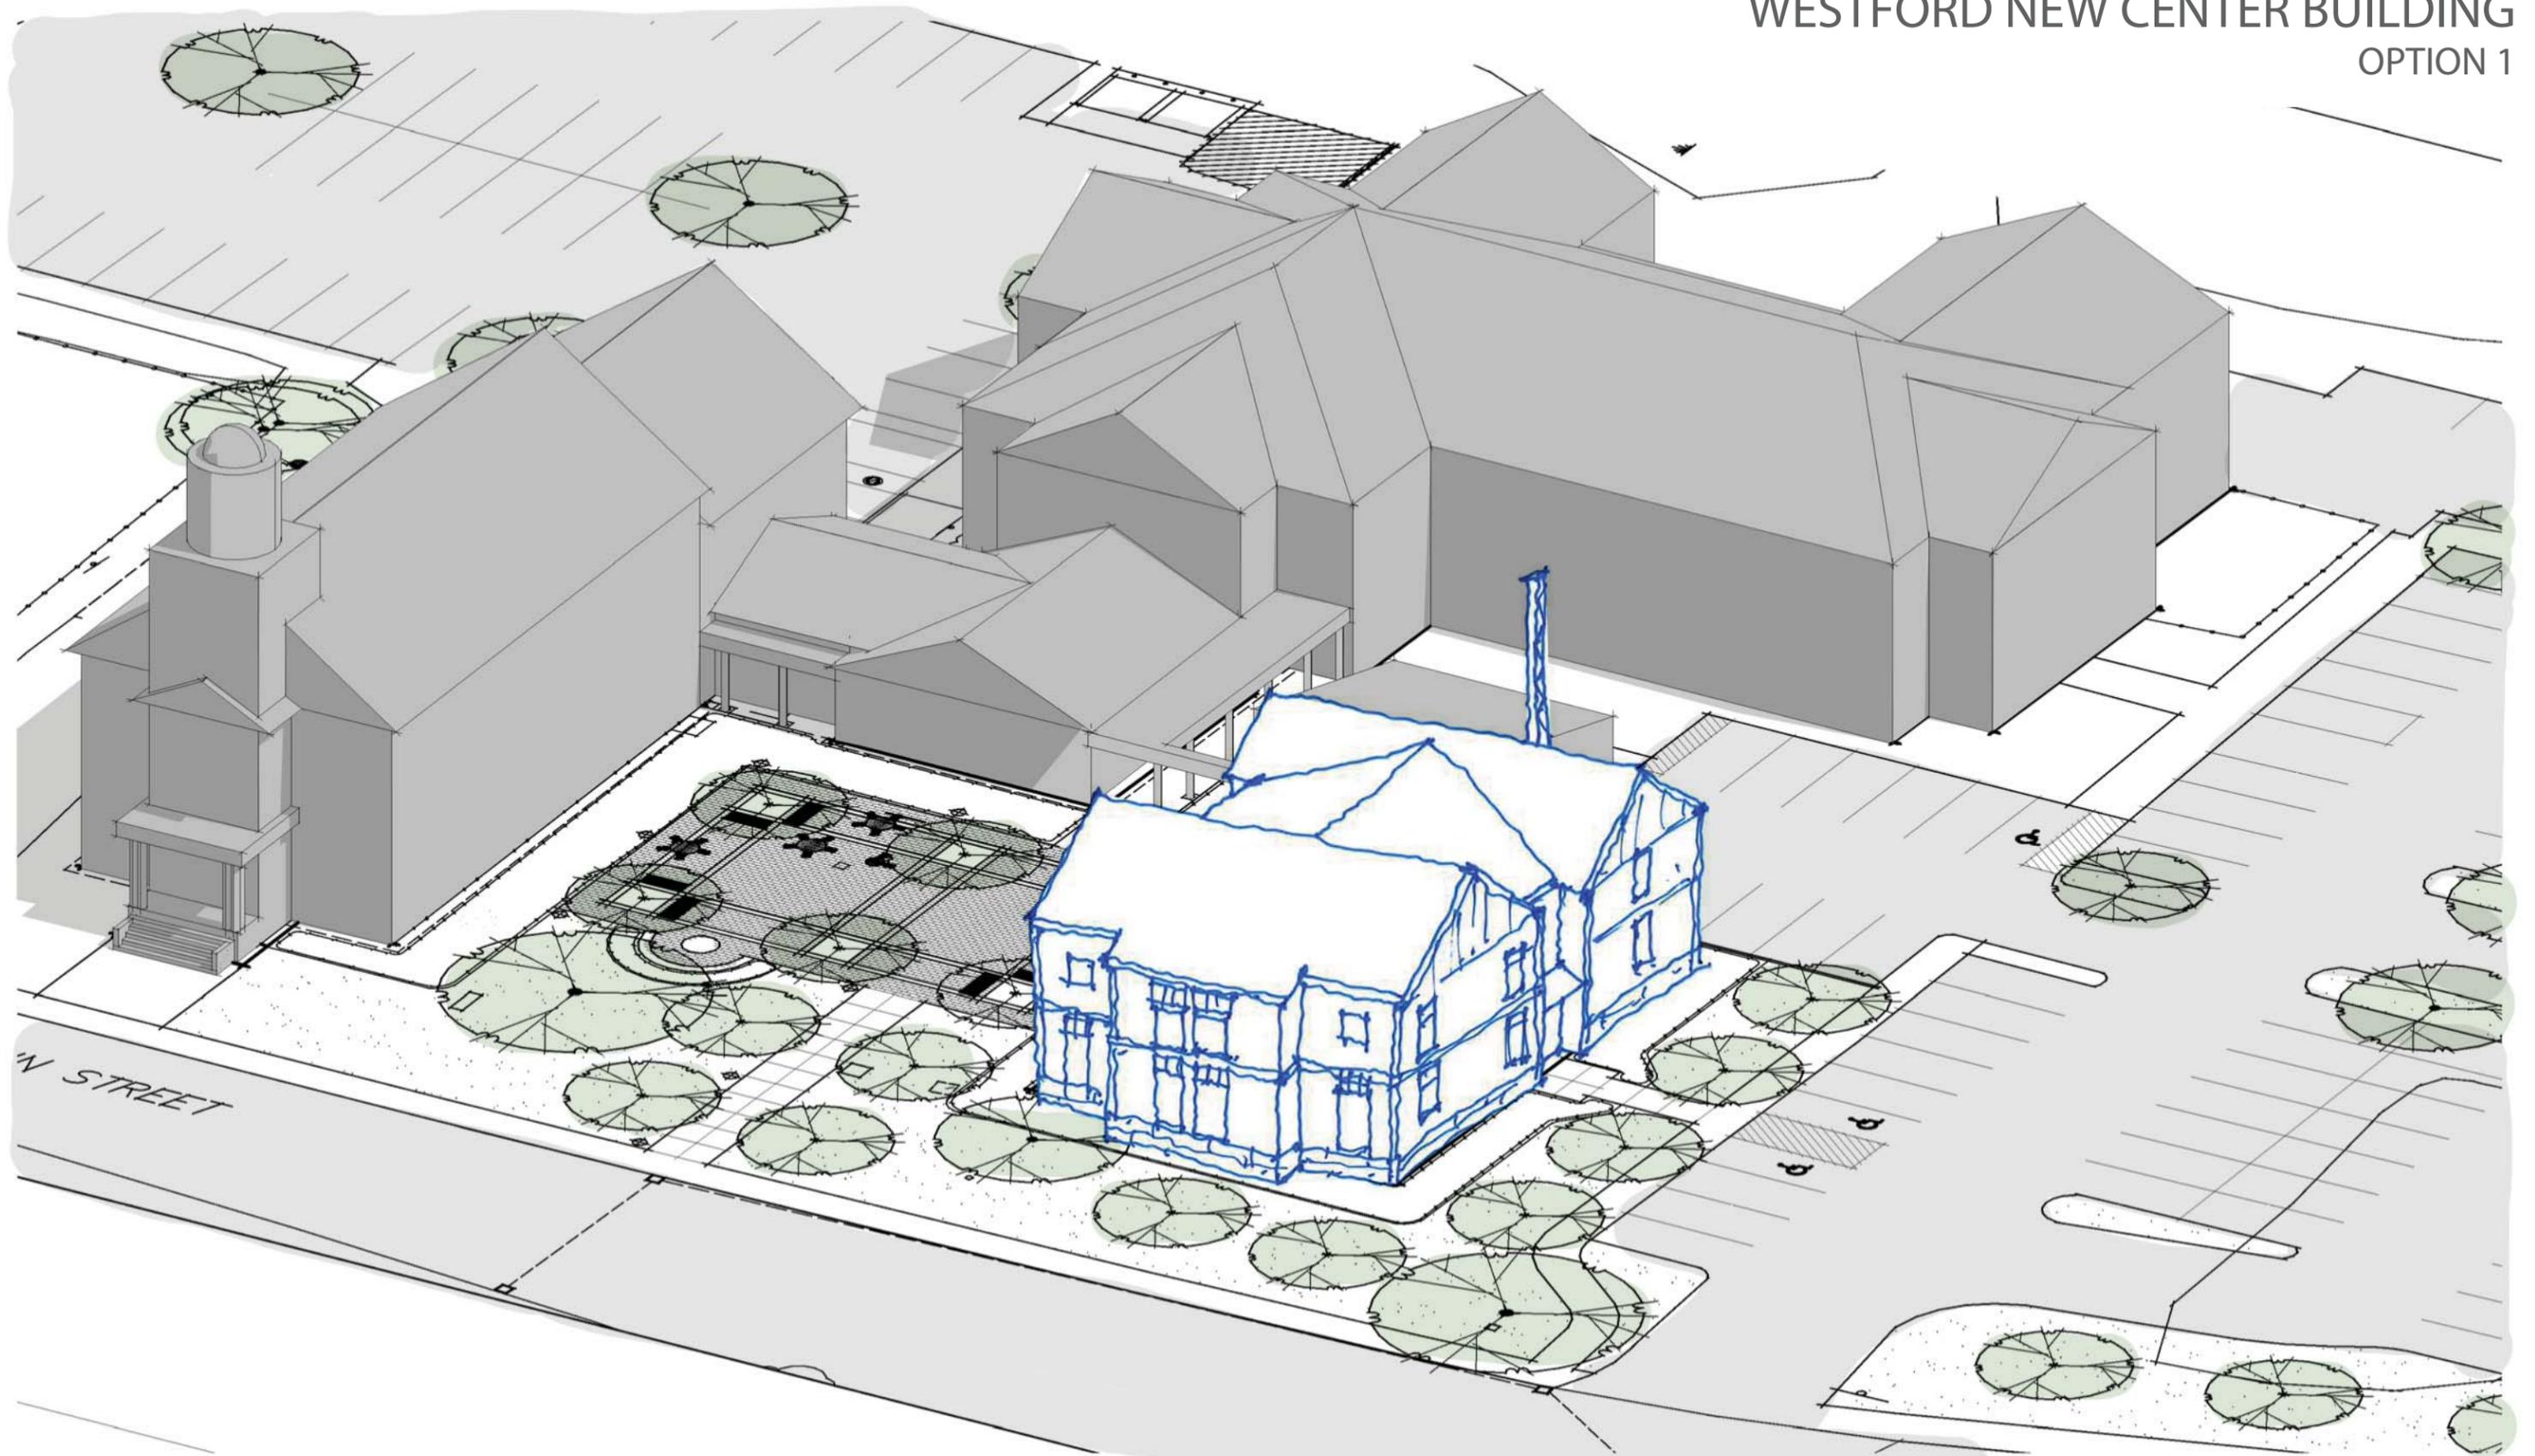

WESTFORD NEW CENTER BUILDING  
OPTION 2

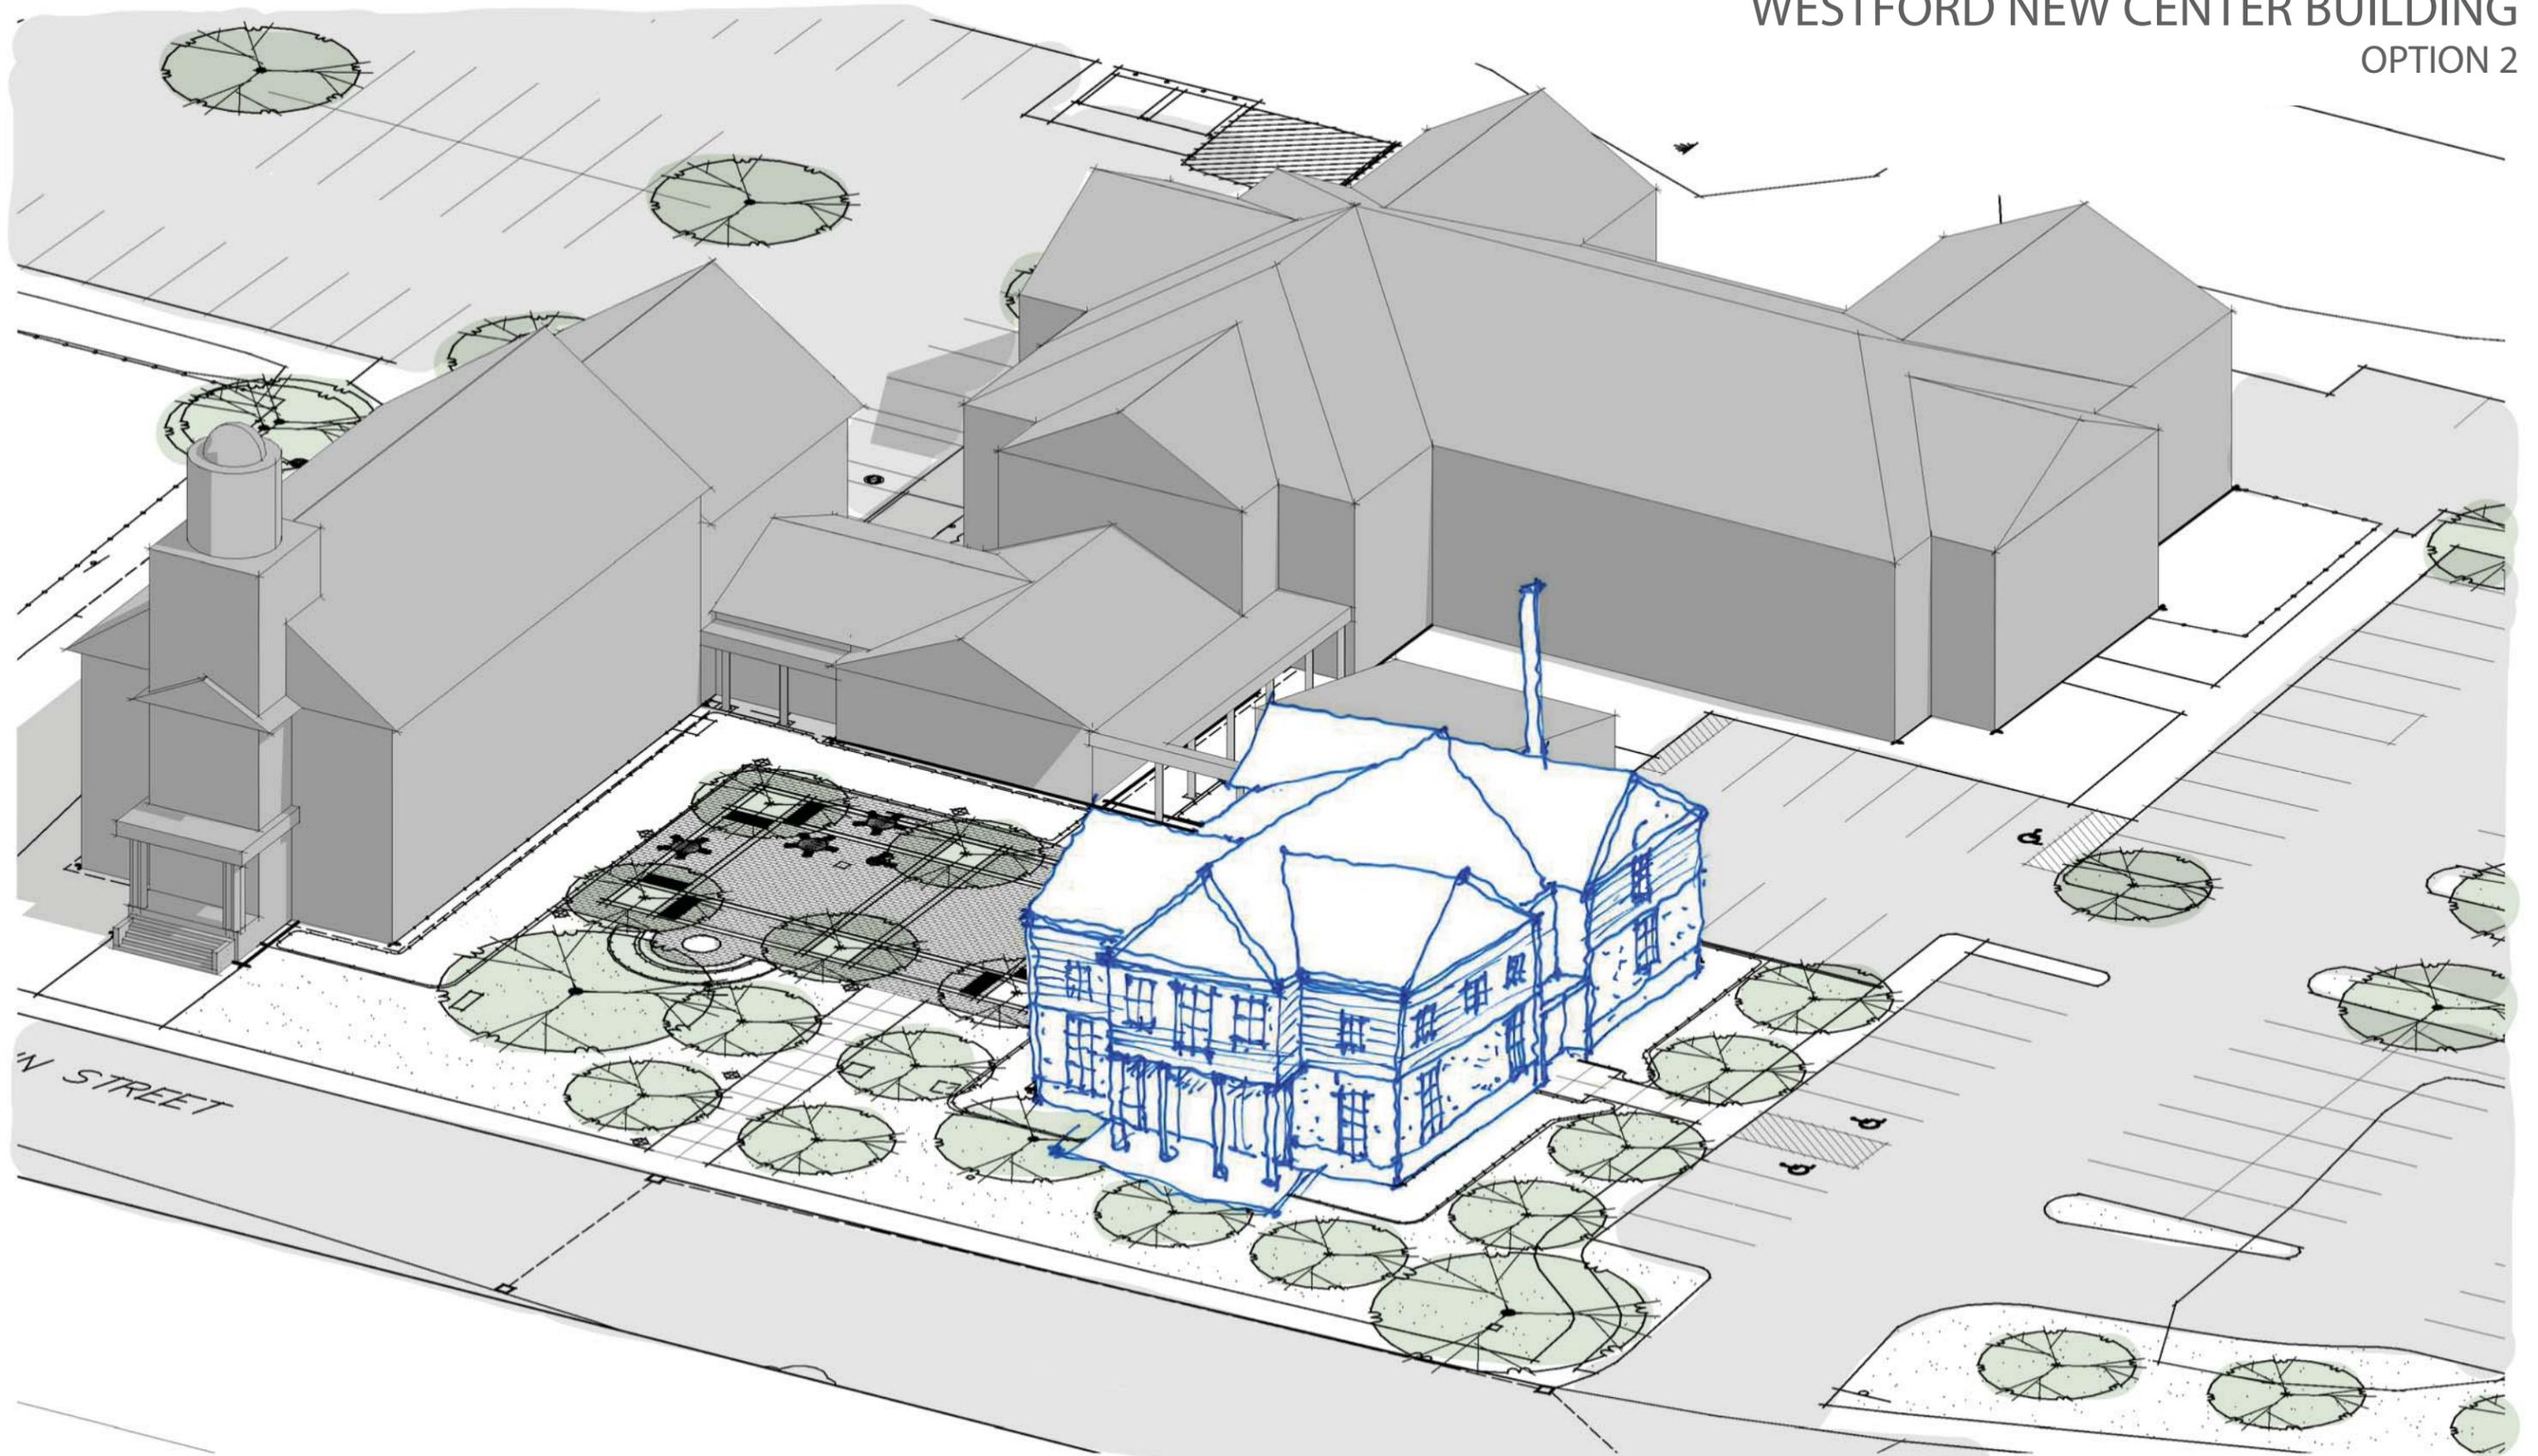

# WESTFORD NEW CENTER BUILDING OPTION 3


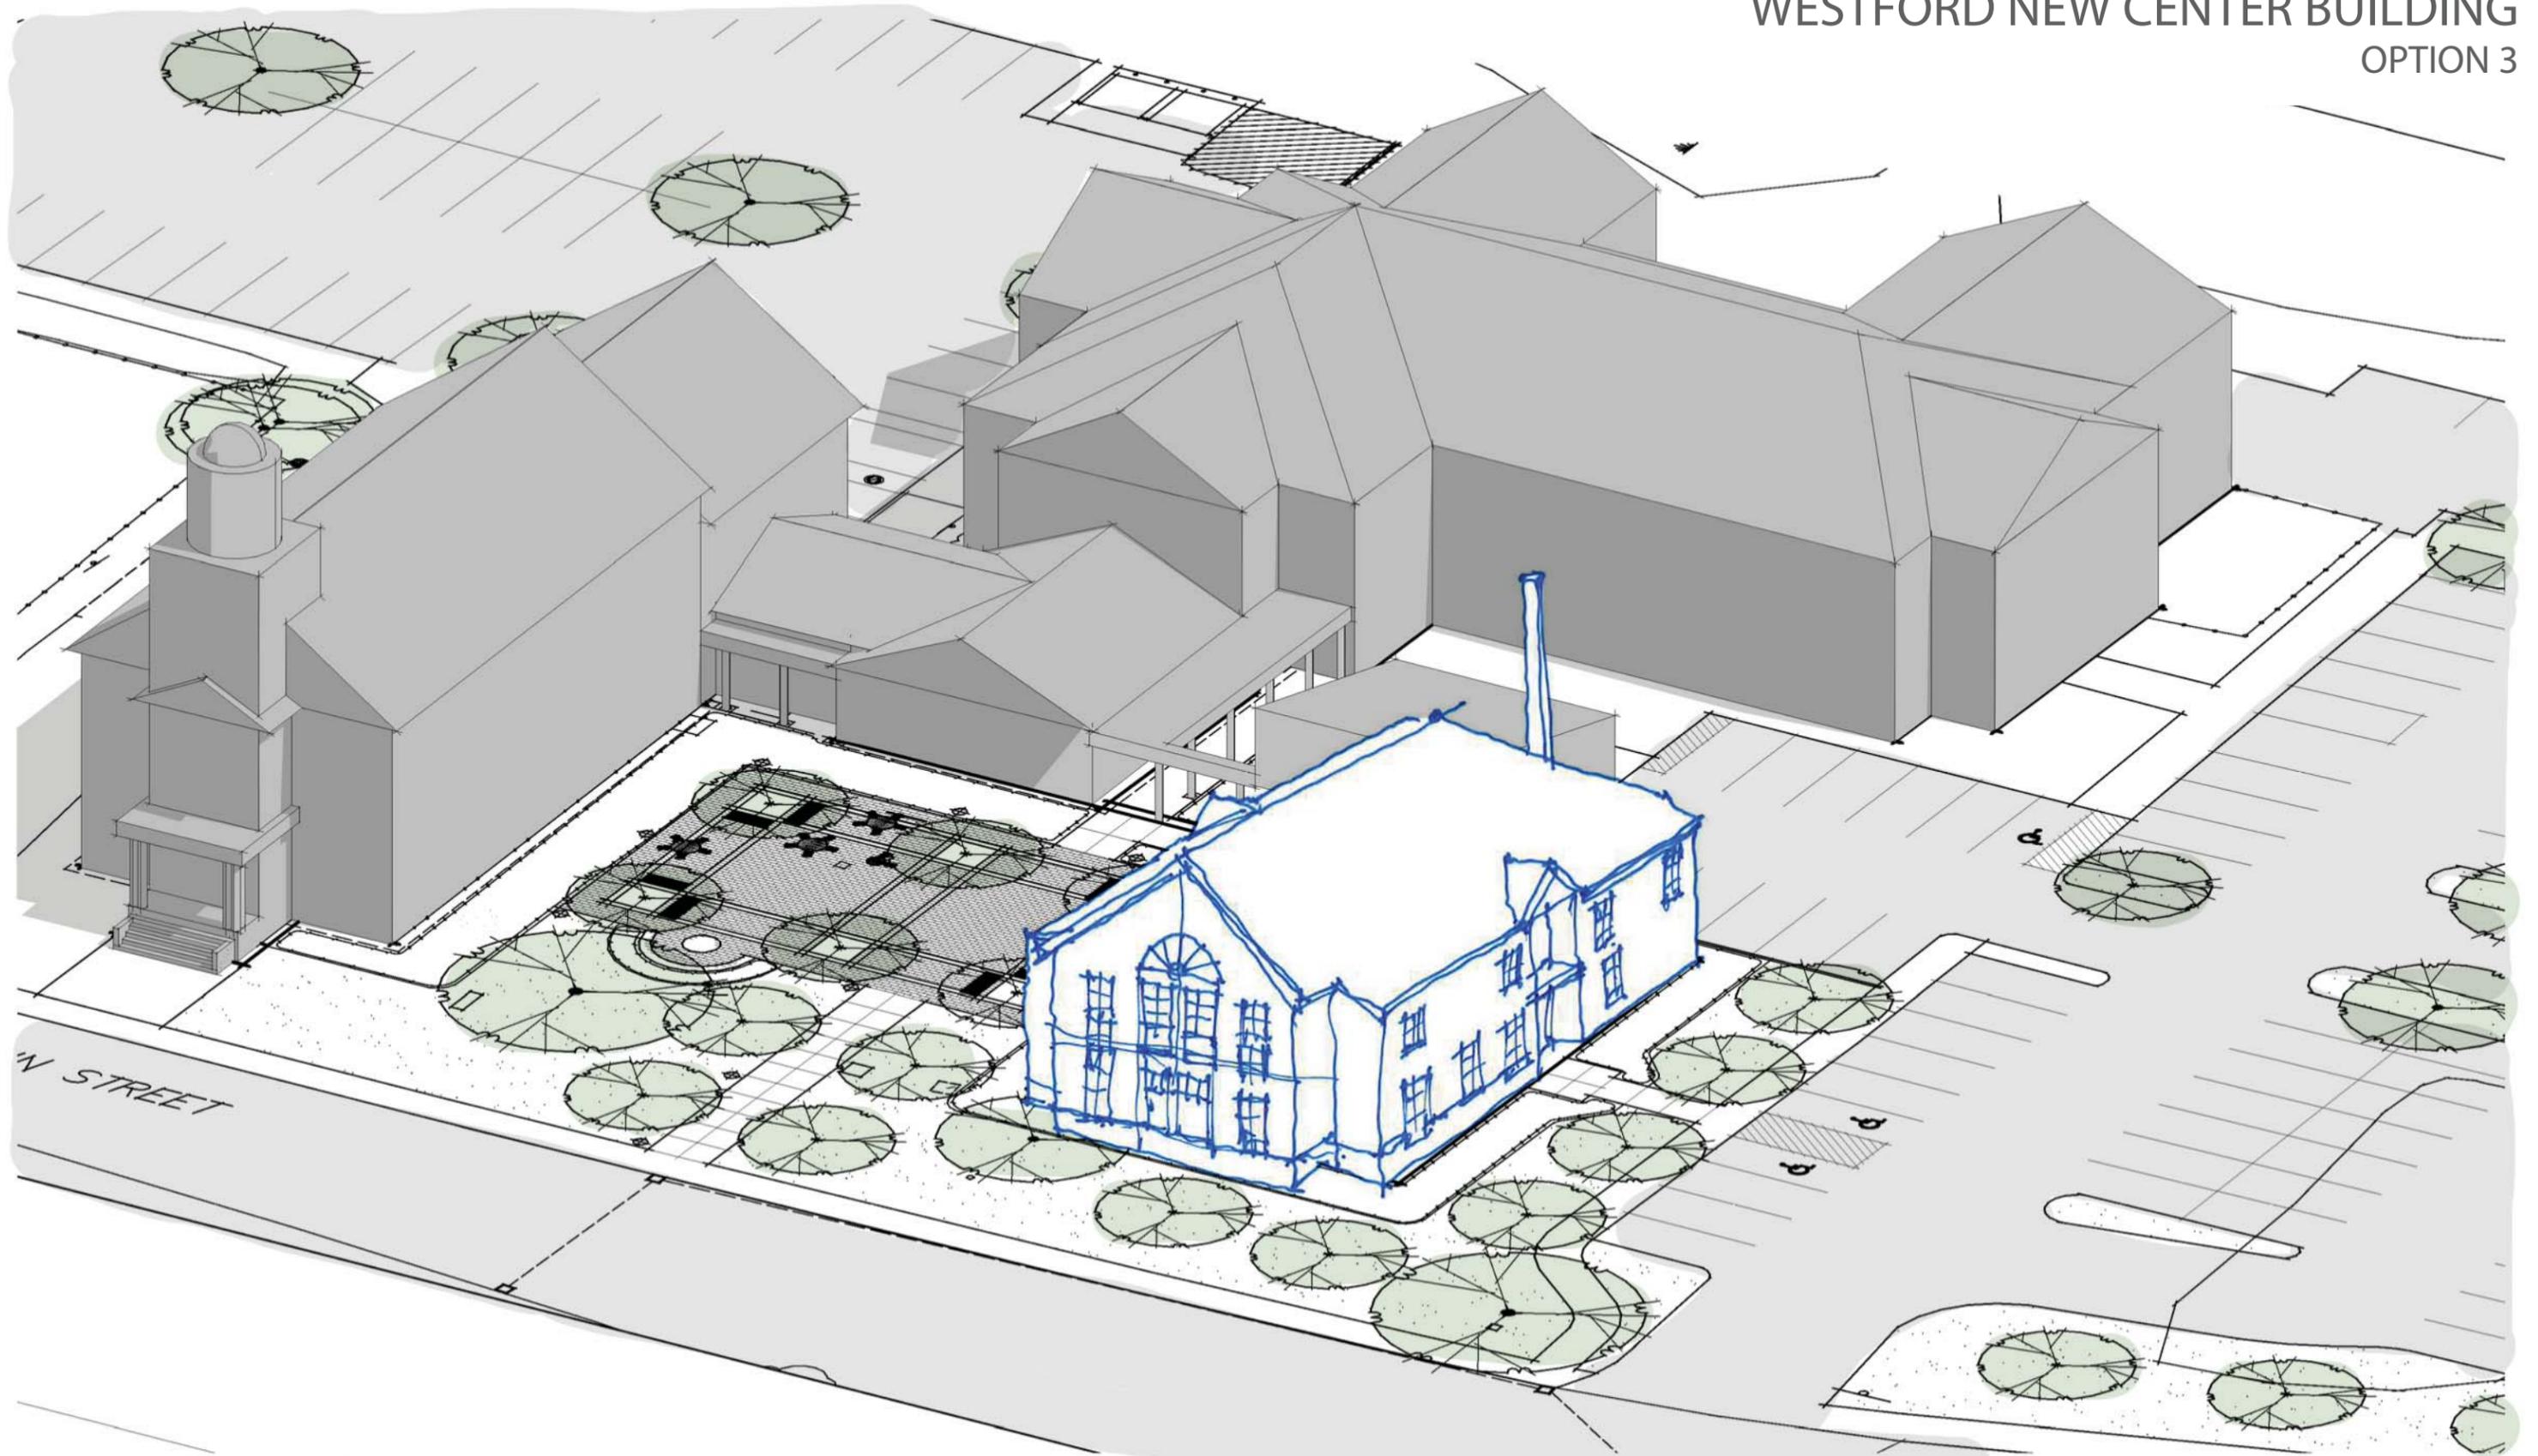


# WESTFORD NEW CENTER BUILDING

REVISED SITE PLAN

EXISTING PARKING: 135

PROPOSED PARKING: 147

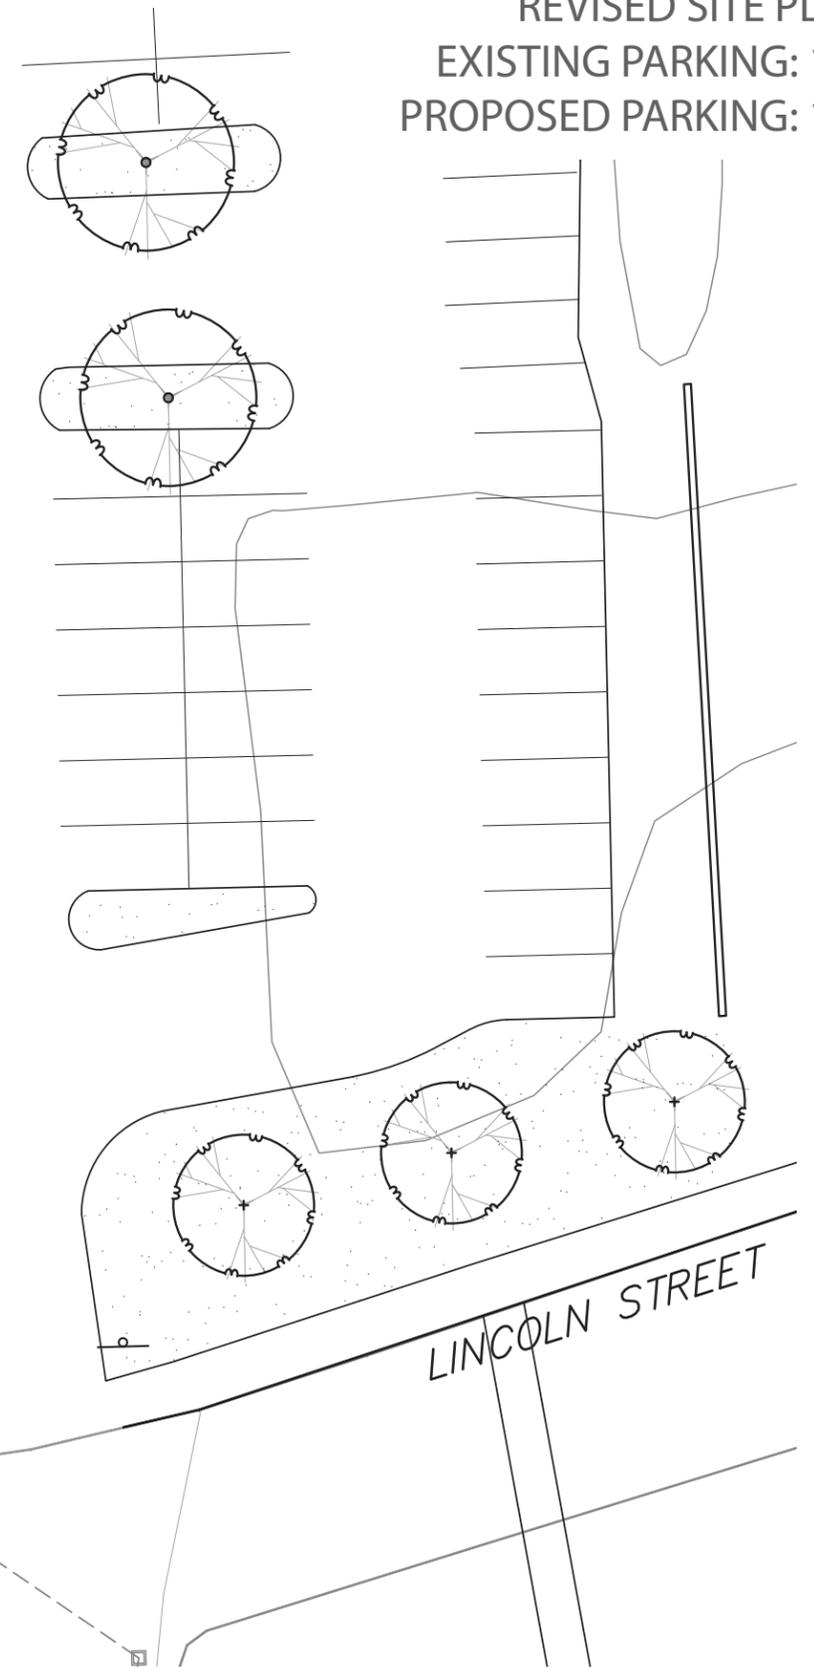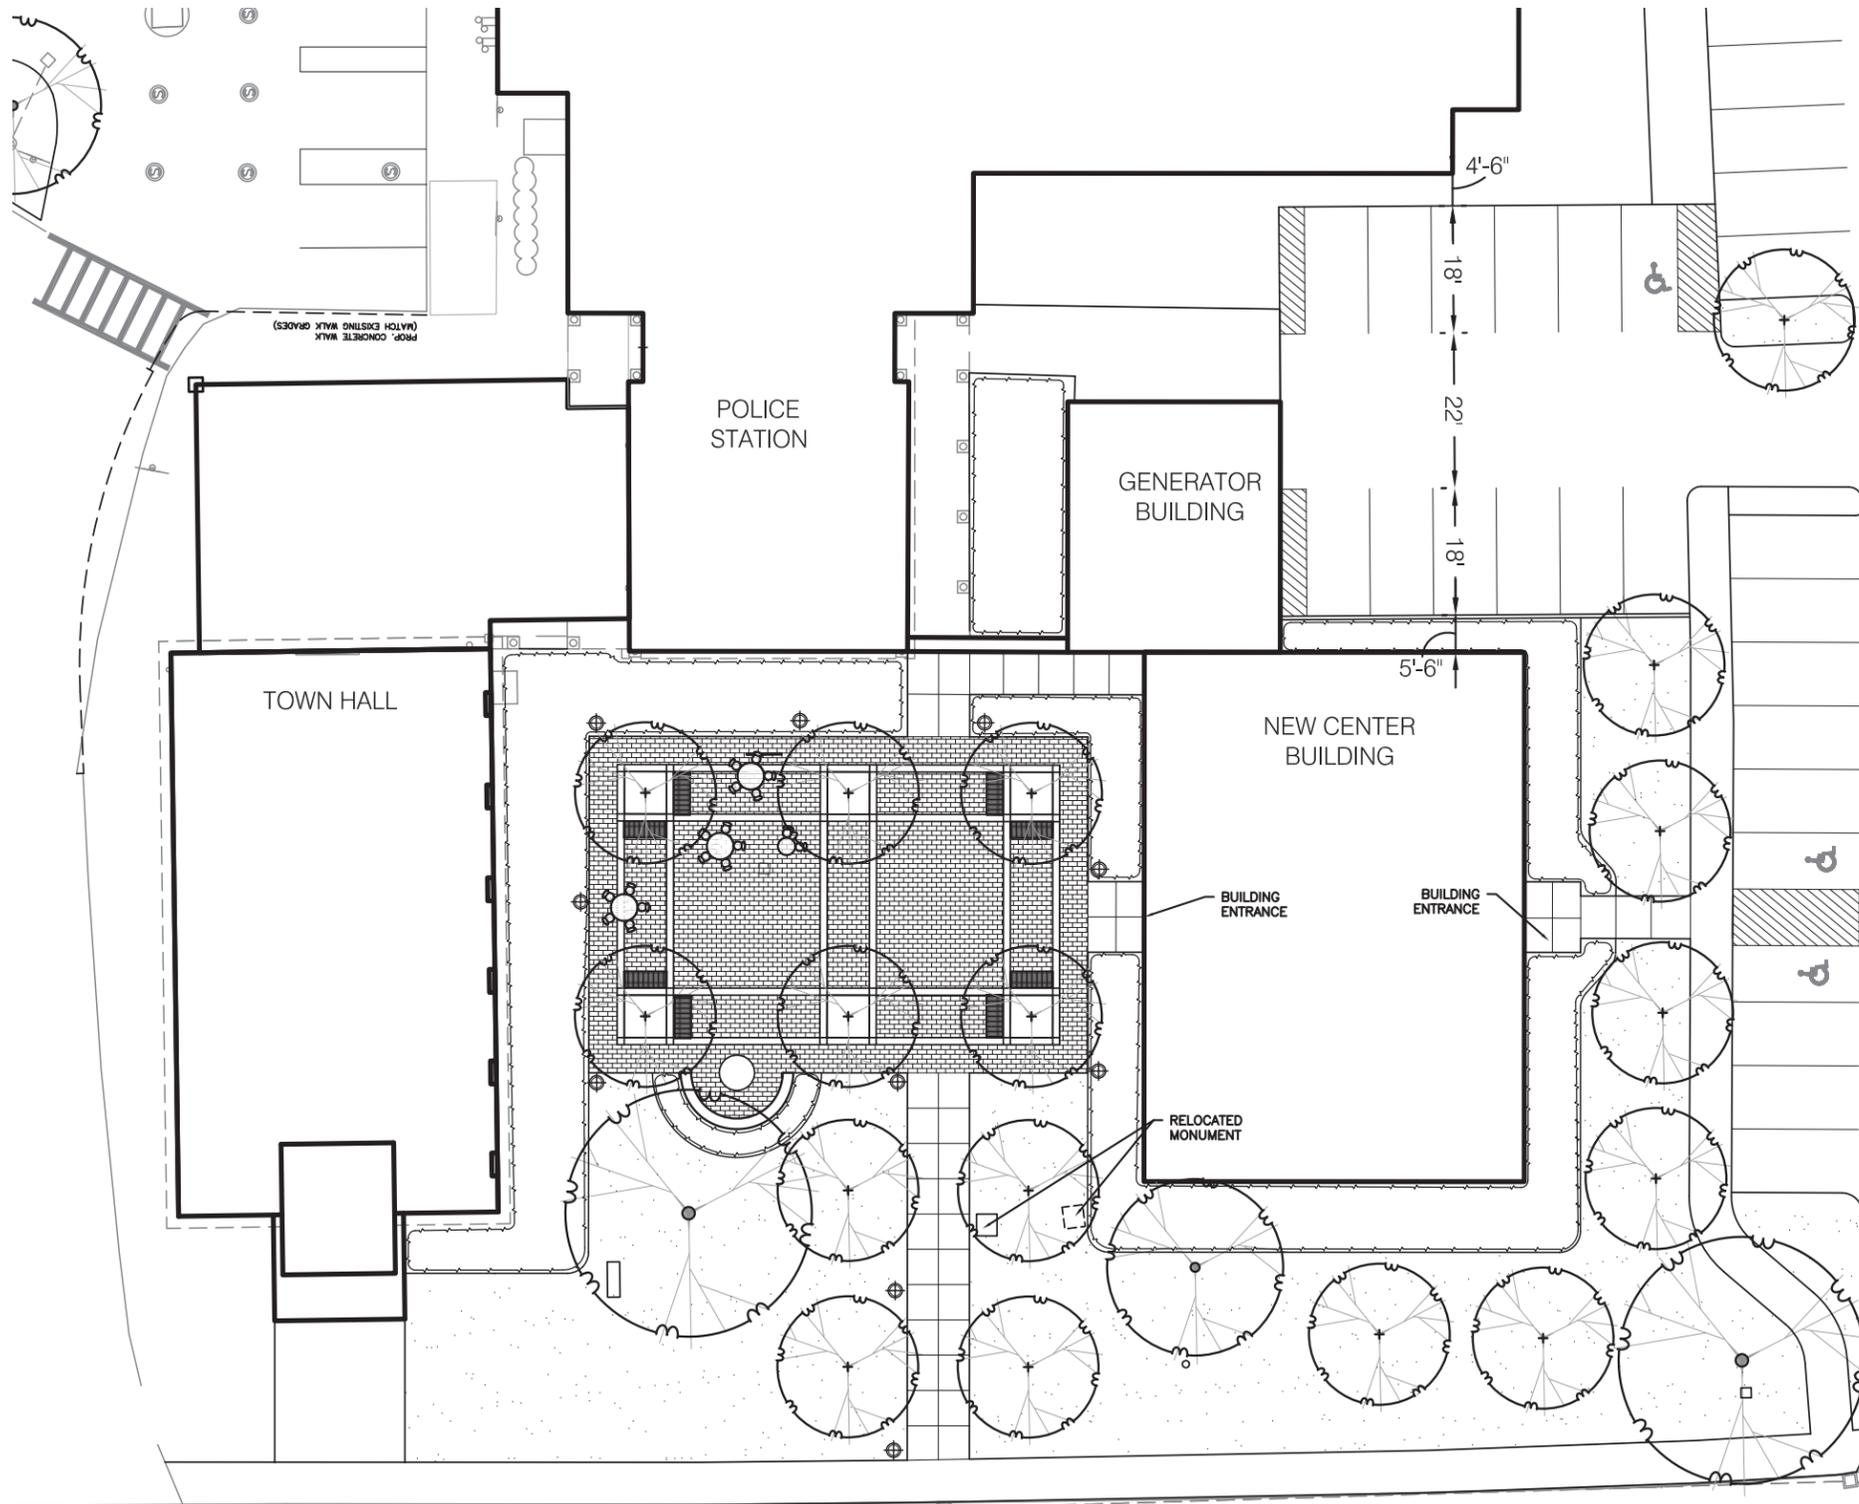

MAIN STREET

LINCOLN STREET