


**WESTFORD
PEDESTRIAN SAFETY IMPROVEMENTS PROJECT AT
PLEASANT STREET & PATTEN ROAD
CONSTRUCTION PLANS - 1 OF 5
FEBRUARY 3, 2026**

GREG V. SMITH
BK/PG 16297/84
PB/PL 102/133
55 PLEASANT STREET

- LEGEND**
- = TEMPORARY EASEMENT (TOTAL AREA ~ 4,150 SF)
 - = PERMANENT EASEMENT (TOTAL AREA ~ 905 SF)

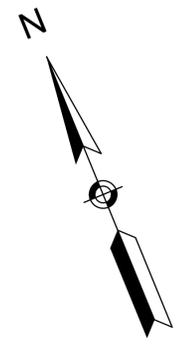

SHEEHY REALTY TRUST
BK/PG 26066/115
PB/PL 64/6
45 PLEASANT STREET

GREGORY P. WADLEIGH &
NANCY M. WADLEIGH
BK/PG 29771/282
PB/PL 64/6
47 PLEASANT STREET


PALERMO STREET
(PUBLIC - VARIABLE WIDTH)

PROP CEM CONC PEDESTRIAN
CURB RAMP (TYP)


PROP 4" LOAM & SEED (TYP)

PROP HMA SIDEWALK
THRU DRIVEWAY (TYP)

PROP 5.5' HMA SIDEWALK (TYP)

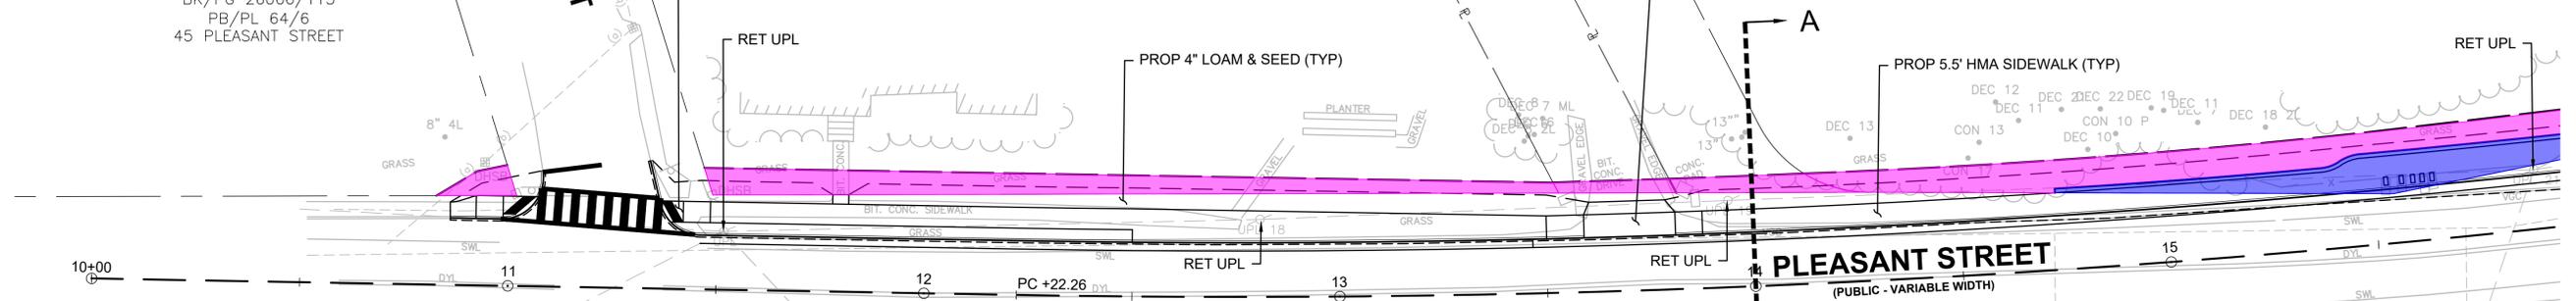

CONTINUED ON
SHEET NO. 2

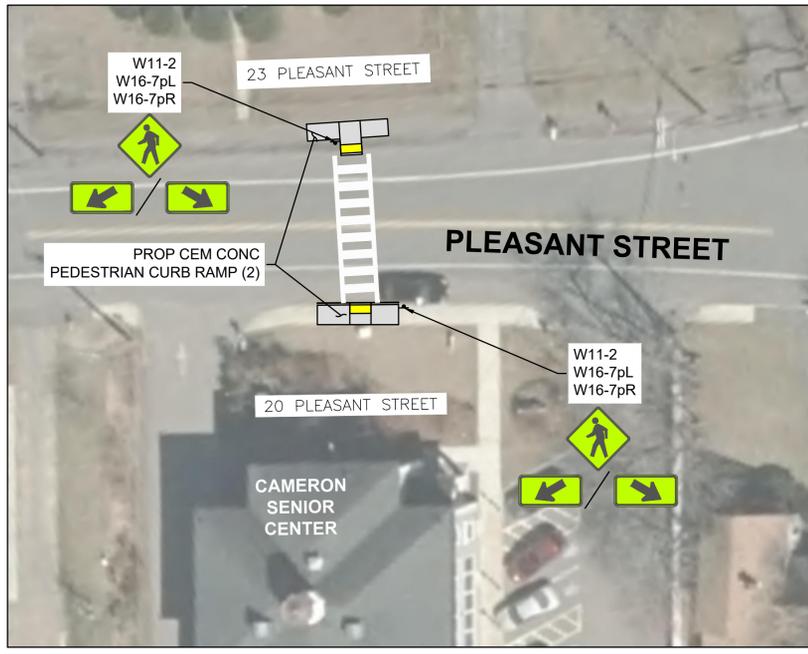


CAMERON SENIOR CENTER CROSSING
SCALE: 1" = 20'

HERVEY P. COTE NOMINEE
TRUST
BK/PG 39081/56
PB/PL 64/20
50 PLEASANT STREET

CHANDLER MICHAUD &
SARAH MICHAUD
BK/PG 38386/292
PB/PL 64/20
54 PLEASANT STREET


PAUL SOUZA &
REBECCA ROBERTSON
BK/PG 38254/43
PB/PL 86/157
56 PLEASANT STREET

TOWN LAYOUT
(PUBLIC - WIDTH VARIES)

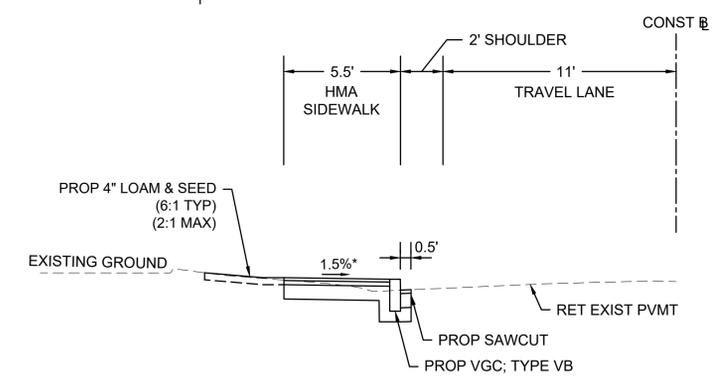


**PLEASANT STREET
SECTION A-A**
NTS

*TOLERANCE FOR CONSTRUCTION ±0.5%

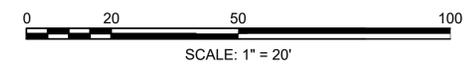



**WESTFORD
PEDESTRIAN SAFETY IMPROVEMENTS PROJECT AT
PLEASANT STREET & PATTEN ROAD
CONSTRUCTION PLANS - 2 OF 5
FEBRUARY 3, 2026**

LEGEND
 = TEMPORARY EASEMENT (TOTAL AREA ~ 4,150 SF)
 = PERMANENT EASEMENT (TOTAL AREA ~ 905 SF)

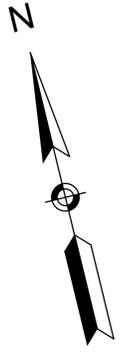




CONTINUED ON
SHEET NO. 1

CONTINUED ON
SHEET NO. 3

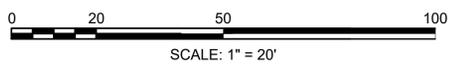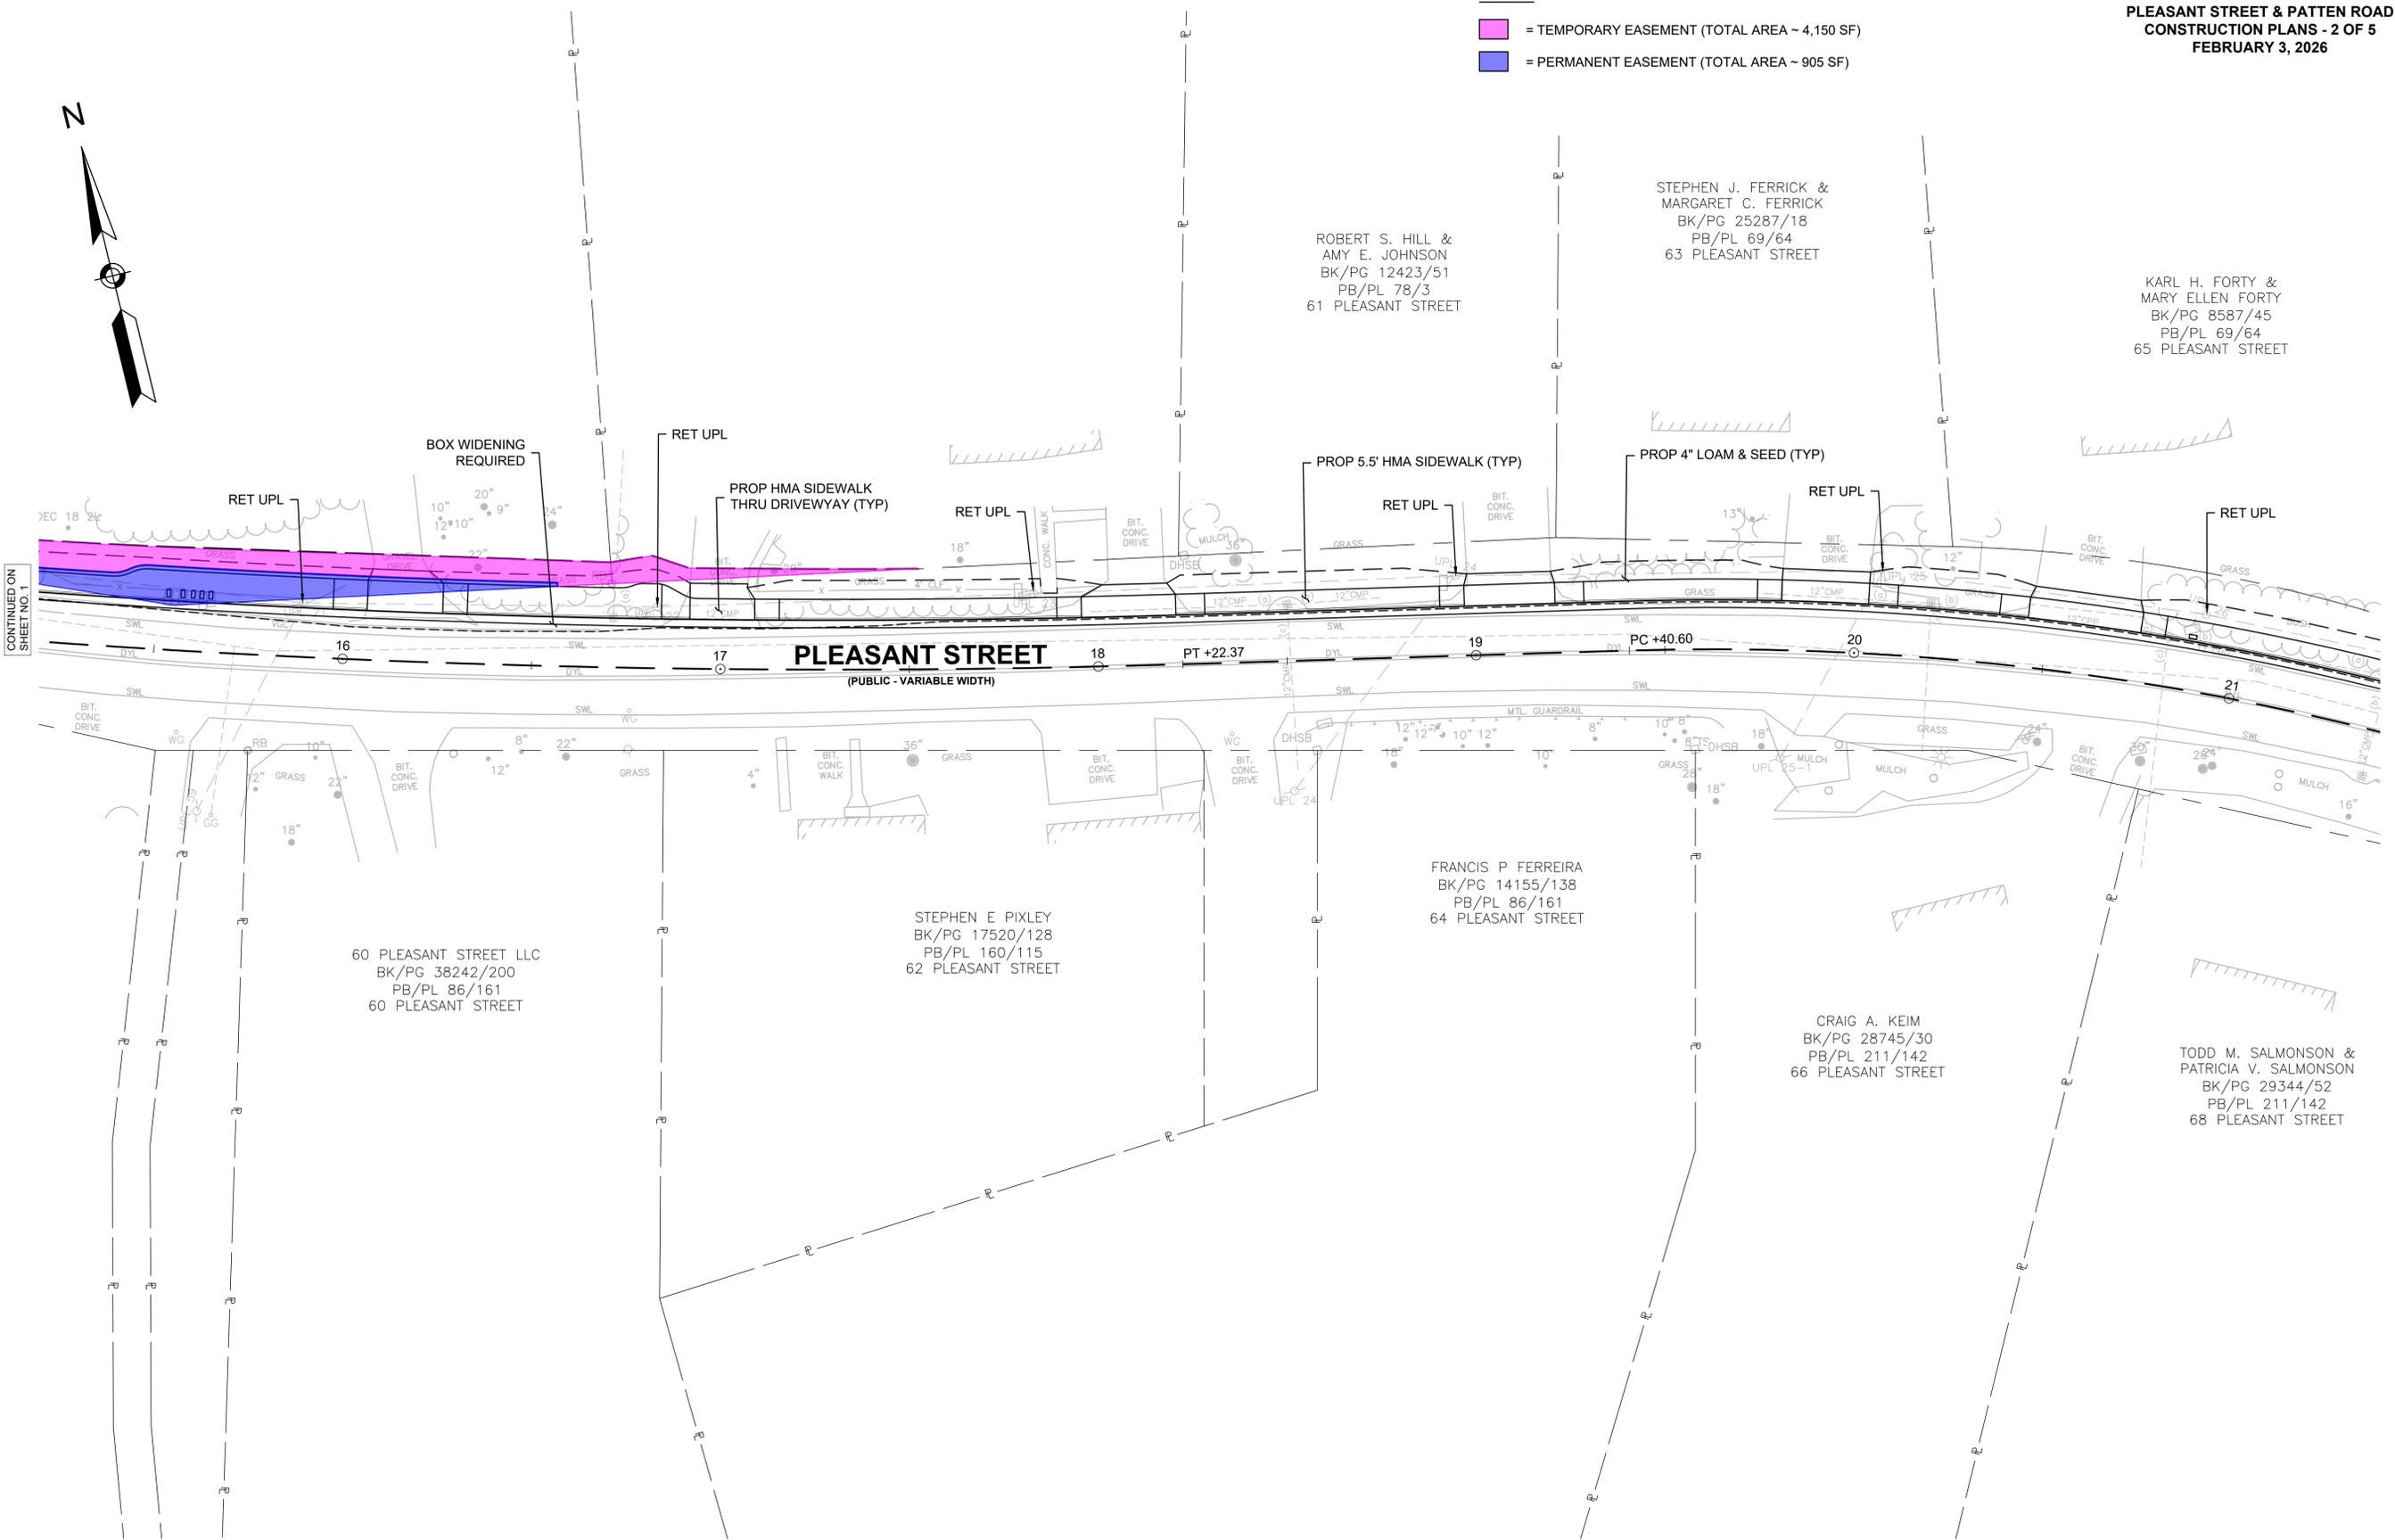

**WESTFORD
PEDESTRIAN SAFETY IMPROVEMENTS PROJECT AT
PLEASANT STREET & PATTEN ROAD
CONSTRUCTION PLANS - 3 OF 5
FEBRUARY 3, 2026**





- LEGEND**
- = TEMPORARY EASEMENT (TOTAL AREA ~ 4,150 SF)
 - = PERMANENT EASEMENT (TOTAL AREA ~ 905 SF)

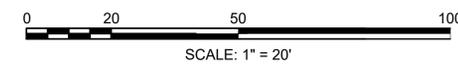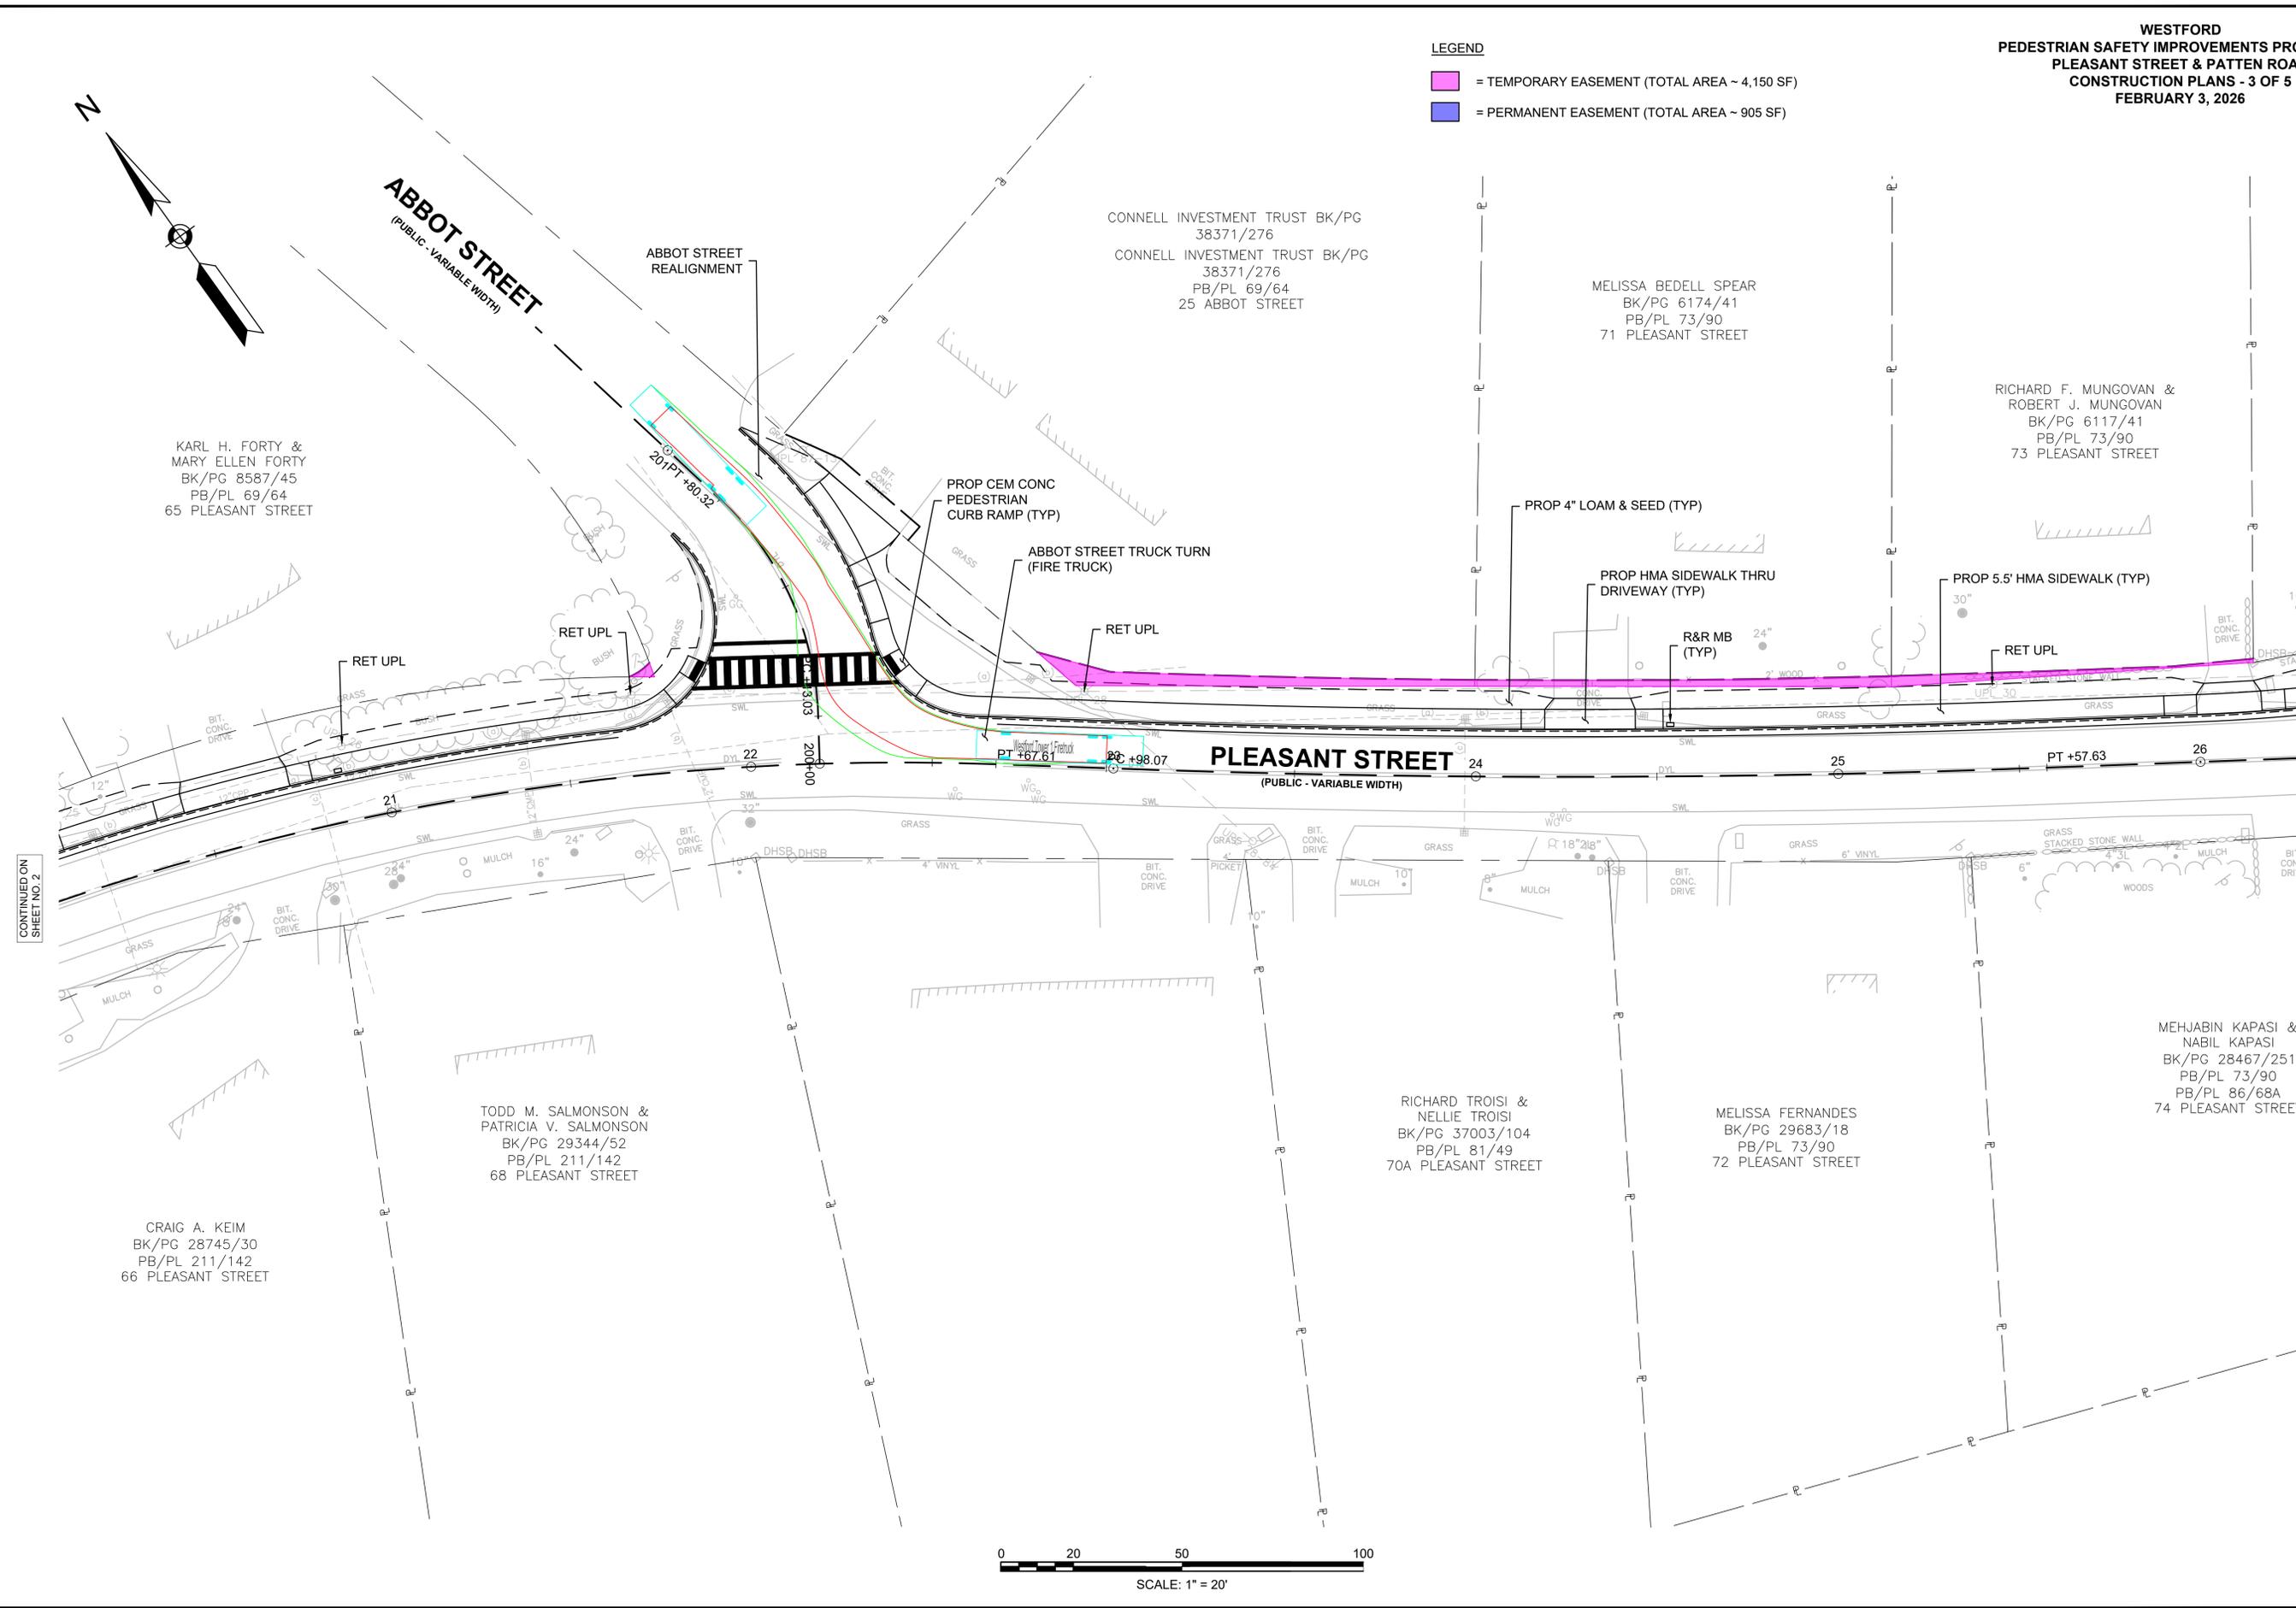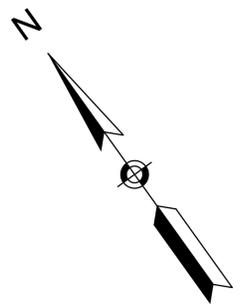

CONTINUED ON SHEET NO. 2

CONTINUED ON SHEET NO. 4





LEGEND
 = TEMPORARY EASEMENT (TOTAL AREA ~ 4,150 SF)
 = PERMANENT EASEMENT (TOTAL AREA ~ 905 SF)

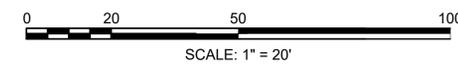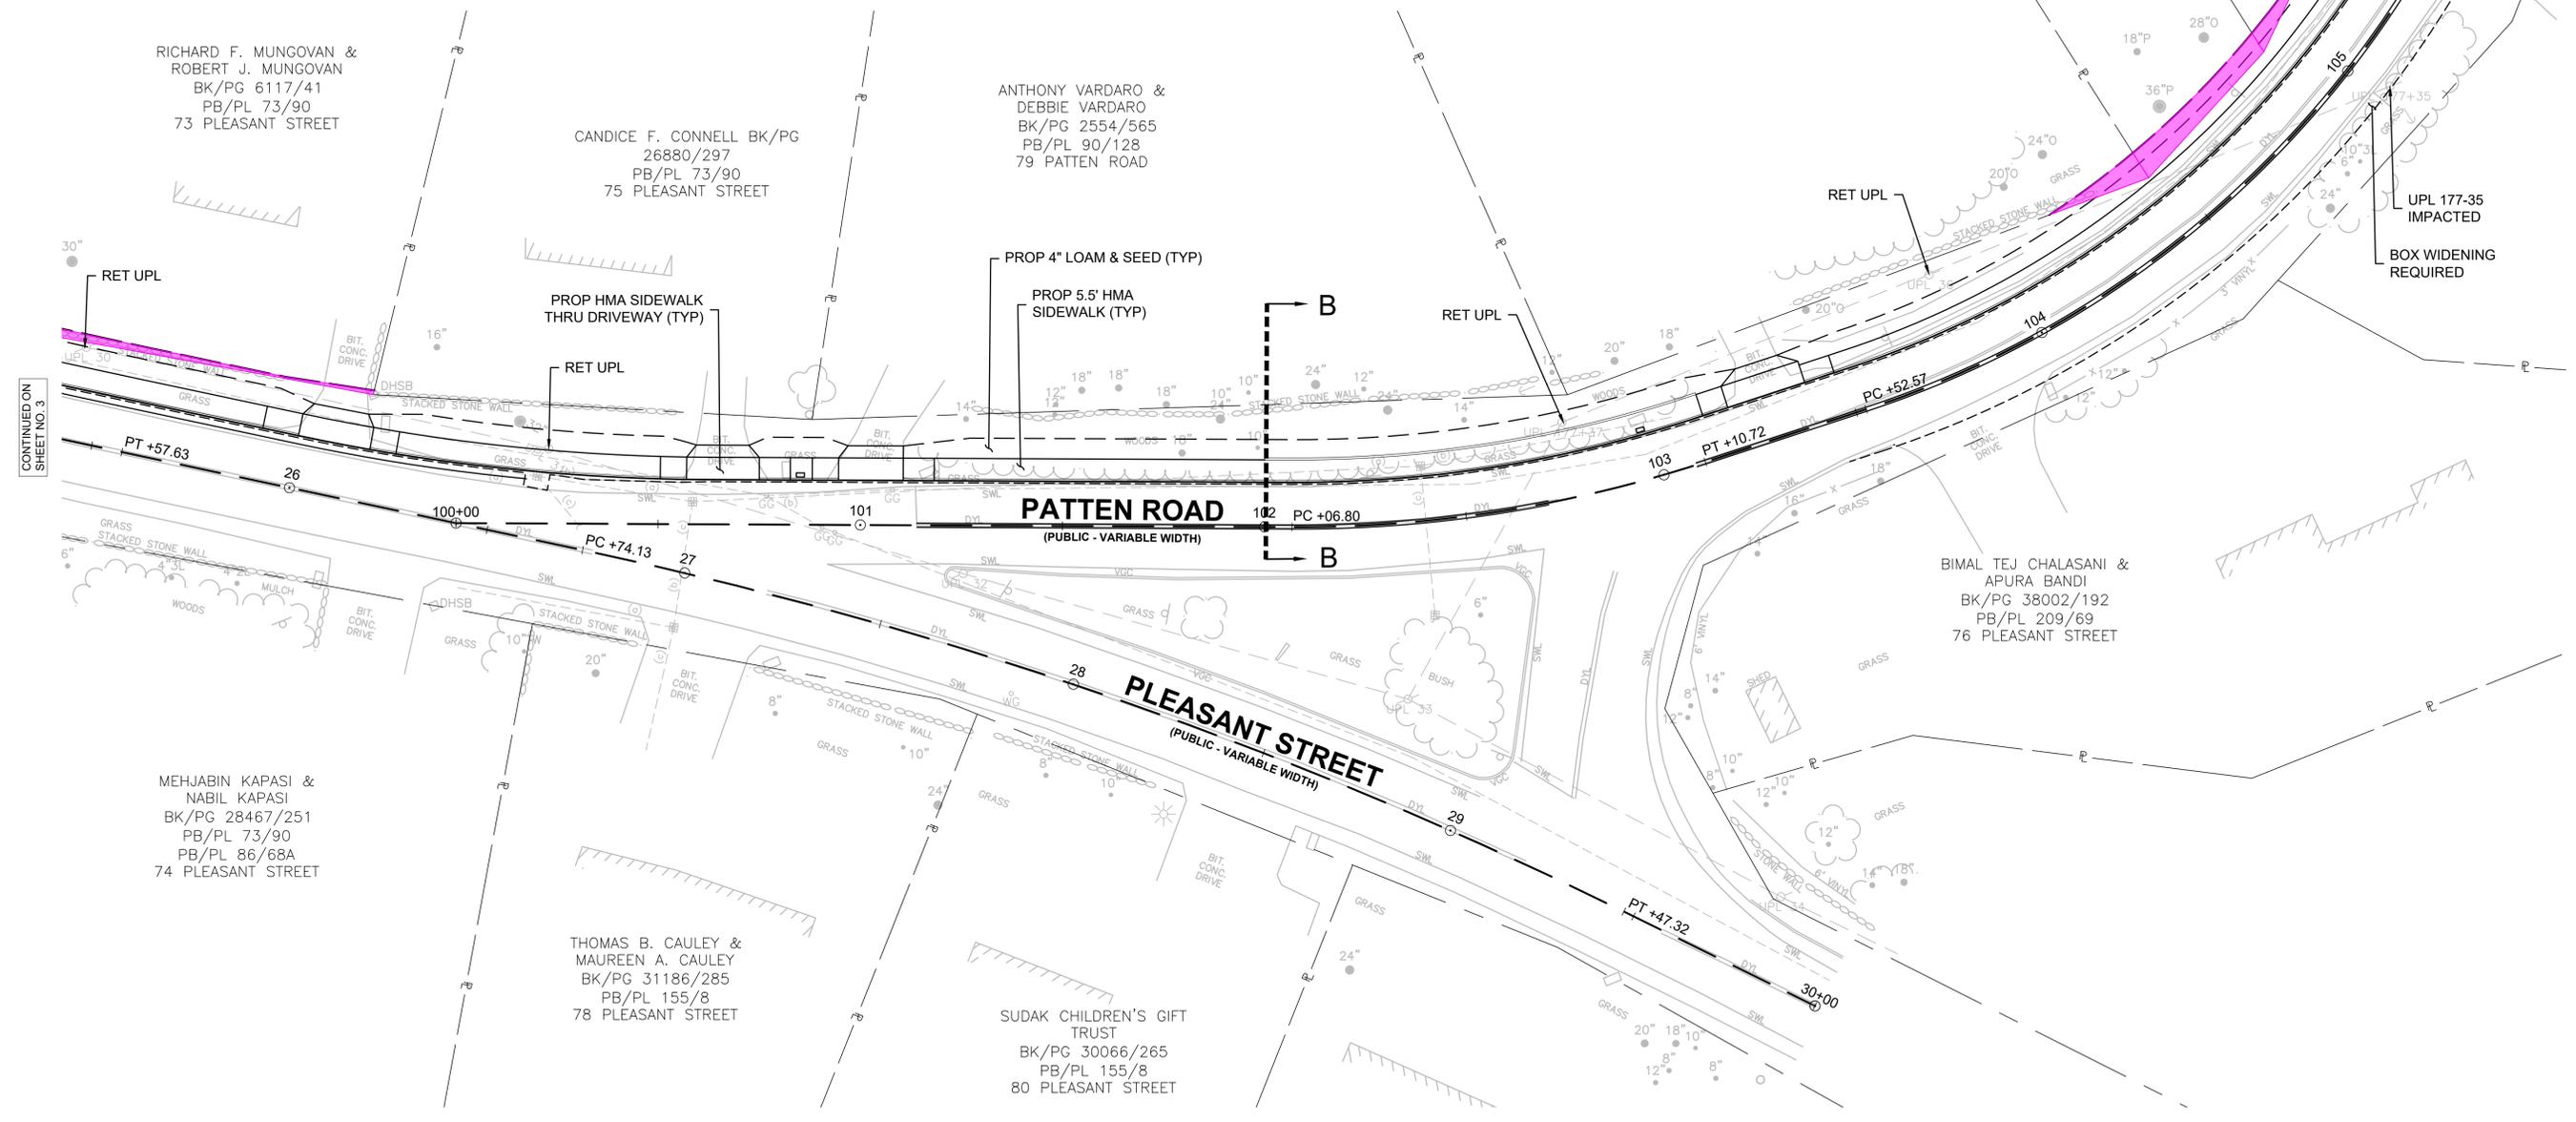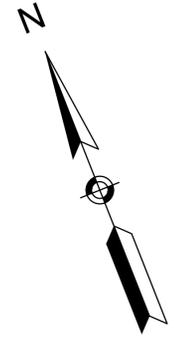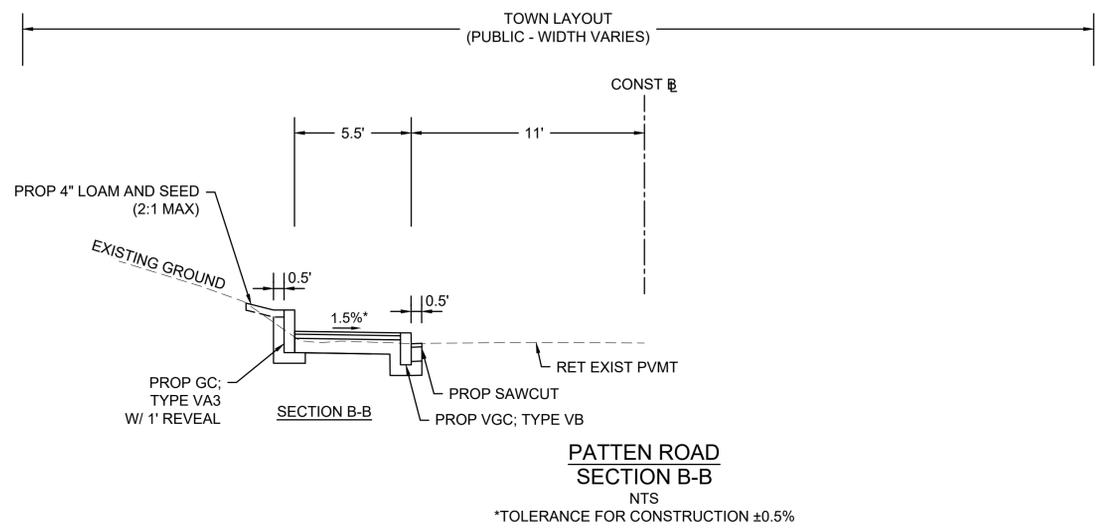

CONTINUED ON SHEET NO. 3

CONTINUED ON SHEET NO. 5

LEGEND
 [Pink Box] = TEMPORARY EASEMENT (TOTAL AREA ~ 4,150 SF)
 [Blue Box] = PERMANENT EASEMENT (TOTAL AREA ~ 905 SF)

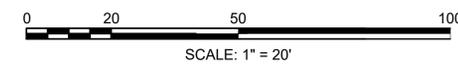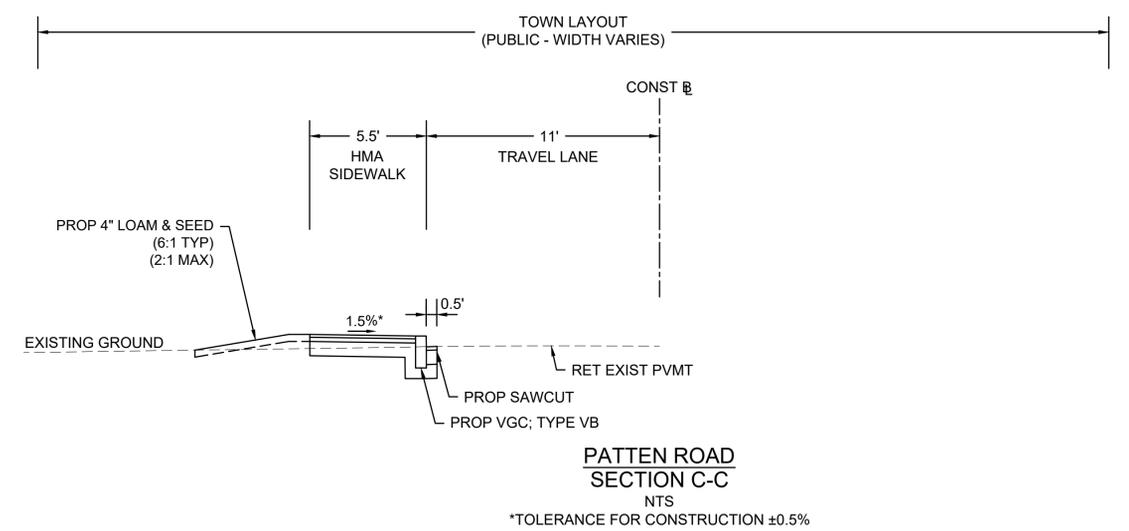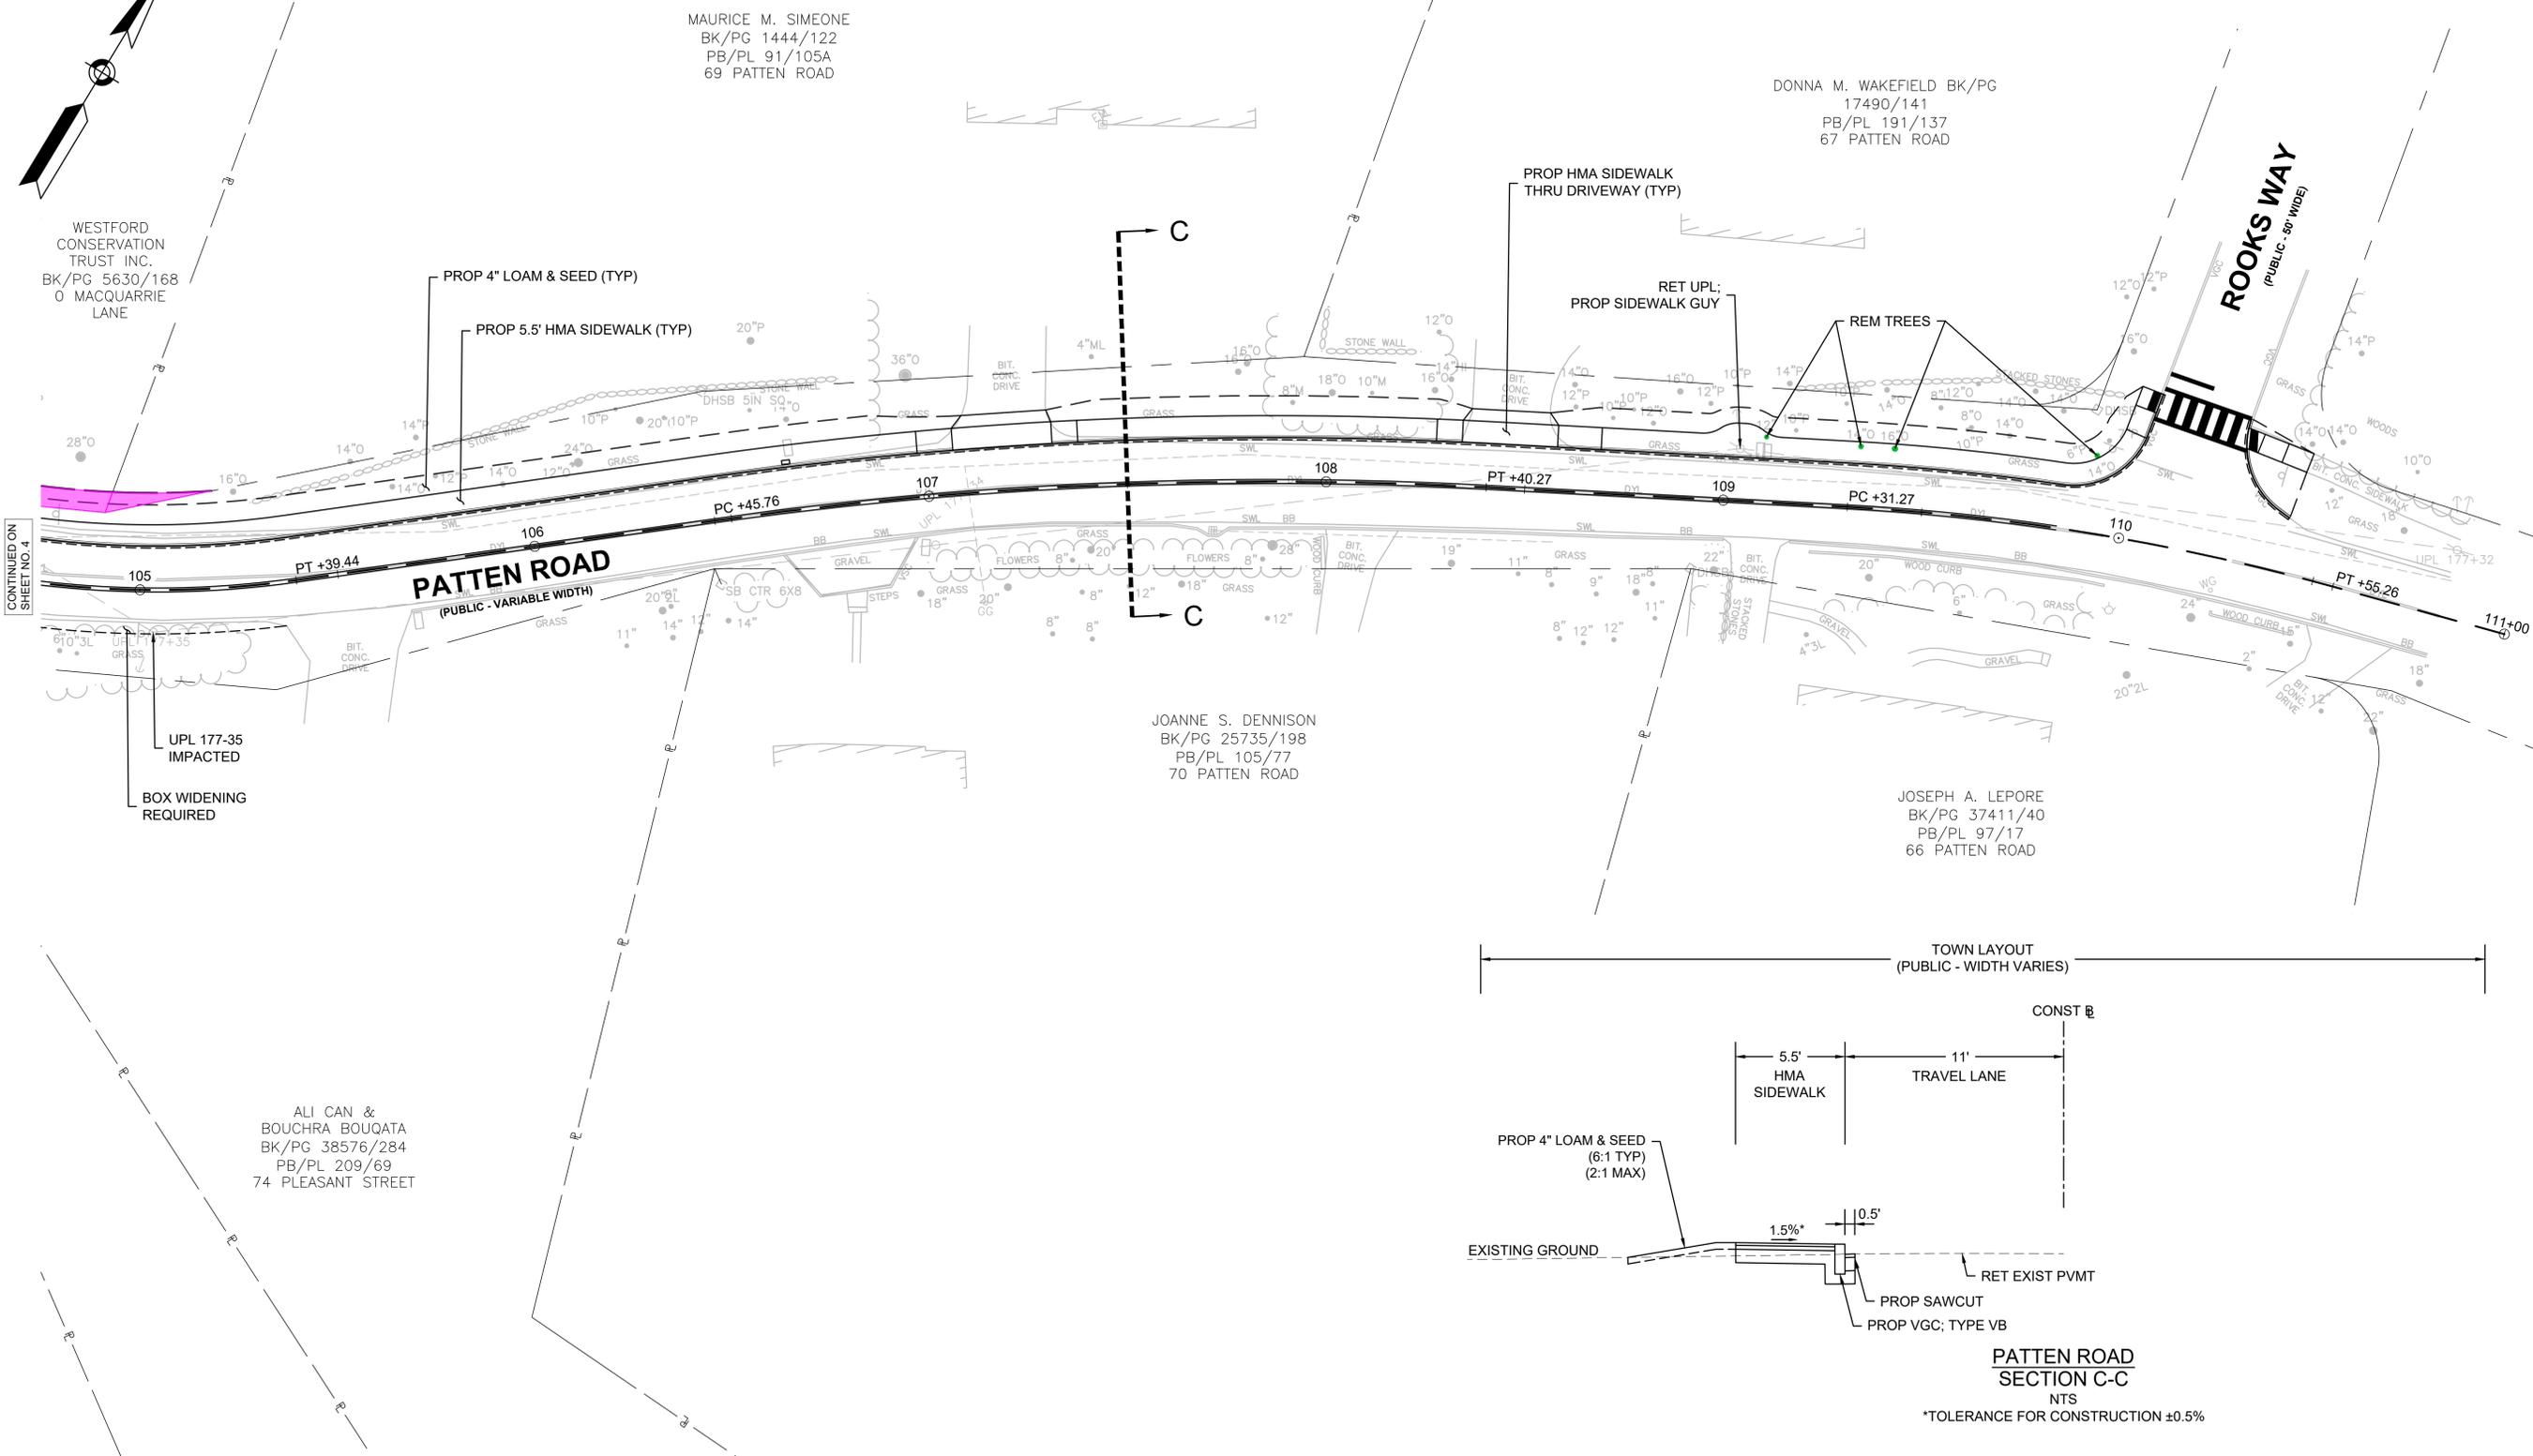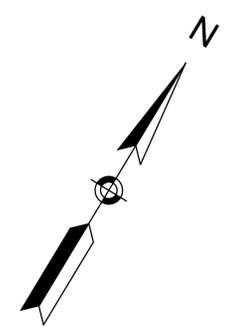

CONTINUED ON
 SHEET NO. 4