


<b>Westford Town Buildings</b>	
Building Name:	Center Fire Station
Address:	51 Main Street Westford, MA 01886

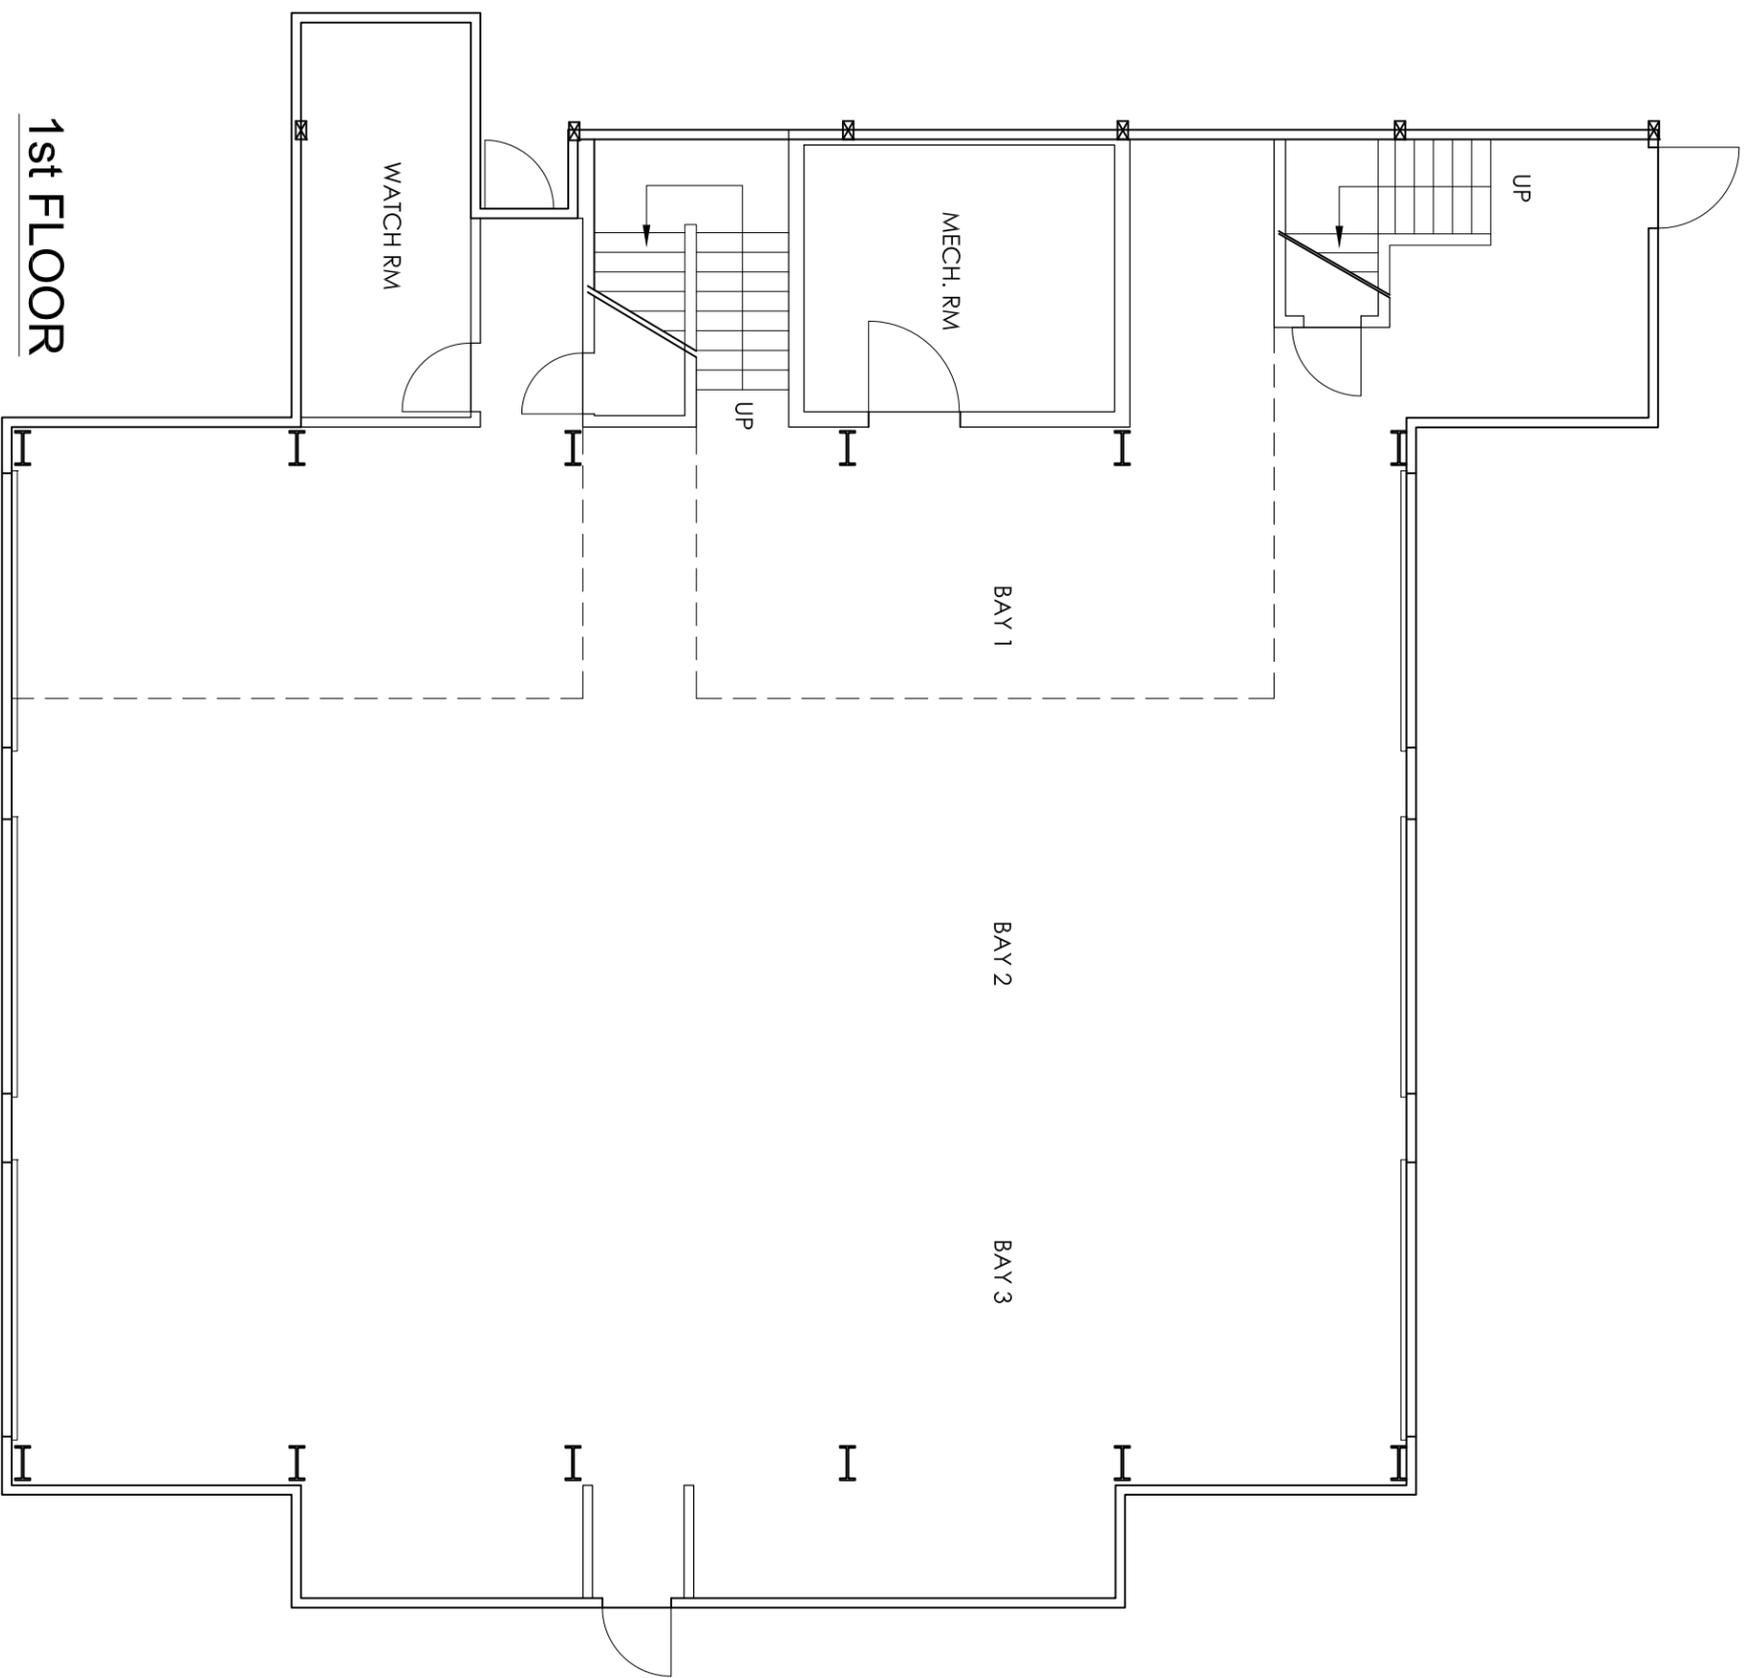

**1st FLOOR**



**Drumrey Rosane Anderson, Inc.**  
 235 Bear Hill Road, 4th Floor  
 Waltham, MA 02451  
 Planning  
 Architecture  
 Interior Design  
 617-964-1700  
 617-964-1701 fax  
 info@draws.com

**CF-E-1**  
 FIRST FLOOR

# Westford Town Buildings


Building Name: Center Fire Station

Address: 51 Main Street  
Westford, MA 01886



Drumme/Rosane Anderson, Inc.  
235 Bear Hill Road, 4th Floor  
Waltham, MA 02451

Planning 617-964-1700  
Architecture 617-964-1701 fax  
Interior Design info@draws.com

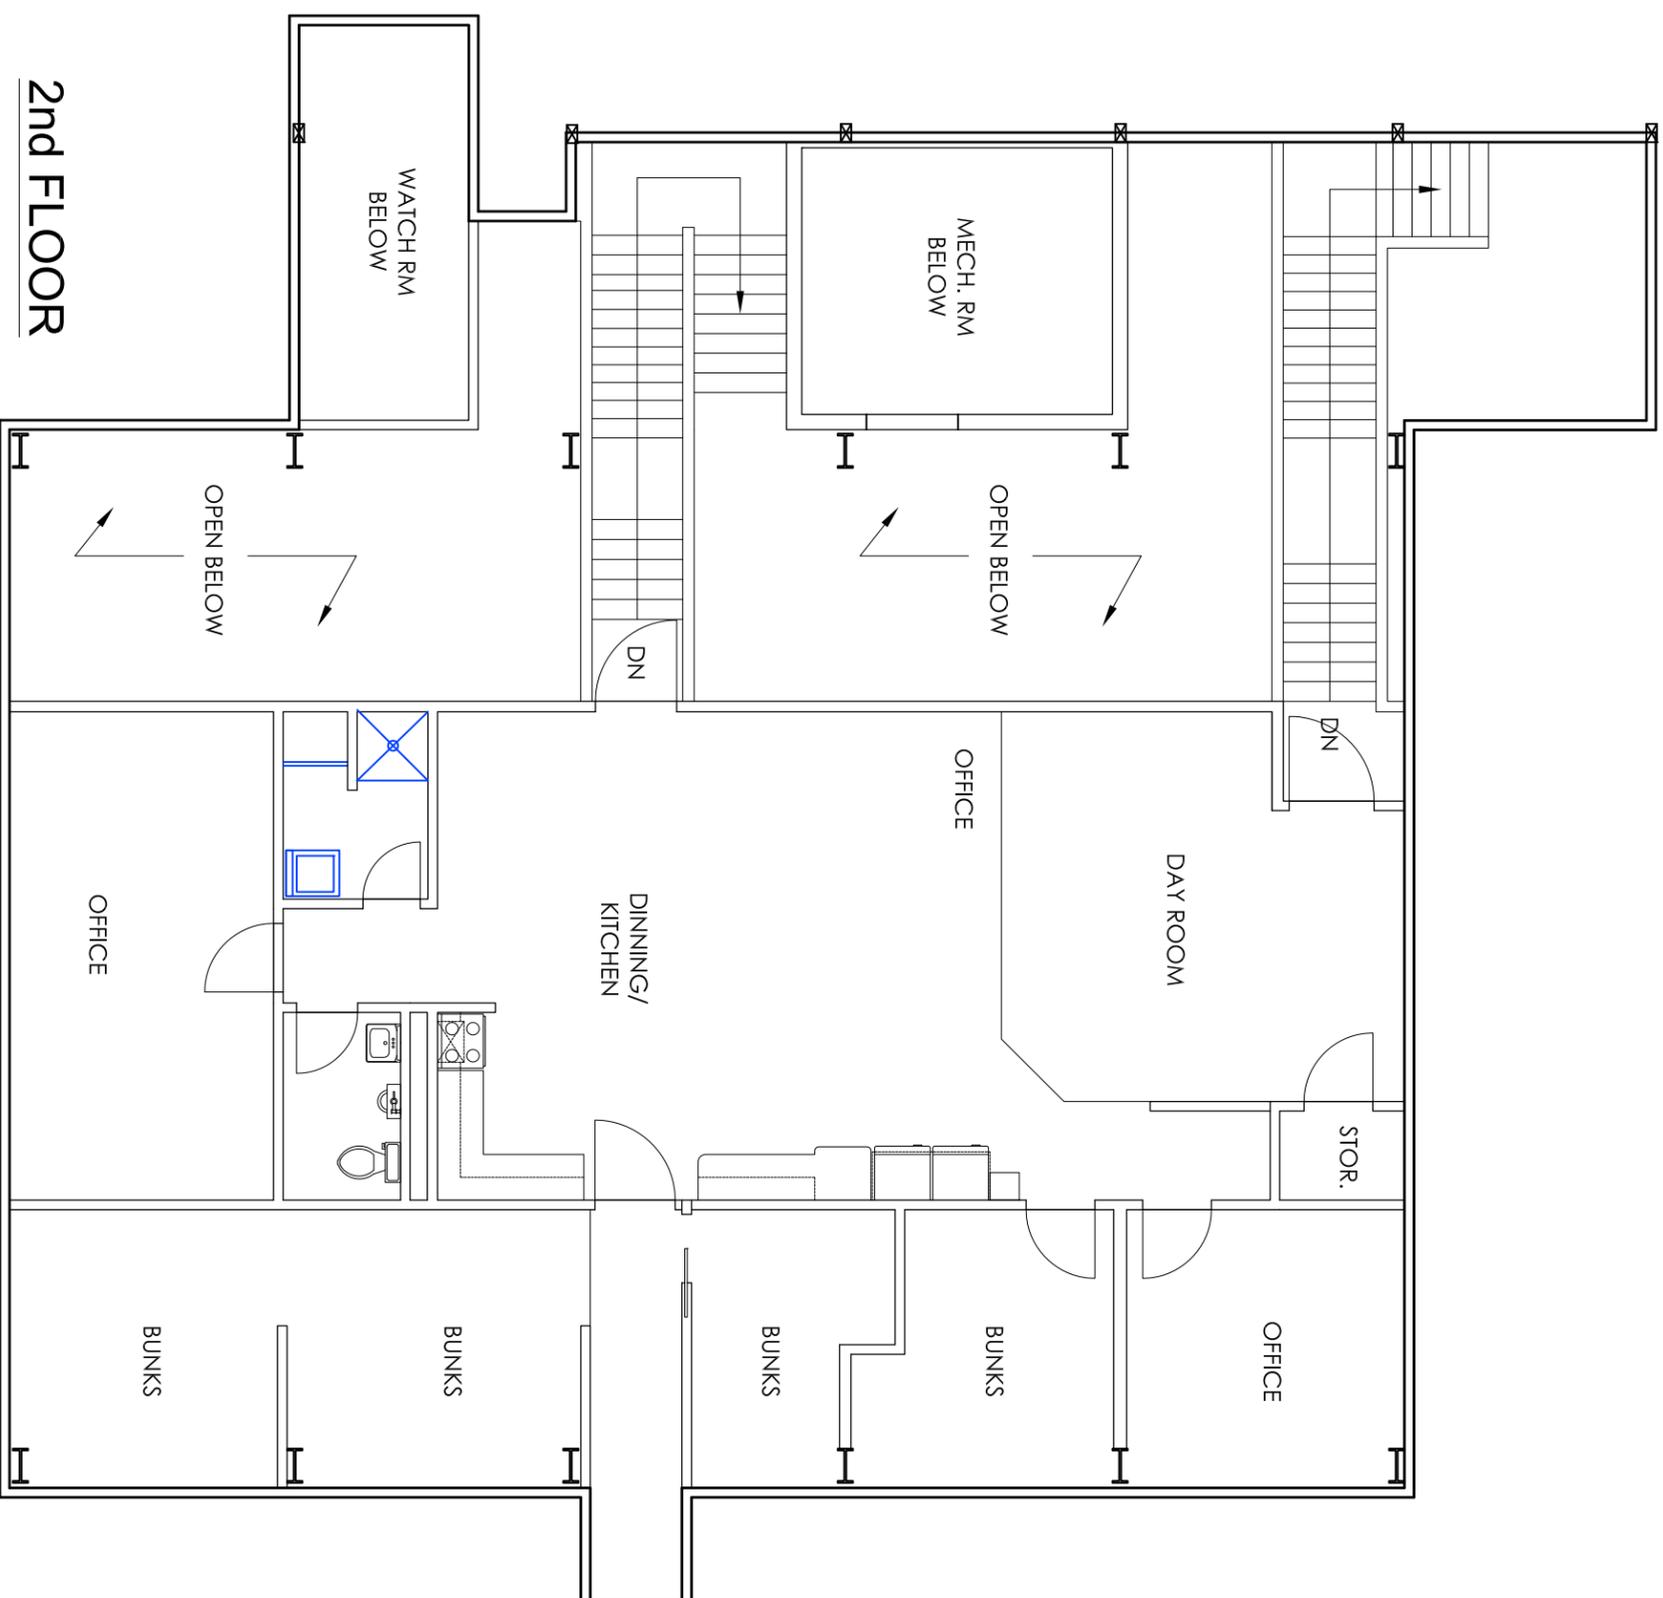

2nd FLOOR

CF-E-1

SECOND FLOOR