


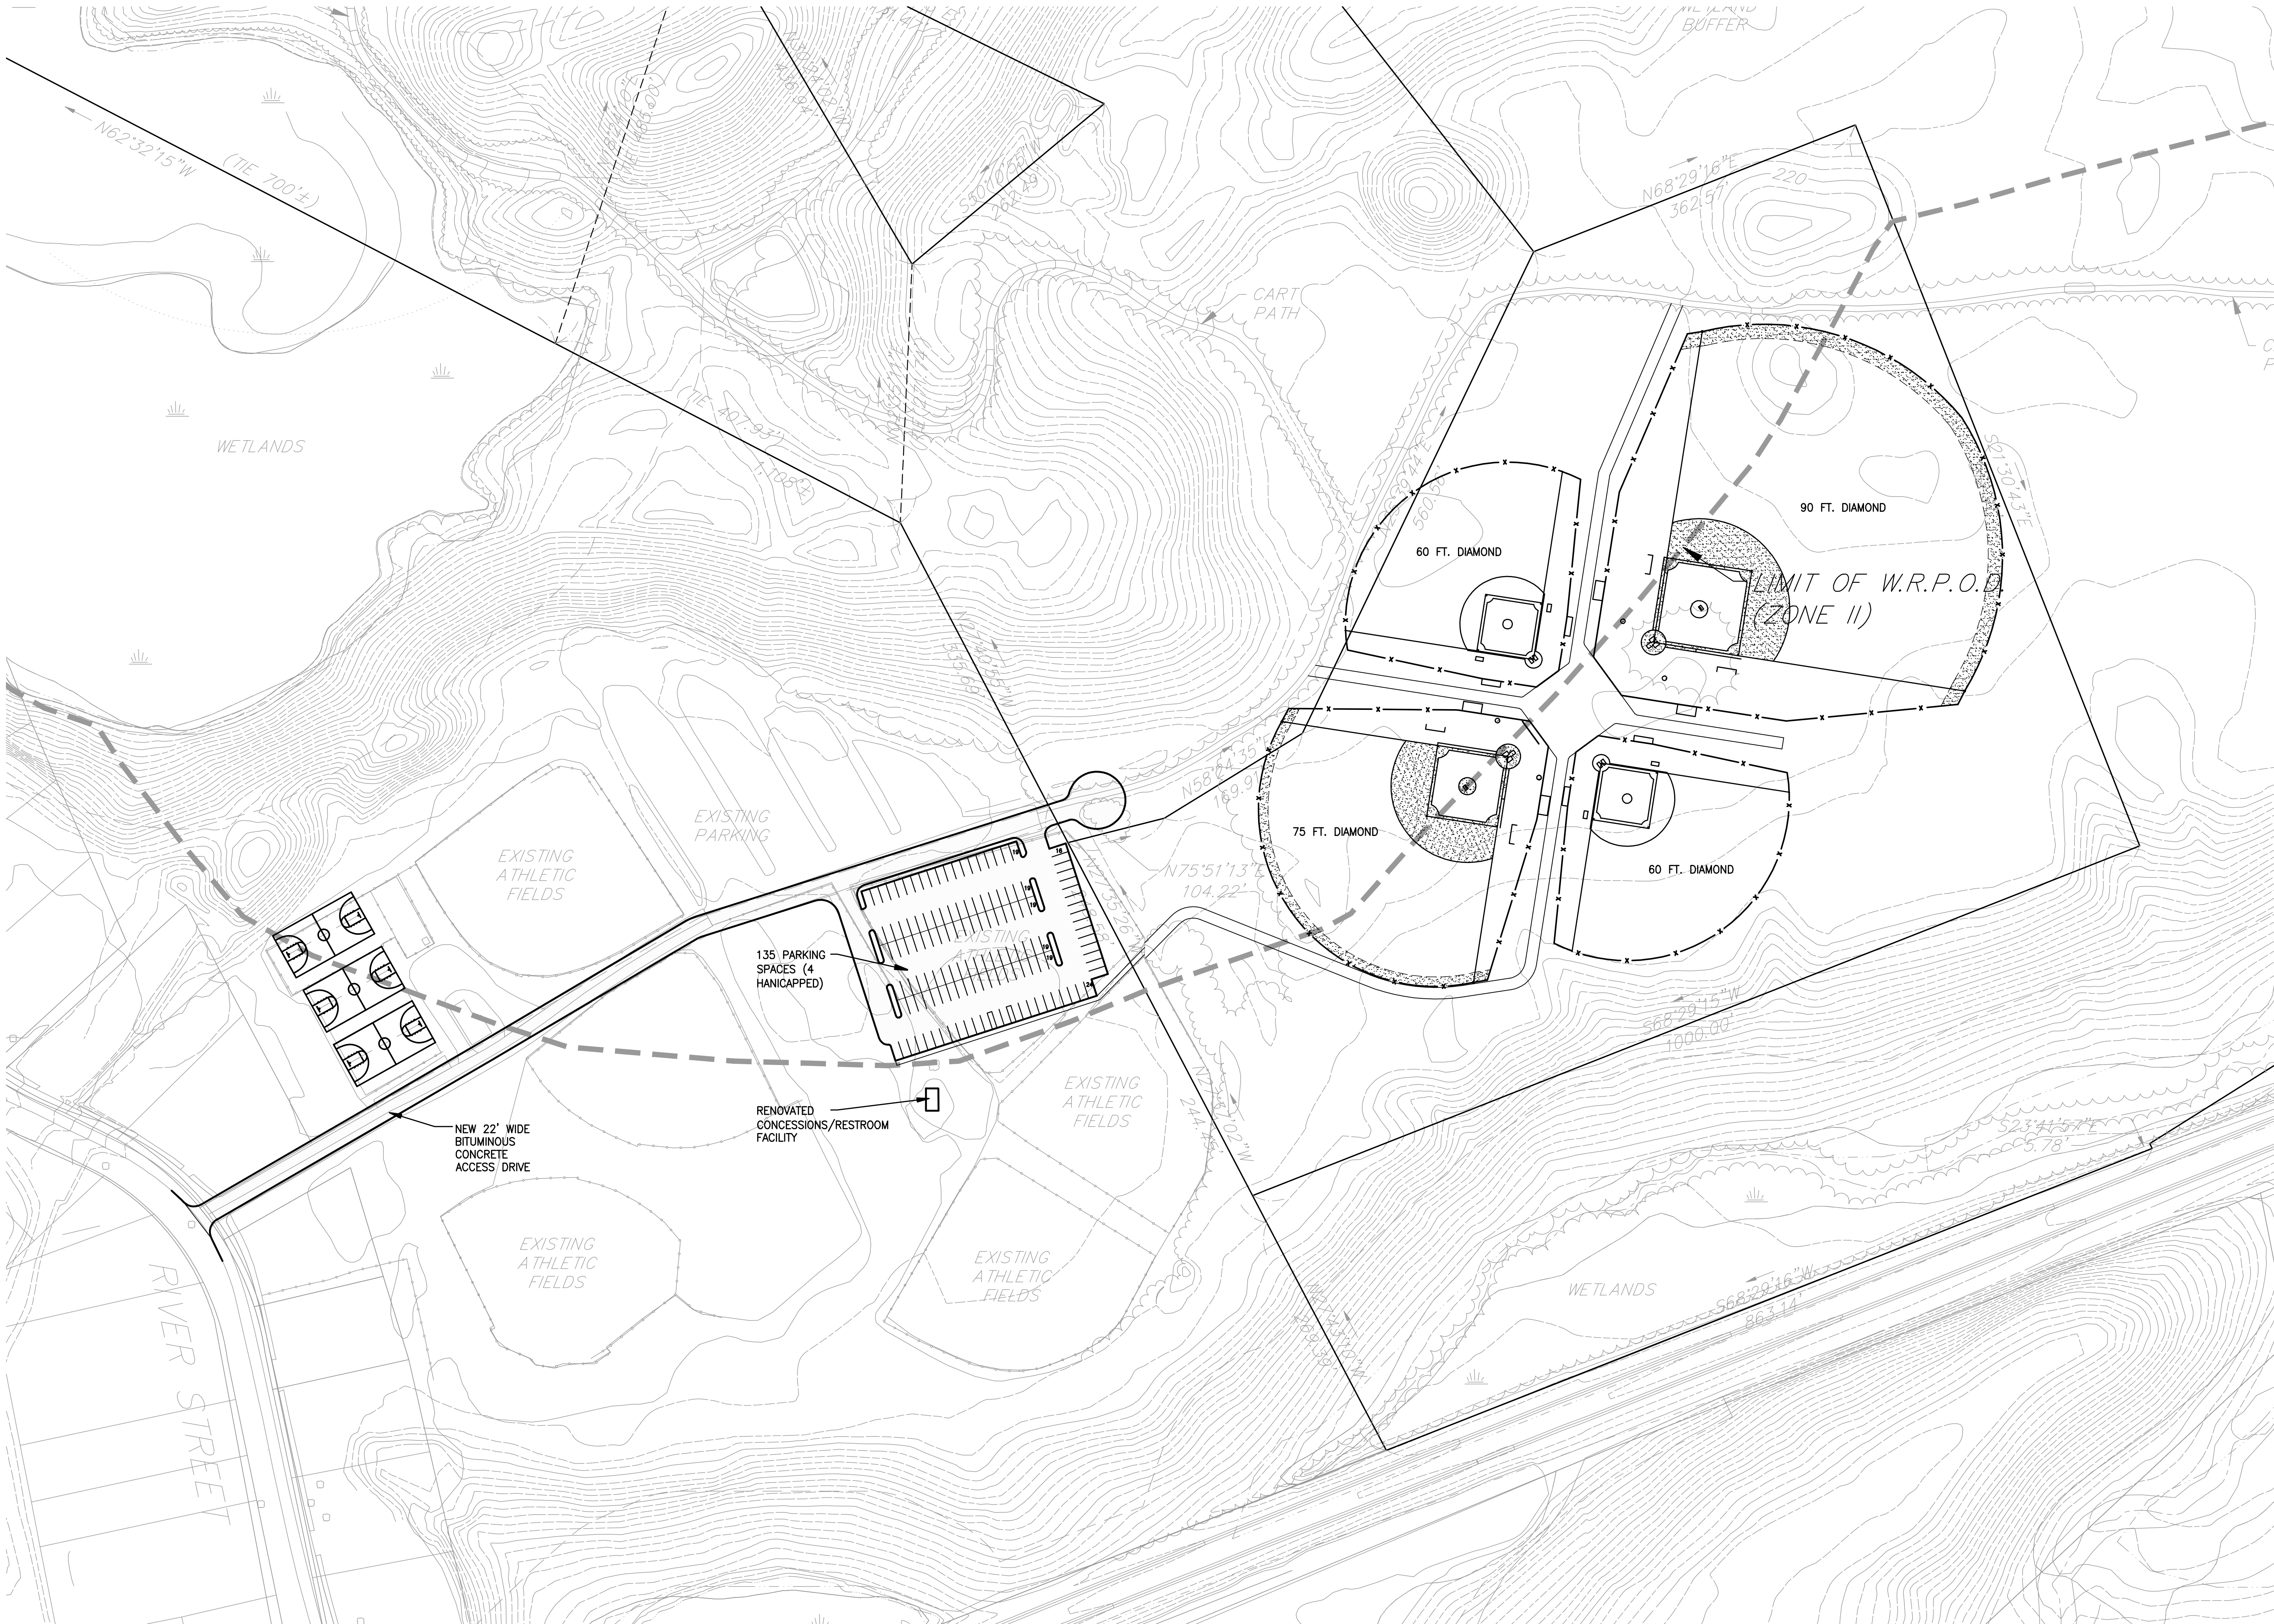


Gale Associates, Inc.
Engineers and Planners
163 LIBBEY PARKWAY | WEYMOUTH, MA 02189
P 781.335.6465 F 781.335.6467
www.galeinc.com
Boston Baltimore Orlando San Francisco

This drawing and the design and construction features disclosed are proprietary to Gale Associates, Inc. and shall not be altered or reused in whole or part without the express written permission of Gale Associates, Inc.
Copyright © 2011

PROJECT	WESTFORD FRIENDS OF RECREATION ATHLETIC FIELD RENOVATION PROJECT AT THE AMERICAL LEGION FIELD COMPLEX	
	OWNER TOWN OF WESTFORD 35 TOWN FARM ROAD WESTFORD, MA	

REVISIONS		
NO.	DATE	DESCRIPTION

CADD FILE	715080_town-rd
DESIGNED BY	nac
DRAWN BY	
CHECKED BY	nac
DATE	7/13/11
DRAWING SCALE	1"=80'-0"

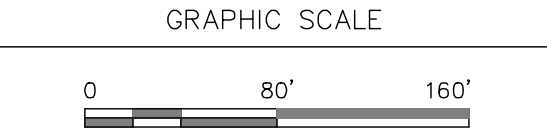

SHEET TITLE	
SCHEMATIC LAYOUT PLAN	

DRAWING NO.	C-1
	PROJECT NO. 715080