
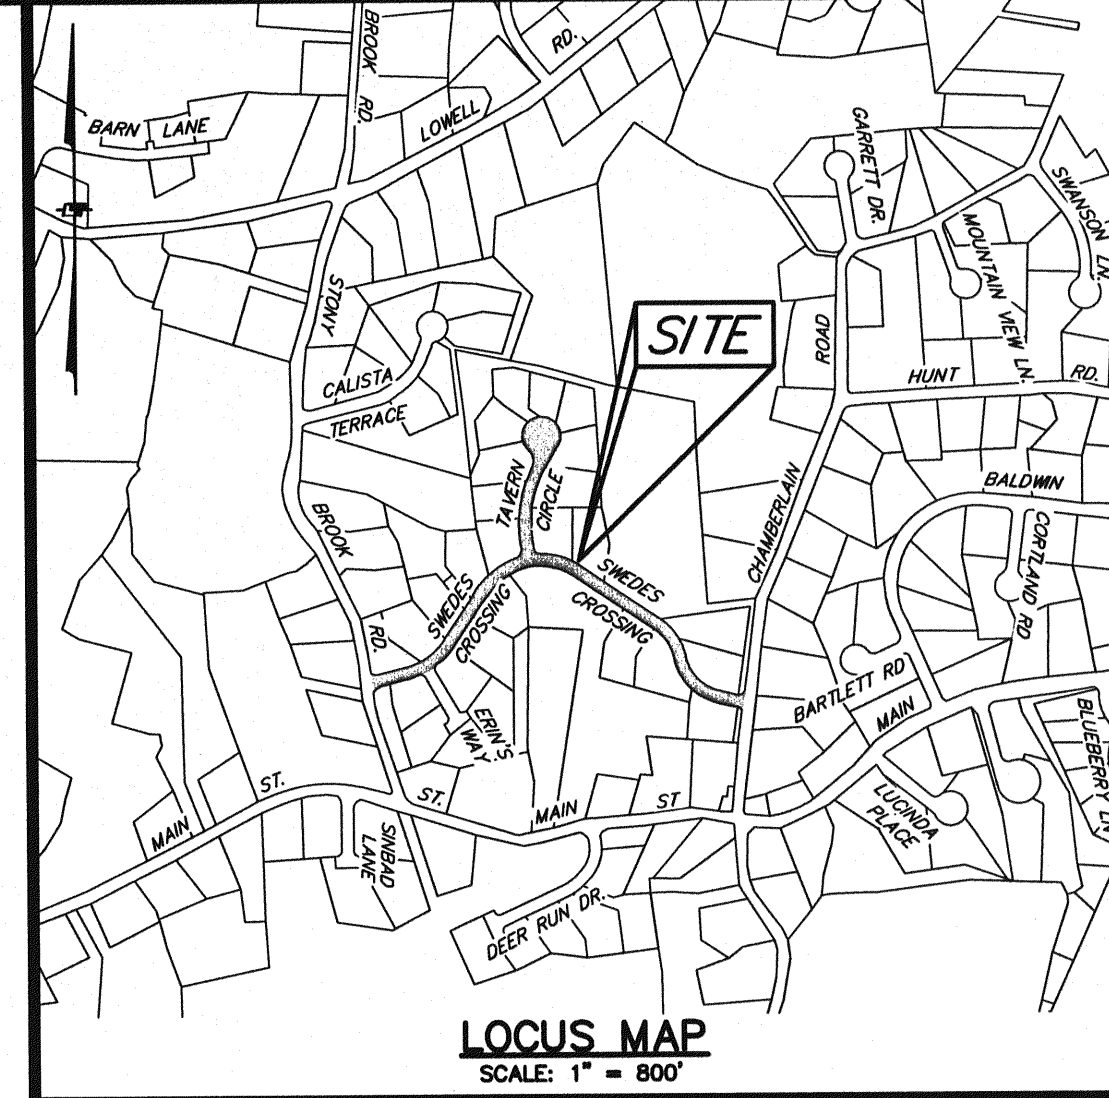


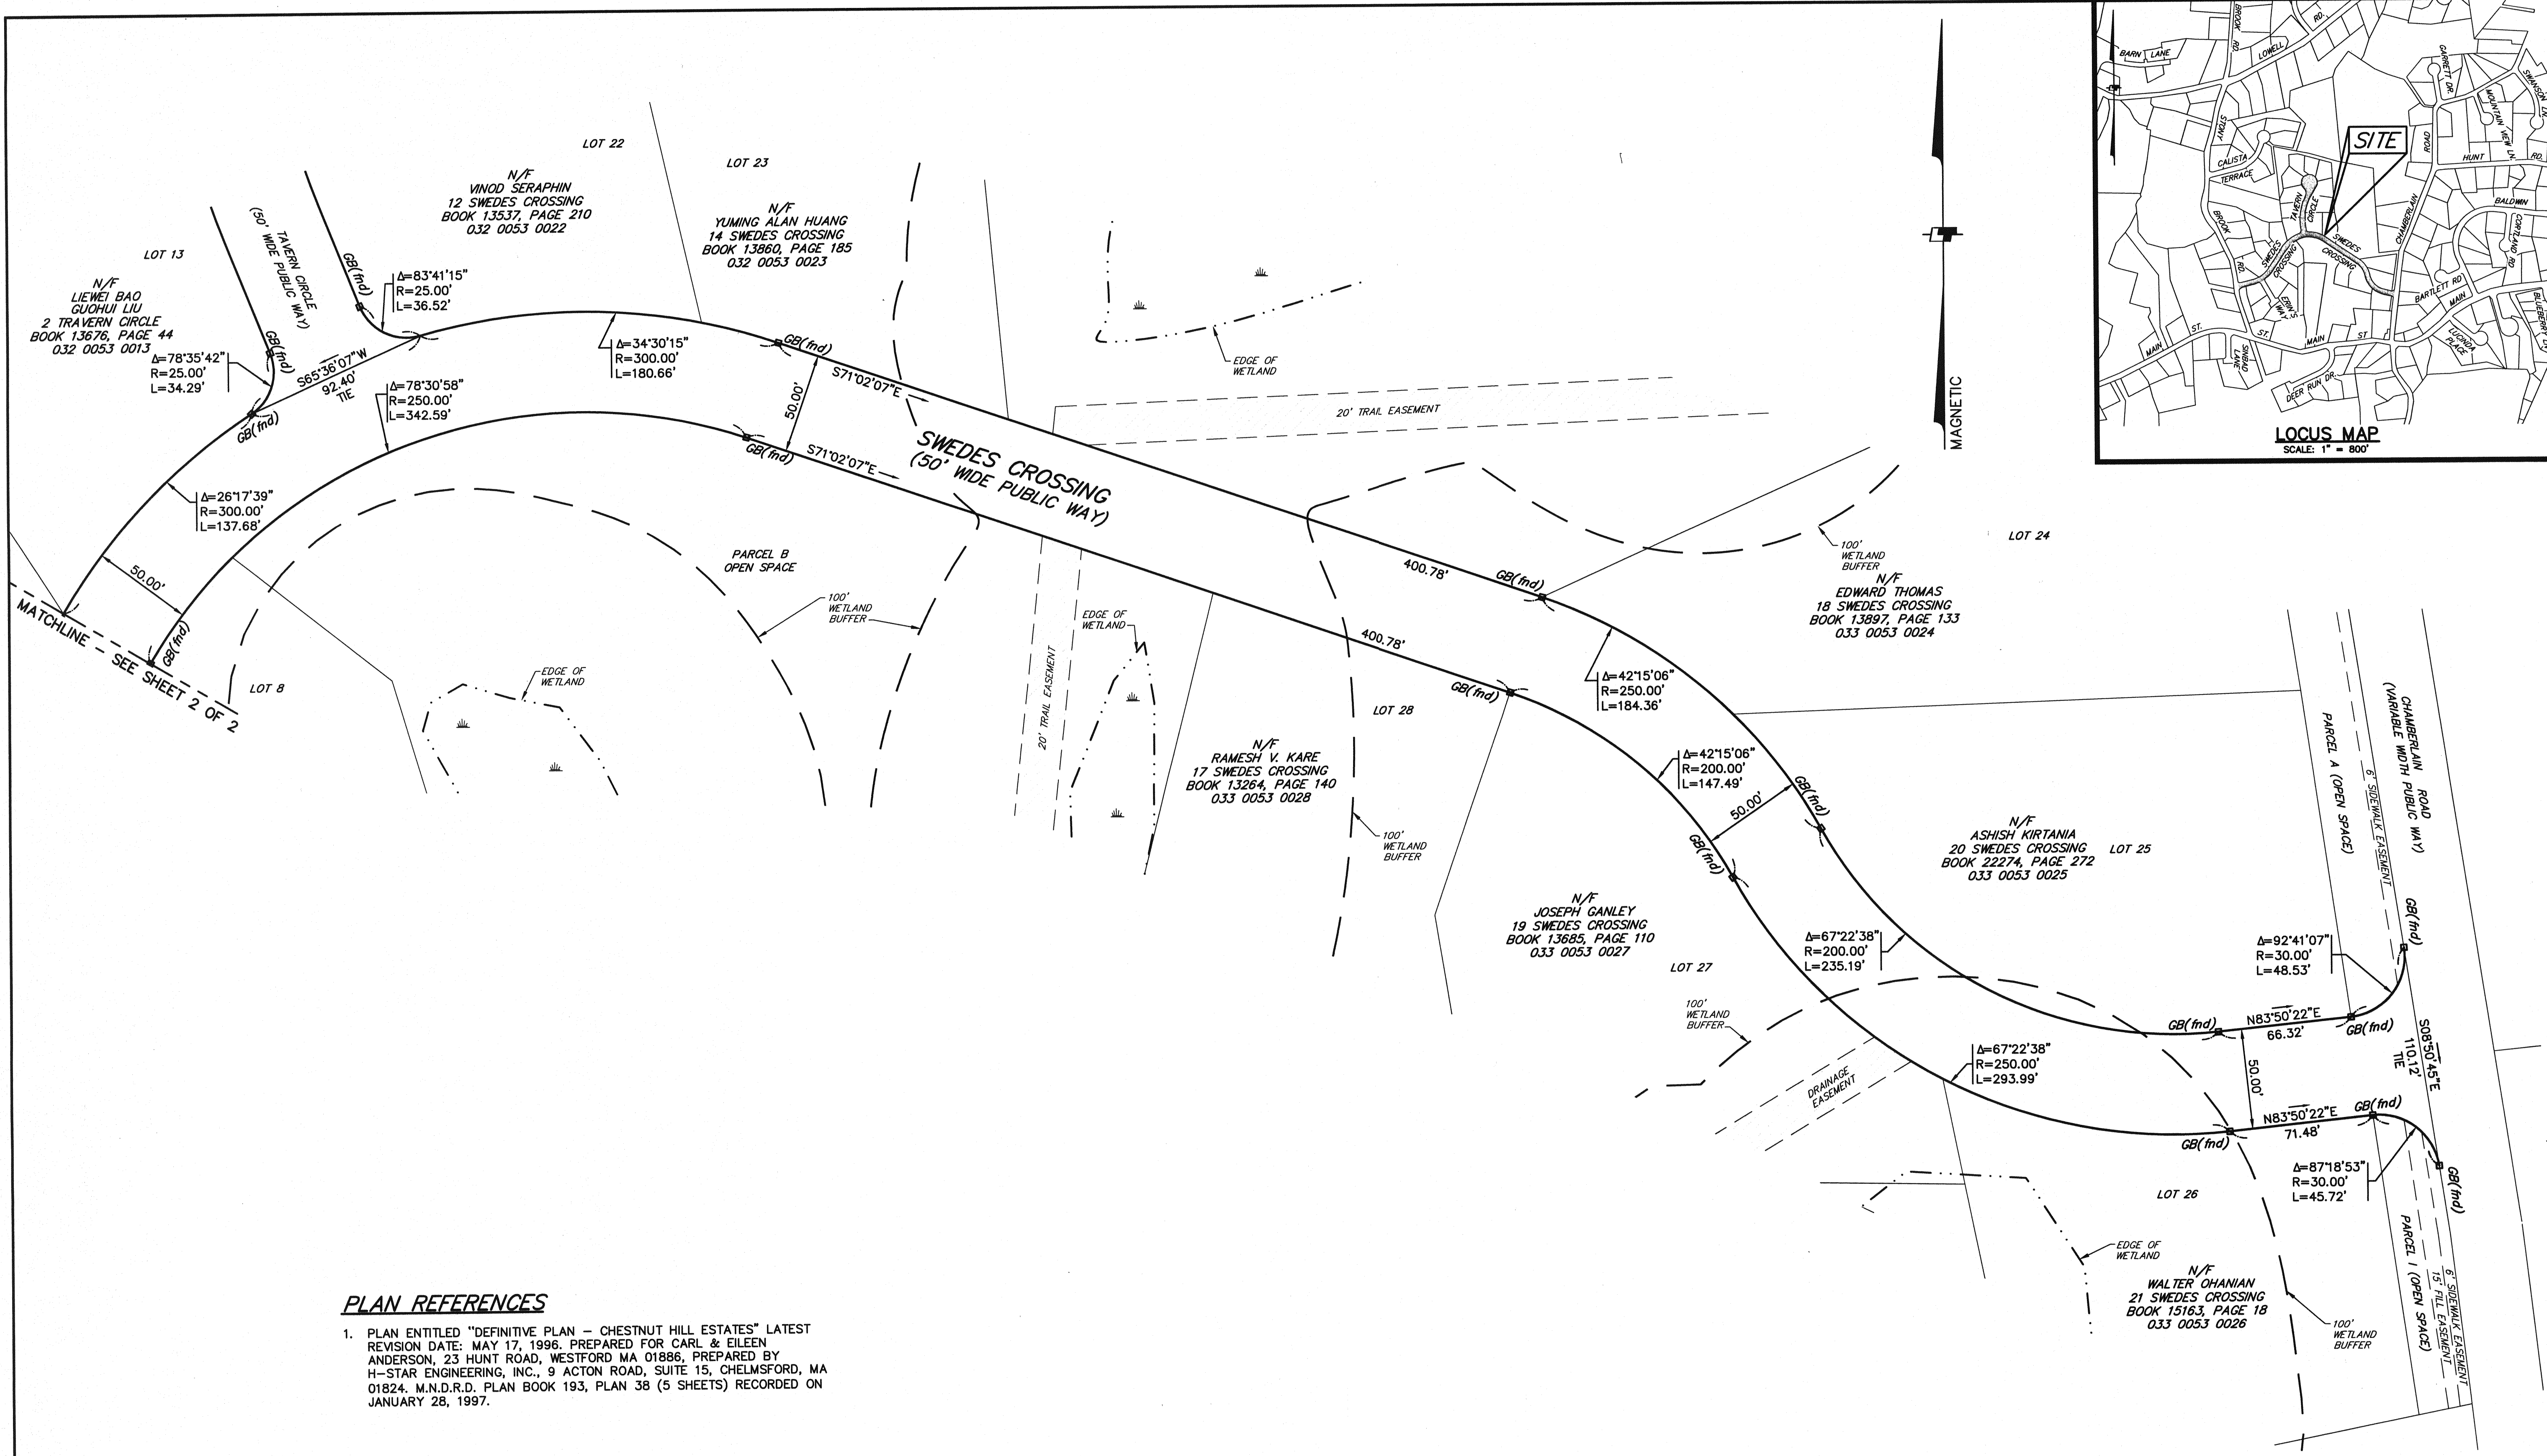

PLAN REFERENCES

1. PLAN ENTITLED "DEFINITIVE PLAN - CHESTNUT HILL ESTATES" LATEST REVISION DATE: MAY 17, 1996. PREPARED FOR CARL & EILEEN ANDERSON, 23 HUNT ROAD, WESTFORD MA 01886, PREPARED BY H-STAR ENGINEERING, INC., 9 ACTON ROAD, SUITE 15, CHELMSFORD, MA 01824. M.N.D.R.D. PLAN BOOK 193, PLAN 38 (5 SHEETS) RECORDED ON JANUARY 28, 1997.

CERTIFICATIONS

THIS PLAN IS BASED ON THE REFERENCED PLANS, DEEDS, AND RESULTS OF A GROUND SURVEY. THE CERTIFICATION SHOWN IS INTENDED TO MEET THE REGISTRY OF DEEDS REQUIREMENTS, AND IS NOT A CERTIFICATION TO THE TITLE OR OWNERSHIP OF THE PROPERTY SHOWN, OR AS TO THE EXISTENCE OF UNRECORDED EASEMENTS. OWNERS OF ADJOINING PROPERTIES ARE SHOWN ACCORDING TO CURRENT ASSESSORS RECORDS.

I CERTIFY THAT THIS PLAN CONFORMS WITH THE RULES AND REGULATIONS OF THE REGISTERS OF DEEDS.

I CERTIFY THAT THE PROPERTY LINES SHOWN HEREON ARE THE LINES DIVIDING EXISTING OWNERSHIPS, AND THE LINES OF STREETS AND WAYS SHOWN ARE THOSE OF PUBLIC OR PRIVATE STREETS OR WAYS ALREADY ESTABLISHED, AND THAT NO NEW LINES FOR DIVISION OF EXISTING OWNERSHIP OR FOR NEW WAYS ARE SHOWN.

James D. Quinn
MASSACHUSETTS REGISTERED LAND SURVEYOR
REGISTRATION No. 37059
(FOR LANDTECH CONSULTANTS, INC.)


7/13/10
DATE

LEGEND

- RIGHT OF WAY LINE
- LOT LINE
- EDGE OF WETLAND
- 100' WETLAND BUFFER
- EASEMENT
- GRANITE BOUND (RECOVERED IN FIELD)

GB(set) □

RECEIVED
JUL 19
WESTFORD PLANNING BOARD

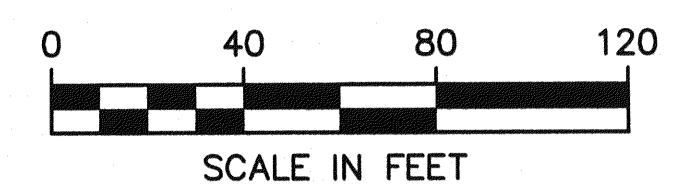

Job No. 10-136		Dwg. No. 9223		Sheet 1 of 2	
Reproduction of this plan in whole or part is prohibited without the written consent of the design engineer and/or firm.					
LandTech Consultants Engineering/Design/Surveying/Permitting 515 Gorton Road, - Westford, MA 01886 Ph: (978) 692-6100 - landtechinc.com Copyright © 2010					
STREET ACCEPTANCE PLAN SWEDES CROSSING CHESTNUT HILL ESTATES WESTFORD, MA					
Prepared for: WESTFORD HIGHWAY FACILITY 28 NORTH STREET WESTFORD, MA 01886					
Design	N/A	Draft	DSL	Check	JDS/CML
JULY 13, 2010					
Scale: 1" = 40'					DATE
					REVISION
					BY