


**WESTFORD
BEAVER BROOK ROAD**

STATE	FED. AID PROJ. NO.	SHEET NO.	TOTAL SHEETS
MA	-	9	14
PROJECT FILE NO.		608830	

TEMPORARY TRAFFIC CONTROL PLANS - 3 OF 3

NOTES:

1. ALL DETOUR SIGNS SHALL BE INSTALLED WITHIN THE RIGHT OF WAY LIMITS.
2. THIS SHEET VARIES FROM THE 25% HIGHWAY PLAN SUBMITTAL THAT WAS SUBMITTED TO MASSDOT. THIS PLAN HAS BEEN UPDATED TO SHOW THE CURRENT PROPOSED DETOUR ROUTE.

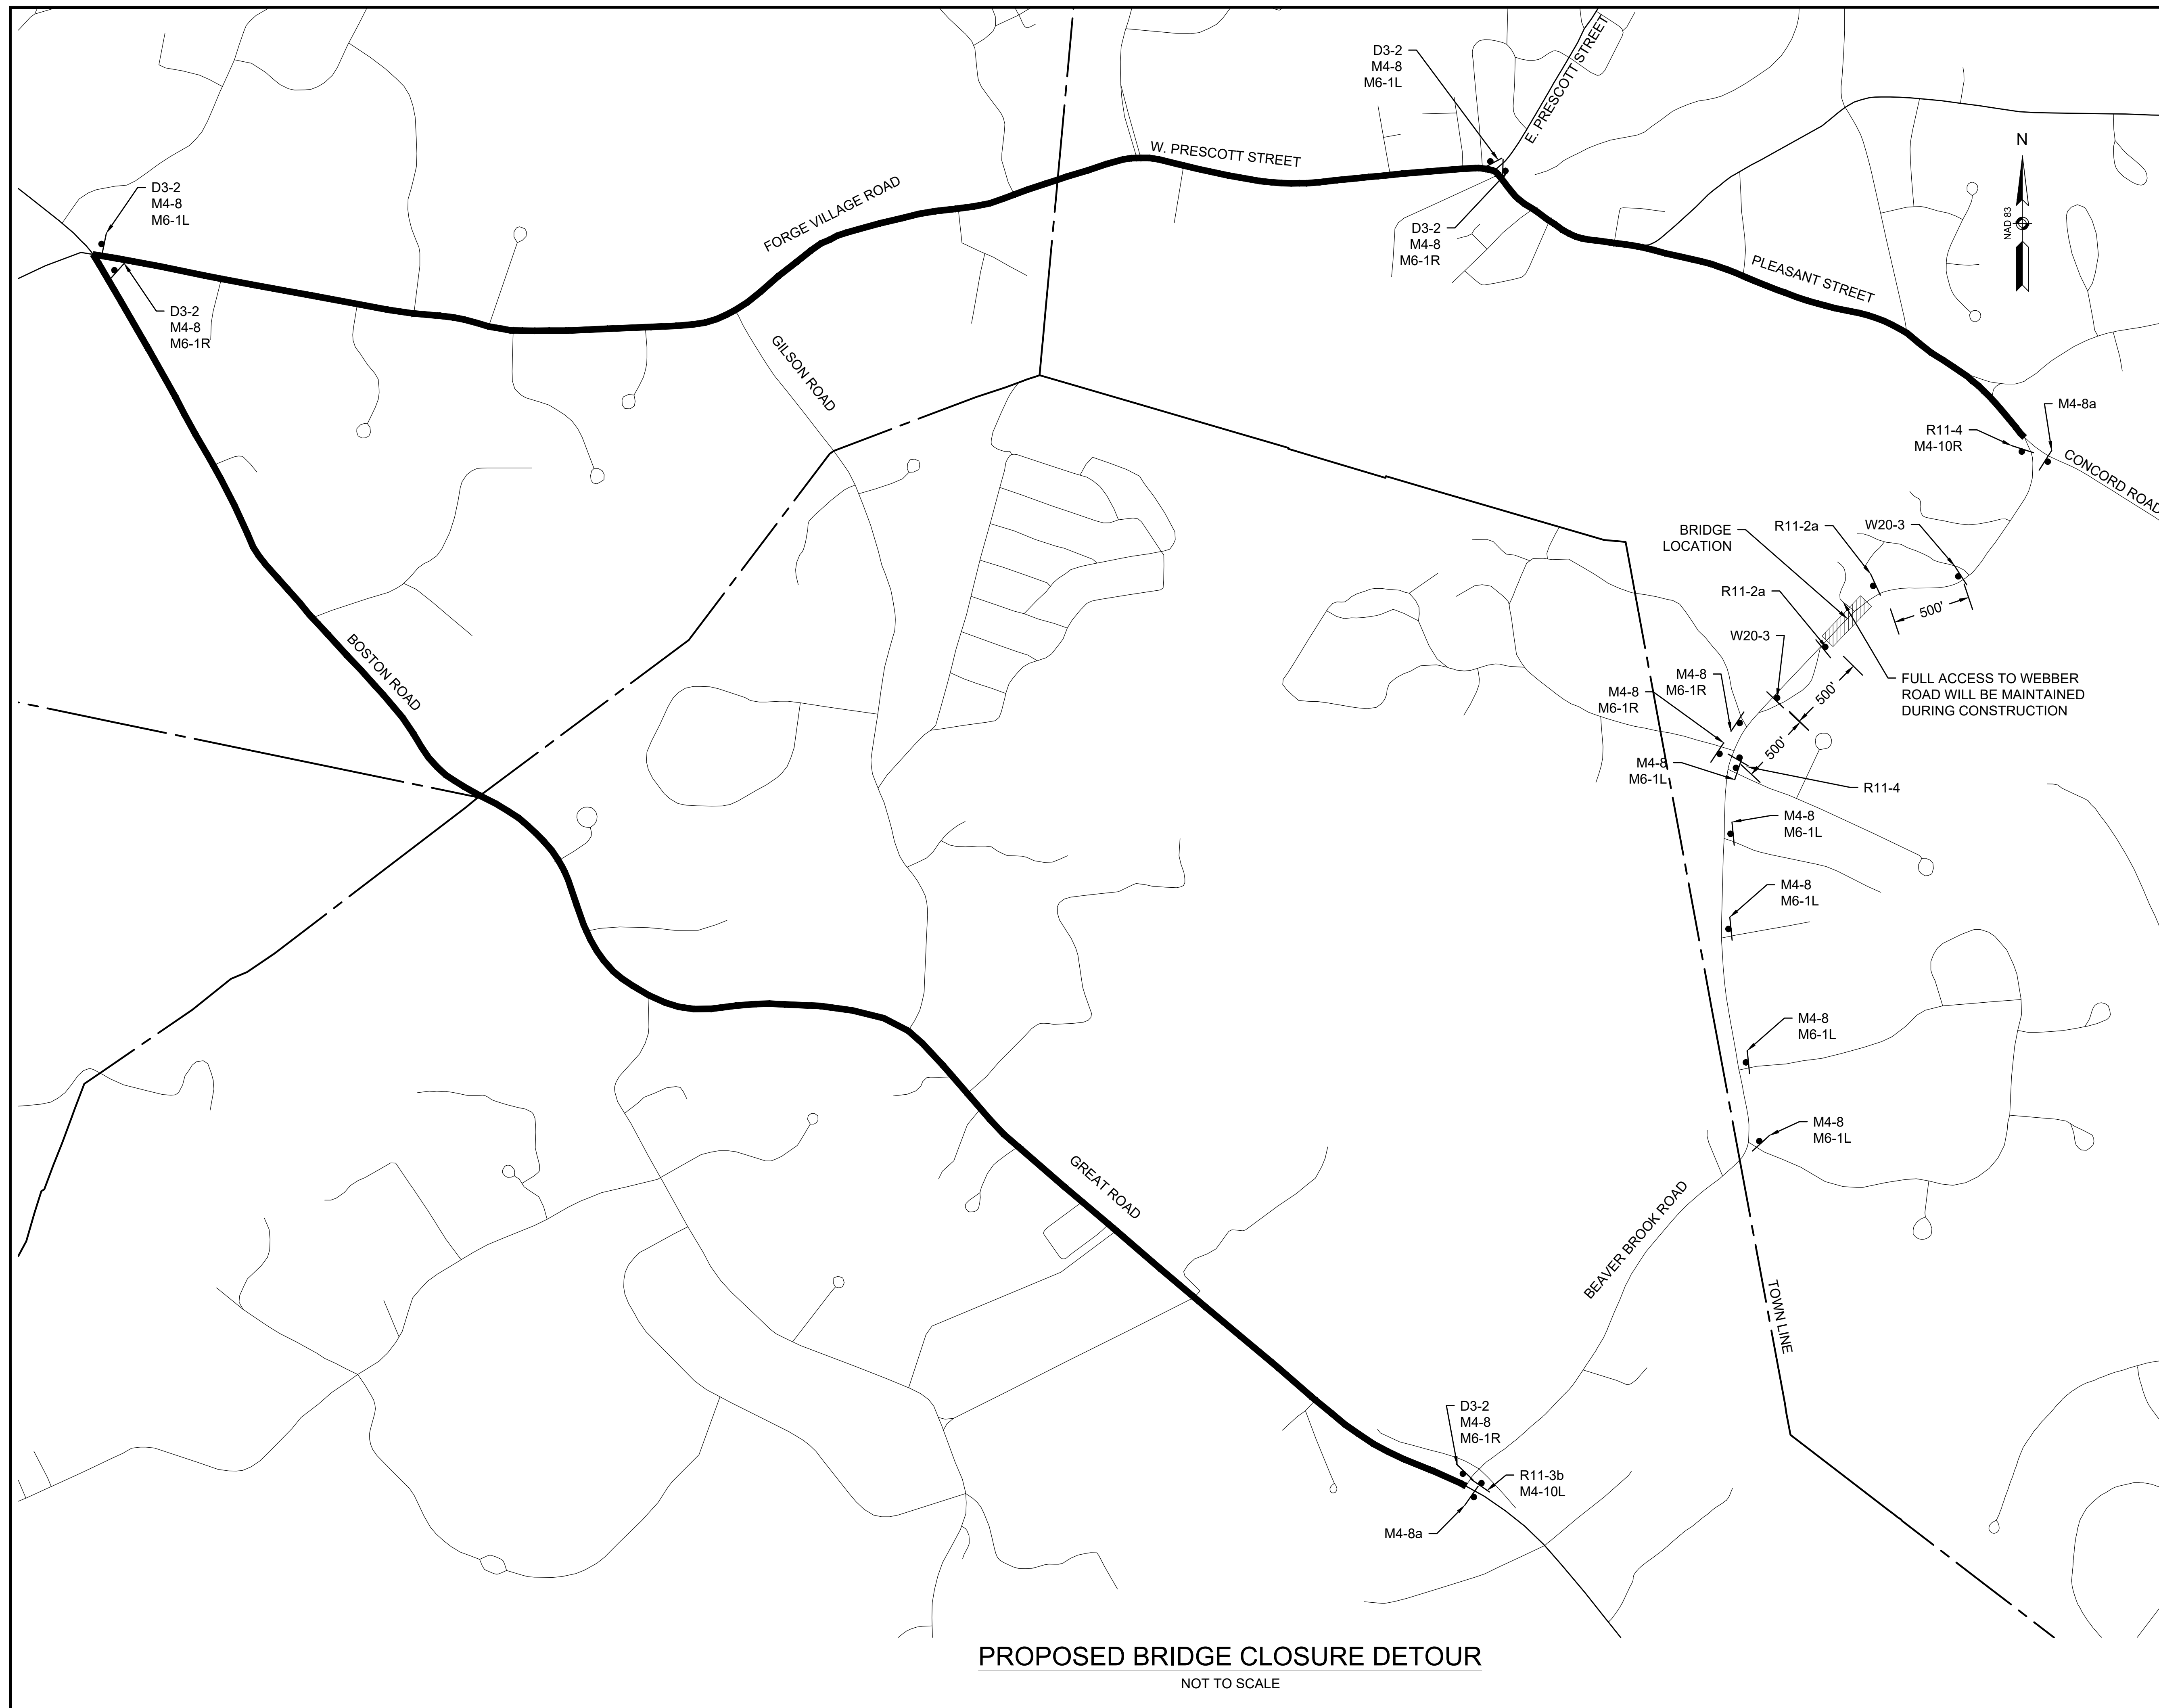

PROPOSED BRIDGE CLOSURE DETOUR

NOT TO SCALE